



Site Elevation - 1:500

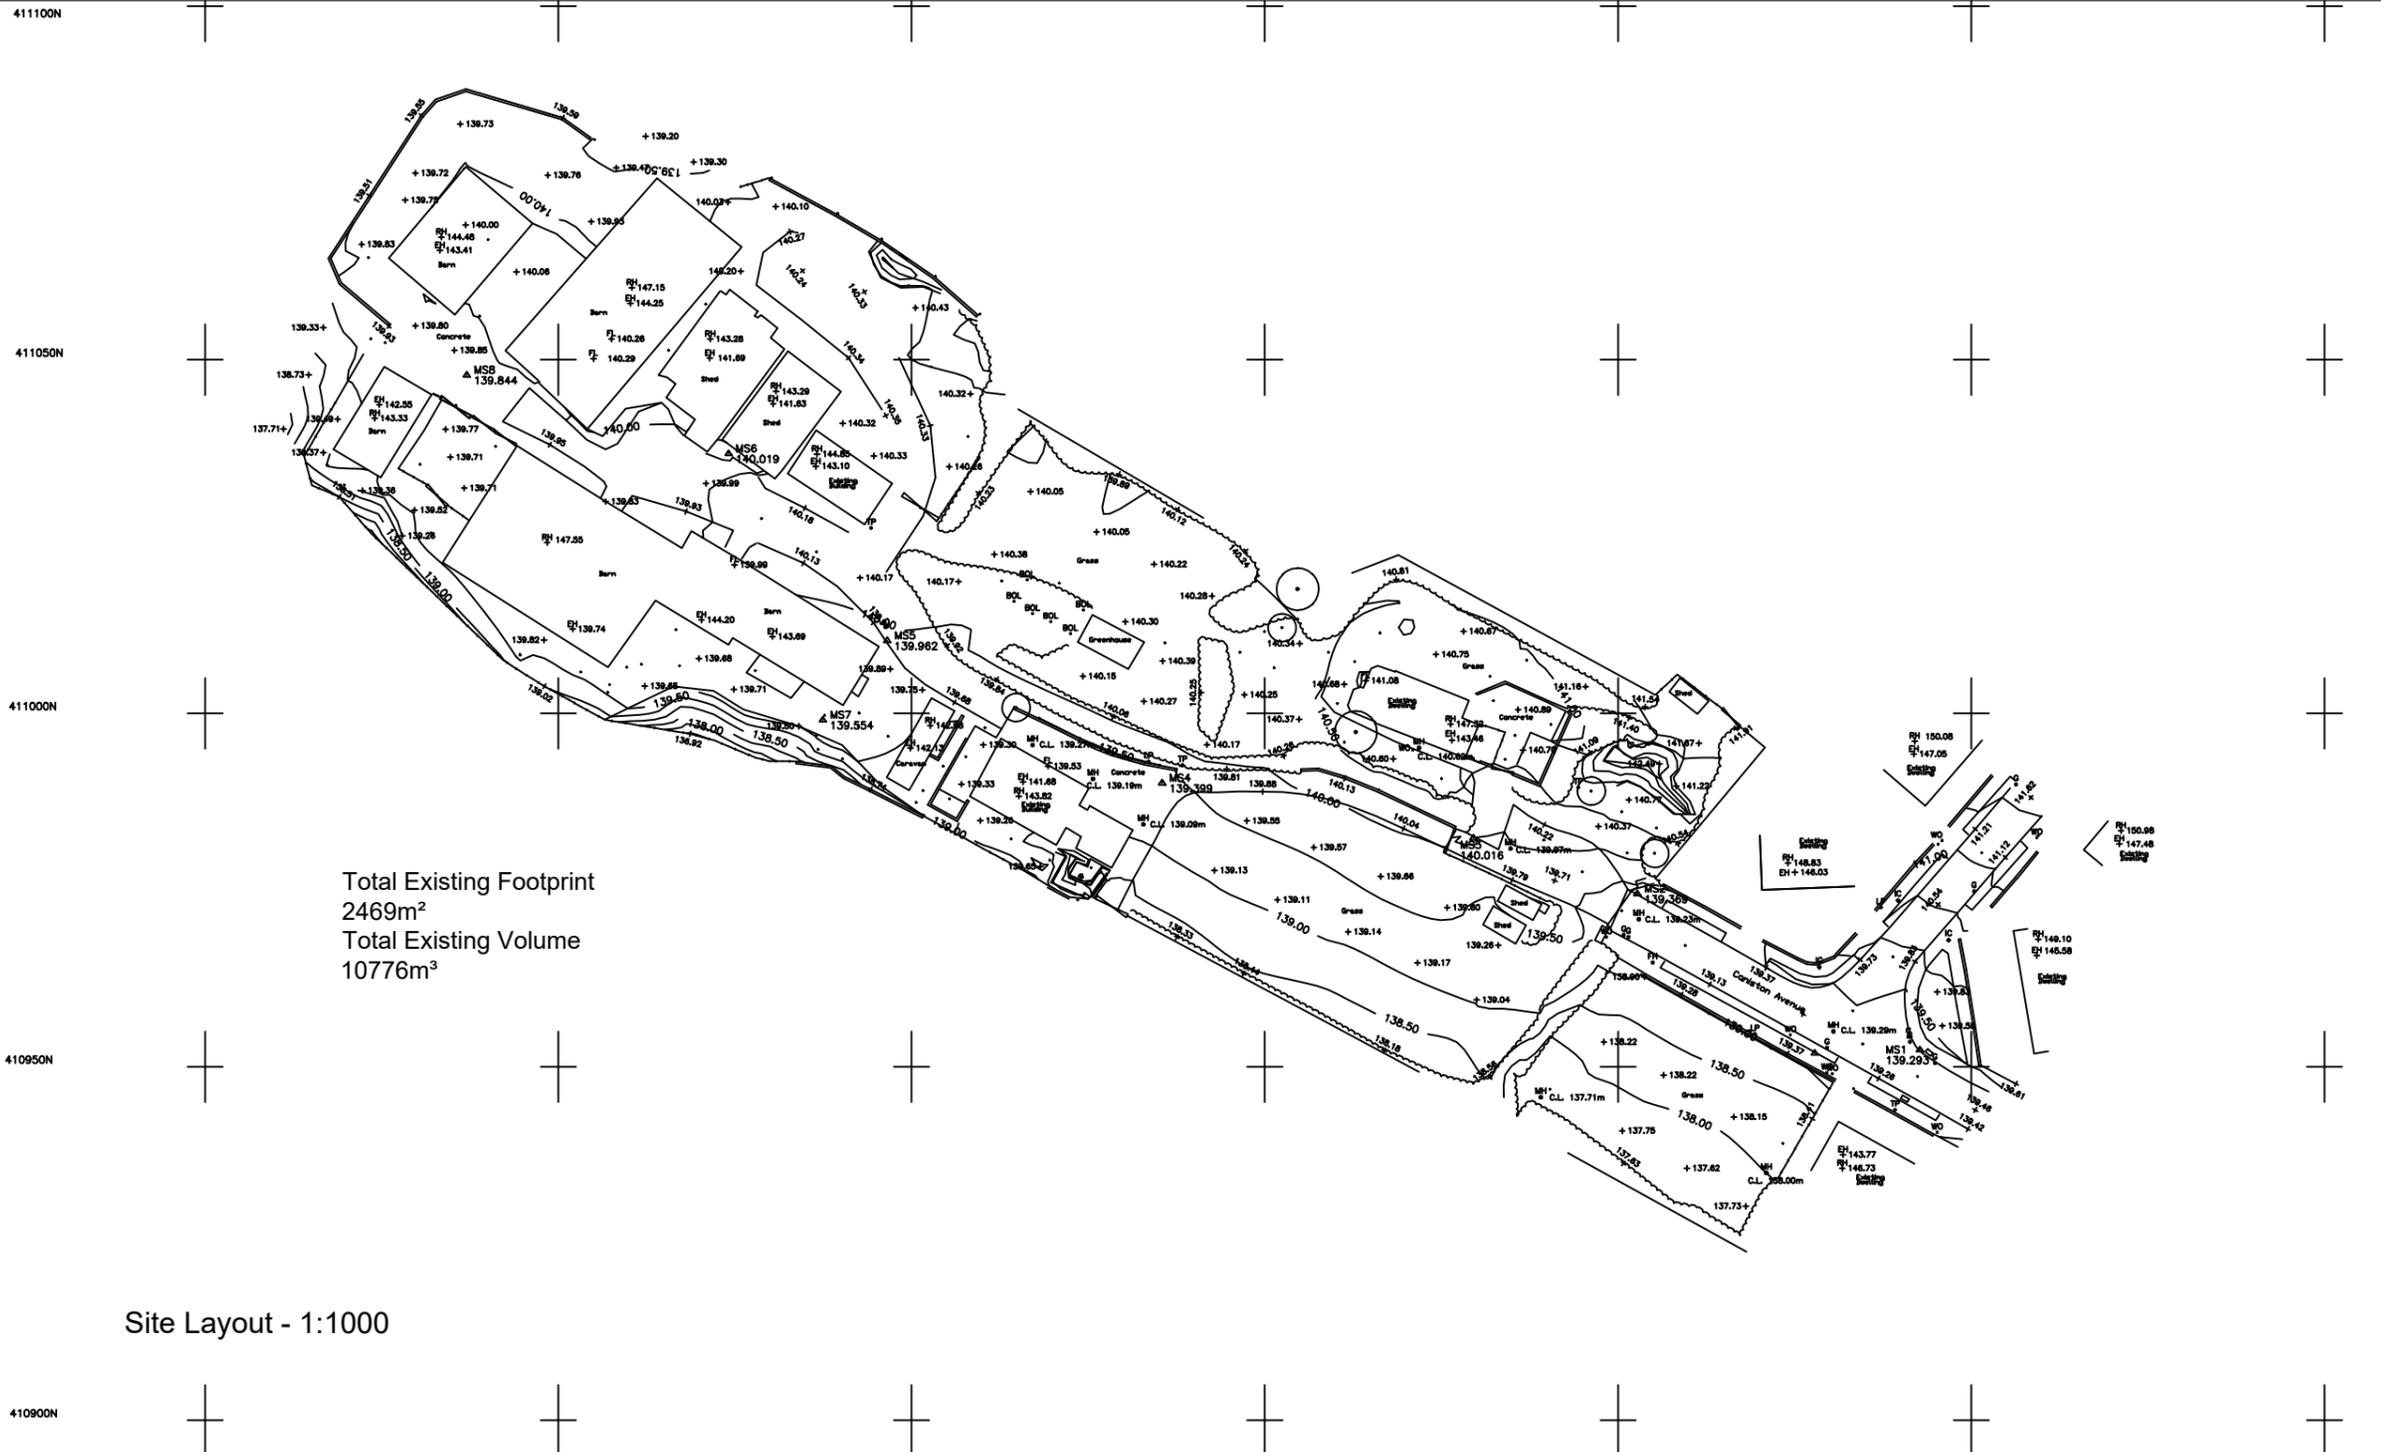

Total Existing Footprint  
2469m<sup>2</sup>  
Total Existing Volume  
10776m<sup>3</sup>

Site Layout - 1:1000

NOTES  
DO NOT SCALE FROM THIS DRAWING.  
It is the Contractor's responsibility to check all governing dimensions and verify all dimensions on site before commencing any work or making any shop drawings.  
This drawing is to be read in conjunction with schedules of work, specifications, bills of quantities and other relevant information. Any discrepancies are to be reported to the Project Architect.  
Work and materials are to be in accordance with the Building Regulations and to comply with the relevant British Standards.  
This drawing is copyright of Mark Brotherton Ltd and should not be reproduced in whole or part without their written permission.

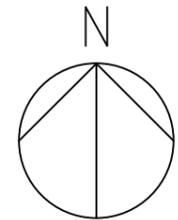

Rev: \_\_\_\_\_ Date: \_\_\_\_\_ Notes: \_\_\_\_\_

**FOX** ARCHITECTURE & DESIGN  
Fox Cottage, Whitley Road, Whitley  
West Yorkshire, WF12 0LU  
T 01924 459231  
E info@foxarchitecture.co.uk  
www.foxarchitecture.co.uk

Client:  
Mrs S Senior

Project:  
Coniston Farm, Consiton Ave,  
Staincross, Barnsley, S75 5BB

Drawing:  
Existing Site Survey &  
Site Elevation

Date: Aug 2022 Scale: 1:1000, 1:500 @ A3

Drawing No: 2062/101 Rev: \_\_\_\_\_