




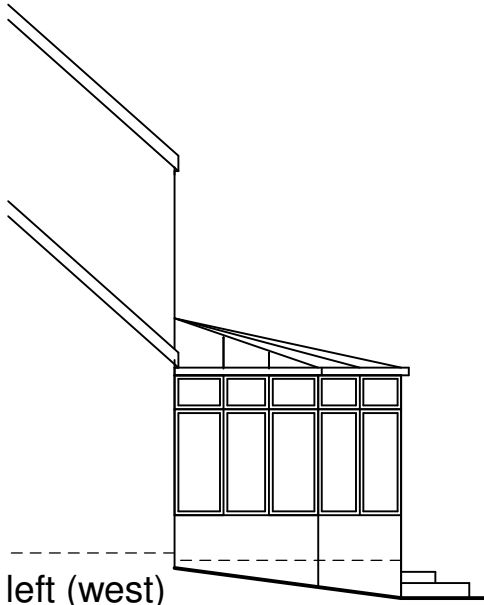

left (west)
elevation

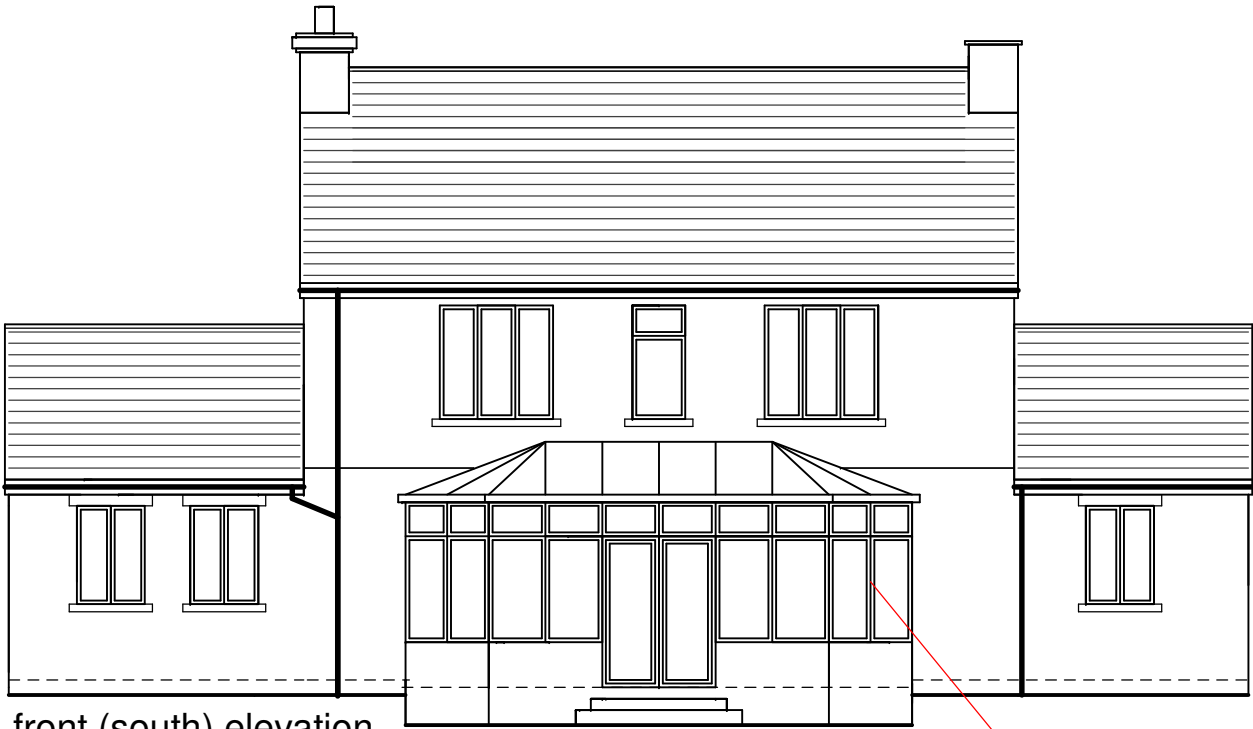


front (south) elevation

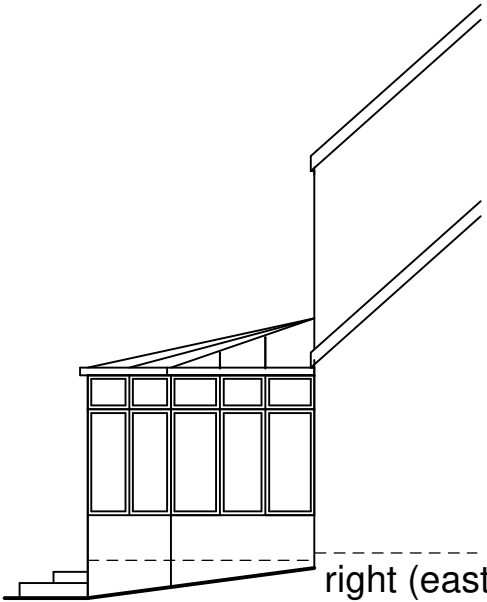


right (east)
elevation

light oak upvc frames

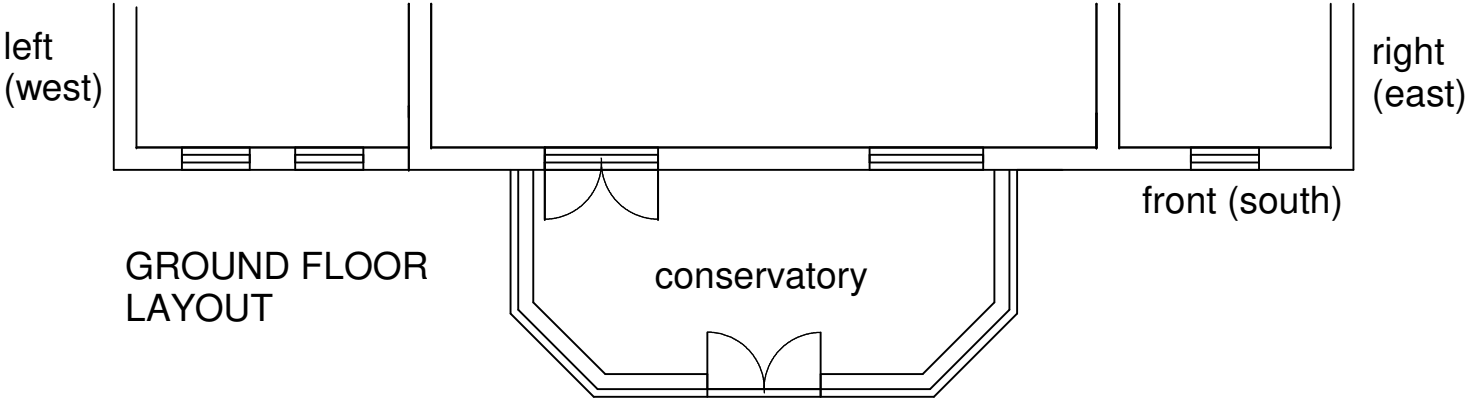

GROUND FLOOR
LAYOUT

conservatory

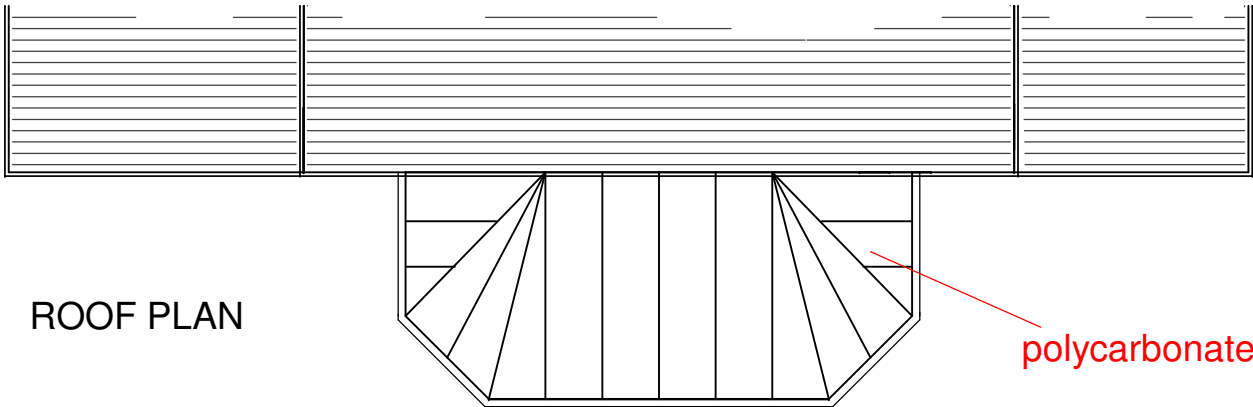

ROOF PLAN

polycarbonate roof