




**GENERAL NOTES:**

Drawing copywrite of DS&L Property Consulting Ltd.

Dimensions should be checked and verified on site prior to any construction or alteration.

Minor alterations to pavement line subject to S.278 Agreement

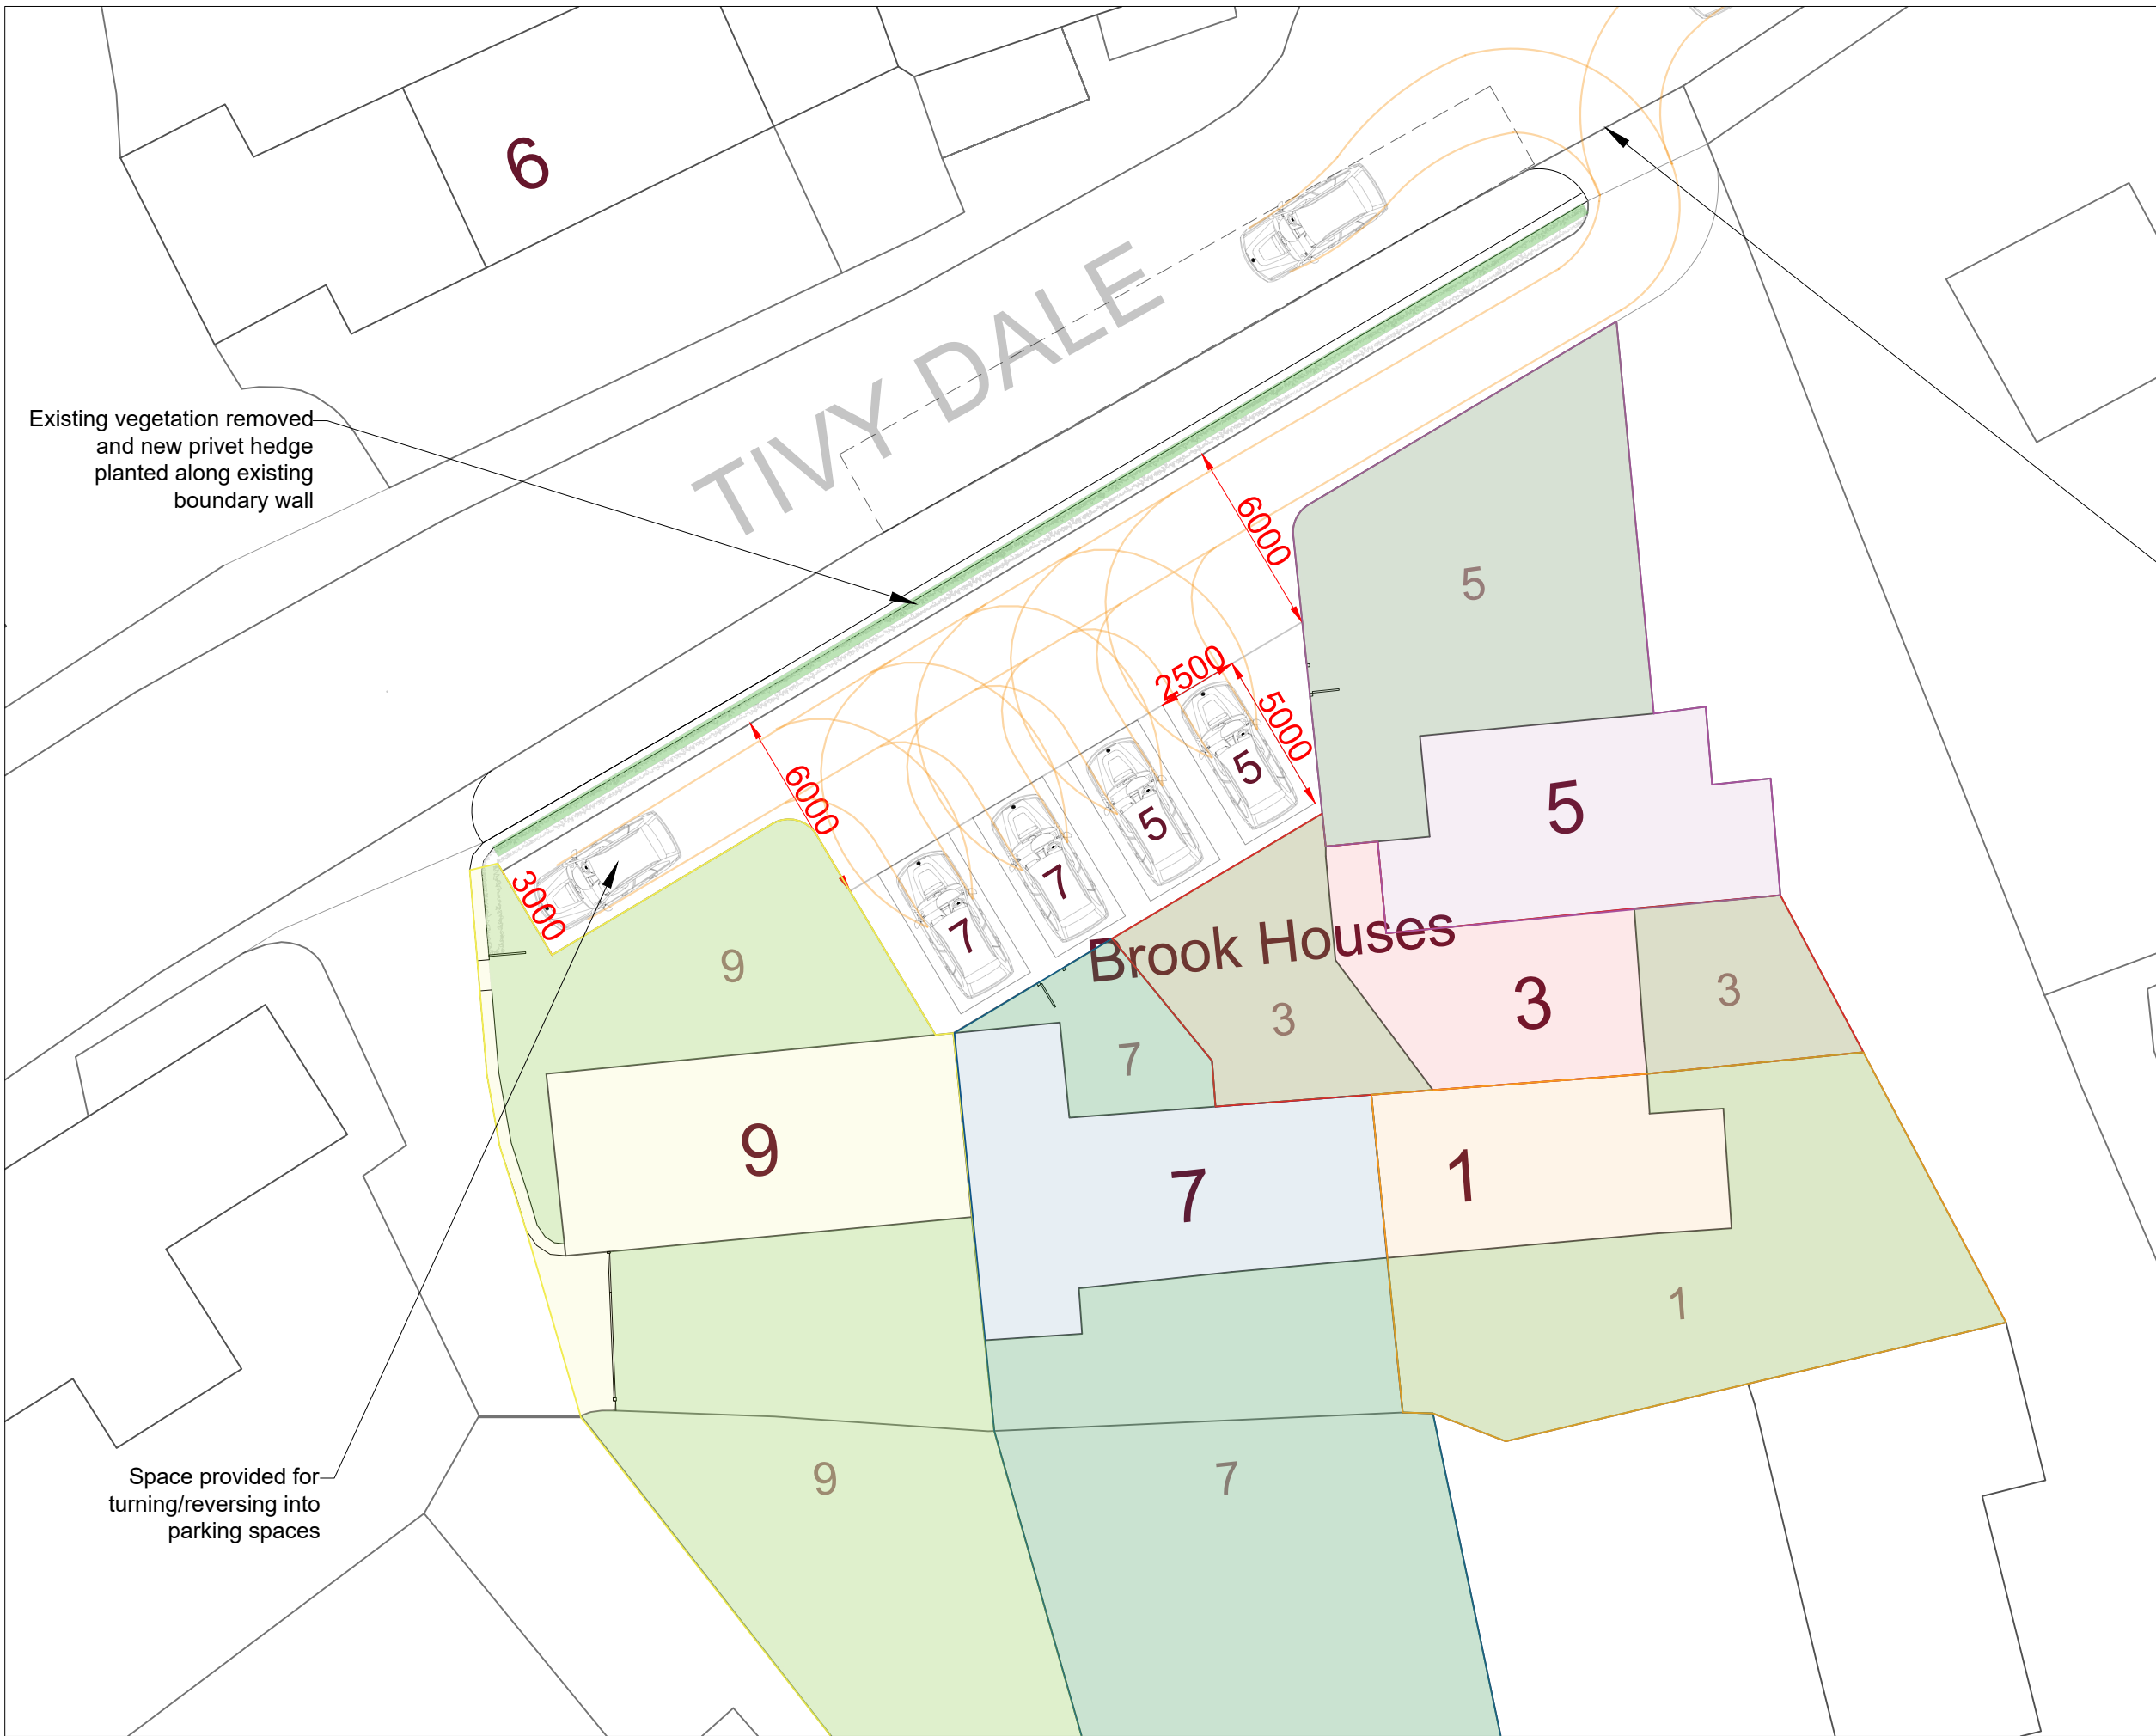


Existing vegetation removed and new privet hedge planted along existing boundary wall

Space provided for turning/reversing into parking spaces

Gardens continue beyond edge of drawing

**PROPOSED GROUND FLOOR**

Gardens continue beyond edge of drawing

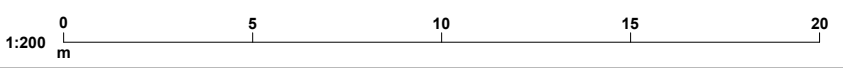

Site Address:			
Brook Houses, Cawthorne, Barnsley, S75 4EZ			
Project:			
Creation of Parking Spaces			
Drawing title:			
Proposed Plan			
Status:	Date:		
Planning	March 2024		
Project no:	Drawing no:	Revision:	Scale:
FP-BHP	02	-	1:200@A3

