

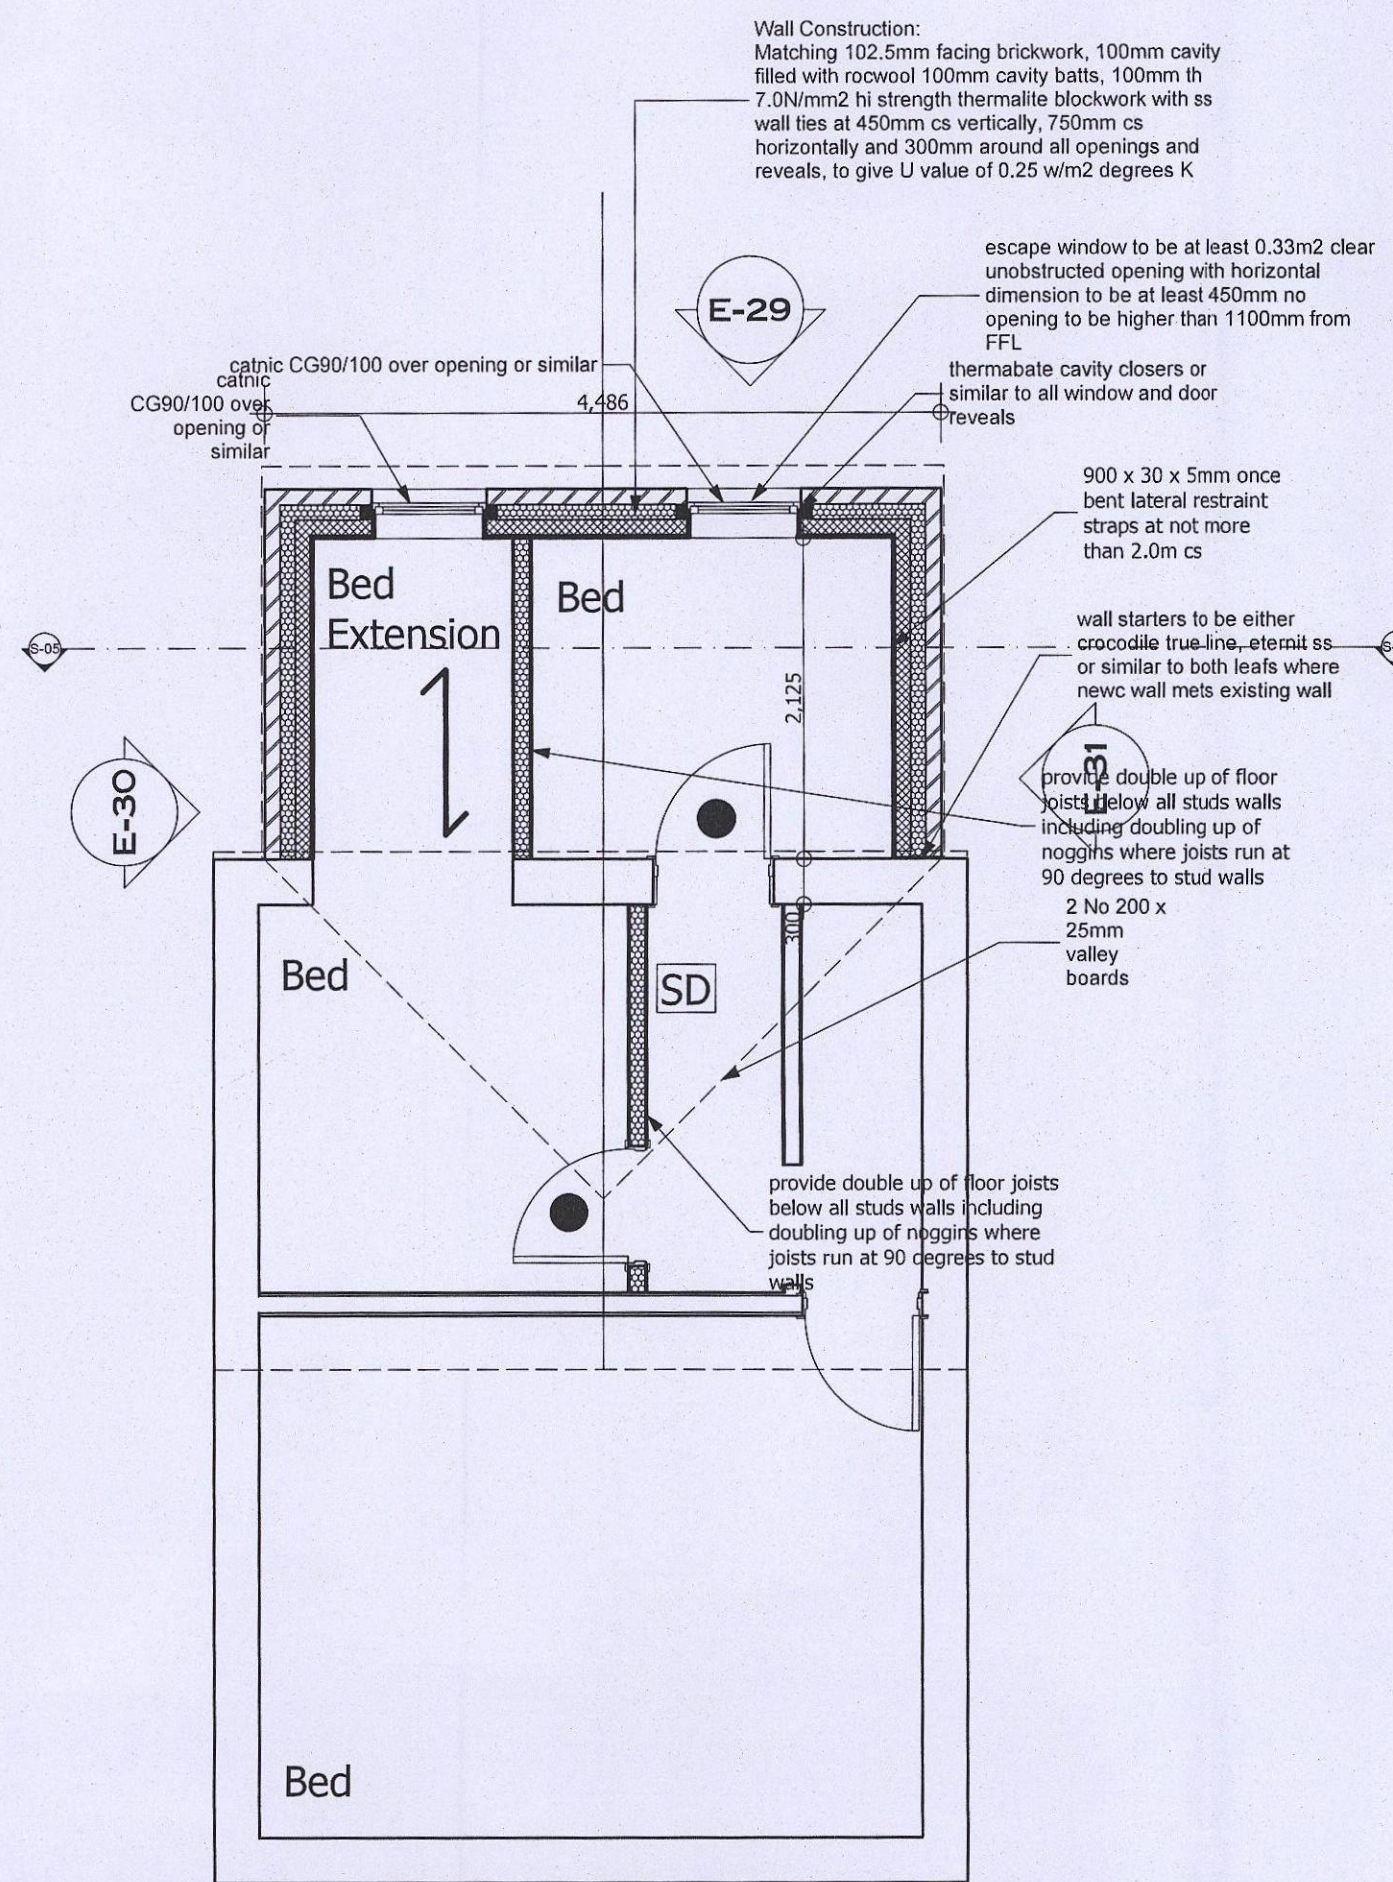


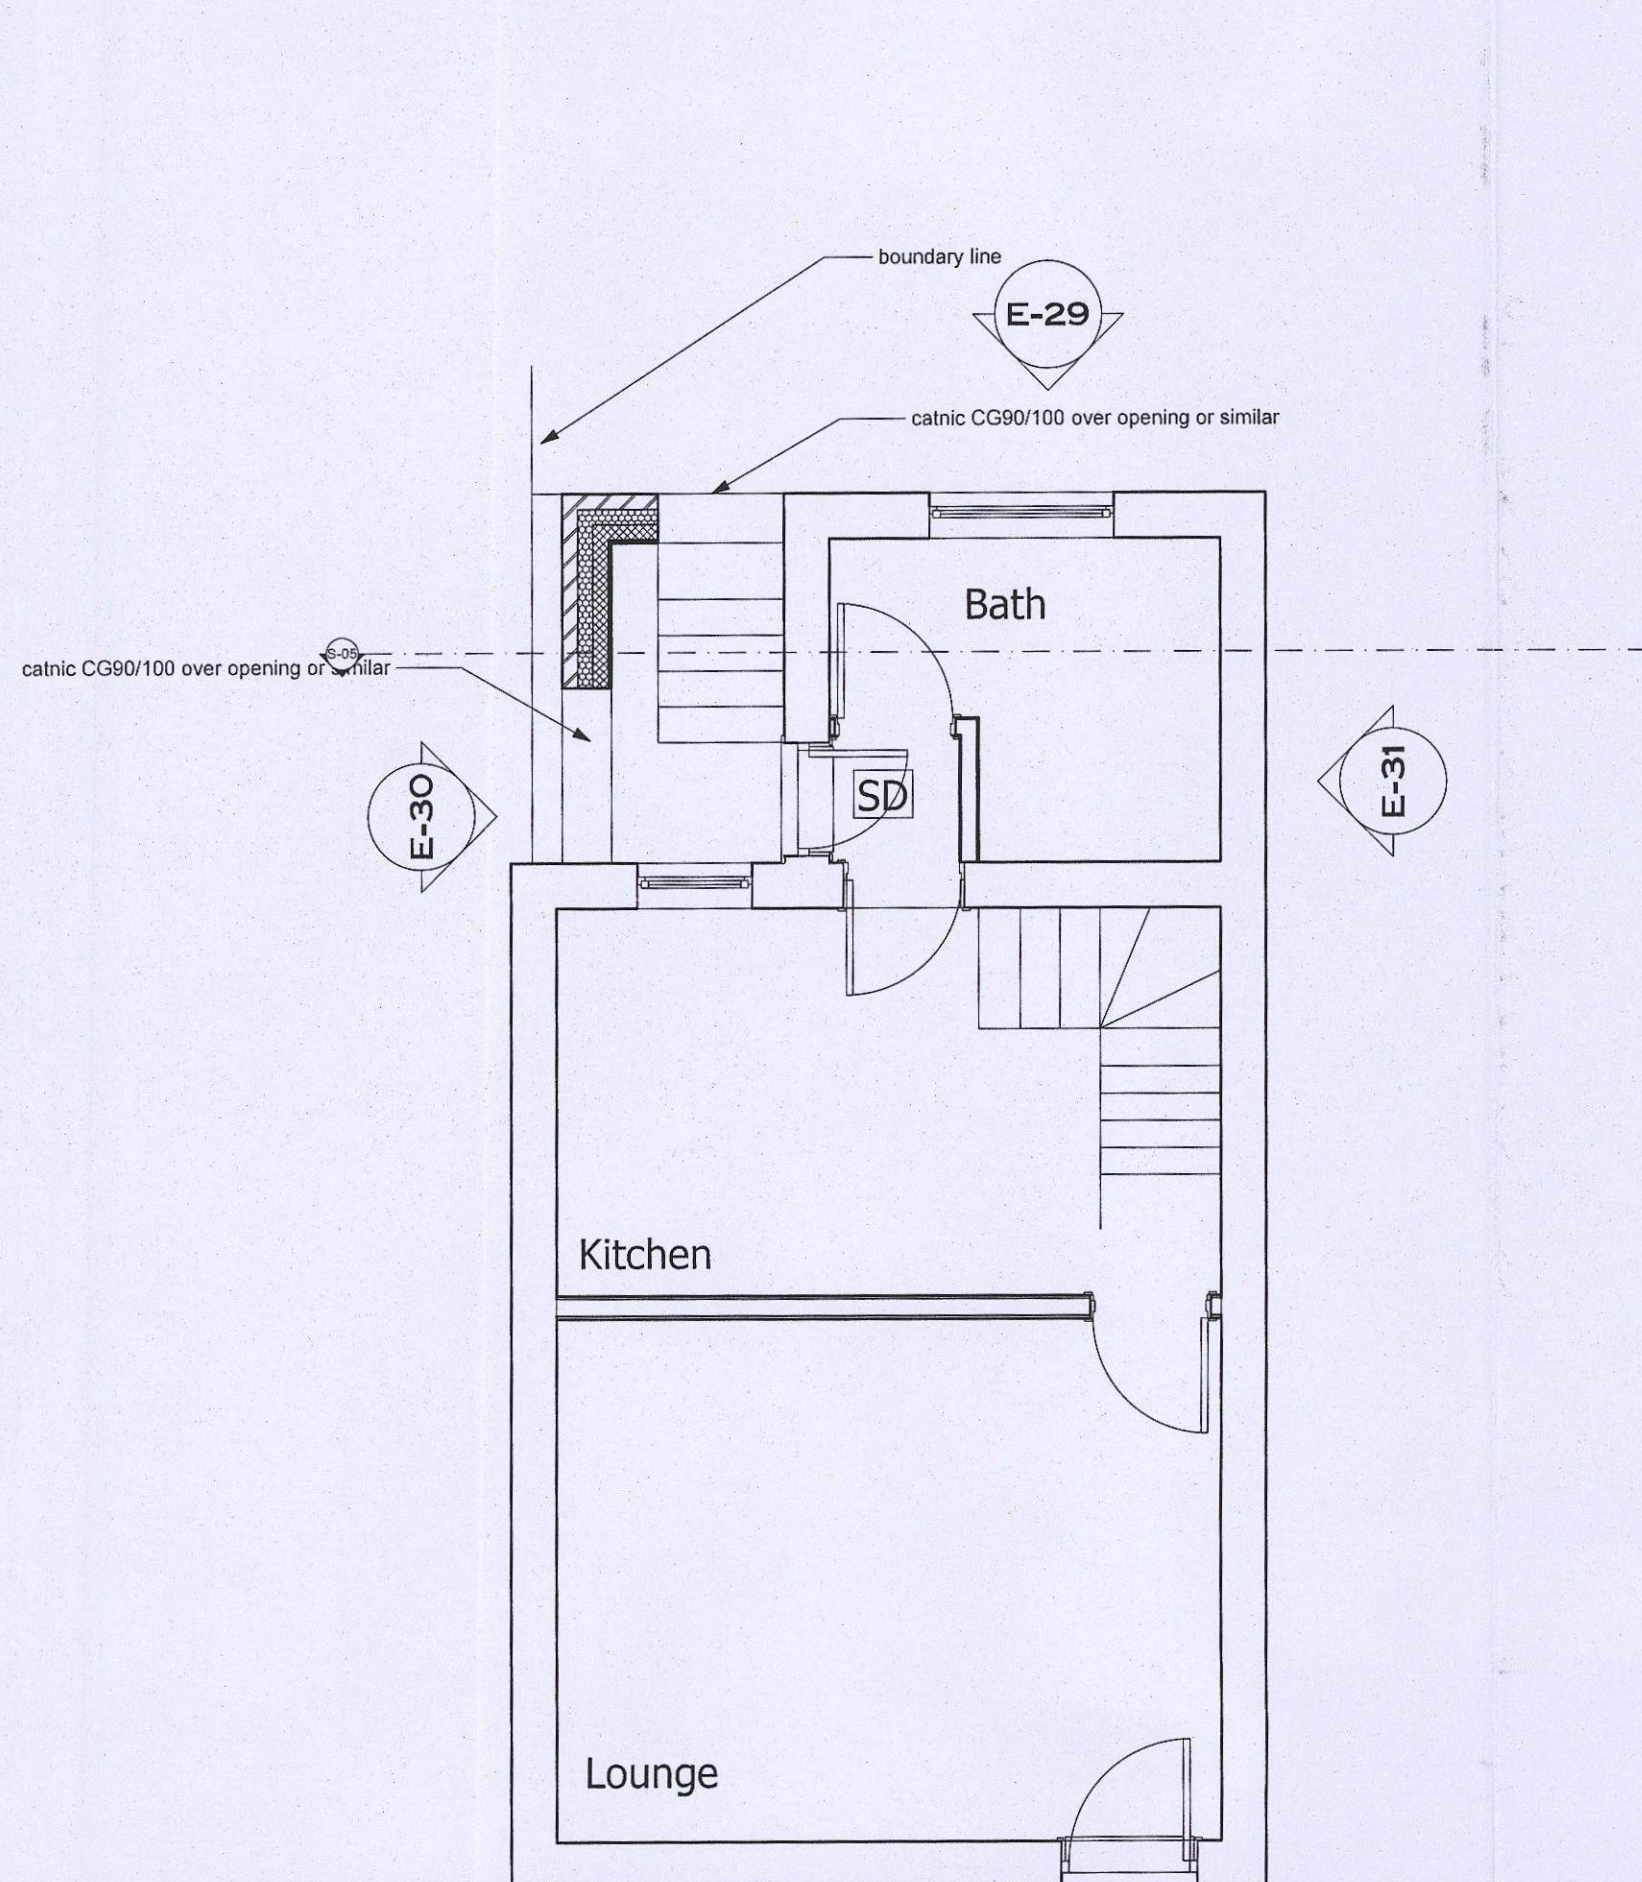


Produced 5/7/2014 from the Ordnance Survey National Geographic Database and incorporating surveyed revision available at this date. © Crown Copyright 2014
Reproduction in whole or in part is prohibited without the prior permission of Ordnance Survey
Ordnance Survey and the OS Symbol are registered trademarks of Ordnance Survey, the national mapping agency.
10 Claycliffe Terrace
Barnsley
S70 6LR
Scale 1:1250

0. Ground Floor 1:50

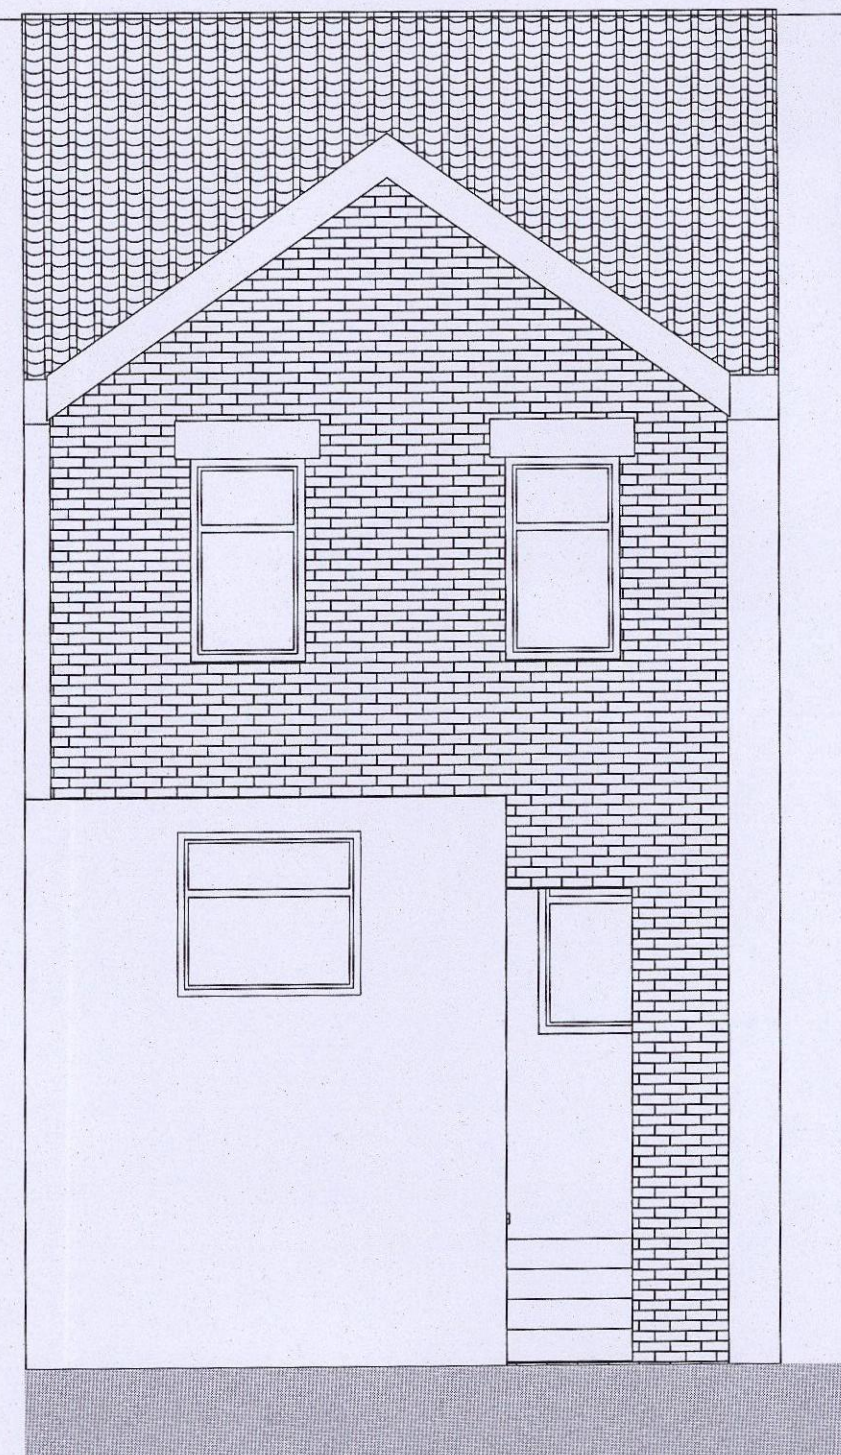


E-29 Elevation 1:50

1. Story 1:50

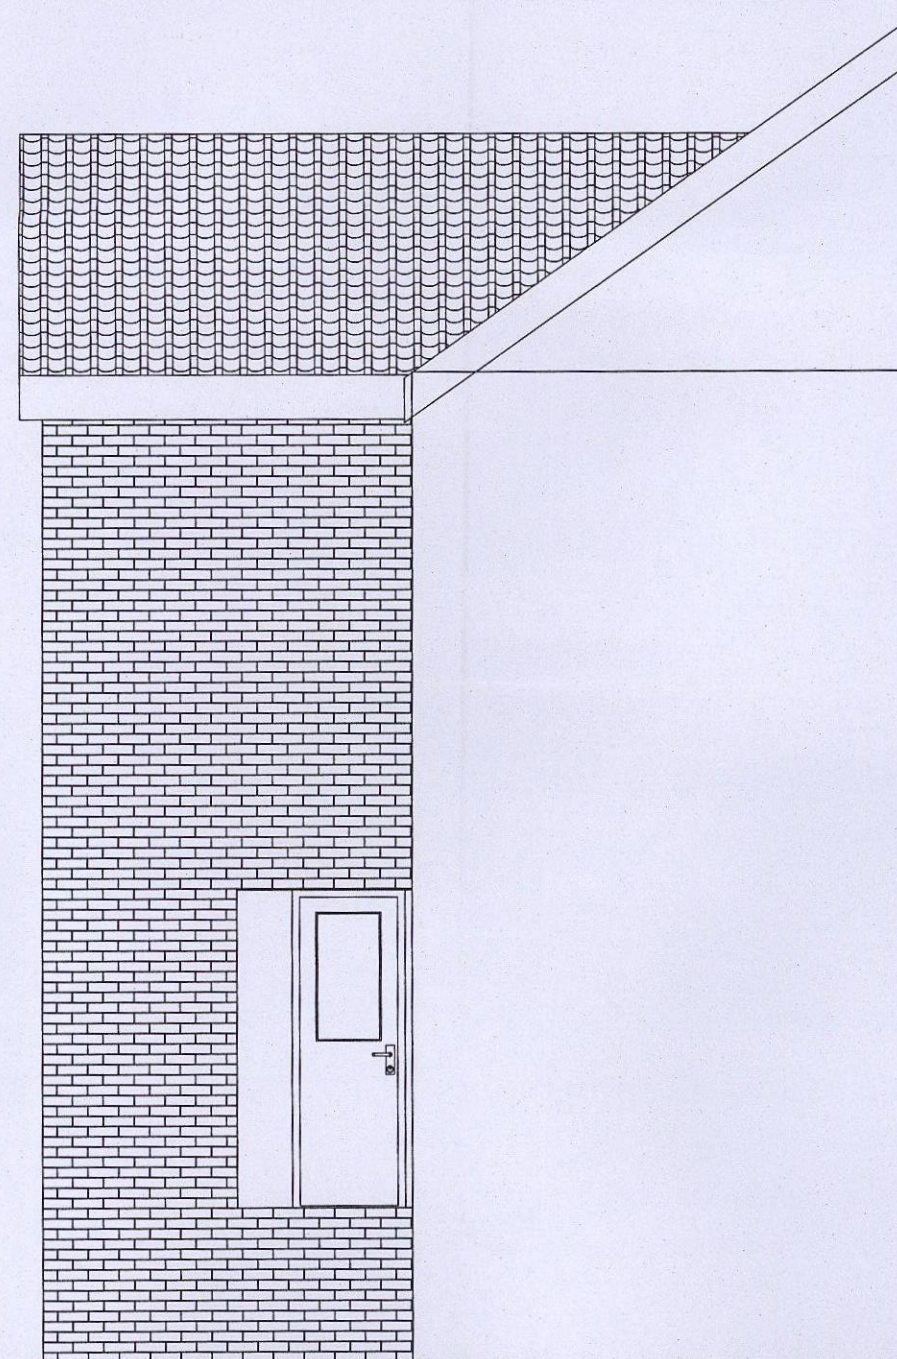

E-30 Elevation 1:50

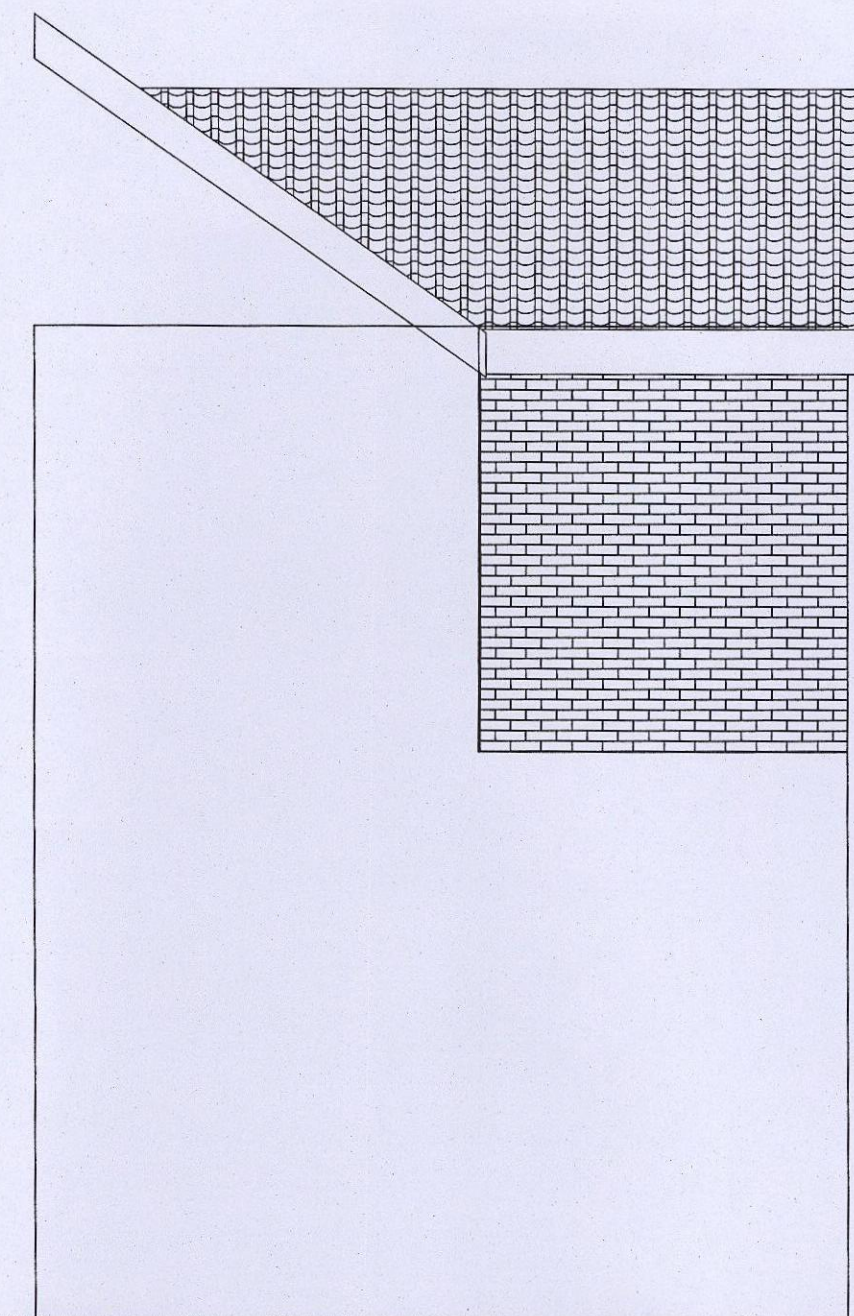

E-31 Elevation 1:50

Rev: Date Revision Notes

Client: Mr Parker

Project: Proposed First Floor Extension to, 10 Claycliffe Terrace, Barnsley

Drawing Title: As Proposed Plan and Elevations

Scale: 1:50 **Date:** 07/05/2014

Drawn By: AR **Rev:**

Drawing Nr: 2

Alan Robinson
Chartered Architect BA Dip Arch RIBA BSc (Hons)
2 Gawber Road, Barnsley S75 2AF
Tel/Fax 01226 286066
Mob: 07947808933

