

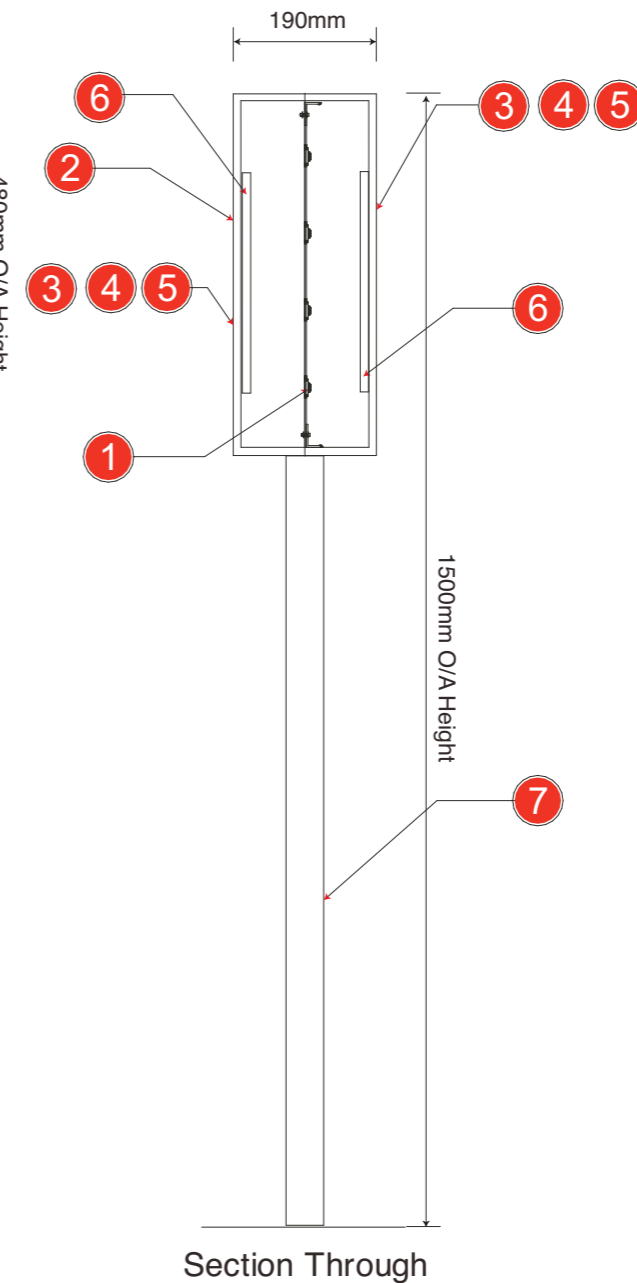
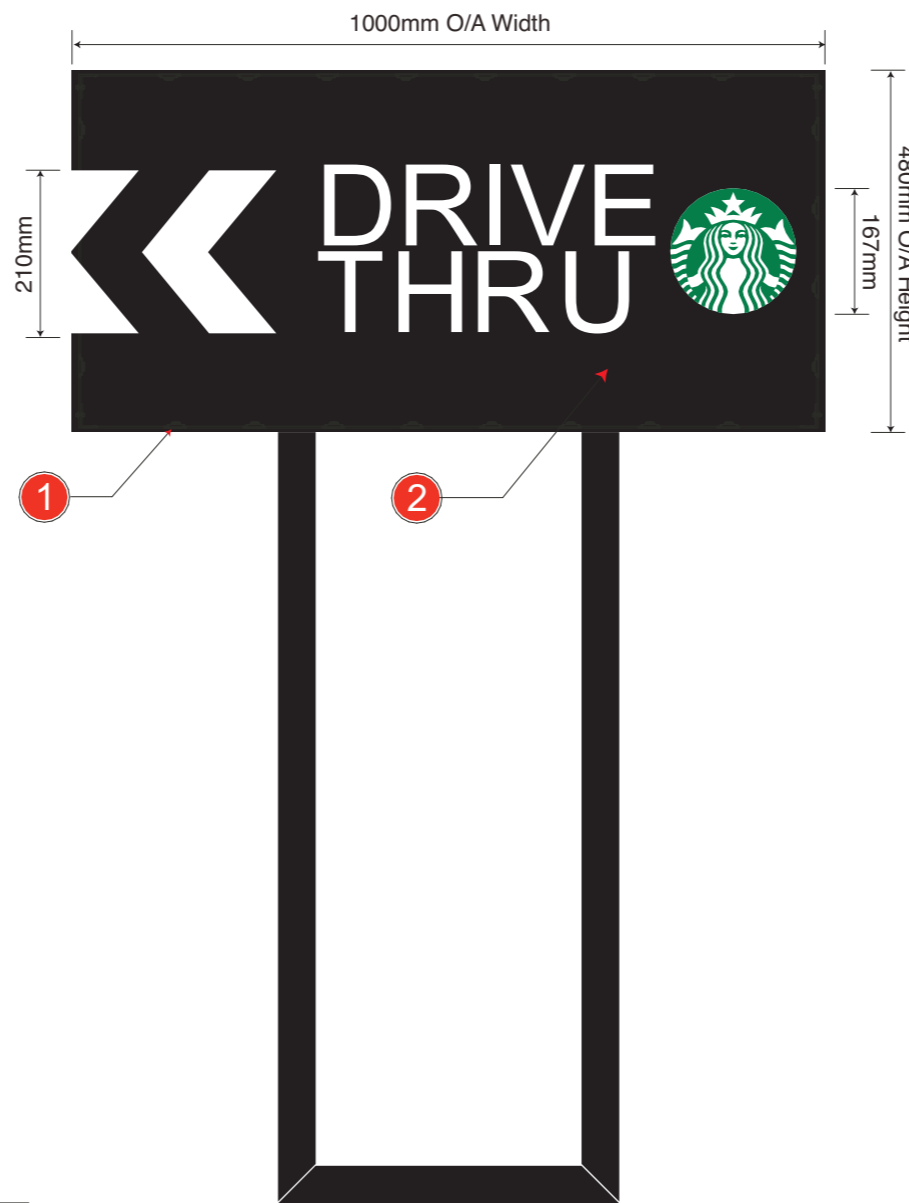


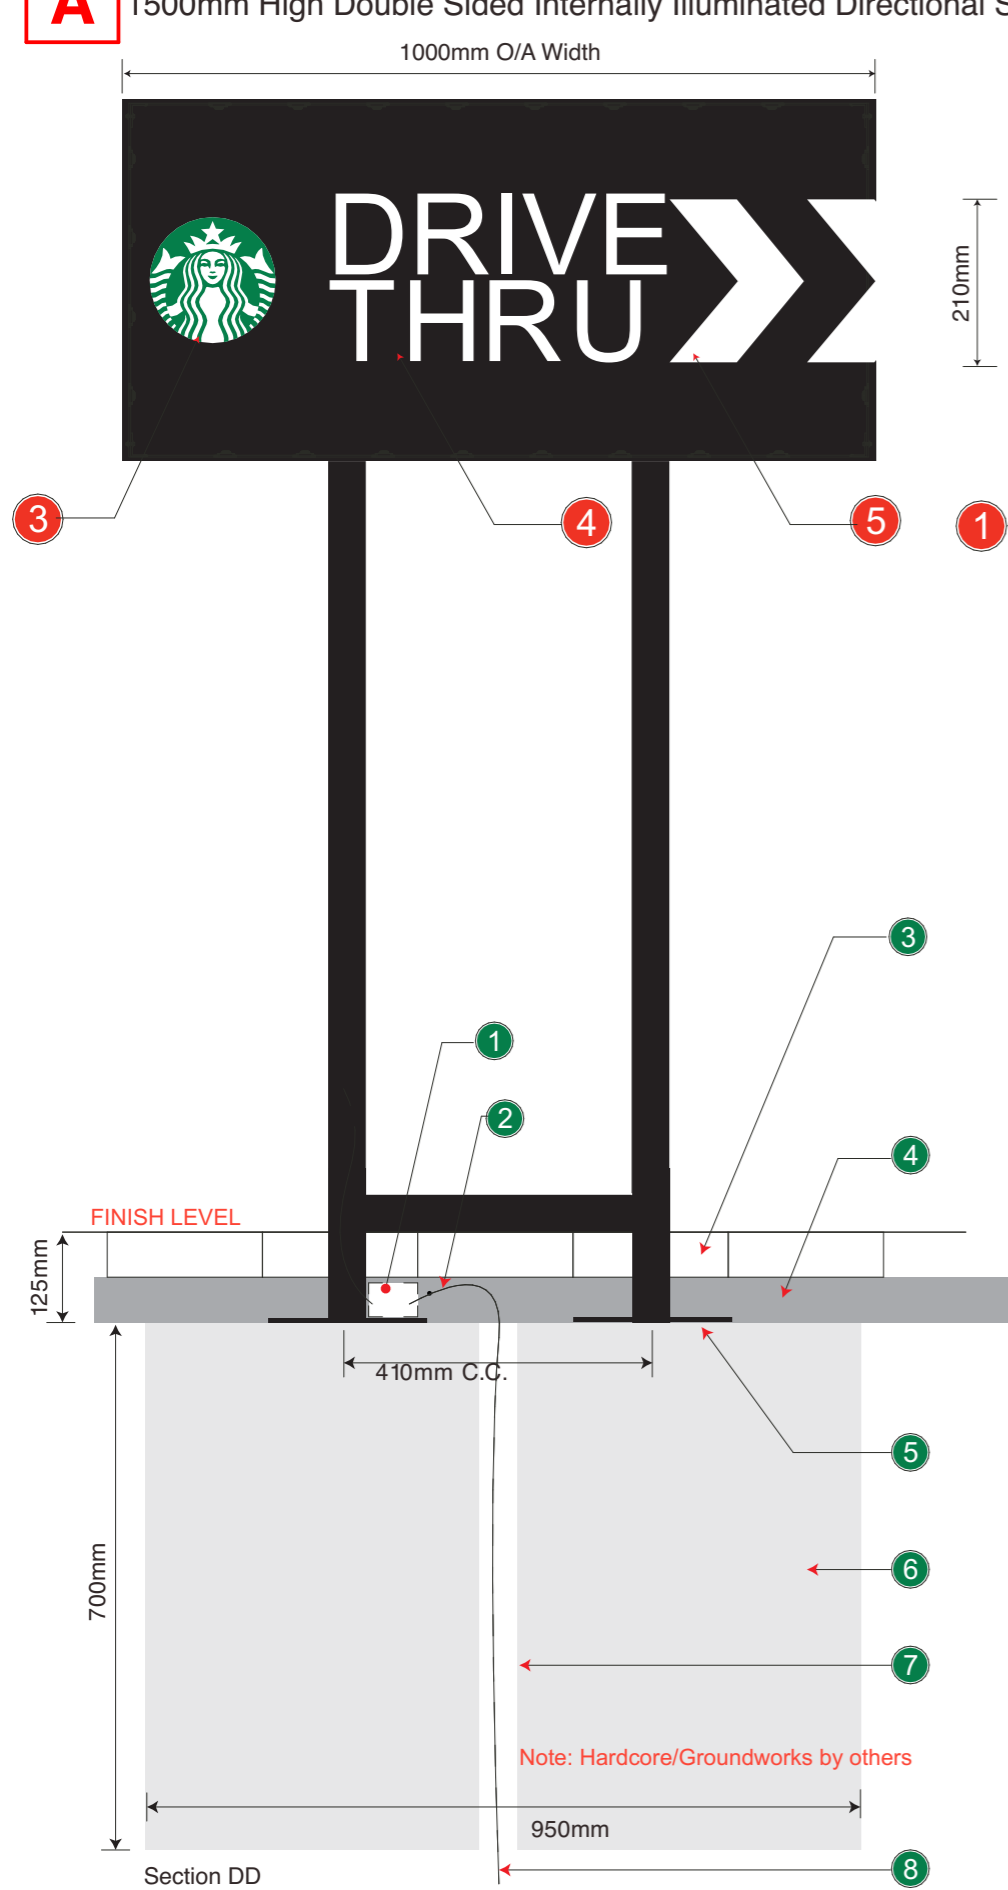


A 1500mm High Double Sided Internally Illuminated Directional Sign - 1:10

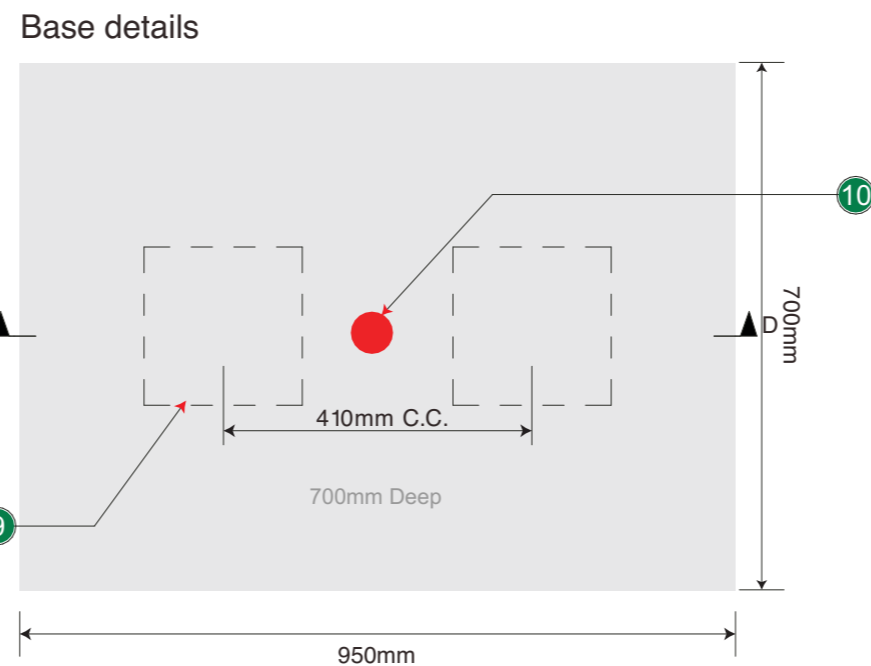

- Key**
- 1 Chiplite CL-ELI Modules
 - 2 Folded Aluminium back to back trays finished RAL 9005 Gloss Black.
 - 3 Inlaid flush Opal 050 Acrylic Symbols
 - 4 Inlaid flush Opal 050 Acrylic Letters
 - 5 Inlaid flush Opal 050 Acrylic Siren complete with S/A translucent vinyl to match 3M Translucent Green
 - 6 3M Opal 050 Acrylic Backing
 - 7 40mm x 40mm Box section frame finished RAL 9005 Gloss Black

- Base Details Key**
- 1 Junction box
 - 2 Armoured cable
 - 3 Block paving (NOTE: Block cut around legs)
 - 4 Sand screed
 - 5 210mm x 210mm x 6mm thick base plates. Chemical fix & bolted to concrete.
 - 6 Concrete by MC
 - 7 Ducting
 - 8 Power (building TEG LKR)
 - 9 6mm plates
 - 10 (POWER building TECH LKR) Ducting required

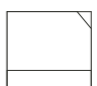

-  RAL 9005 SATIN BLACK
-  VINYL 3M SCOTCHAL HOLLYGREEN 3630 - 76
-  OPAL 050 ACRYLIC

All Final Surface finishing to be completed by Main contractor / Ground worker. Including any cutting in around signs at juncture points and adaptation of position if requested by Starbucks/Franchisee during inspection

