



2017/0694
 Revision B
 30/8/17


PROPOSED STABLES AT GREEN MOOR ROAD, GREENMOOR S35 7DQ FOR DEBORAH JANE HOWE. Scale: 1-100.

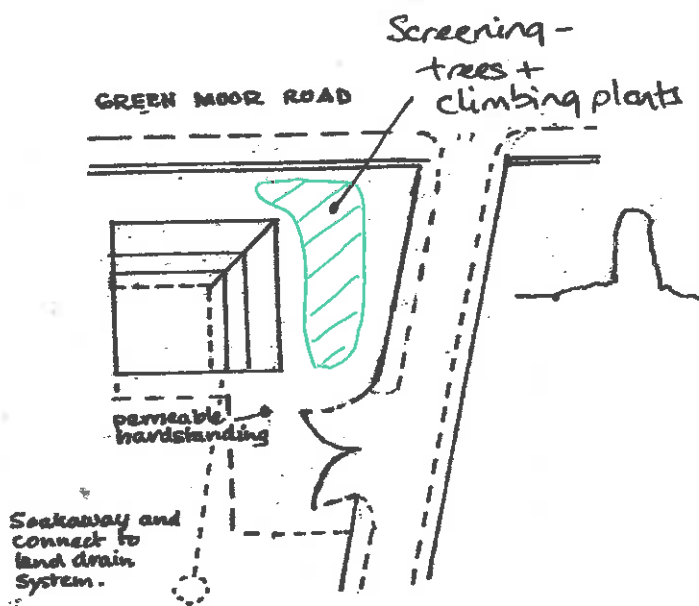


BLOCK PLAN
 1/500.

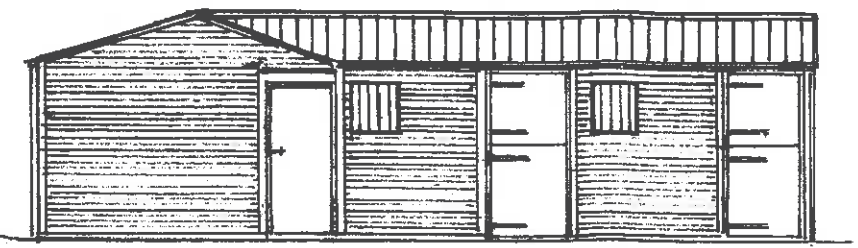


EAST ELEVATION

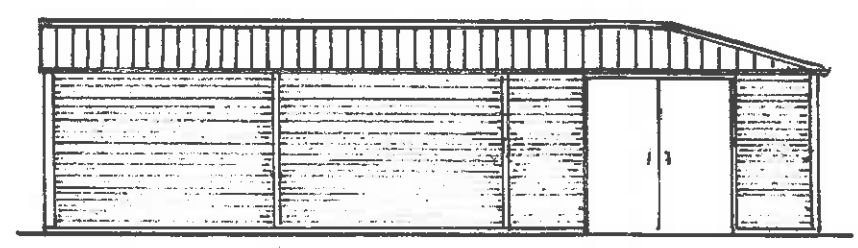

WEST ELEVATION

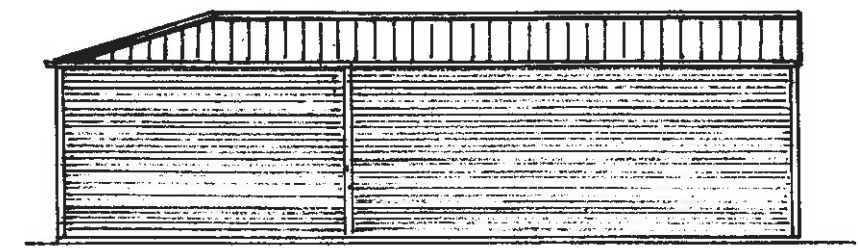


SOUTH ELEVATION

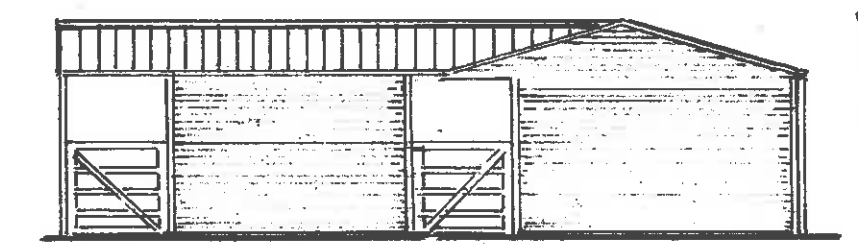


NORTH ELEVATION

Dark plastic faced metal profile sheets on timber purlins
 Tanalised timber framed building.
 - Stained Green

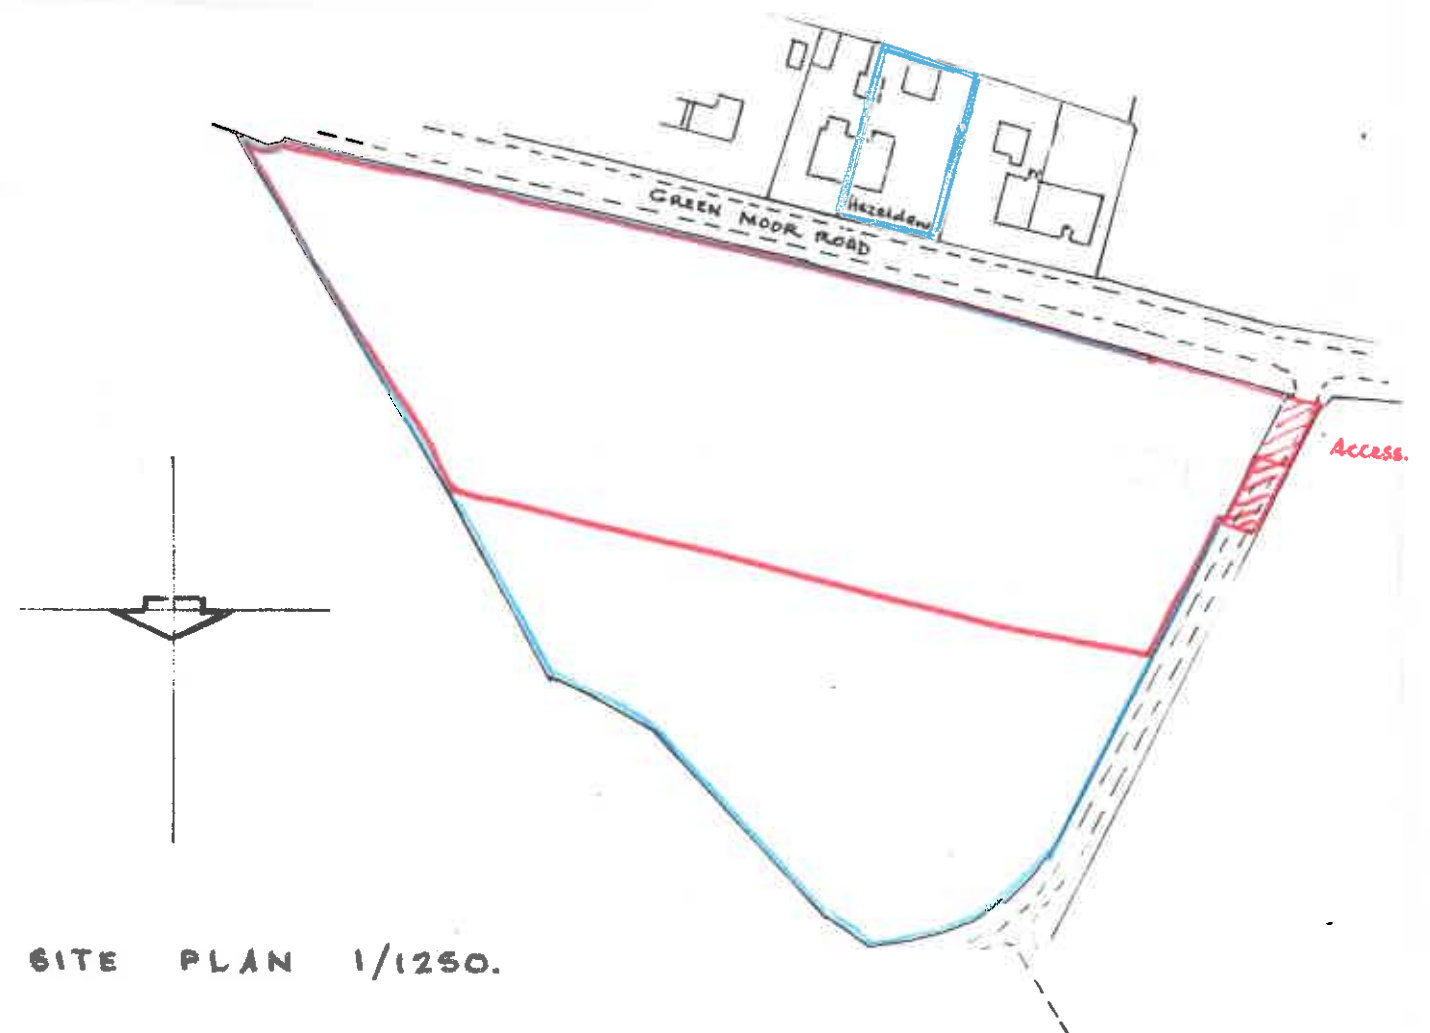

SITE PLAN 1/1250.

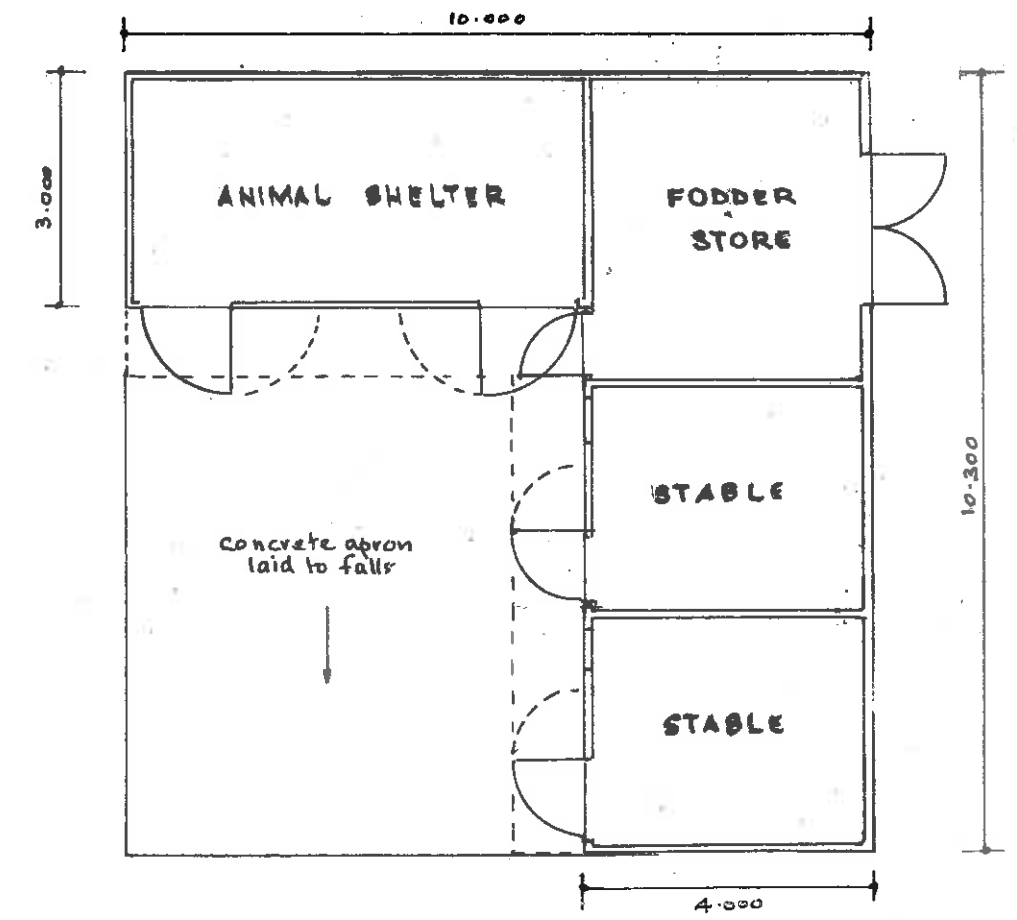

PLAN