

astley.

Delivering creative brand environments
through signage, print and digital solutions



Petrol Cathill



Address: Cathill

Drg: G_78023


Visual Status: For review

Title: Ext Signage


Drg by: PT


Date: 12.04.21



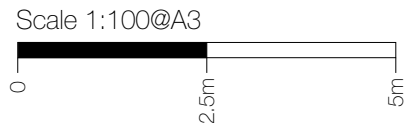



Proposed North Elevation

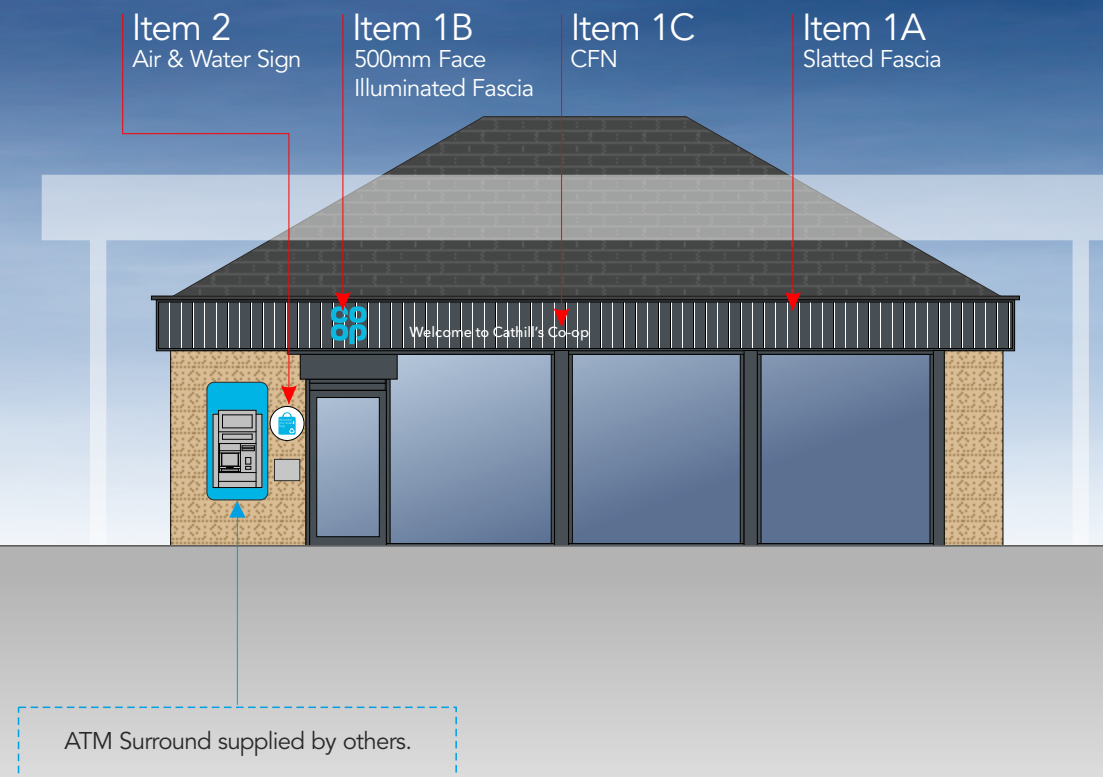

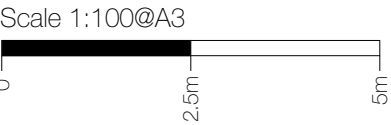



Proposed North Elevation

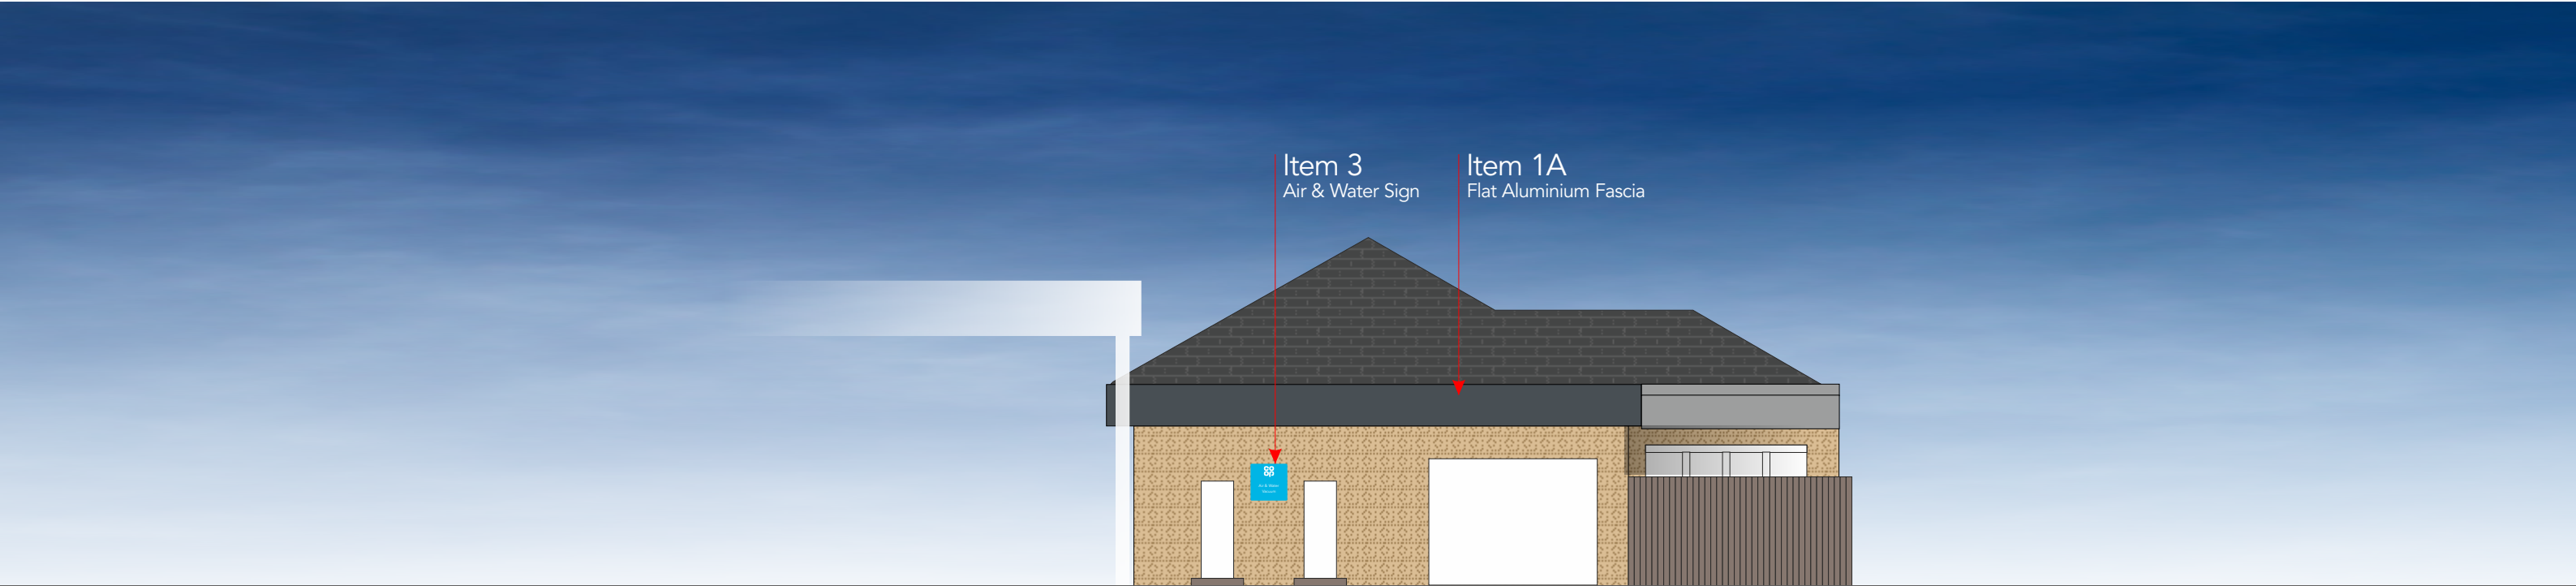

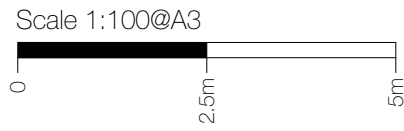




Proposed North Elevation

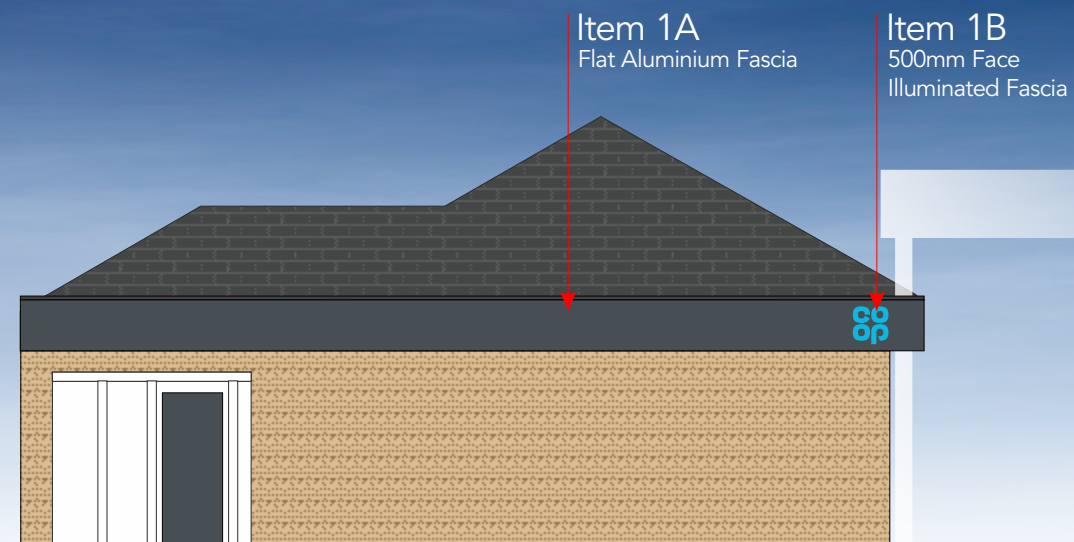

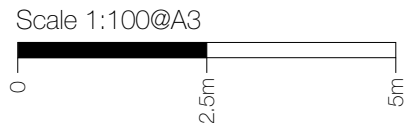

Proposed North Elevation

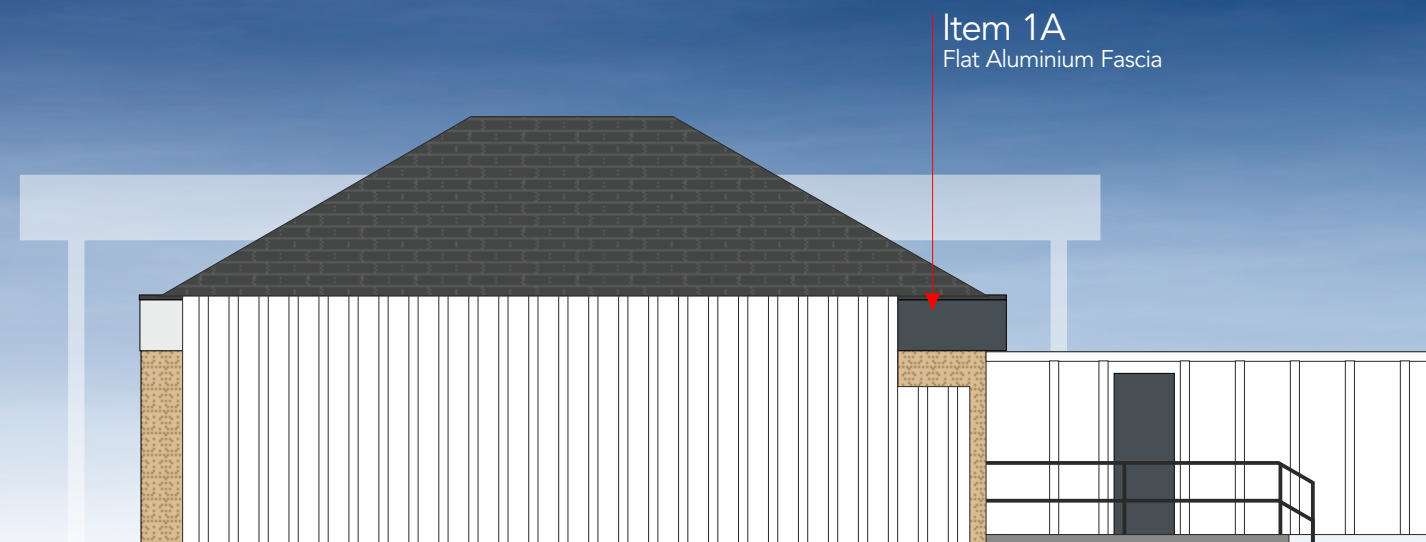

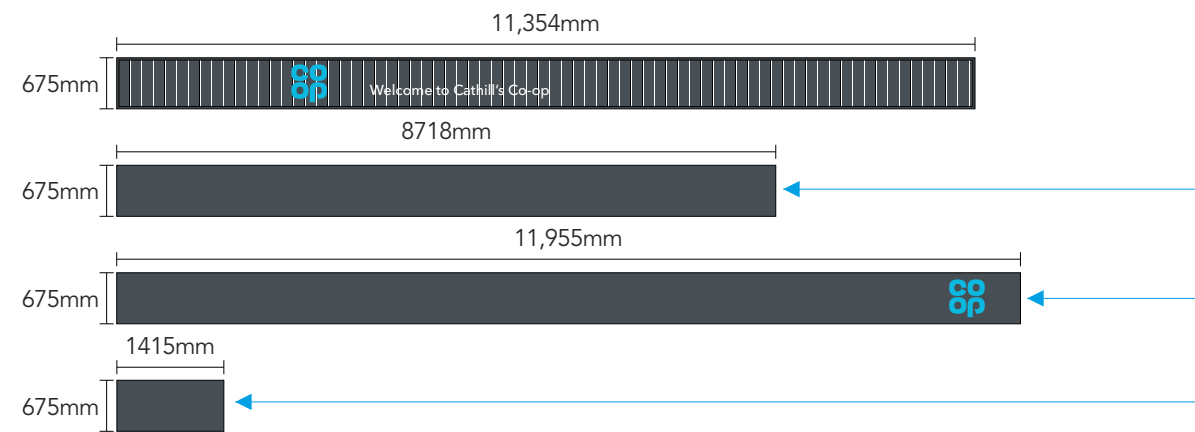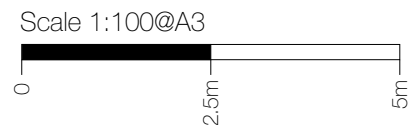

3mm aluminium panels
fixed to substrate by
suitable means.


Item 1A, 1B, 1C

Specification


Item 1A - scale 1:100 @ A3

Front fascia constructed from individual Aluminium extrusions. Perimeter support extrusion fixed to the building substrate with suitable fixings, Aluminium vertical slats mounted and fixed to the support extrusion and trimmed around the perimeter with a chaffered trim. Slat and trim to be dark grey wood effect.

Height from FFL to underside of sign being: 2685mm

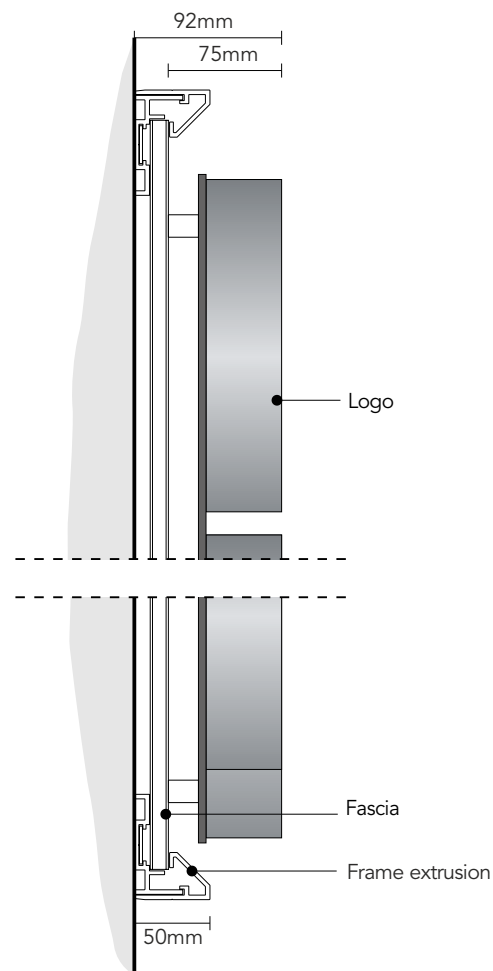


Section through Co-op
scale 1:5 @ A3

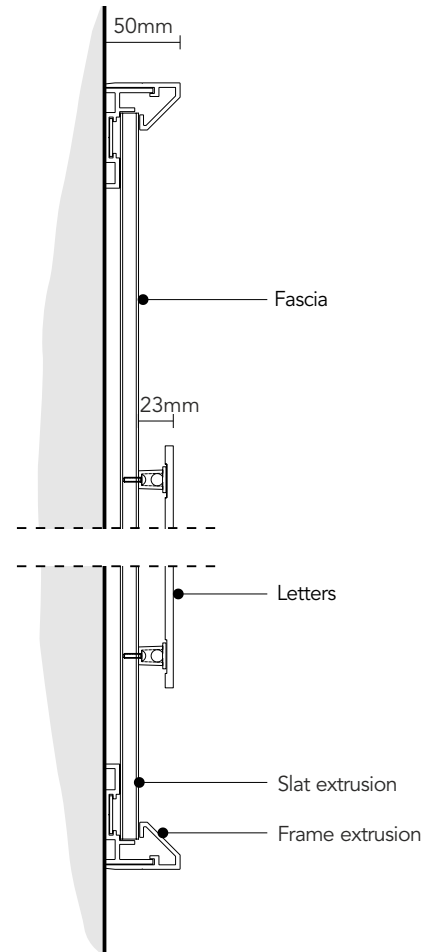

Section through letters
scale 1:5 @ A3

NON ILLUMINATED

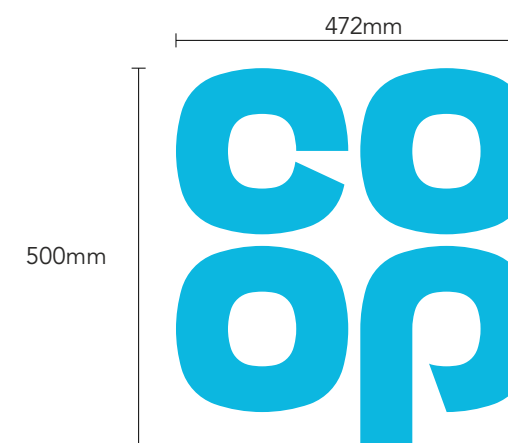

Item 1B - scale 1:10 @ A3

2no Single sided built up logo. Steel mounted plate with individual built-up face illuminated letters. Mounting plate to be 3mm mild steel fixed to building substrate with suitable fixings.

3D built up letters to have aluminium sides, 75mm deep with 5mm Co-op blue acrylic faces. All visible edges, aluminium returns & mounting plate to be finished silver Ral 9006 60% gloss.

Letters internally illuminated by white LEDs, giving face illumination.

Height from FFL to underside of sign being: 2715mm



Store fascia name to be confirmed

All illuminated signs to have 5 amp
switched fused spur behind sign location

2480mm

190mm

Welcome to Cathill's Co-op

Item 1C - scale 1:15 @ A3

190mm text to match 500mm logo, from 5mm thick white Perspex 069 acrylic. Letters fitted to fascia with locator snap fixings. Non illuminated.

Height from FFL to underside of sign being: 2640mm

astley.

THIS DRAWING IS THE PROPERTY
OF ASTLEY SIGNS, THE USE OF
WHICH IN PART OR IN WHOLE IS
NOT PERMITTED WITHOUT PRIOR
CONSENT OF ASTLEY SIGNS.


FOR REVIEW
DO NOT MANUFACTURE FROM THIS DOCUMENT

Client: Co-op
Address: Cathill

Drg: G_78023
Rev: -

Drg by: PT
Date: 12.04.21

06

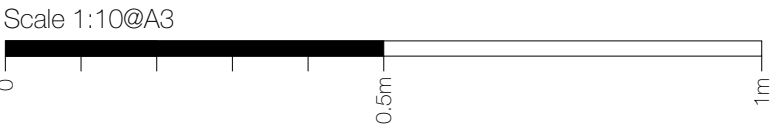

Item 2 - scale 1:10@ A3

1No. 450mm Dia. new car park sign.

Flat dibond panel with applied vinyl display, anti graffiti lacquered, rounded corners. Fixed to wall with suitable fixings.

Non illuminated.

Height from FFL to underside of sign being: 1400mm



Item 3 - scale 1:10@ A3

1No. 600x600mm Flat aluminium panel with applied vinyl display, anti graffiti lacquered, rounded corners. Fixed to wall with suitable fixings

Non illuminated.

Height from FFL to underside of panel being: 1400mm

Items 2 ,3 & 4

Specification



Front View



Section View

Item 4 - scale 1:20 @ A3

2No. 1820x920x50mm Banner frames.

Aluminium angle, mill finished & welded together with eyelet holes for banner fixing.


Height from FFL to underside of sign being: 1400mm

Existing View



Approximate Banner Positions

Site View

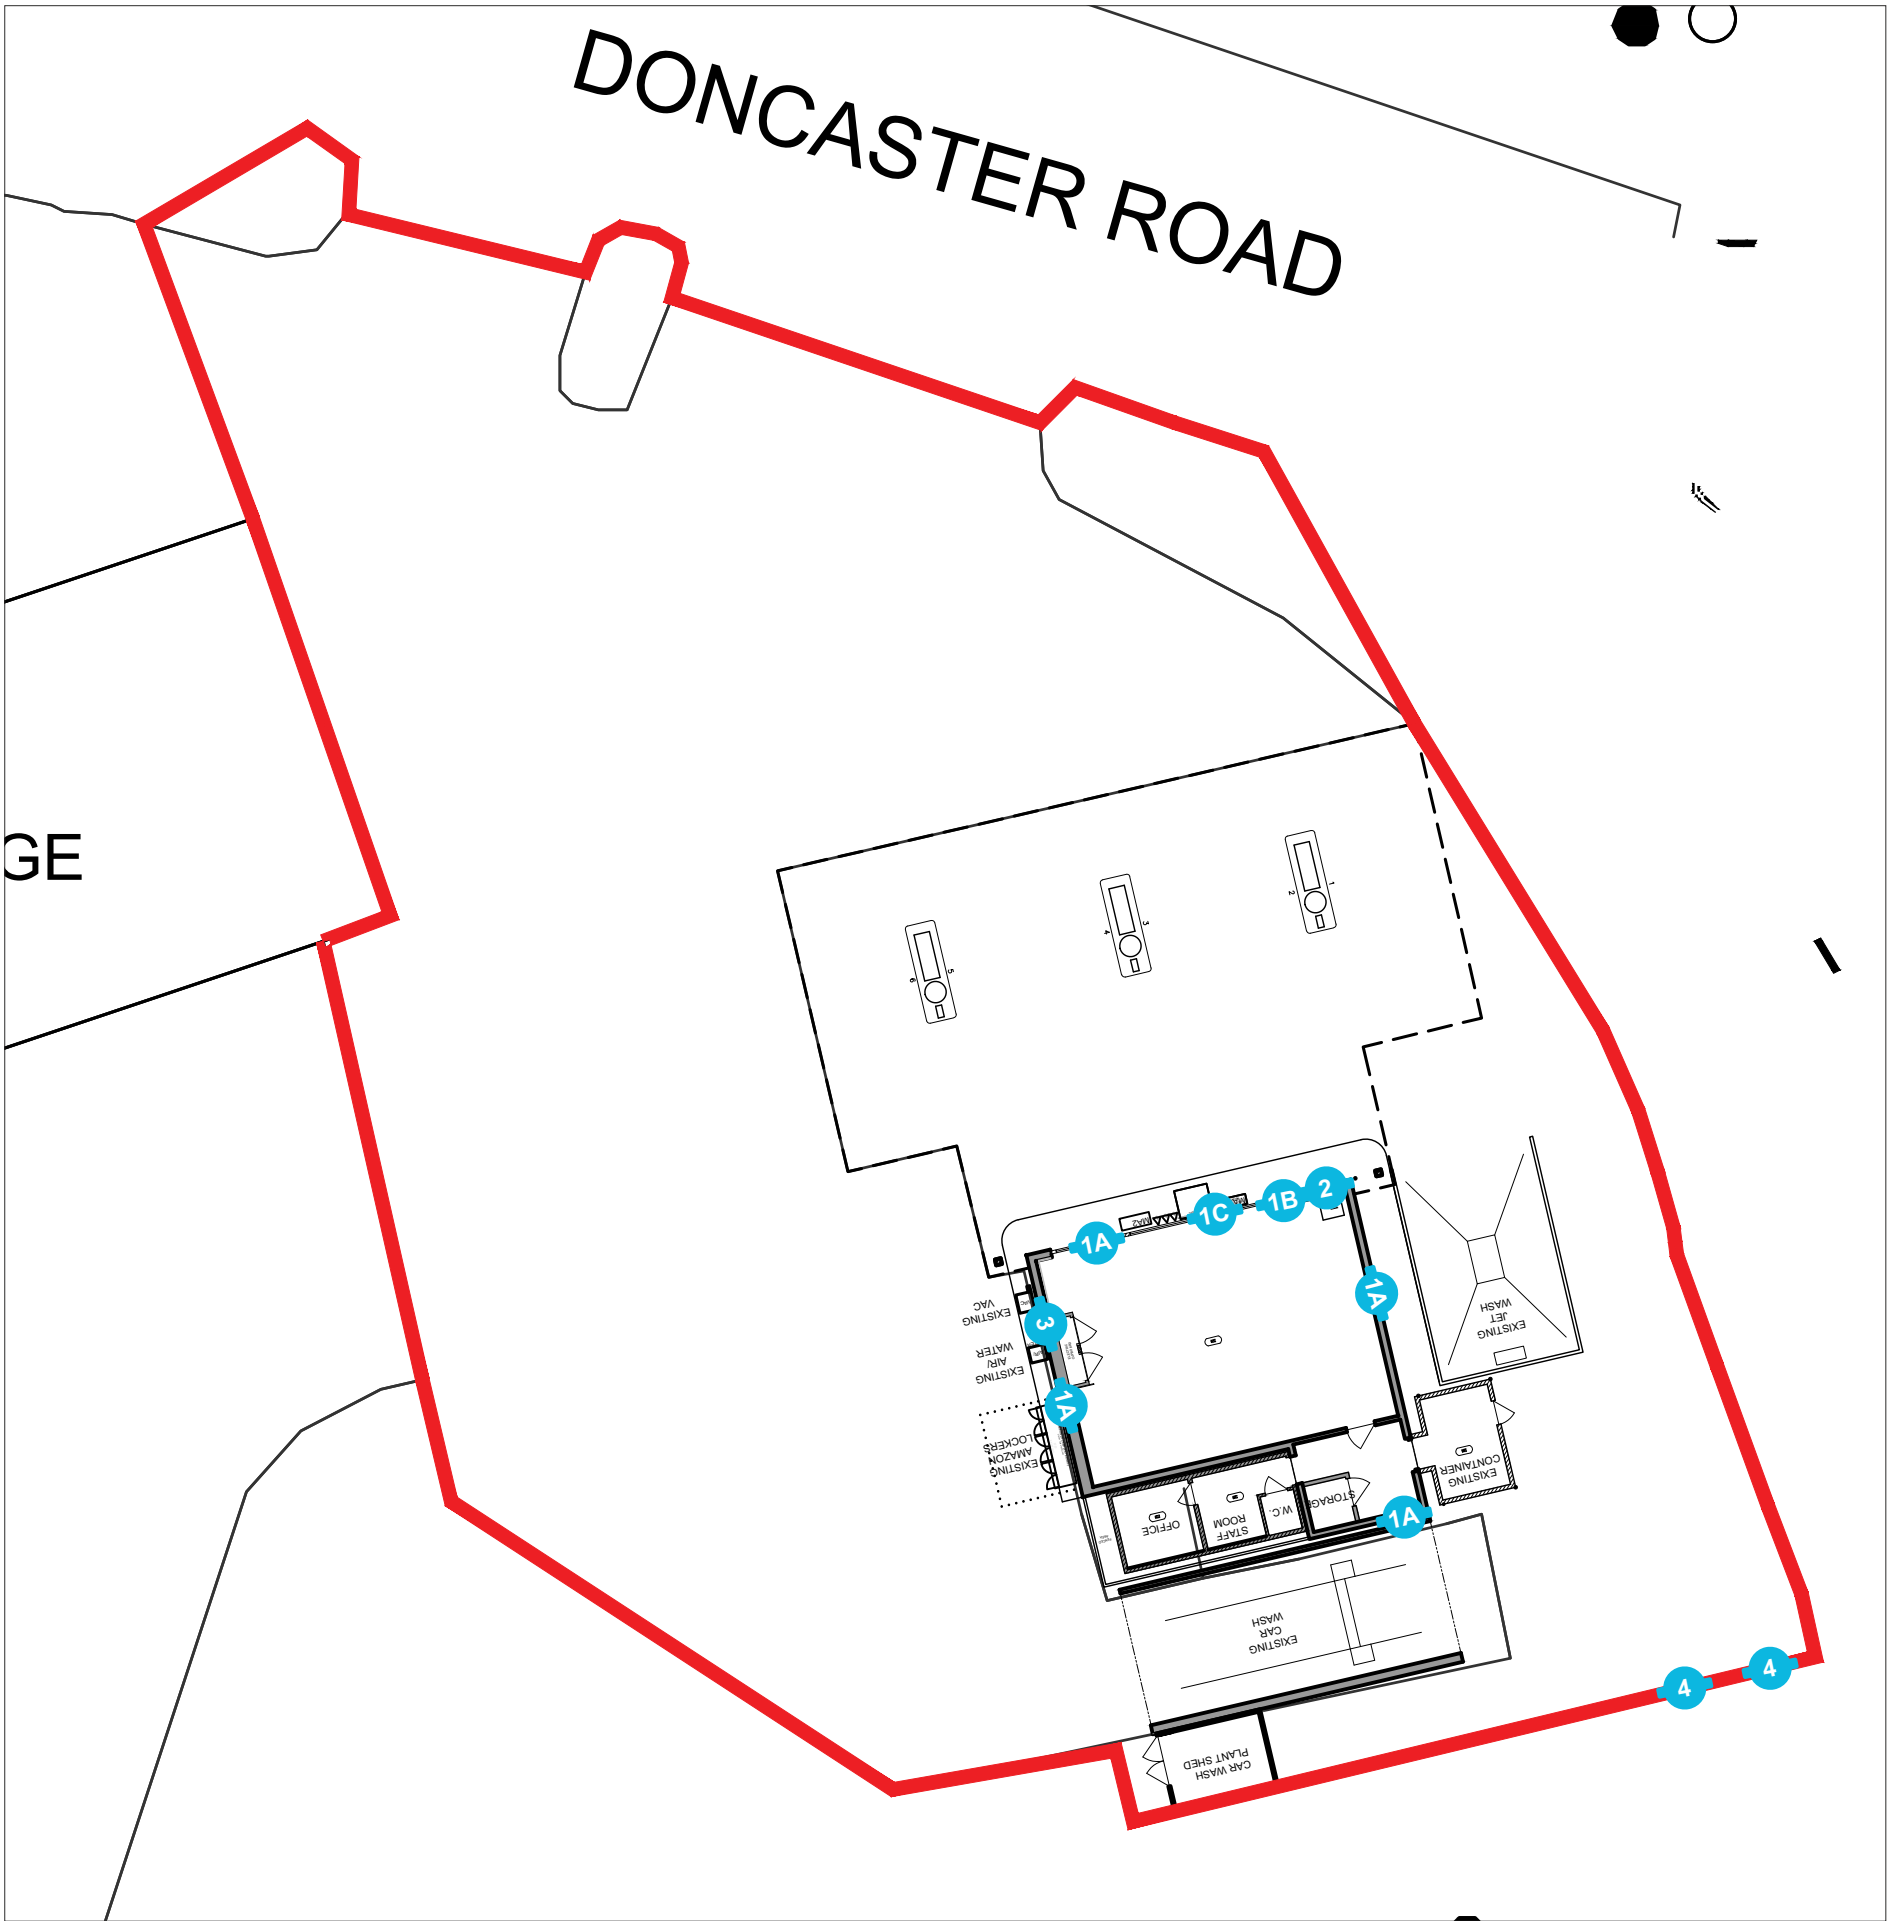

- 1A - Flat Aluminium Fascia
- 1B - 500mm Face Illuminated Logo
- 1C - CFN
- 2 - Bag Sign
- 3 - Air & Water
- 4 - Banner Frames

