


Proposed Layout

Scale 1:200 @ A3

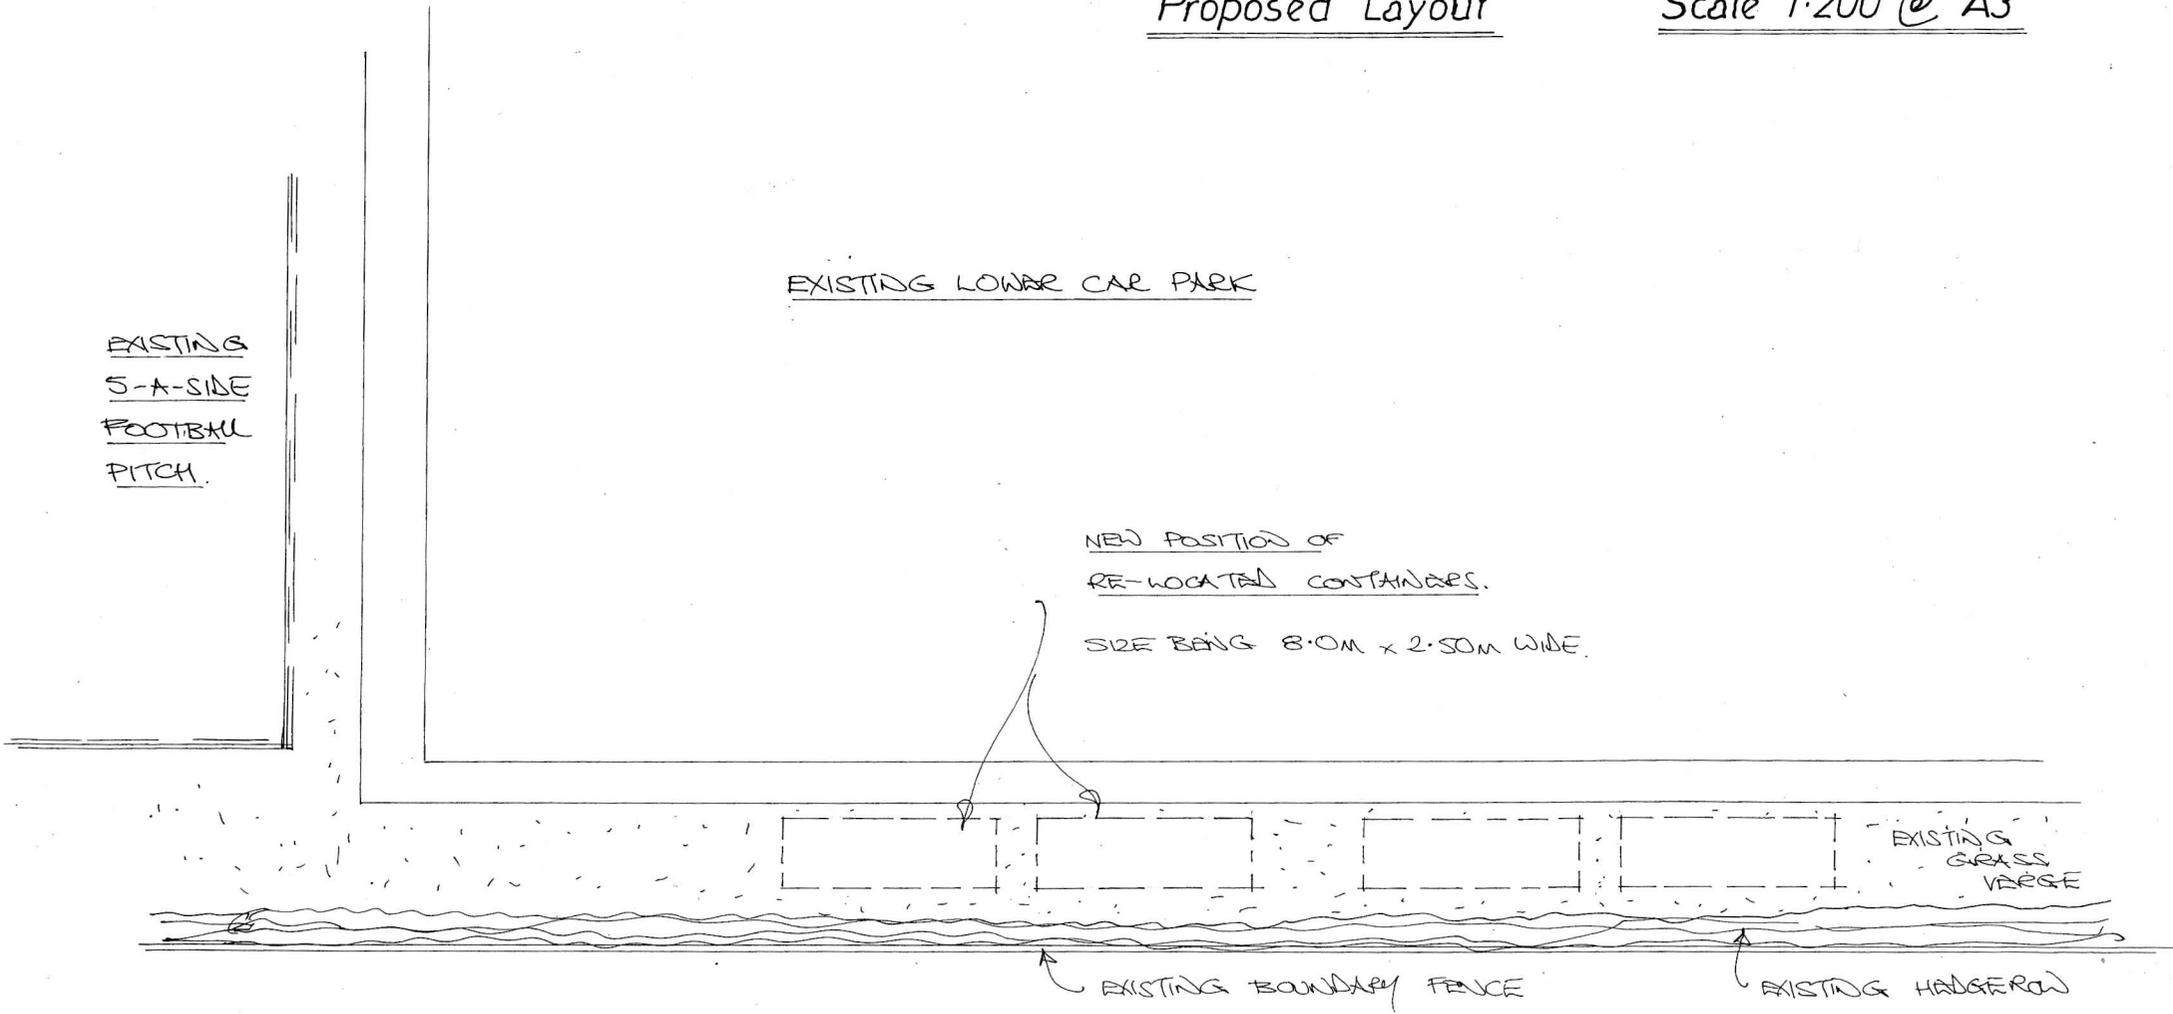

EXISTING
S-A-SIDE
FOOTBALL
PITCH.

EXISTING LOWER CAR PARK

NEW POSITION OF
RE-LOCATED CONTAINERS.

SIZE BEING 8.0M x 2.50M WIDE.

EXISTING
GRASS
VERGE

EXISTING BOUNDARY FENCE

EXISTING HEDGEROW