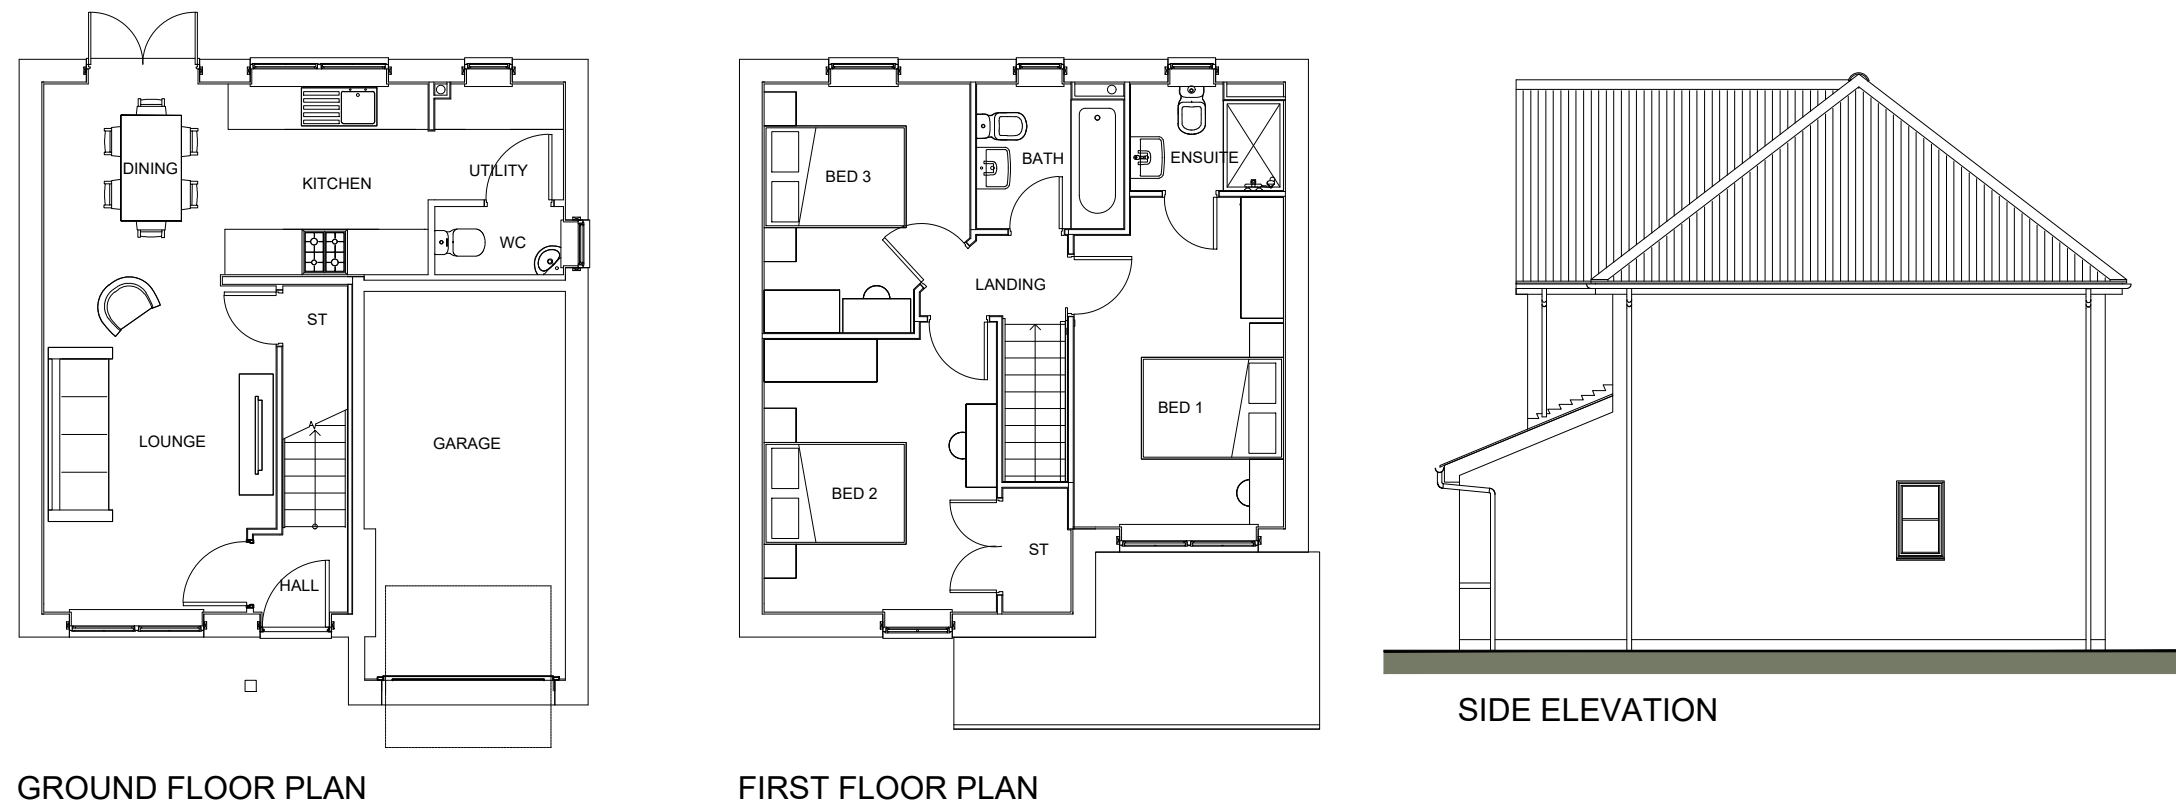
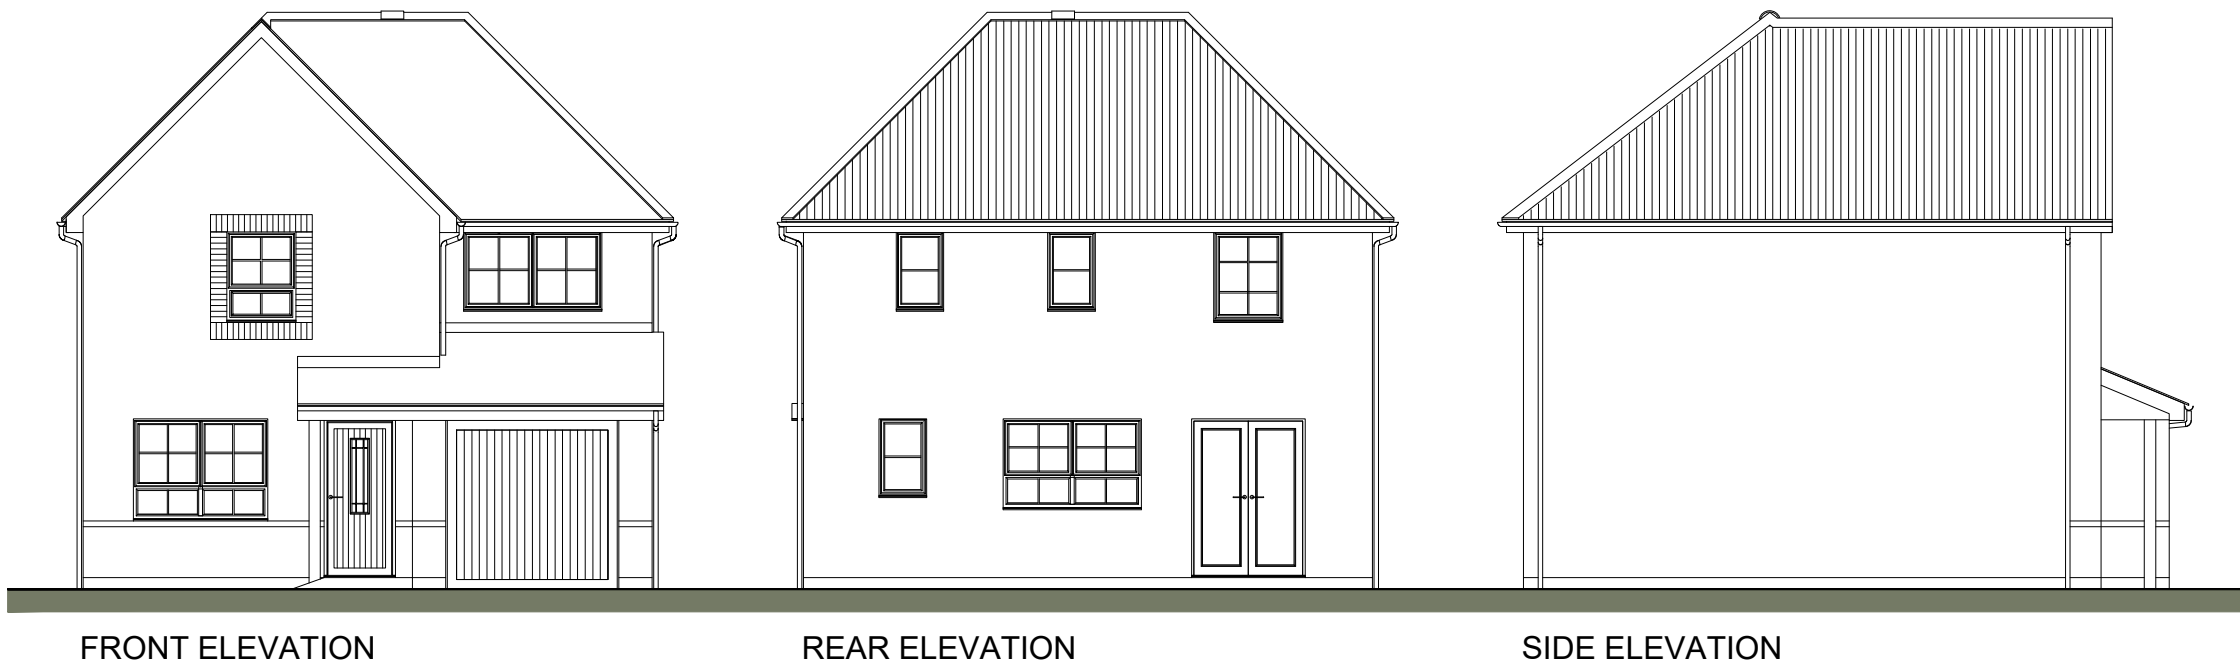


REV.	DESCRIPTION:	BY:	DATE:

STEN
ARCHITECTURE

Suite 4, Unit 1,
Benton Office Park,
Bennett Avenue,
Horbury,
Wakefield,
WF4 5RA
Tel: 01924 669424

Web: www.sten-architecture.co.uk
Twitter: @STEN_arch
Facebook: [stenarchitectureid](https://www.facebook.com/stenarchitectureid)
LinkedIn: [Sten Architecture](https://www.linkedin.com/company/sten-architecture)

CLIENT: Barratt and David Wilson Homes Yorkshire West		TITLE: Planning Drawings Denby			
SITE: Penistone	SCALE AT A3: 1:100		DATE: 04.02.20	DRAWN: TW	CHECKED:
	PROJECT NO: 2001		DRAWING NO: 2001.DEN.01		REVISION:

