
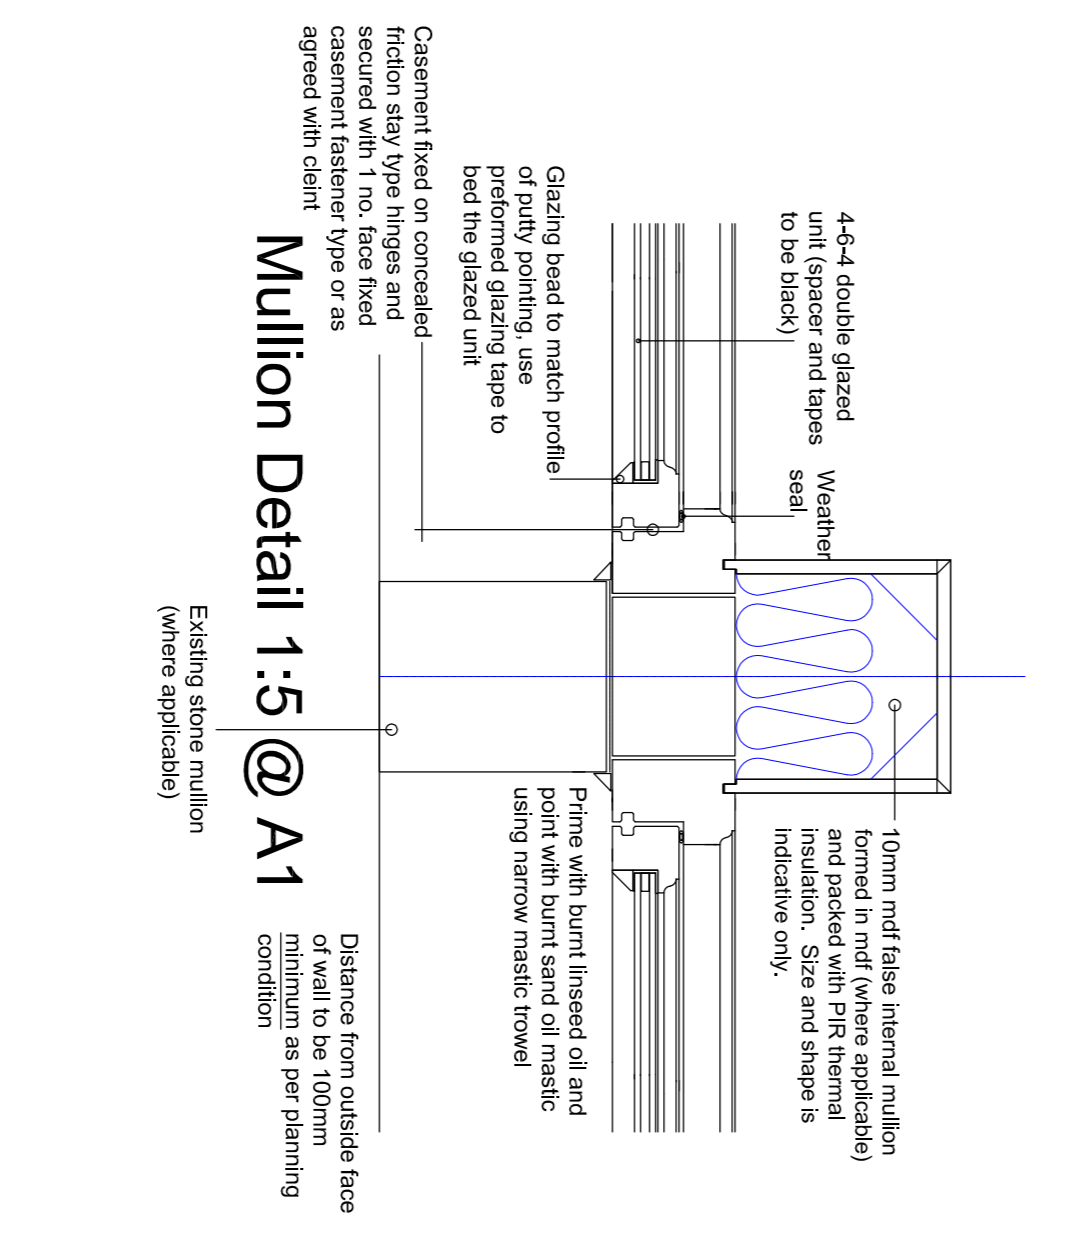
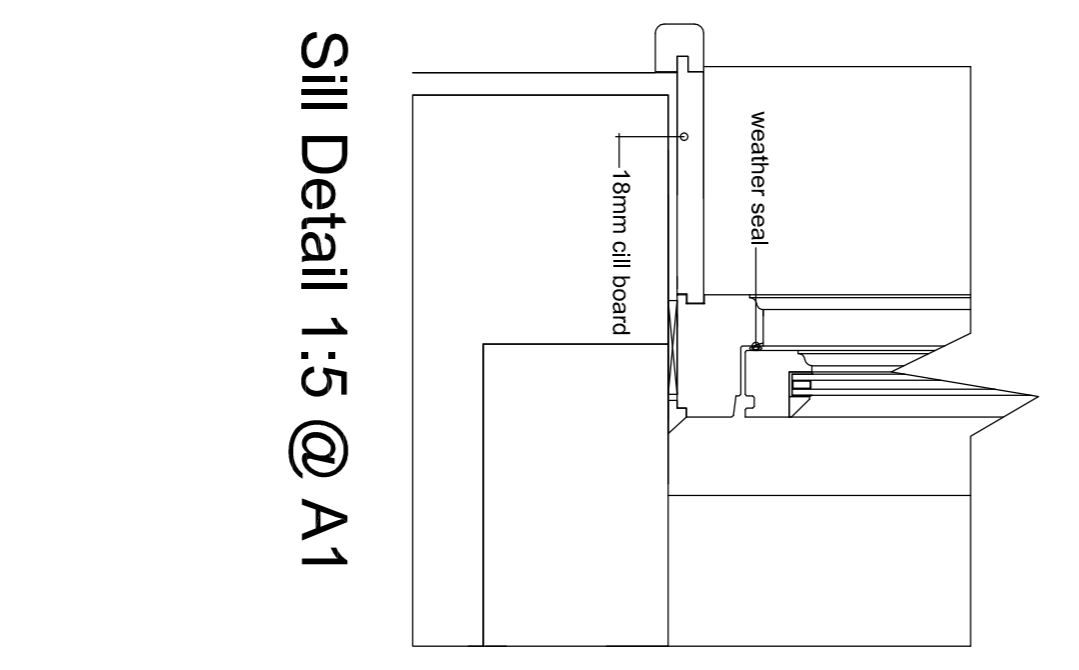


| Window ID | Height | Width | Opening | Opening | Glazing |
|-----------|--------|--------|----------|-----------|---------|
| W01 | 472mm | 415mm | existing | fixed | double |
| W02 | 1187mm | 1049mm | existing | top hung | double |
| W03 | 1224mm | 514mm | existing | side hung | double |
| W04 | 1177mm | 513mm | existing | side hung | double |
| W05 | 1996mm | 1505mm | existing | fixed | double |
| W06 | 1214mm | 1035mm | existing | fixed | double |
| W07 | 1214mm | 940mm | existing | side hung | double |
| W08 | 1050mm | 750mm | existing | side hung | double |
| W09 | 1207mm | 565mm | existing | side hung | double |
| W10 | 1207mm | 565mm | existing | side hung | double |

| Window ID | Height | Width | Opening | Opening | Glazing |
|-----------|--------|--------|----------|----------|-----------------|
| W11 | 1948mm | 1098mm | existing | fixed | double/safety |
| W12 | 1050mm | 570mm | existing | fixed | double/obscured |
| W13 | 1050mm | 570mm | existing | top hung | double/obscured |
| W14 | 1050mm | 565mm | existing | fixed | double/obscured |
| W15 | 514mm | 80mm | existing | fixed | double |
| W16 | 514mm | 80mm | existing | fixed | double |
| W17 | 514mm | 80mm | existing | fixed | double |
| W18 | 514mm | 80mm | existing | fixed | double |
| W19 | 514mm | 80mm | existing | fixed | double |
| W20 | 900mm | 800mm | existing | fixed | double |
| W21 | 1062mm | 1075mm | existing | top hung | double |

NB Dimensions to be site verified

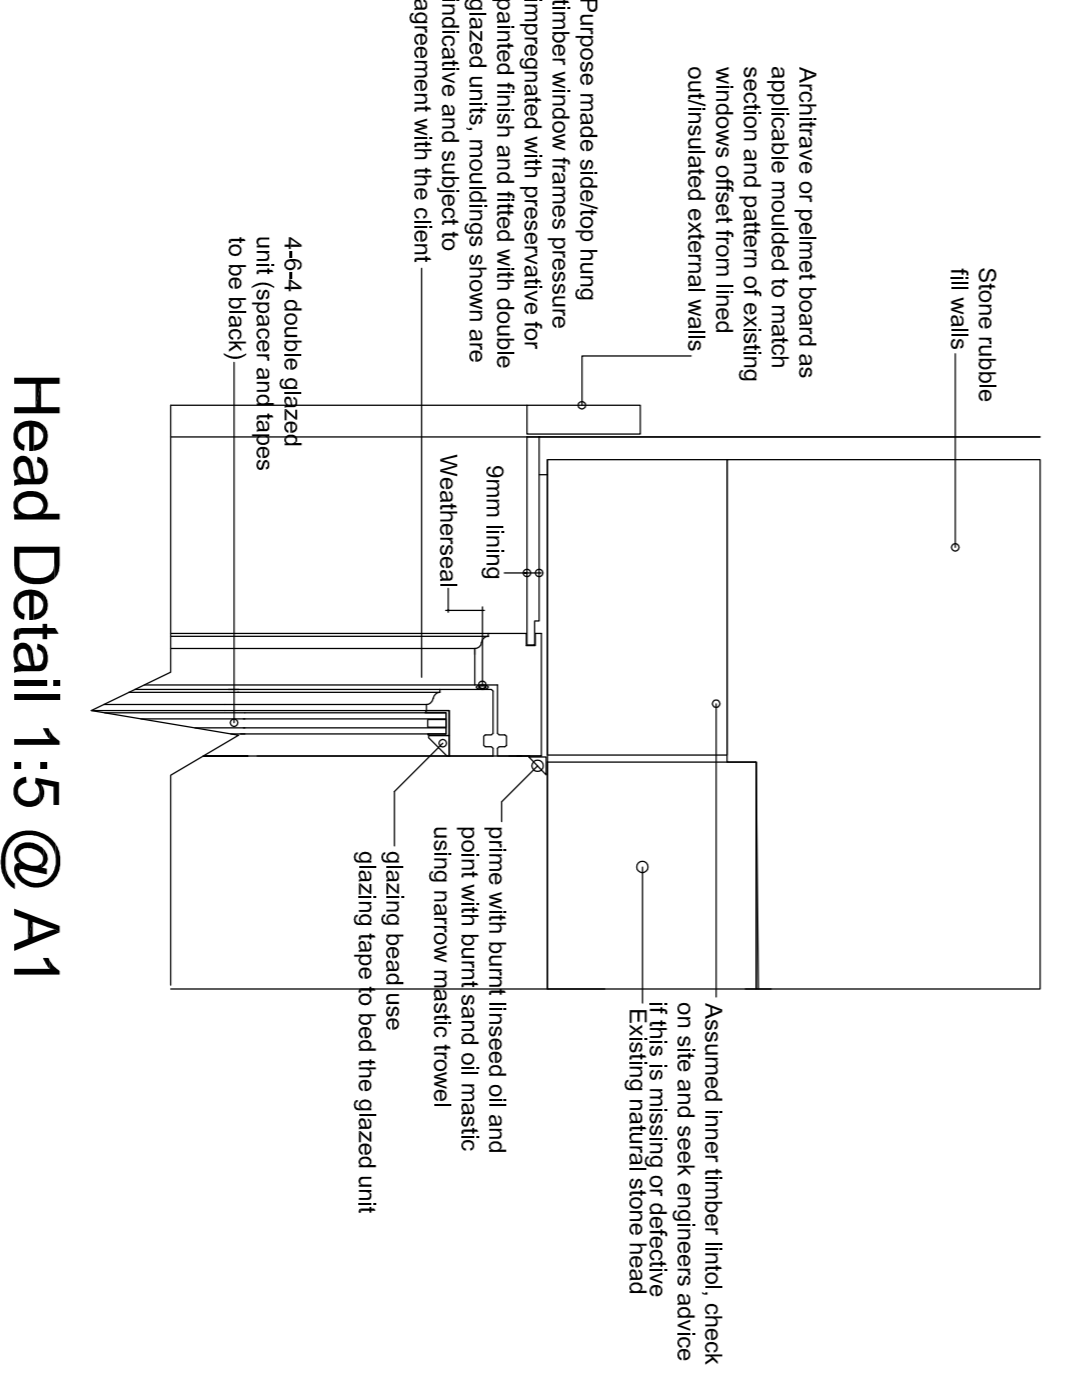

ARCHITECTURE | PLANNING | DESIGN

Makin Farm
Brow Lane
Hemlith
HO9 2RU
07946872499
www.paulmatthewsarchitectural.co.uk

Company Registration Number: 09898149 - Company registered in England and Wales

Project
Barn Conversion to Two Dwellings at Green Farm, High Lane, Inghirchworth, Penstone, Sheffield, S36 7GG

Client
Mr J Stafford & Mrs Crossfield

Drawing Title/Issue
Window Schedule & Details

Scale 1:20
+1:15

date 04/2022
sheet size A1

dwg. no. 22/179/09

Do not scale from drawing, use figured dimensions only.

All dimensions must be checked and verified on site prior to commencement of works and architect to be notified of any discrepancies.

The copyright for these drawings remains the property of Paul Matthews Architectural Ltd. They must not be reproduced in any way without prior written consent from the originator (Paul Matthews Architectural Ltd).

| Key: | |
|------|---|
| SG | Safety glass |
| OBS | Obscure glazing |
| EW | Escape window with non-key operated fastener. |

Notes:

- All dimensions are to structural elements and discount plaster
- All Door sizes are door leaf dimensions and not structural dimensions
- All identical work is required to meet the requirements of Part P and be designed, installed, inspected and tested by a person competent to do so.