


SITE LOCATION PLAN SCALE 1:1250@A3

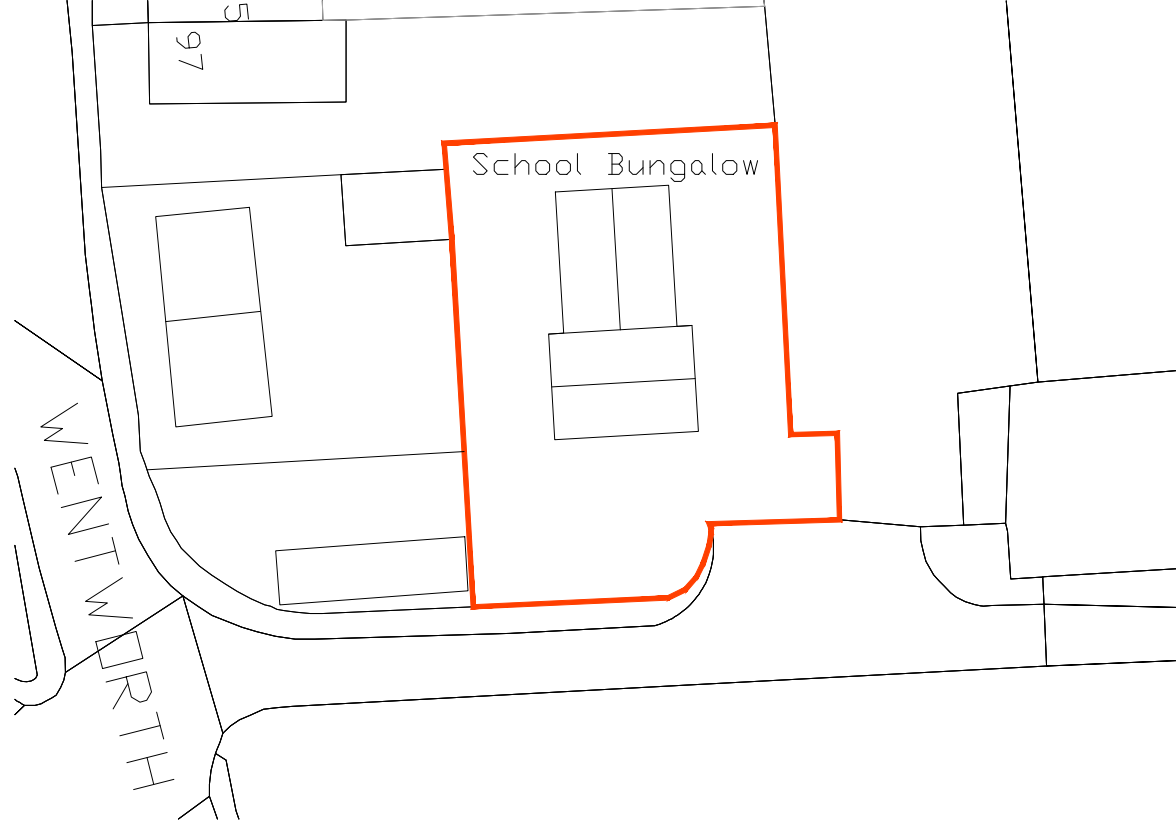

PROPOSED SITE LOCATION PLAN SCALE 1:500@A3

client **DAVE HOYLE**

project **SCHOOL BUNGALOW (OFF WENTWORTH RD), BLACKER HILL, BARNESLEY S74 0RL**

title **EXISTING SITE-LOCATION PLANS**

drawing no **A24-104/01**

scale **1:1250/500/200@A3**

SPACE
studio



18 Mylor Road
Sheffield
S11 7PF

revision -
date drawn **05/04/2024**

Telephone +44 (0) 114 263 1762

Revision - date drawn **05/04/2024** Drawn By **AMA**

Comments **FIRST ISSUE**