


Proposed Ground Floor Plan

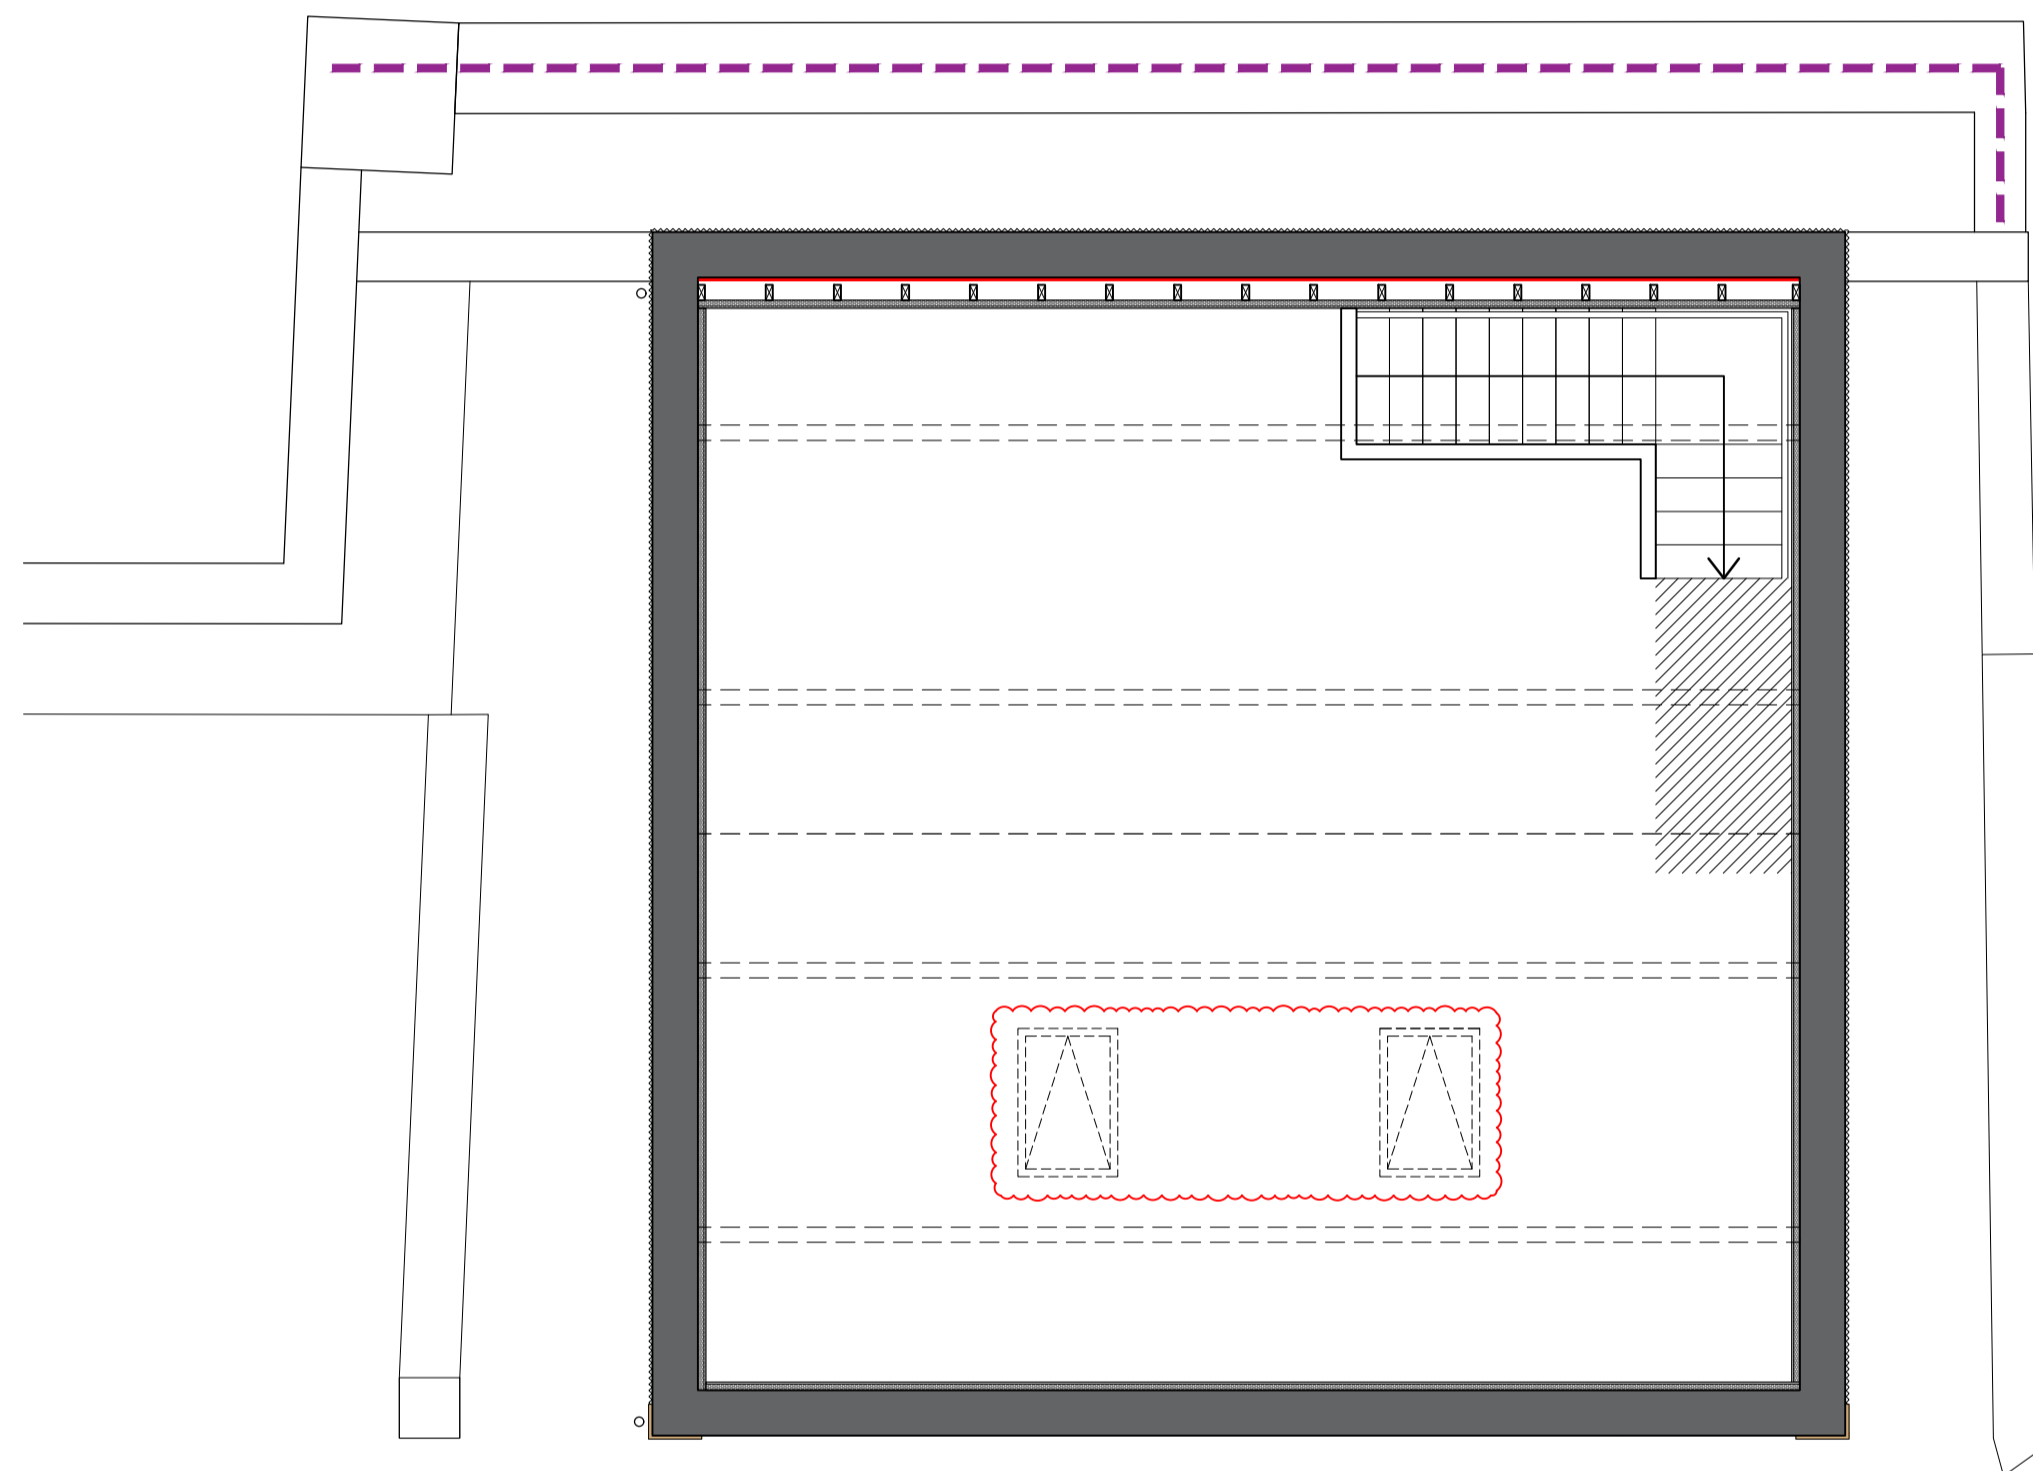

Proposed First Floor Plan

P2	Rooflights added.	09.03.25	CJR	JL
P1	Initial Issue	08.03.25	CJR	JL
Rev	Description	Date	By	Chk

**S75 DESIGN**  
 Chris Race - chris@s75.design / 07920 811 809  
 Alex Broadbent - alex@s75.design / 07726 477 165

Project  
 Leapings House, Thurlstone  
 Garage Refurbishment &  
 External Works

Drawing  
 Proposed GA Plans

Scale	Drawn	Date
1:50 @A1	CJR	March '25

Drawing Purpose  
**FOR TENDER**

Ref	Rev.
1043-S75-XX-XX-DR-A-20000	P2
Job No. Origin_Zone_Level_Type_Dis_Number	