


CHECK ON SITE FOR  
'VELOC WINDOWS' SIZES :-

EITHER :- CK01 - 550mm W x 700mm DEEP

CK02 - 550mm W x 780mm DEEP.

DENOTES WALLS BUILT UP  
FROM BELOW TO SUPPORT  
PURLINS.

ATTIC TRUSSES.

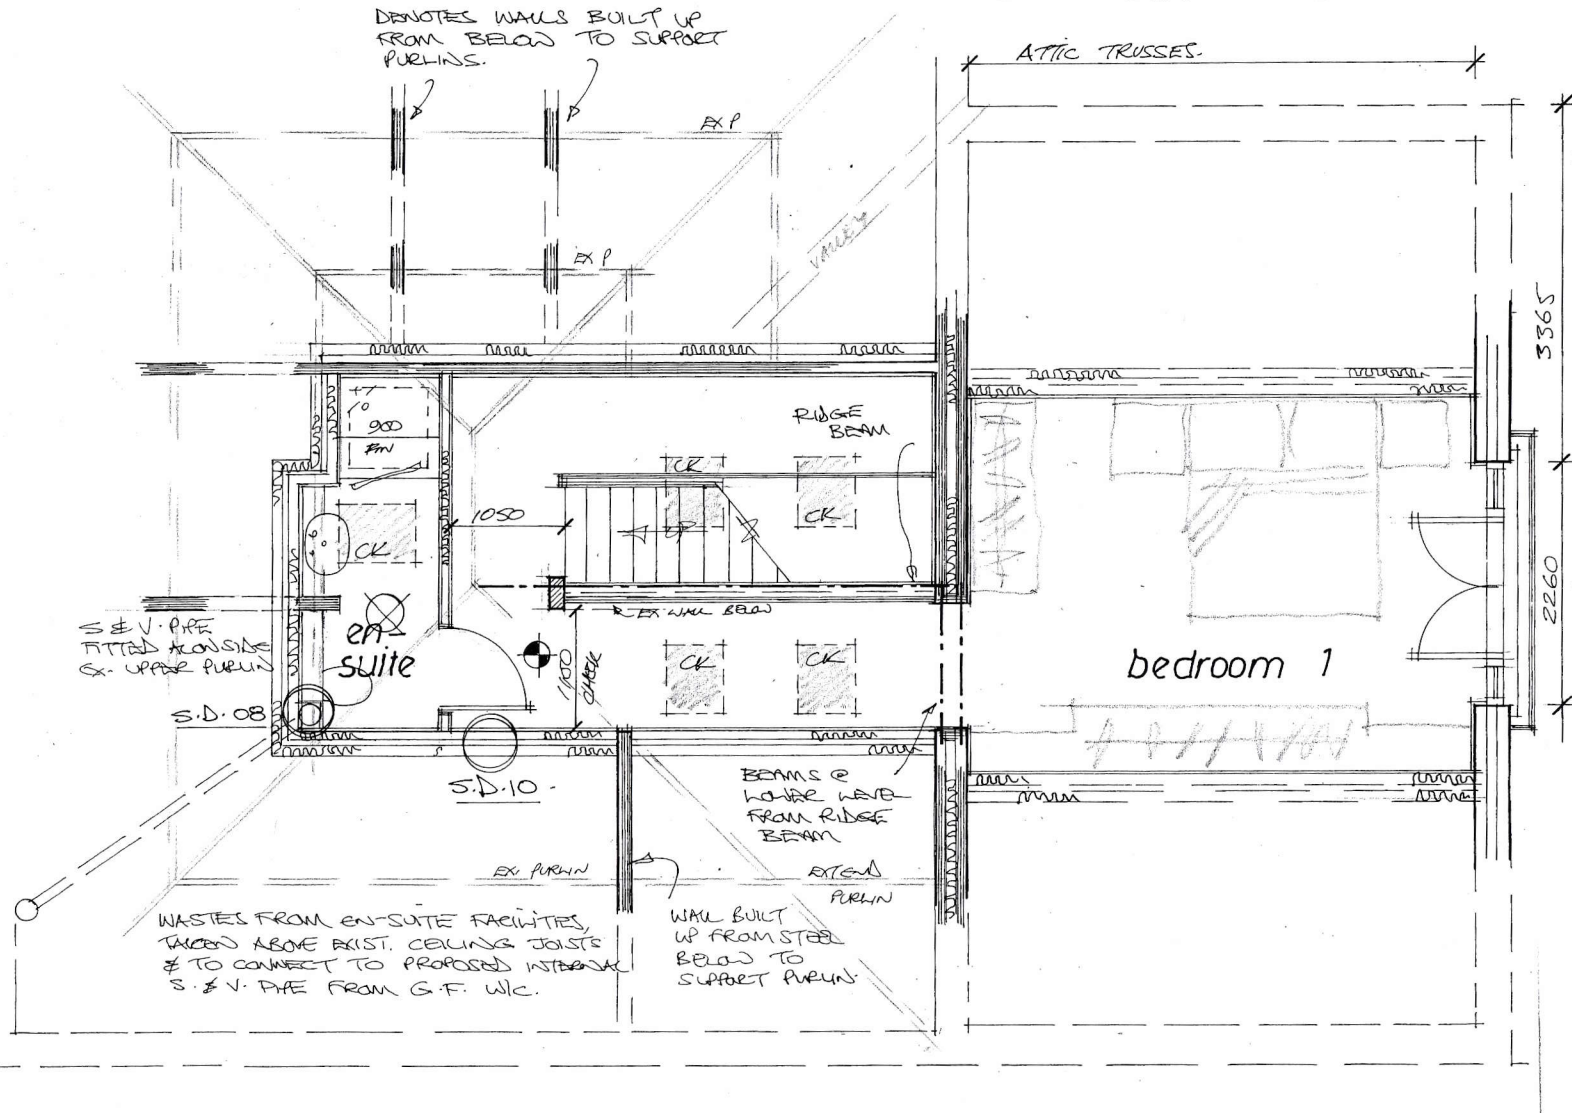

PROPOSED EXT. FRENCH DOORS  
& SIDE PANELS - 61 ALL  
WIDTH 2260mm x 2100mm H  
WITH C.B 110 2700mm  
WINTER OVR

Garry  
Greetham  
Associates  
Residential  
Design Consultant  
Westwood House  
18 Carr Lane  
Tankersley  
Barnsley S75 3BE  
Tel 07786062364

Project	Extensions & Alterations
Client	Mr & Mrs Darren Mullen
Title	F. F. Layout as Proposed
Address	The Bungalow, Brampton Road, Wombwell, Barnsley. S73 0SR
Drawn By	GGG
Scale	1:50 @ A3 Date Feb 26
Drawing No	529-07 Rev

Member of the Chartered Institute  
Of Architectural Technologists