
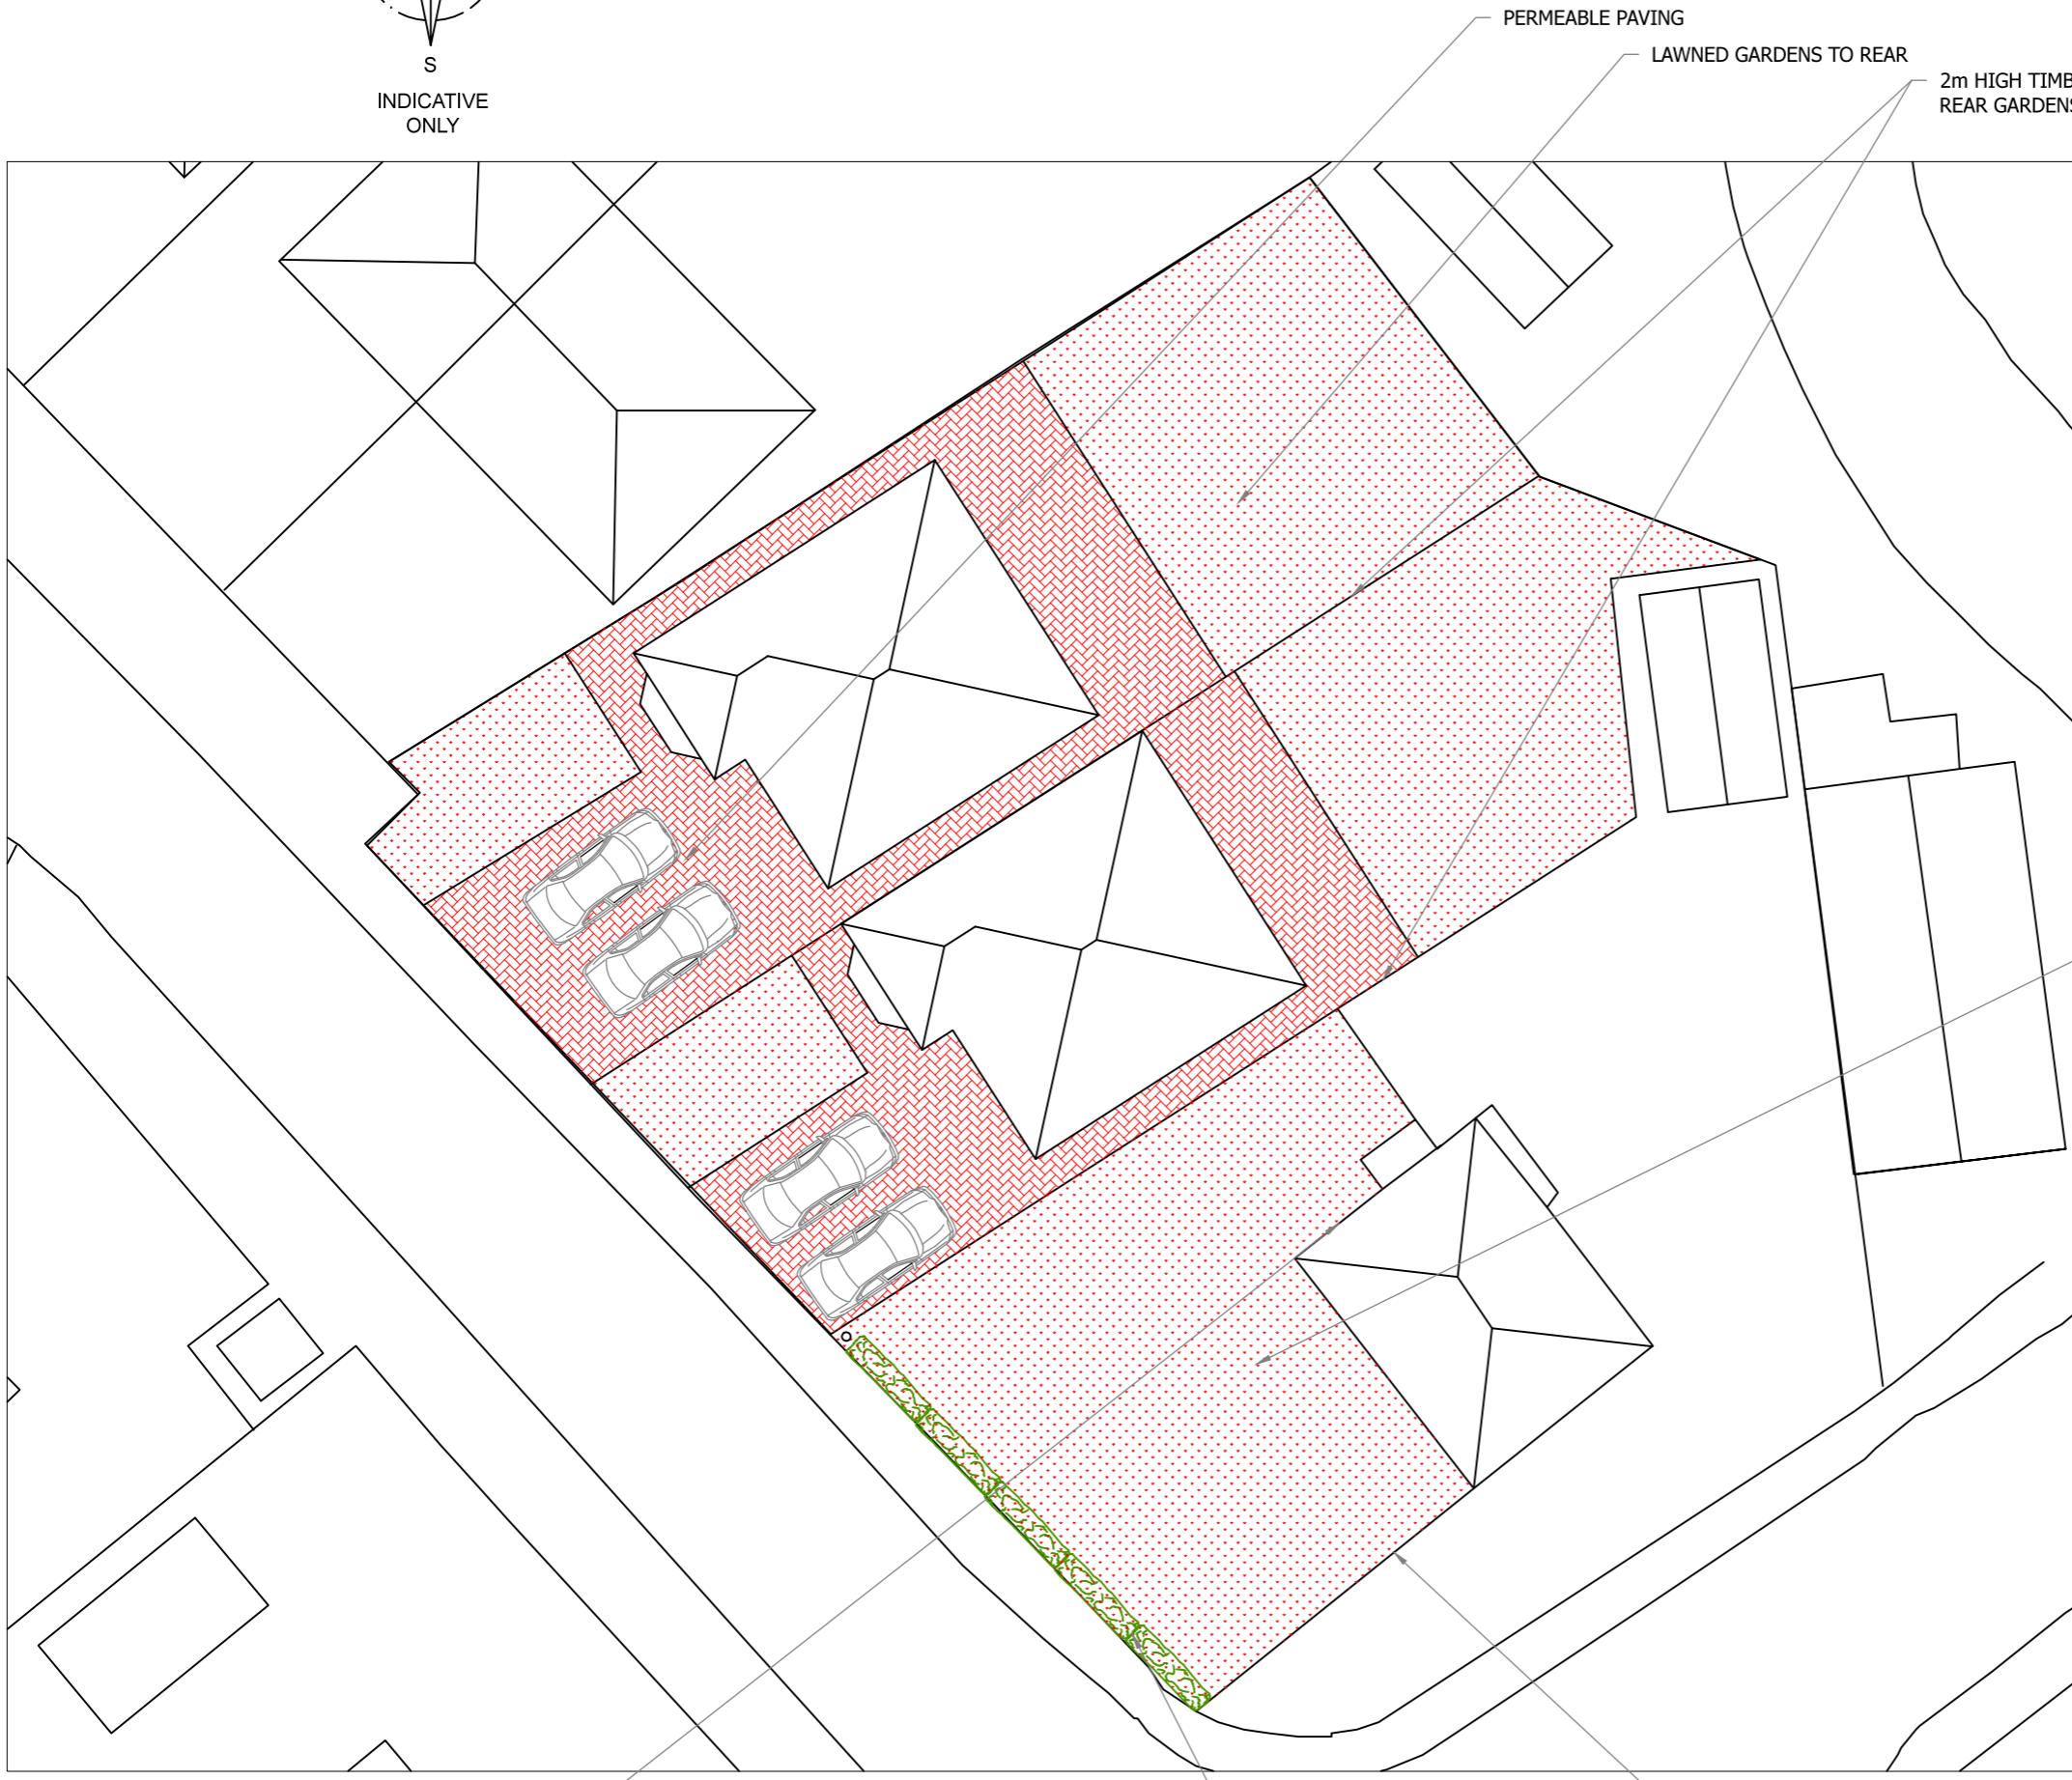


Drawing No.	Rev No.
MSH001 -002	A

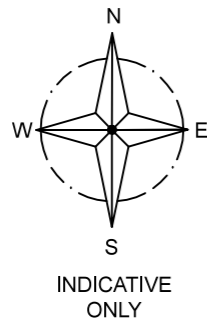

DO NOT SCALE: Contractor to check all dimensions and report any omissions or errors

NOTES

PRIVATE AMENITY SPACE FOR EXISTING HOUSE

A	Size reduced	JRB		23/06/21	
Rev	Description	By	Chk	App	Date

JRB DESIGNS Ltd
 1 Saville Road
 Cudworth
 Barnsley
 S72 8LT
 Tel: 01226 383542
 Fax: 01226 380078
 Mob: 07970 541192
 Email: john@jrbdesigns.co.uk
 This drawing is copyright. © jrbdesigns Ltd.

Client **MR. S HEATON**

Drawing Title **BLOCK PLAN**

Address **LAND TO THE REAR OF 534
 CARLTON ROAD, CARLTON
 BARNSELY
 S71 3JE**

Project Title: **PROPOSED TWO DETACHED
 NEW HOUSES**

Purpose of Issue: **PLANNING**

Drawing Status **FIRST ISSUE**

Scale at A3 AS SHOWN	Drawn By JRB	Date 31/01/2021
Checked By	Date 31/01/2021	Approved By Date 31/01/2021

Project No. MSH001	Drawing No. 002	Revision A
------------------------------	---------------------------	----------------------

APPROVAL INFORMATION TENDER CONTRACT CONSTRUCTION

REAR BEDROOM WINDOW
TO BE MOVED TO SIDE

BLOCK PLAN
SCALE 1:200 AT A3

EXISTING HEDGE TO BE RETAINED

2m HIGH TIMBER FENCE TO
FRONT