


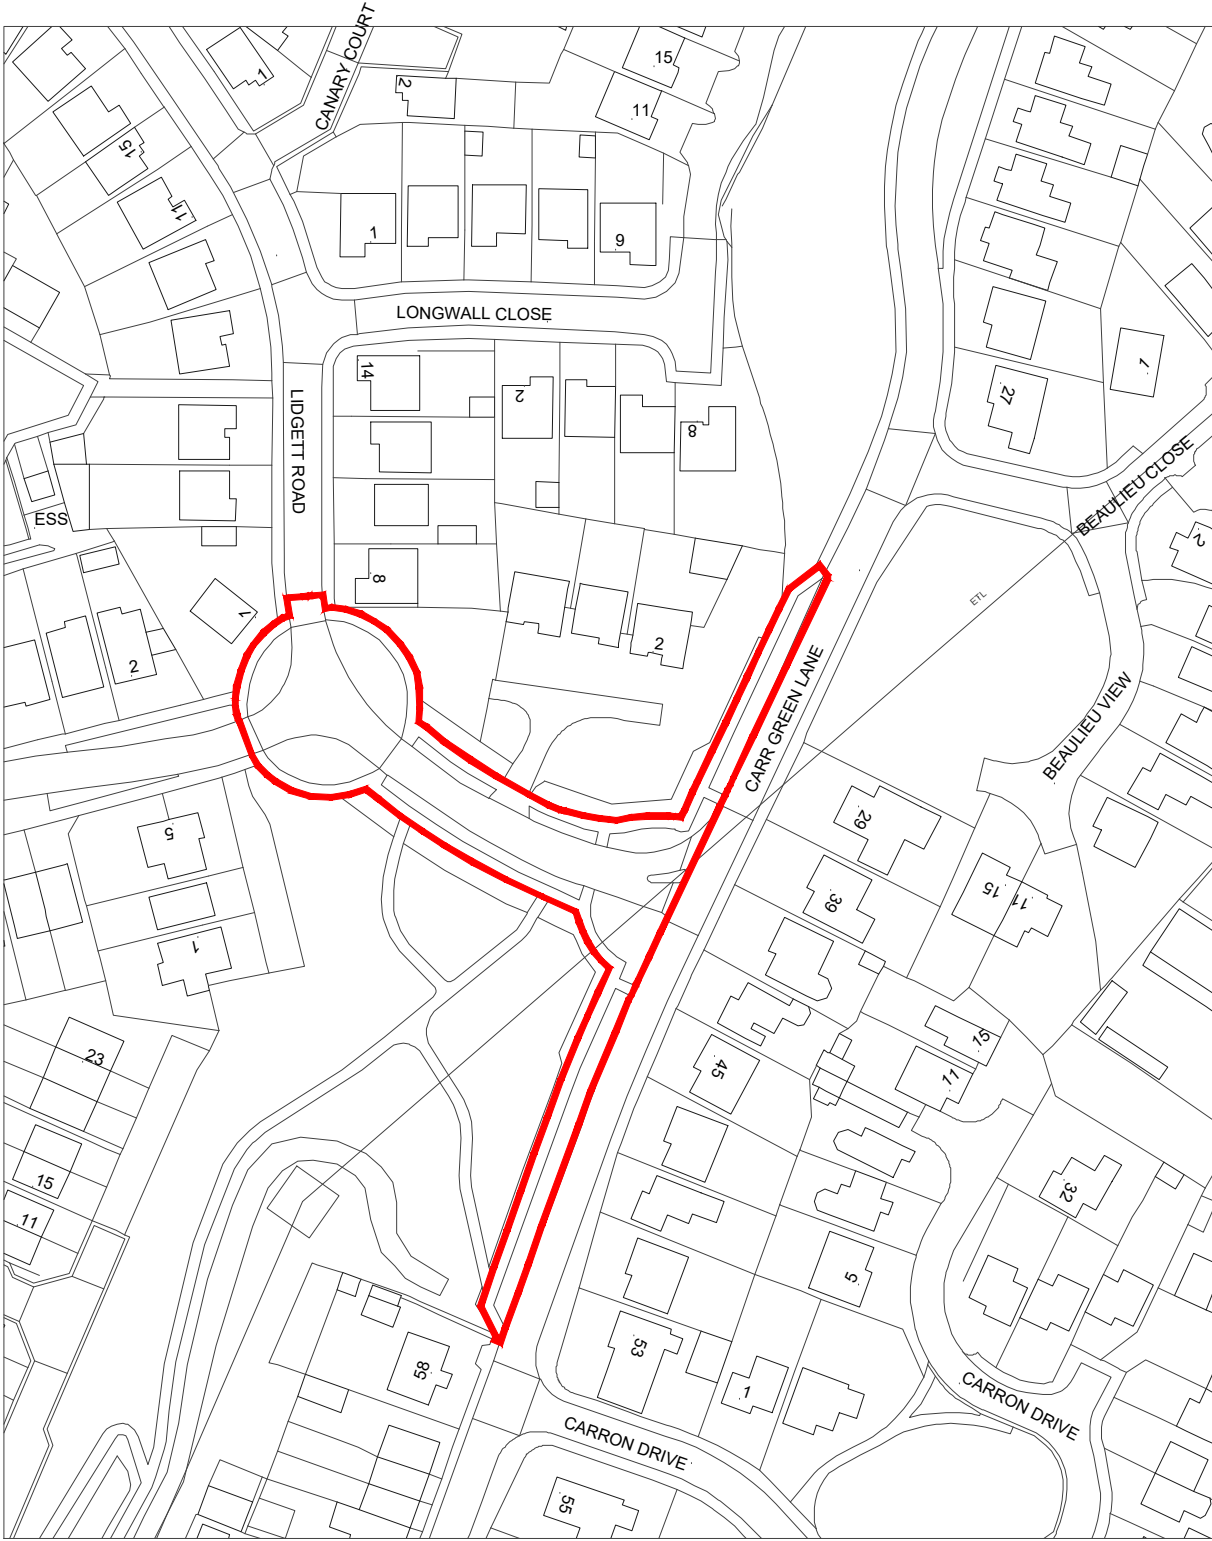

?Crown Copyright and database rights 2024 OS Licence no. 100041041

A 25.11.25 RED LINE AMENDED THS LM

Rev	Date	Description	Drawn	Check
-----	------	-------------	-------	-------



CLIENT:
HARWORTH

DRAWING NUMBER:
D13 4764 01A

PROJECT:
CARR GREEN LANE,
NORTH GAWBER

SCALE @ A3:
1:1250


DRAWING:
LOCATION PLAN

DRAWN:
THS


DATE:
OCT '24

CHECKED:
LM

DATE:
OCT '24

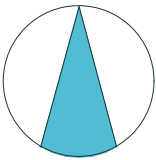

NORTH

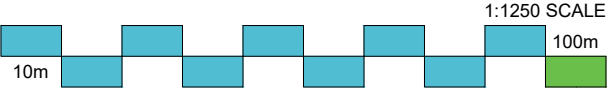

Do not scale off this drawing - Only figured dimensions to be taken from this drawing. Drawings based on Ordnance Survey and/or existing record drawings - Design and Drawing content subject to Site Survey, Structural Survey, Site Investigations, Planning and Statutory Requirements and Approvals. Authorised reproduction from Ordnance Survey Map with permission of the Controller of Her Majesty's Stationery Office. Crown Copyright reserved.

01 / LOCATION PLAN

JRP Associates
14 Mariner Court,
Calder Park, Wakefield, WF4 3FL

T 01924 383322
E info@jrpassoc.co.uk
W jrpassoc.co.uk