


HOUSE TYPE 303A  
3 Bed Semi Detached  
93.0 sq.m / 1000 sq.ft

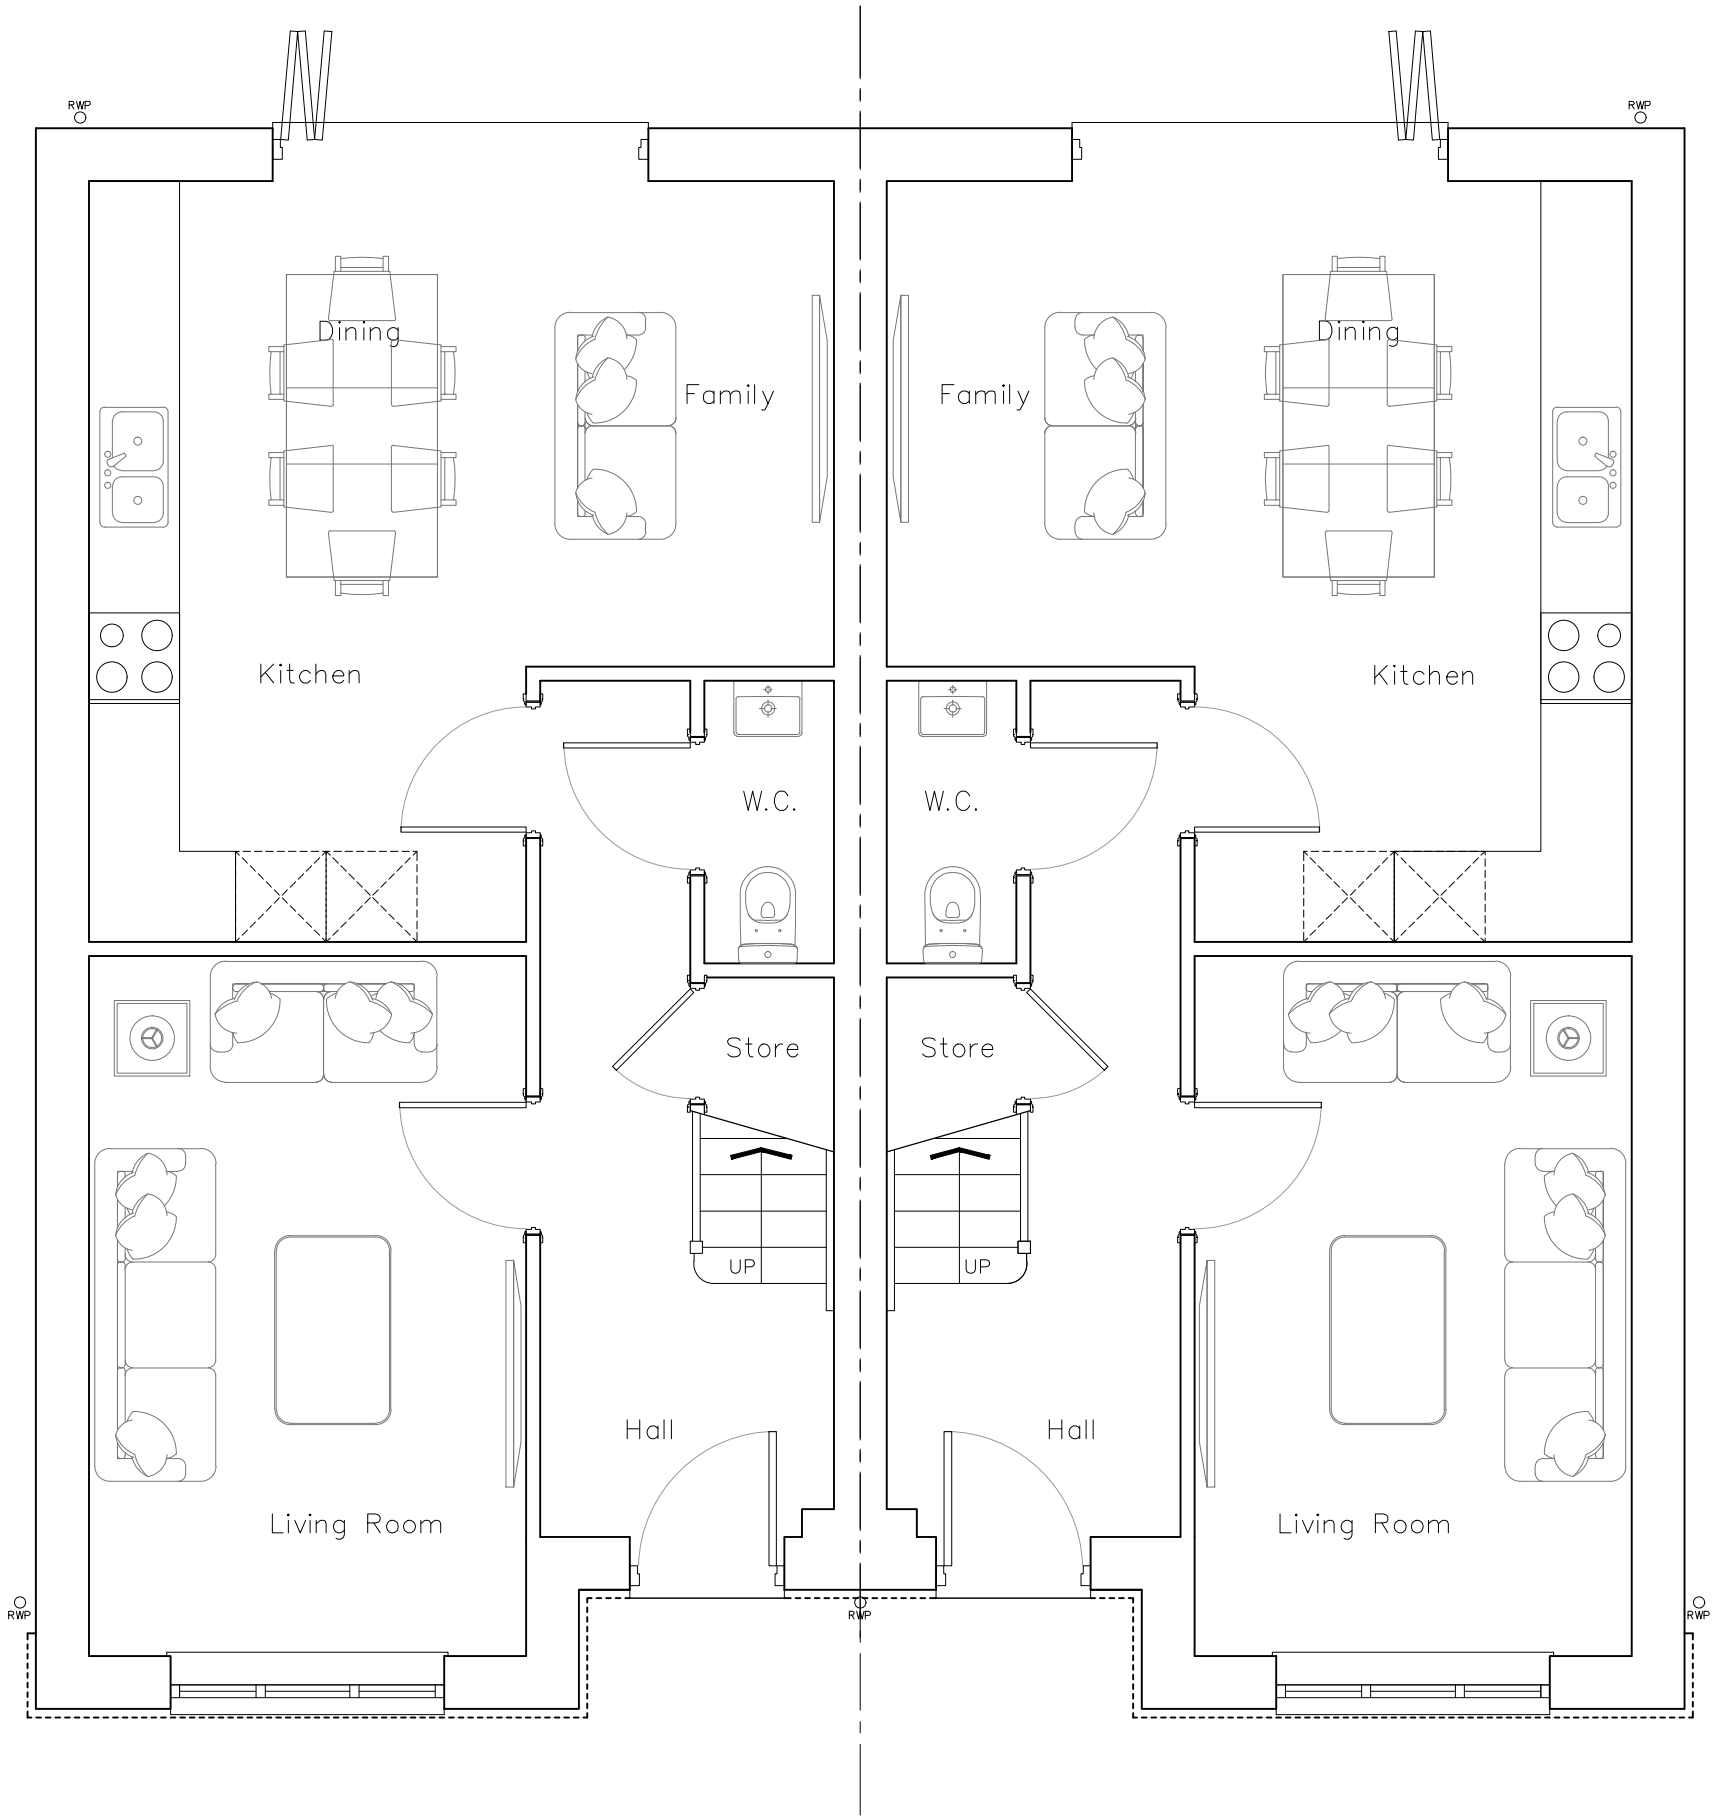

AS  
Plot 17, 26

OP  
Plot 16, 25

GROUND FLOOR

|     |    |      |      |
|-----|----|------|------|
| -   | -  | -    | -    |
| Rev | By | Note | Date |



NEWETT  
HOMES

Thorp Arch Grange Walton Road Thorp Arch Wetherby LS  
T: 01937 543 595 F: 01937 582 333 E: info@berkeleydev

|         |                               |          |         |
|---------|-------------------------------|----------|---------|
| PROJECT | New Smithy Avenue, Thurlstone |          |         |
| TITLE   | N303A Ground Floor Layout     |          |         |
| DATE    | 29.07.20                      | SCALE    | 1:50@A3 |
| DWG. NO | N303A.01                      | REVISION | -       |
| DRAWN   | JL                            | CHECKED  | JL      |

DO NOT SCALE FROM DRAWINGS. ANY DISCREPANCIES TO  
BE NOTIFIED TO THE ARCHITECTS. COPYRIGHT RESERVED