


The Coach House, Homecroft Road, Goldthorpe, Barnsley, S63 9DX

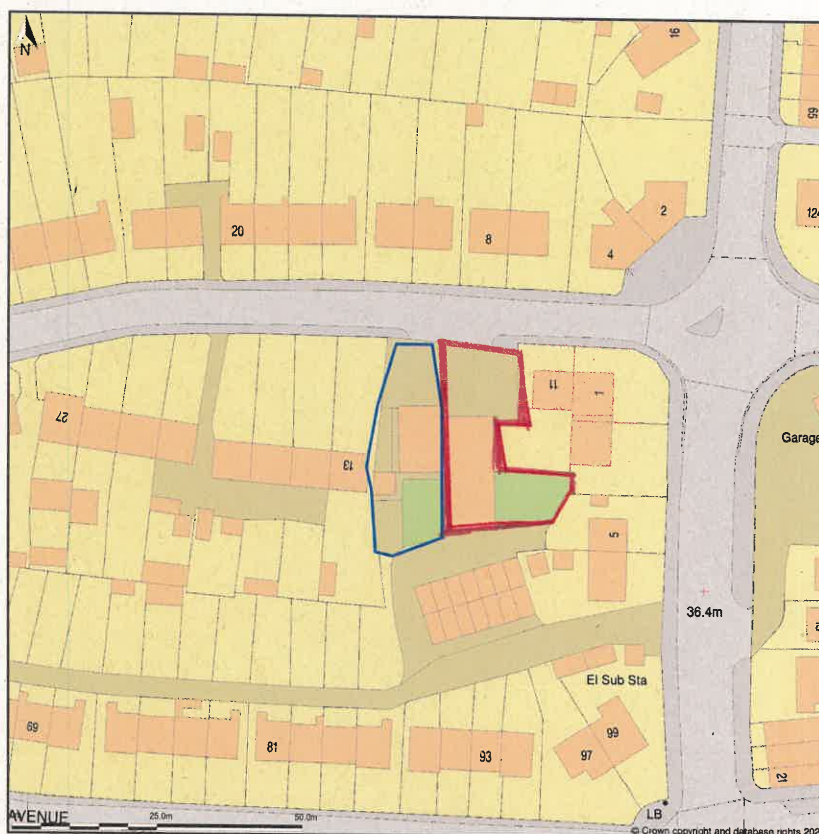



Location Plan shows area bounded by: 445909.64, 403952.61 446051.07, 404094.03 (at a scale of 1:1250), OSGridRef: SE4598 402. The representation of a road, track or path is no evidence of a right of way. The representation of features as lines is no evidence of a property boundary.

Produced on 31st May 2023 from the Ordnance Survey National Geographic Database and incorporating surveyed revision available at this date. Reproduction in whole or part is prohibited without the prior permission of Ordnance Survey. © Crown copyright 2023. Supplied by www.buyaplan.co.uk a licensed Ordnance Survey partner (100053143). Unique plan reference: #00824062-0E218C.

Ordnance Survey and the OS Symbol are registered trademarks of Ordnance Survey, the national mapping agency of Great Britain. Buy A Plan® logo, pdf design and the www.buyaplan.co.uk website are Copyright © Passinc Ltd 2023.

H.M. LAND REGISTRY		TITLE NUMBER	
		SYK 347783	
ORDNANCE SURVEY PLAN REFERENCE	SE 4504	SECTION G	Scale 1/1250
COUNTY SOUTH YORKSHIRE	DISTRICT BARNSELEY	© Crown copyright 1983	

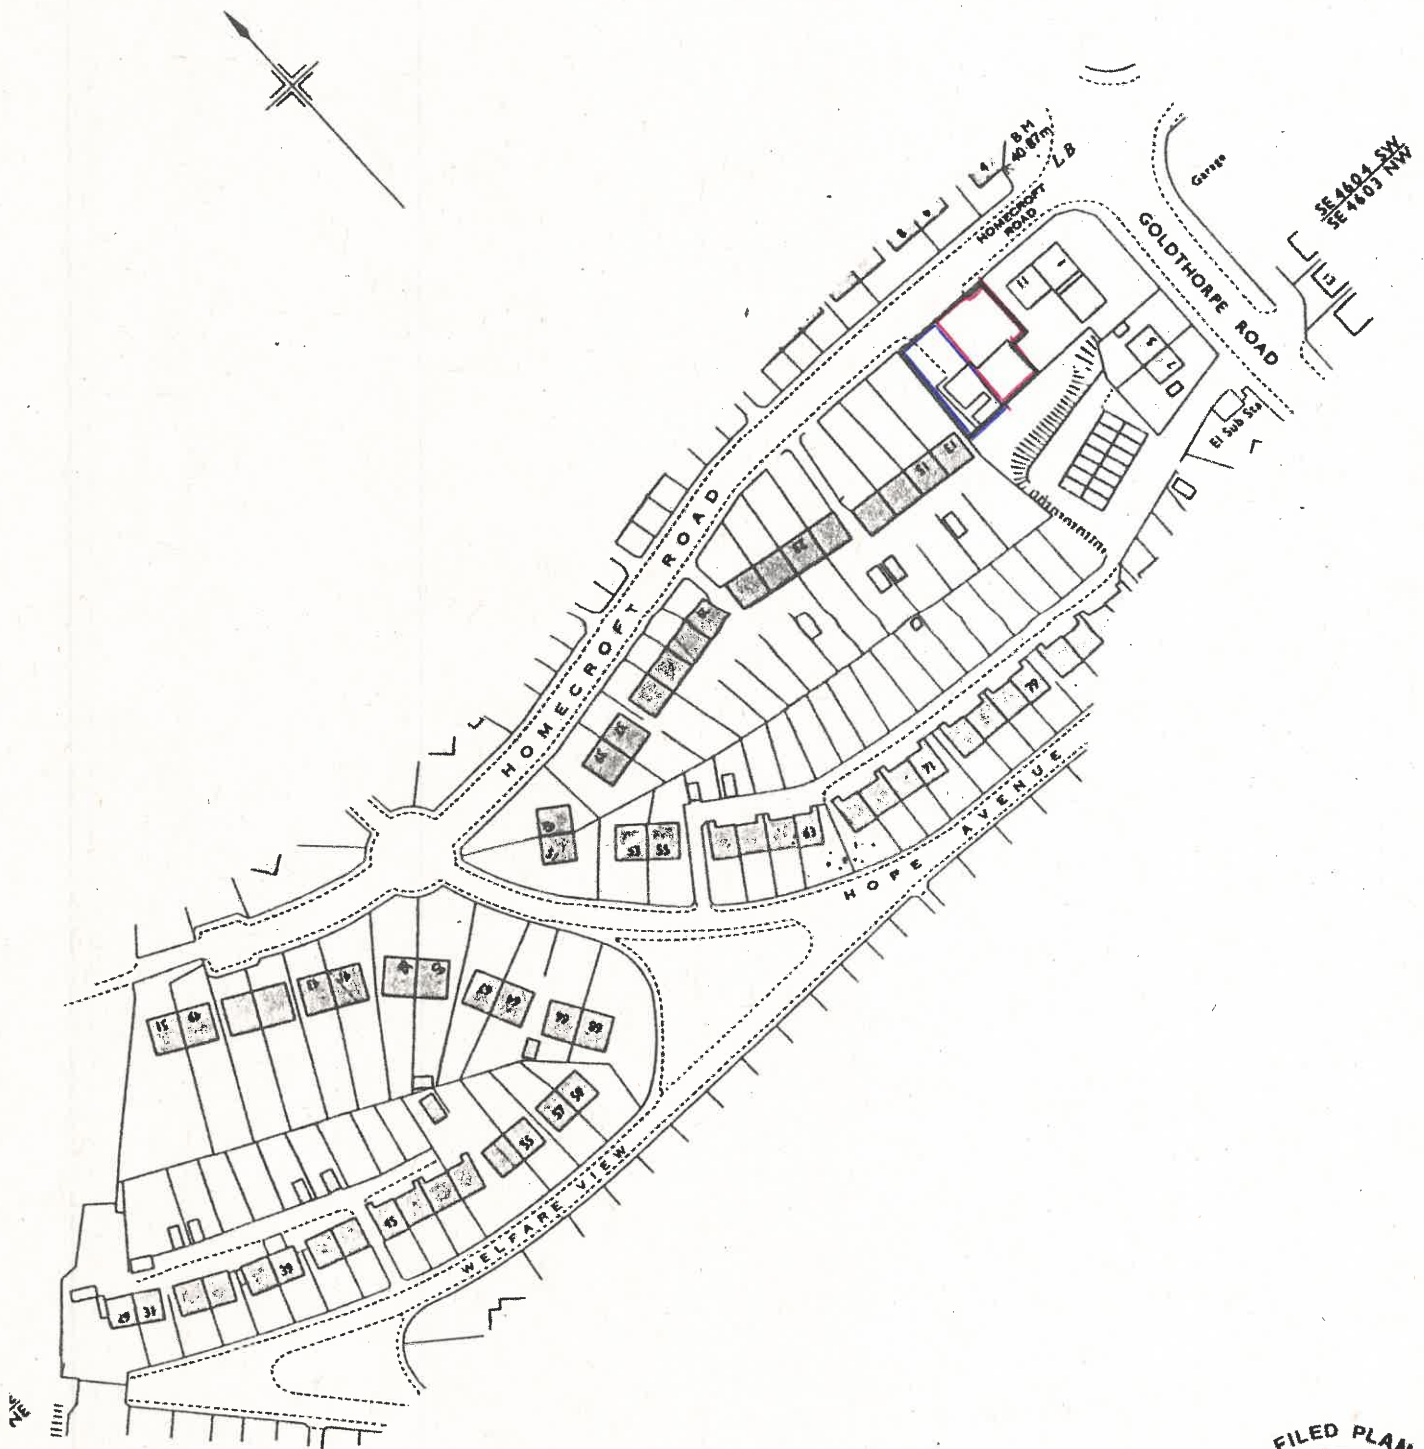

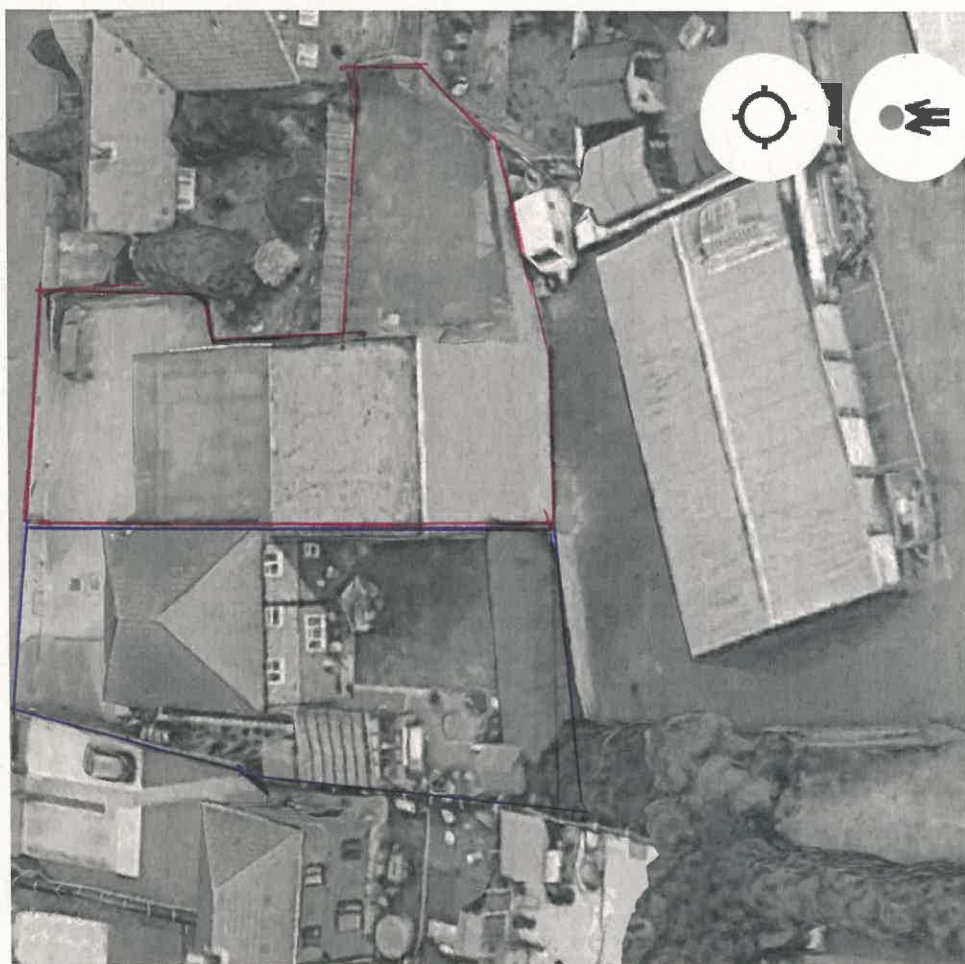

23:54



4G+



3%



Straight Ln



Makin's Sandwiches
& Catering
Top rated



Straight Ln

Homecroft Rd

Homecroft Rd

B6098



Stevenson C & Son
Recently viewed

Goldthorpe Rd