
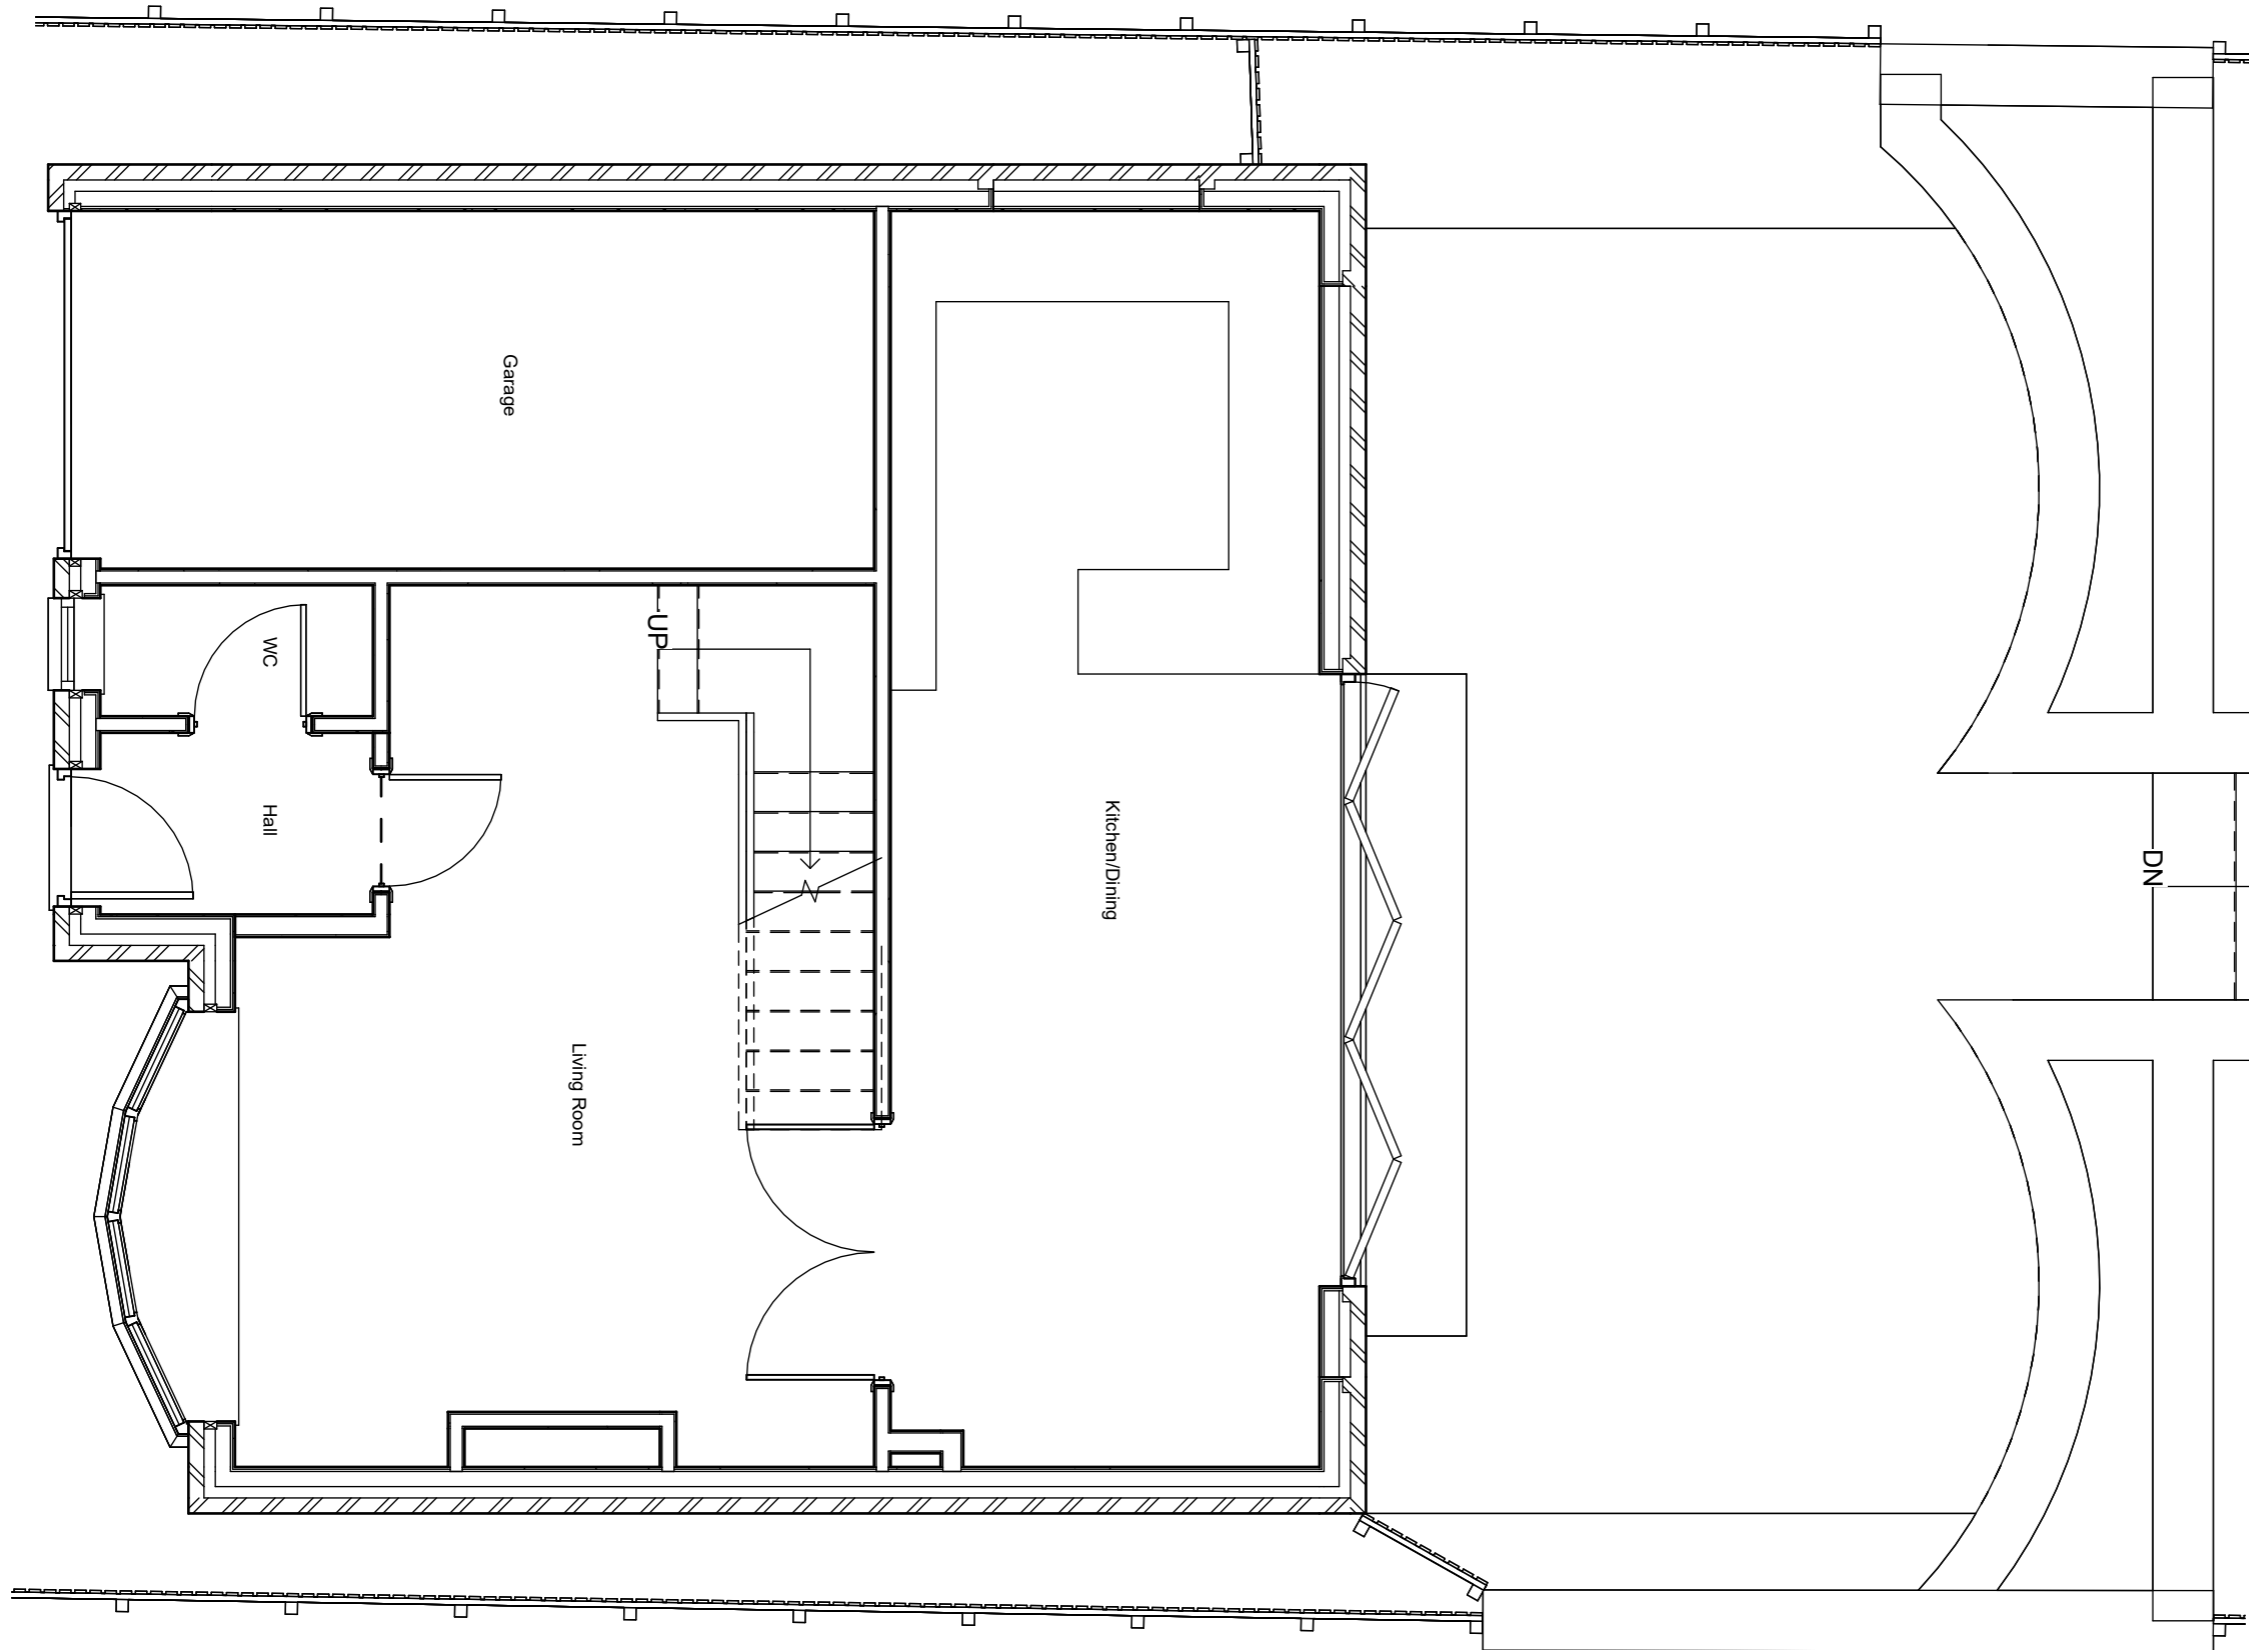


1 : 50


Existing Ground Floor

This drawing is copyright, and shall not be reproduced nor used for any other purpose without the written permission of the author. This drawing must be read in conjunction with all other related drawings and documentation.

Do not scale from this drawing, use figured dimensions only. It is the contractors responsibility to check and verify all dimensions on site. Any and all discrepancies to be reported immediately. IF IN DOUBT ASK.

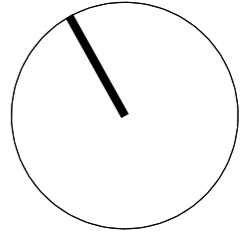

1:50

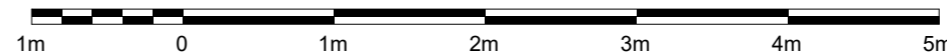

No. Description Date

Revisions
Project

EXT-S75-001
36 Roman Road
S75 5DD

Title
Existing GA Plans

Drawing No. Revision

A002

Scale @ A3 Designer Drawn

1 : 50 JC JC

Date Checked Client

21-10-24 -

Status

PLANNING

10/21/2024 11:21:54 PM