



GROUND FLOOR

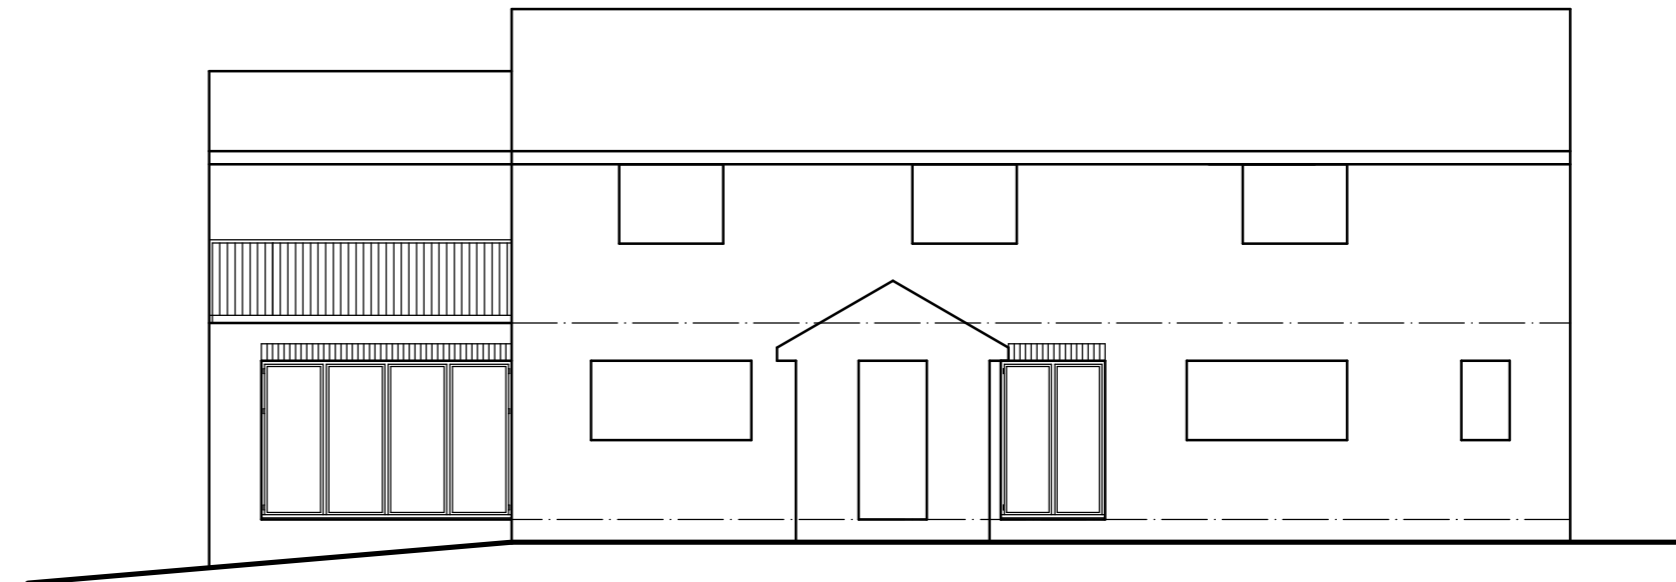

SIDE ELEVATION

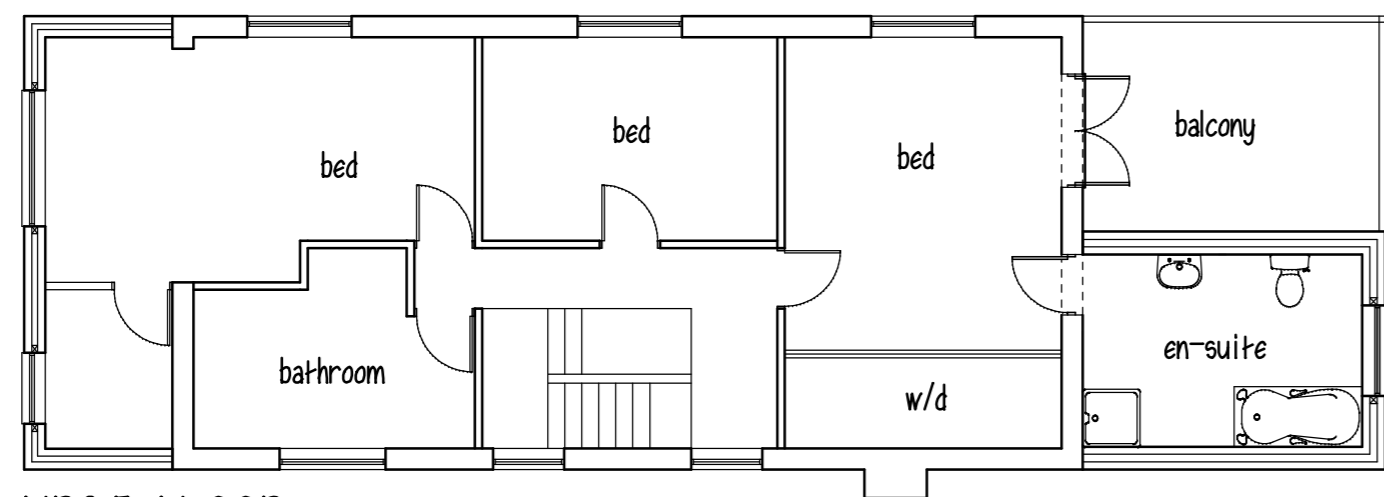


FIRST FLOOR



FRONT ELEVATION

ROOF - concrete tiles to match existing
WALLS - brickwork to match existing

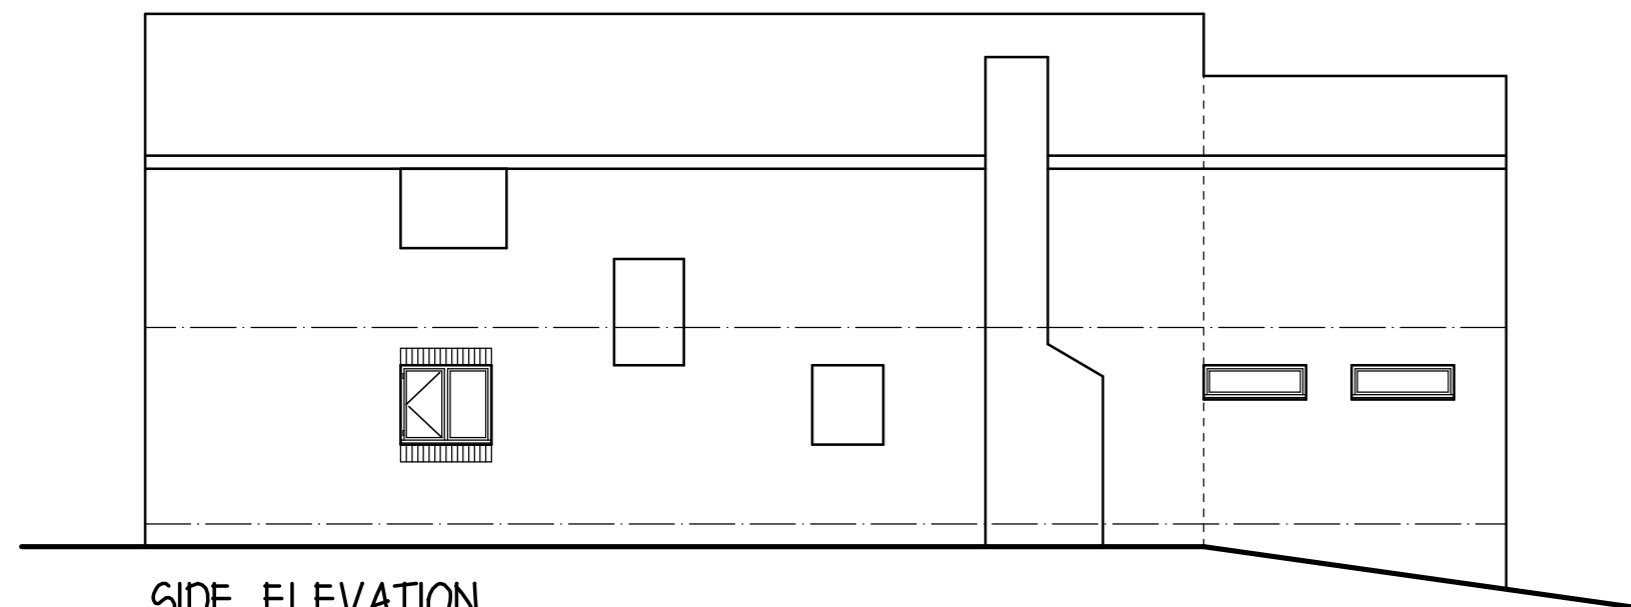

SIDE ELEVATION

Mr & Mrs MALTBY
PROPOSED REAR EXTENSION
& ALTERATIONS TO
541 DONCASTER ROAD
ARDSLEY

PLANS & ELEVATIONS

1:100@A3 JULY13 Rev A

Peter Thompson
Linwood
Barnsley Road
Dodworth
Barnsley S753JR
M.B.I.A.T.
tel & 01226
fax 201391