




Ground Floor Reveal
1:50.

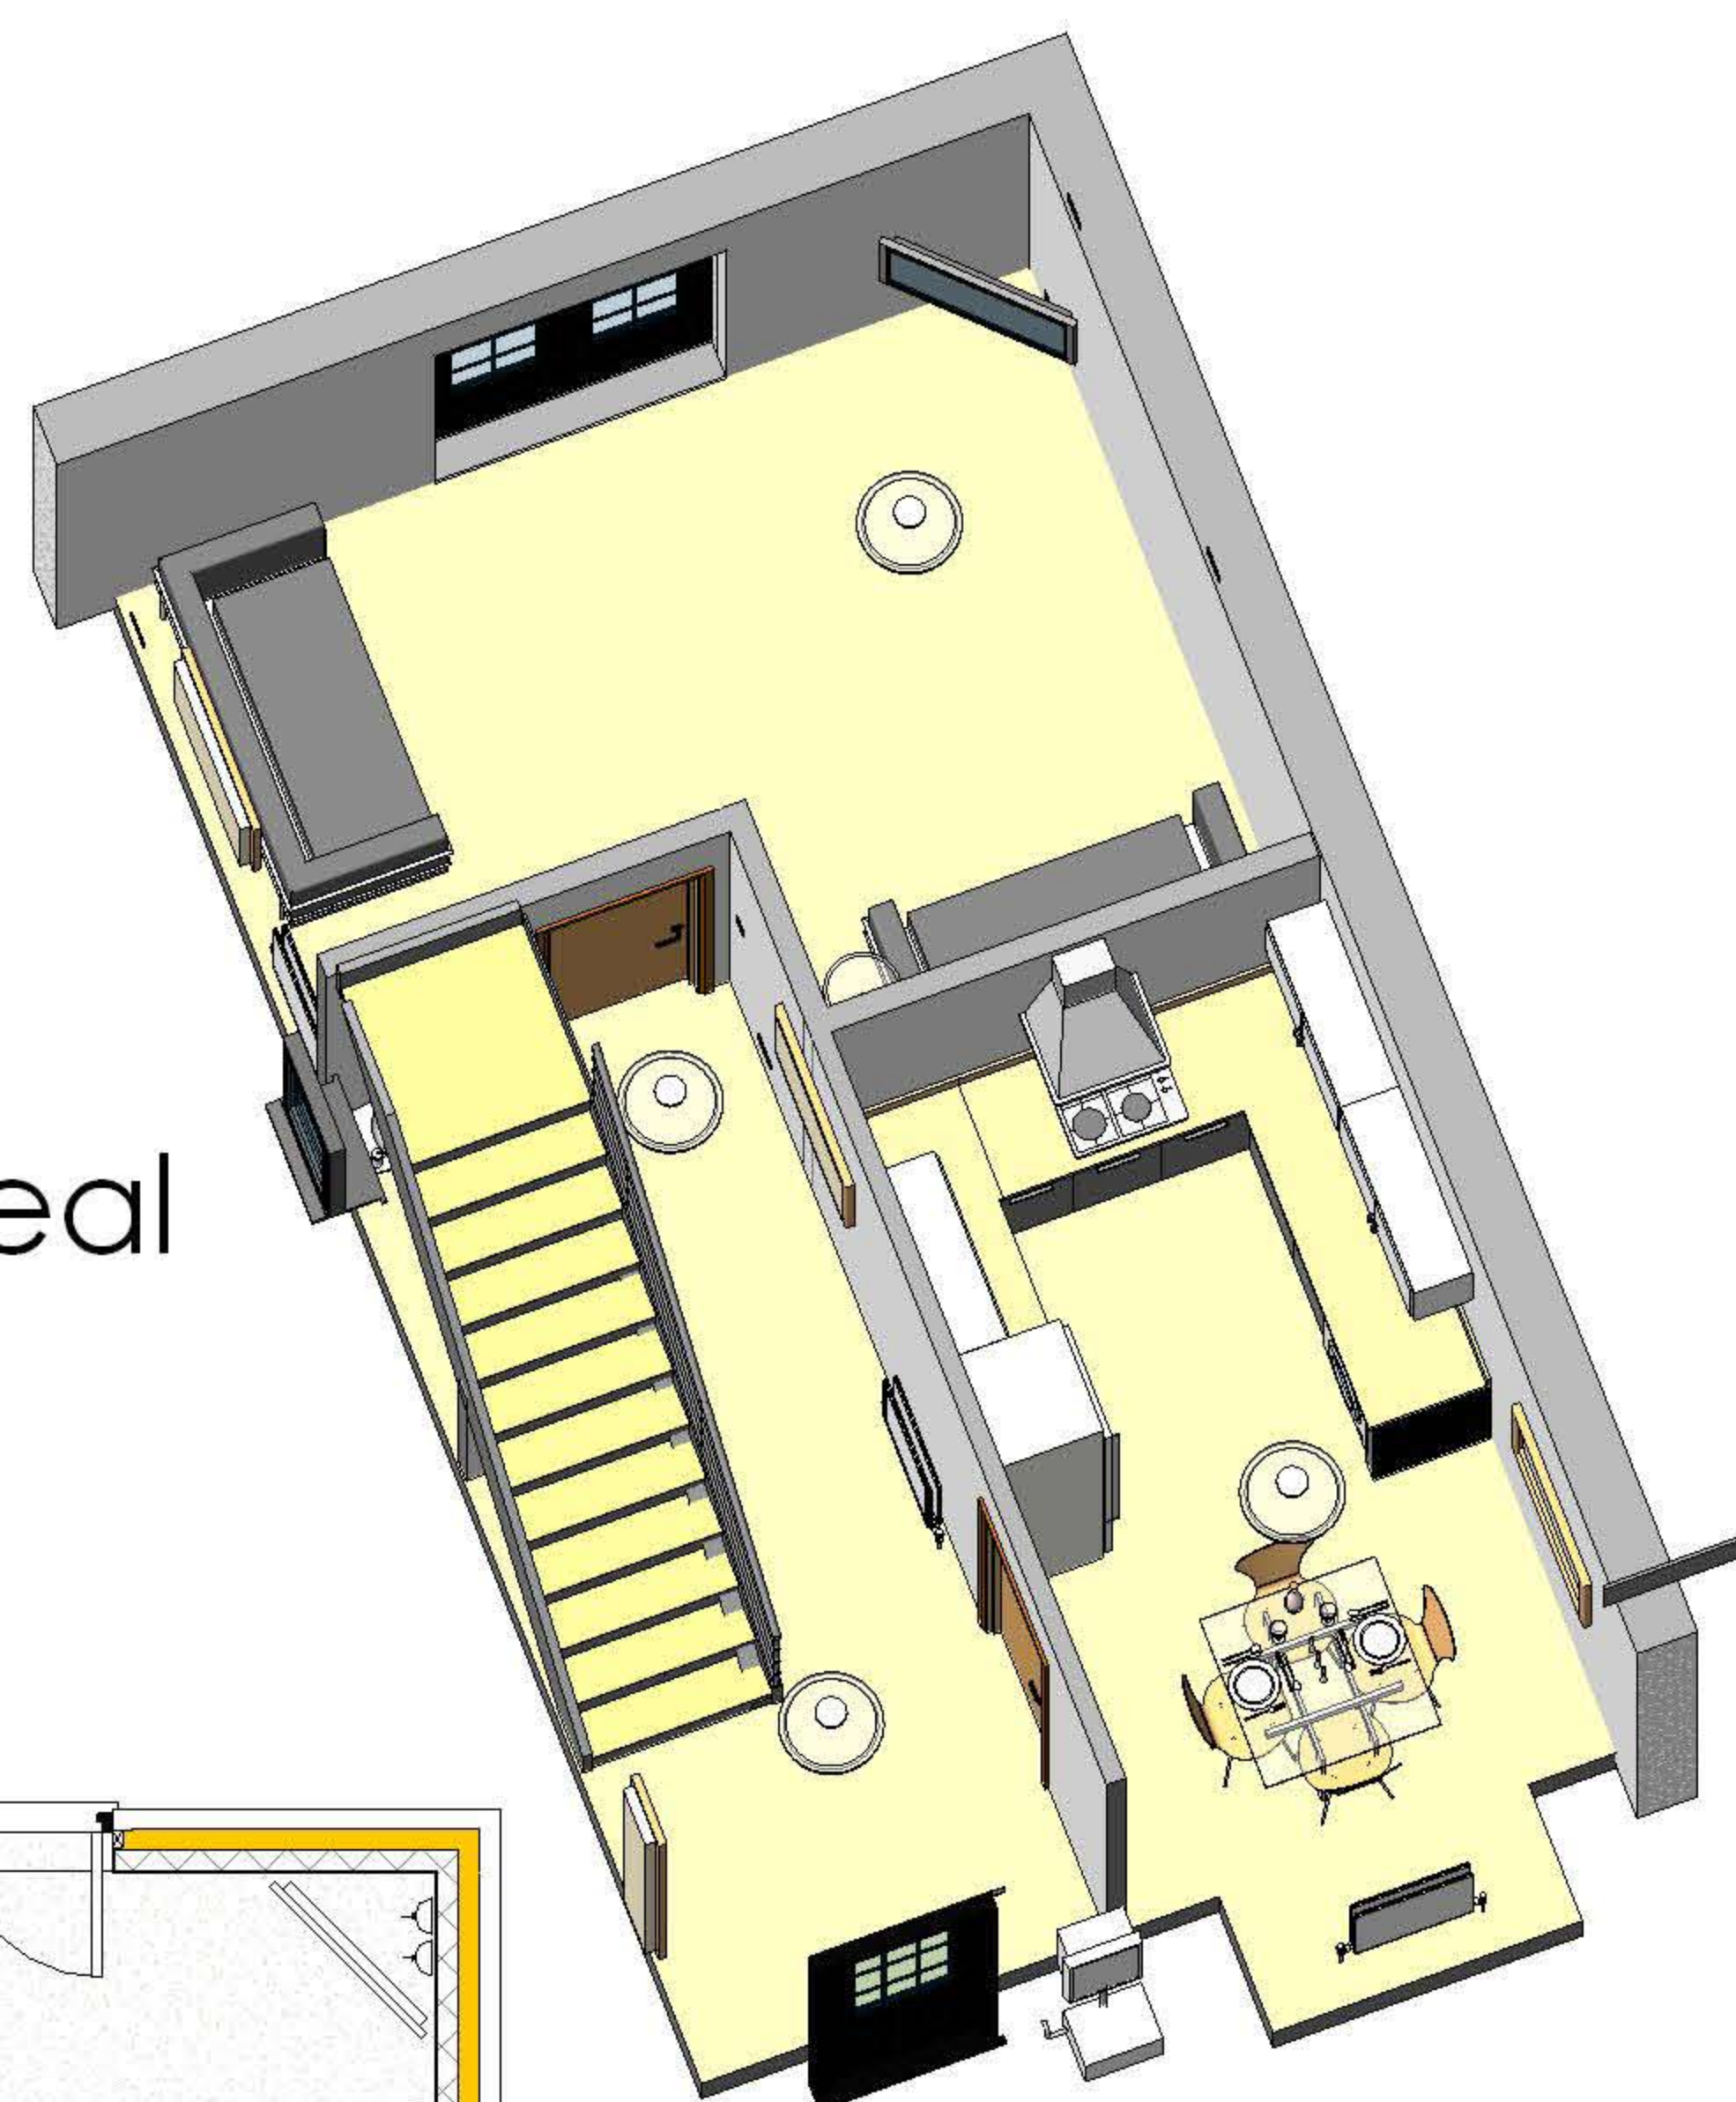


First Floor Reveal
1:50.

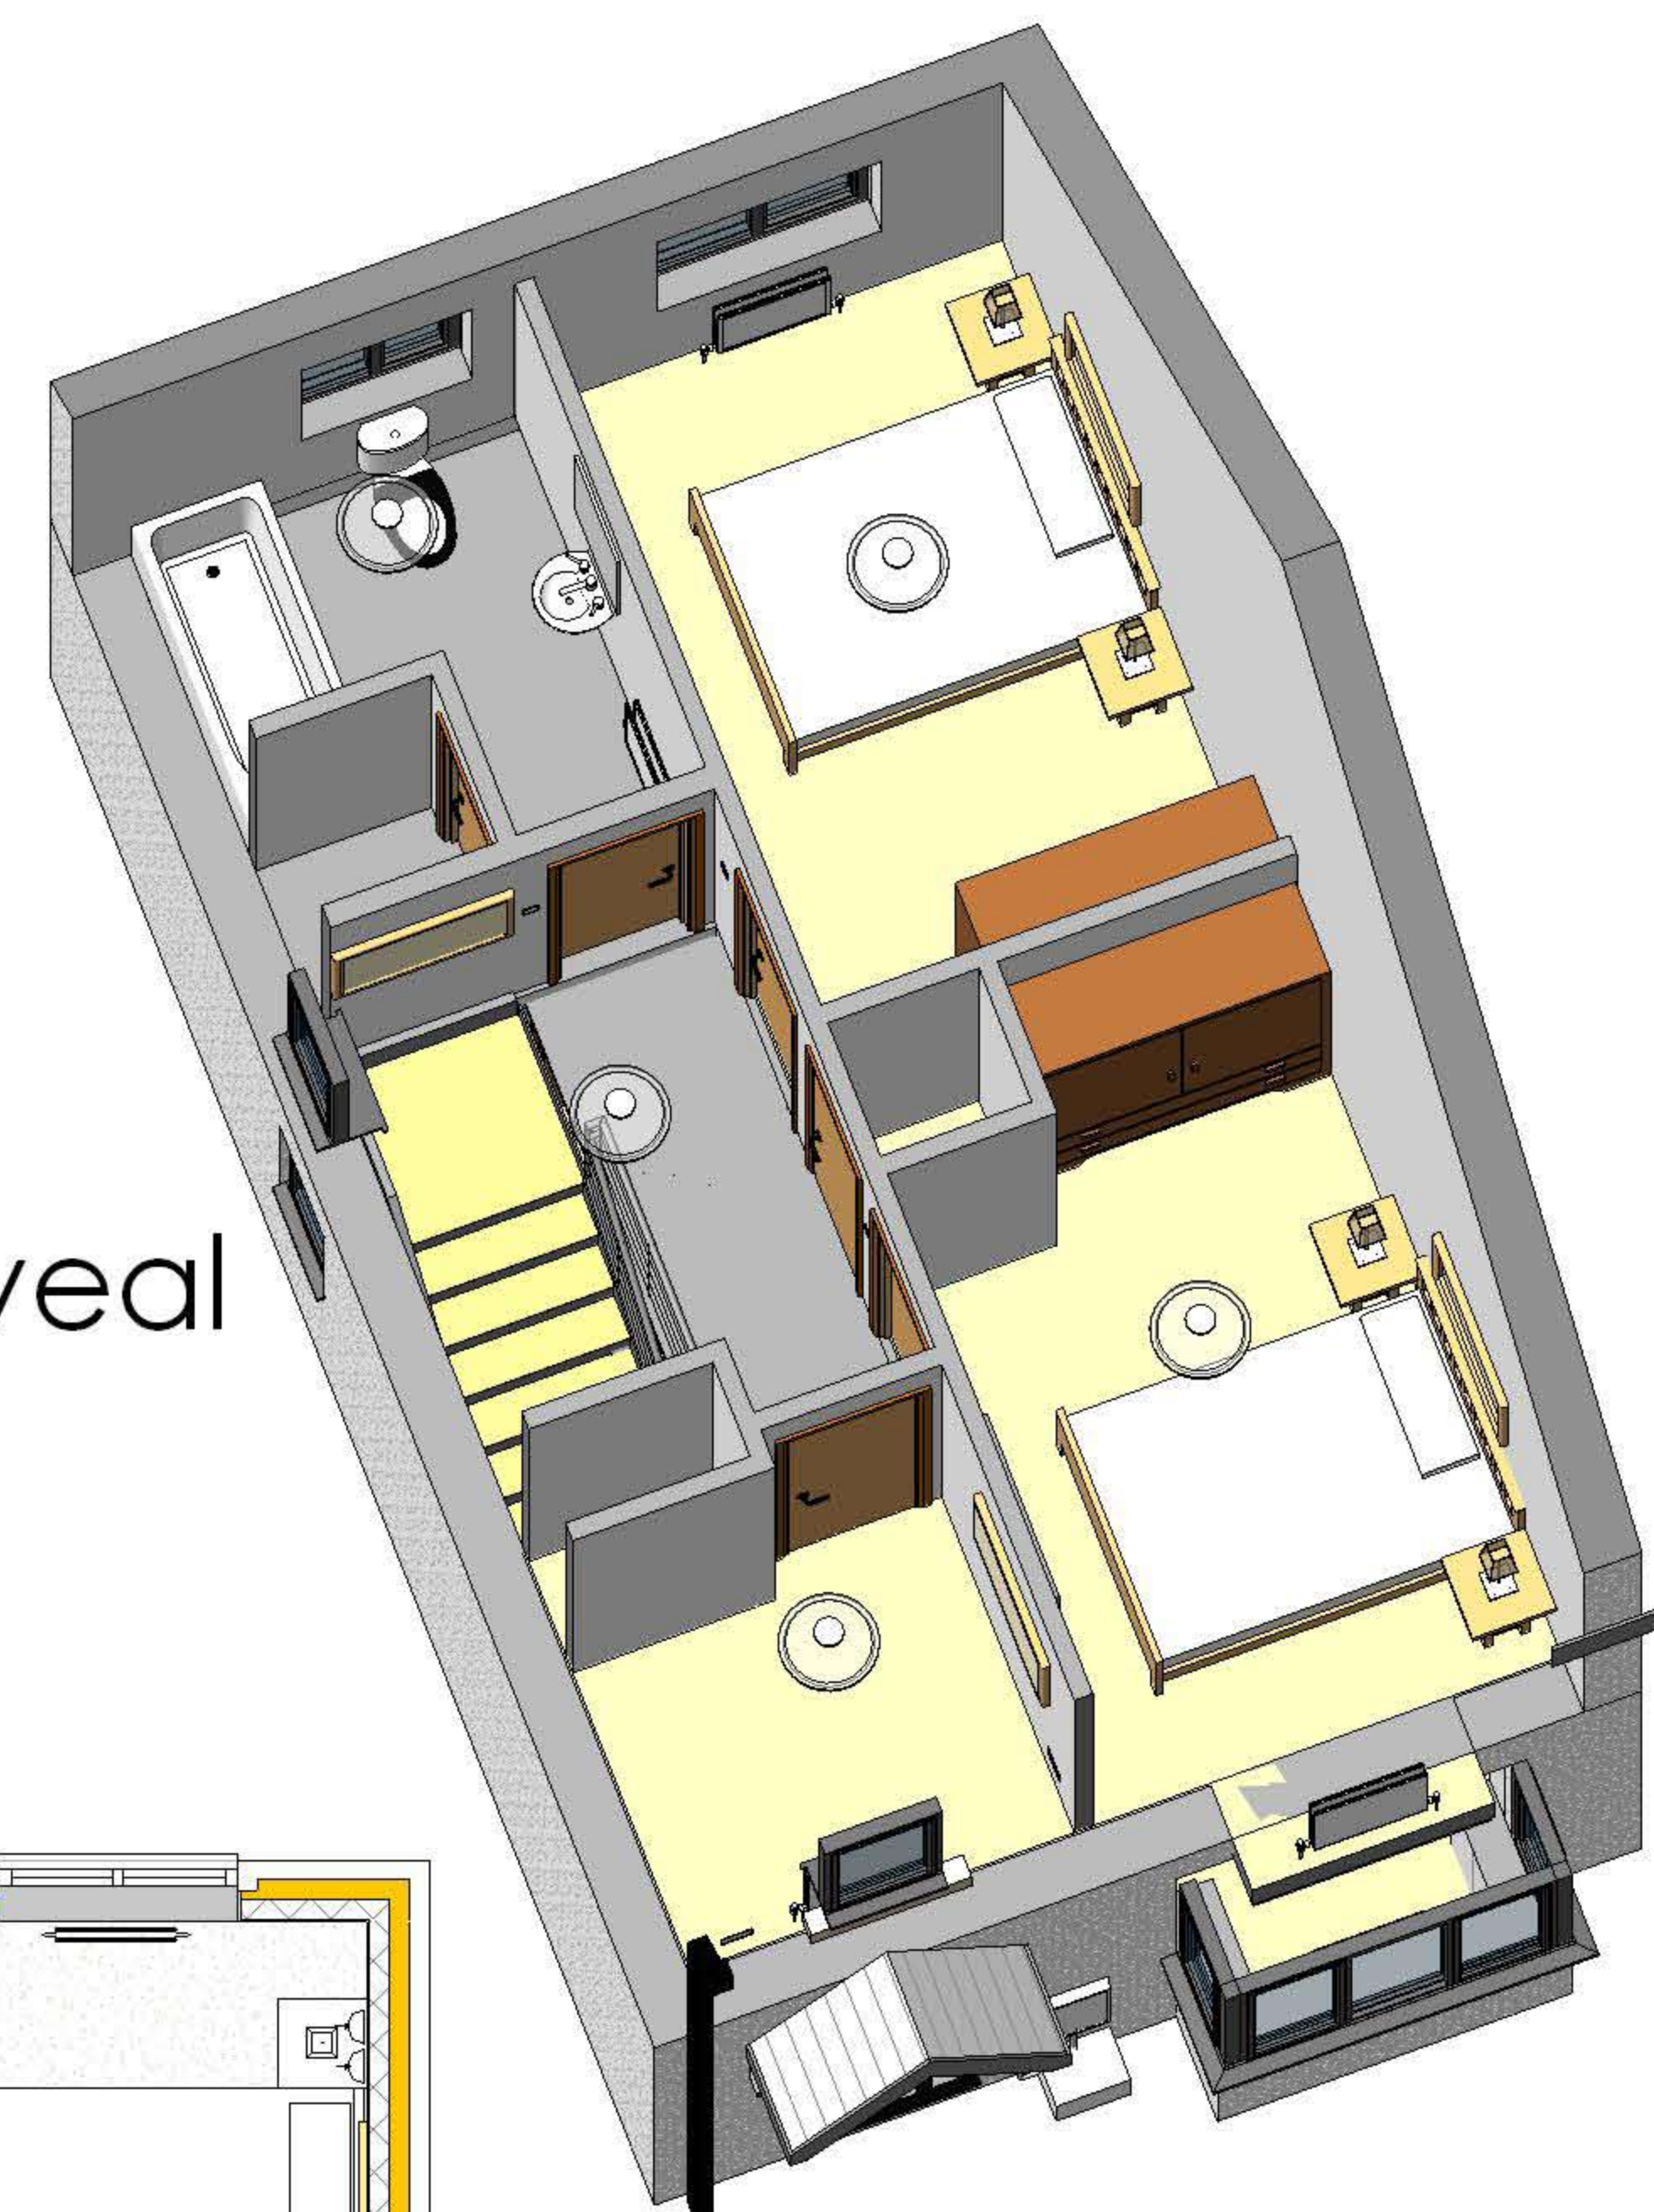

Ground Floor
1:50.

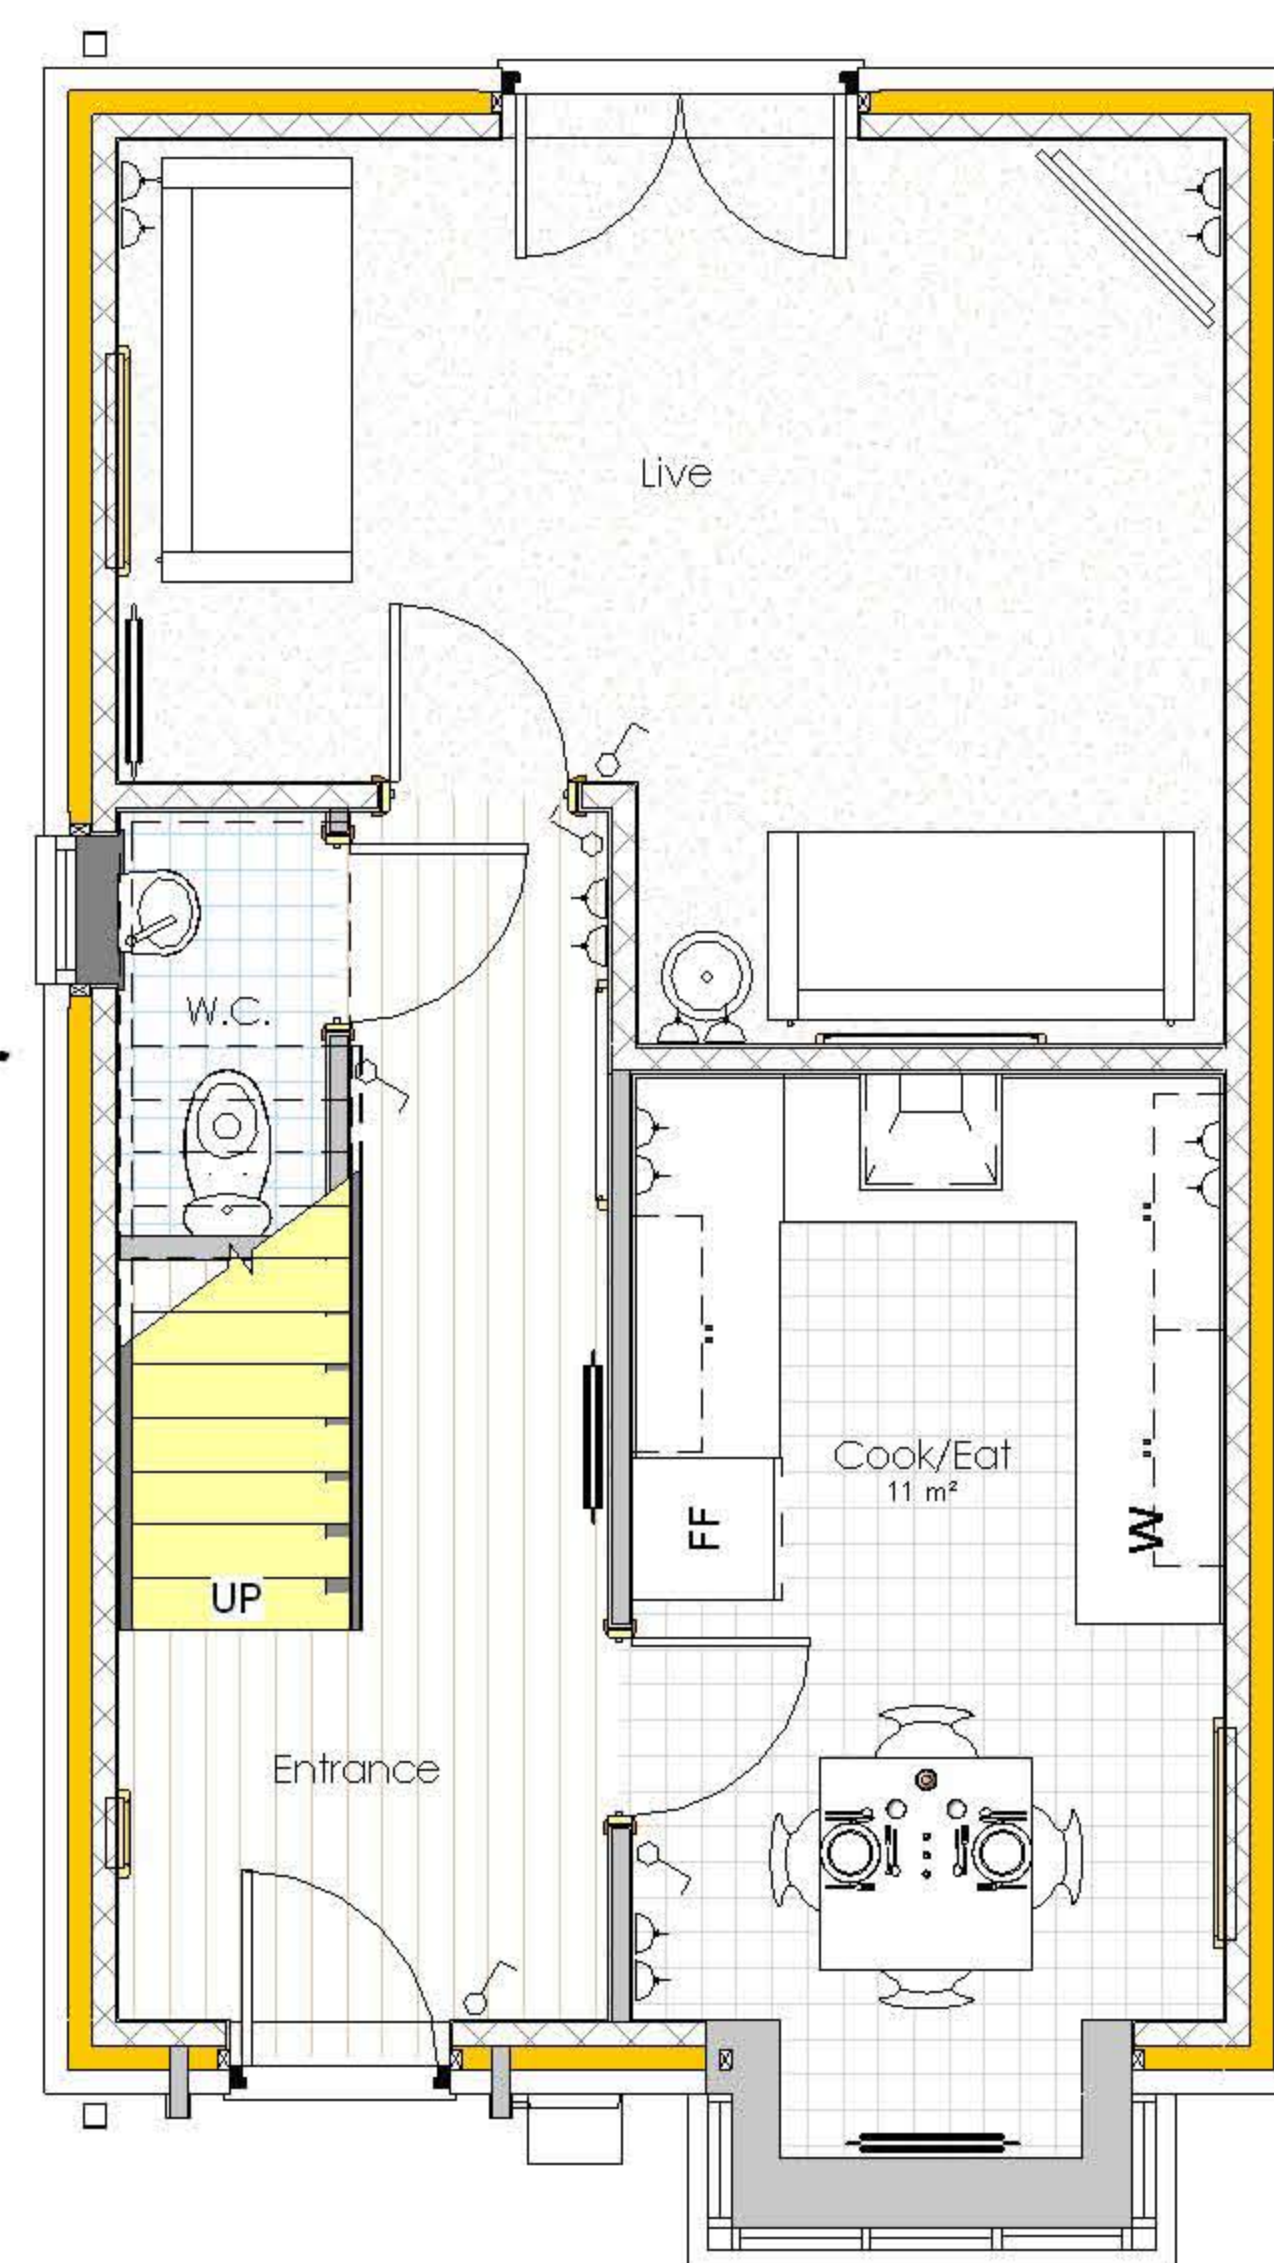


First Floor
1:50.

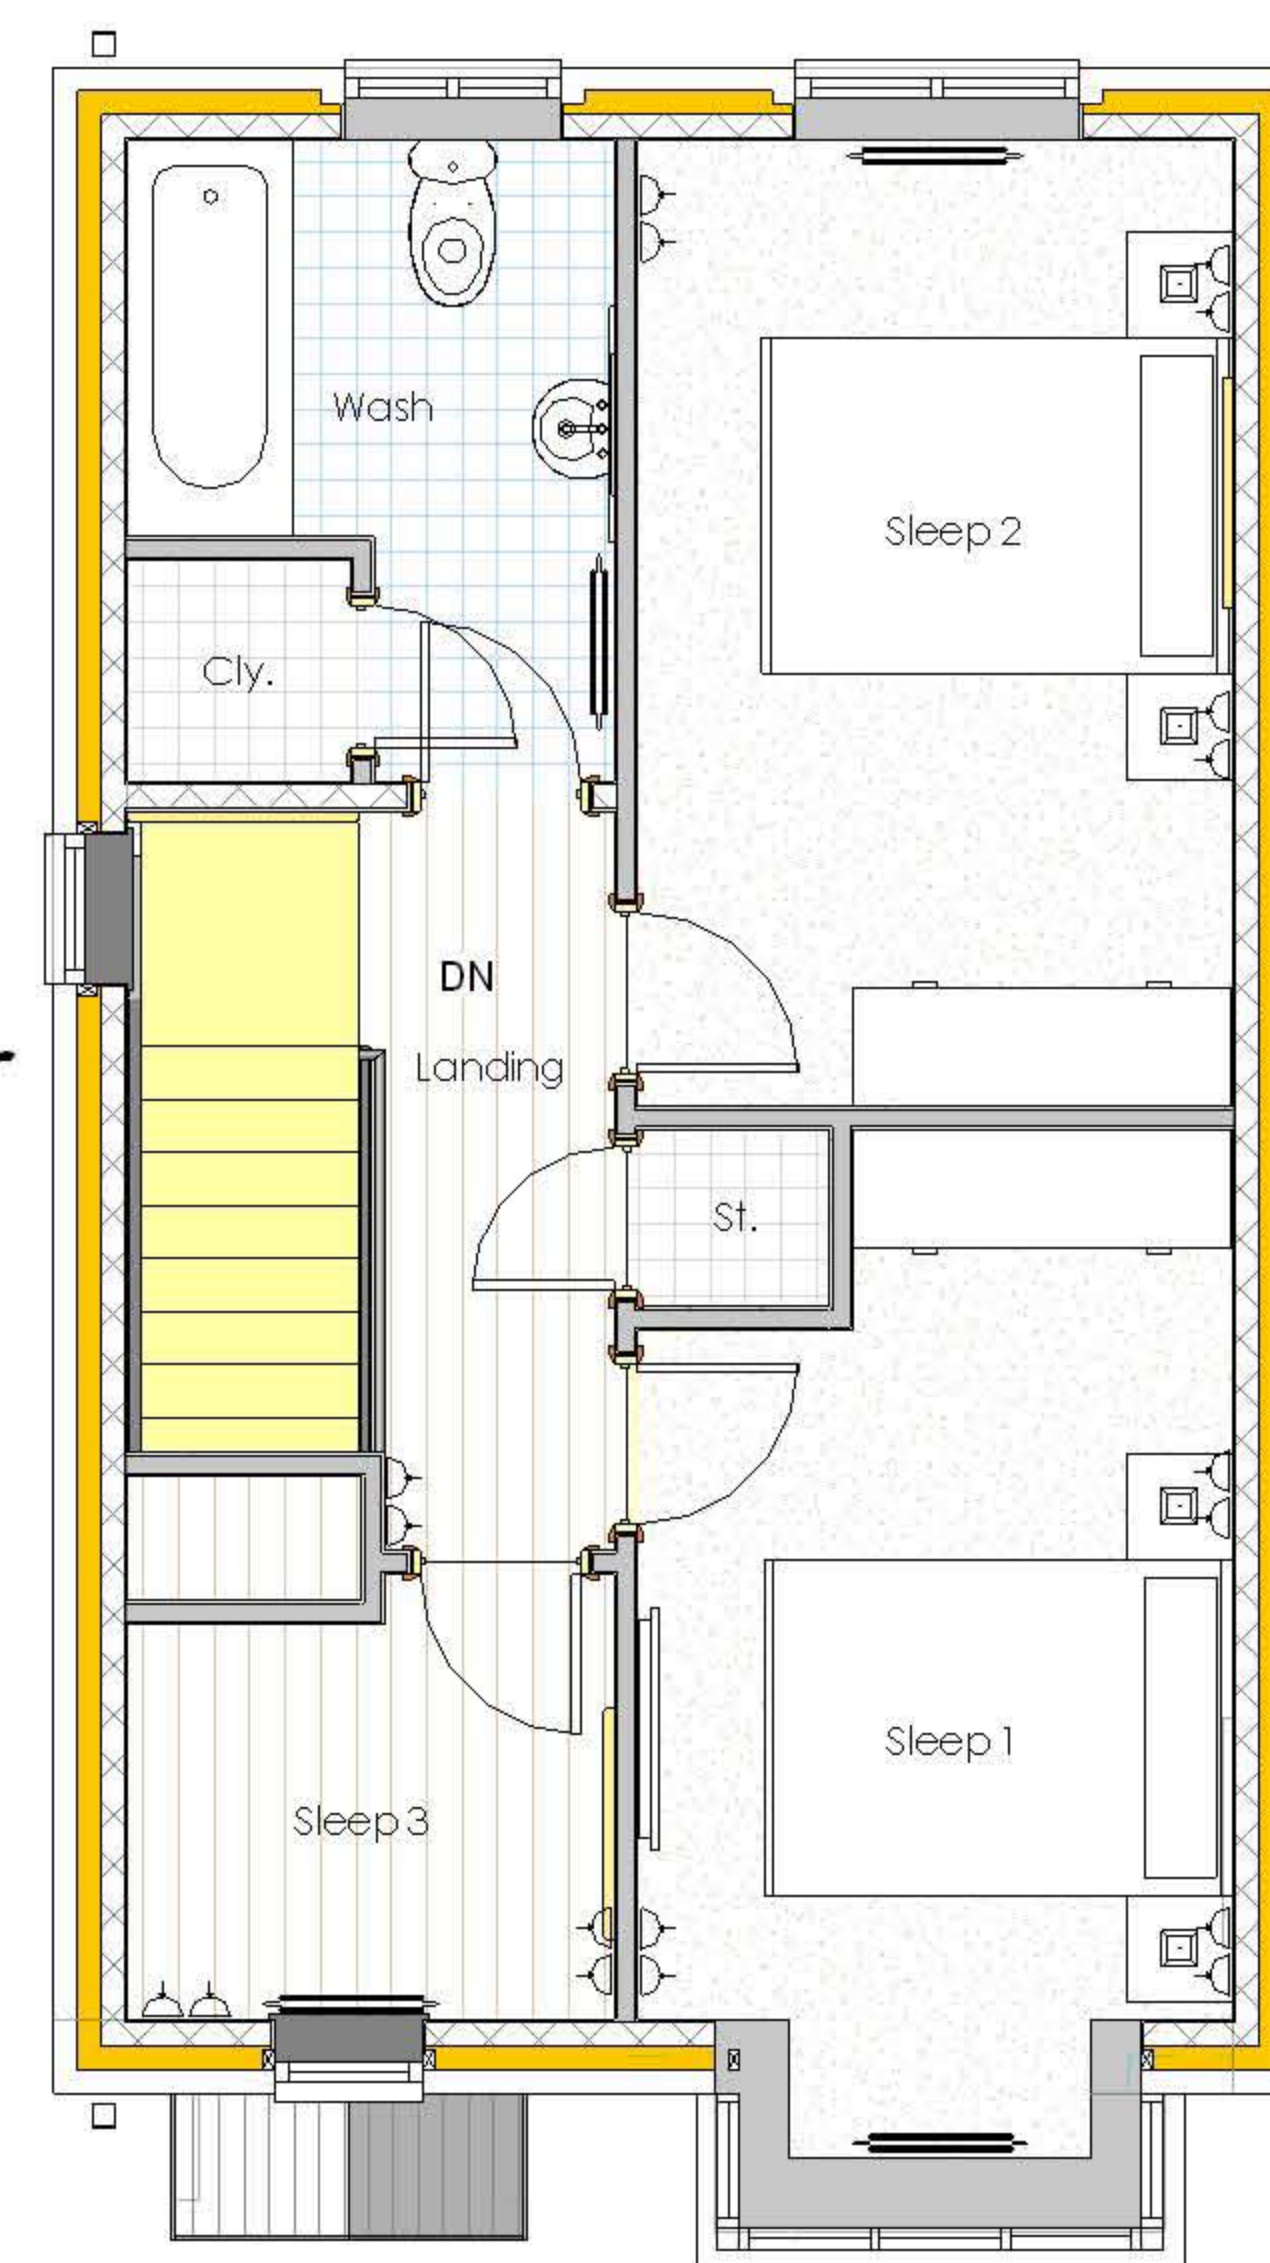

2

Elevations
1:100.

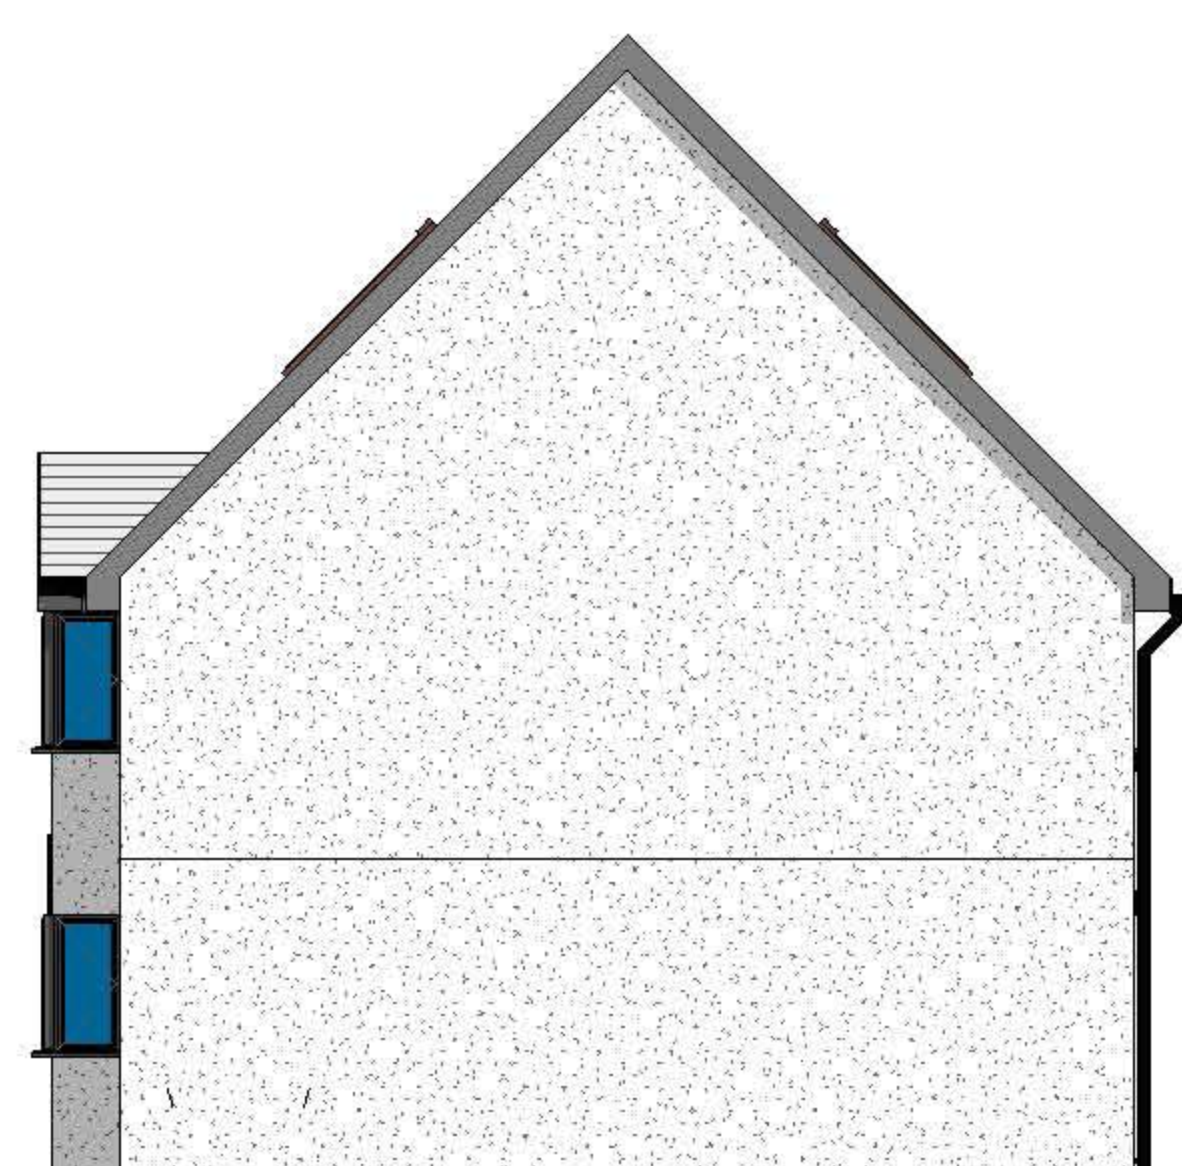

Side.



Rear.



Front.



Side.