


South Facing Garage Elevation As Proposed

Scale 1:100@A3

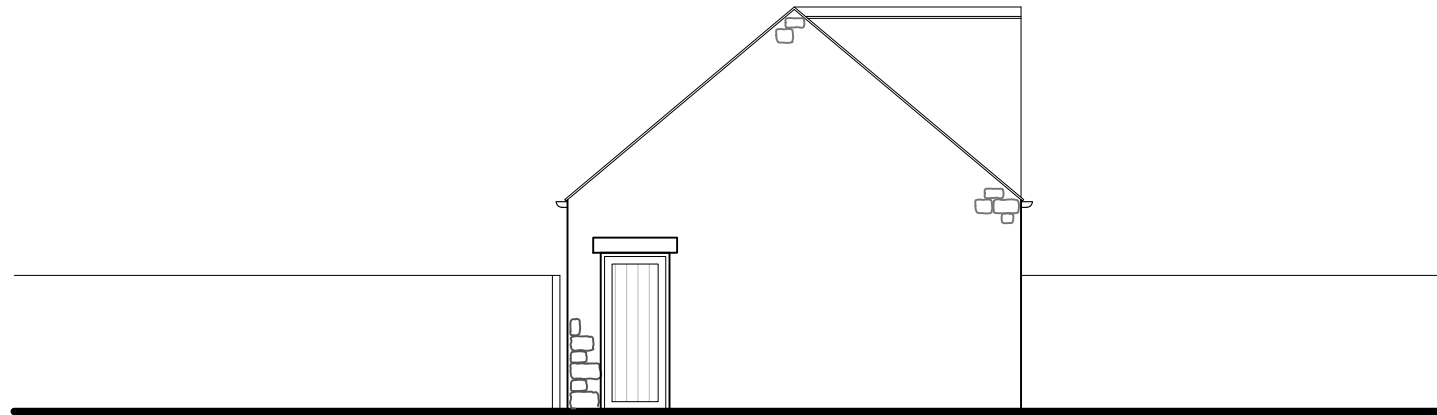

North Facing Garage Elevation As Proposed

Scale 1:100@A3

ISSUED FOR PLANNING

REVISION	DATE	DRAWN	CHECKED	DESCRIPTION	SCALE	DATE
CLIENT	BRADLEY TAVERNOR			SCALE	1:100 @A3	DATE JAN 2024
PROJECT	9 PARKER'S TERRACE			DRAWN	MH	CHECKED
DRAWING TITLE	ELEVATIONS SHEET 3 OF 3 AS PROPOSED			JOB NUMBER	240106	DRAWING NO. 208

TIMEARCHITECTS

Creative Conservation - Inspiring Design. Time Architects 226-228 Holme Lane, Sheffield, S64JZ
 Registered Company Number in England and Wales: 8033383, Director: Michael Leigh
 W. www.timearchitects.co.uk E. info@timearchitects.co.uk T. 0114 430 0114
 © all rights reserved, report all discrepancies, do not scale from drawing, check dimensions on site