
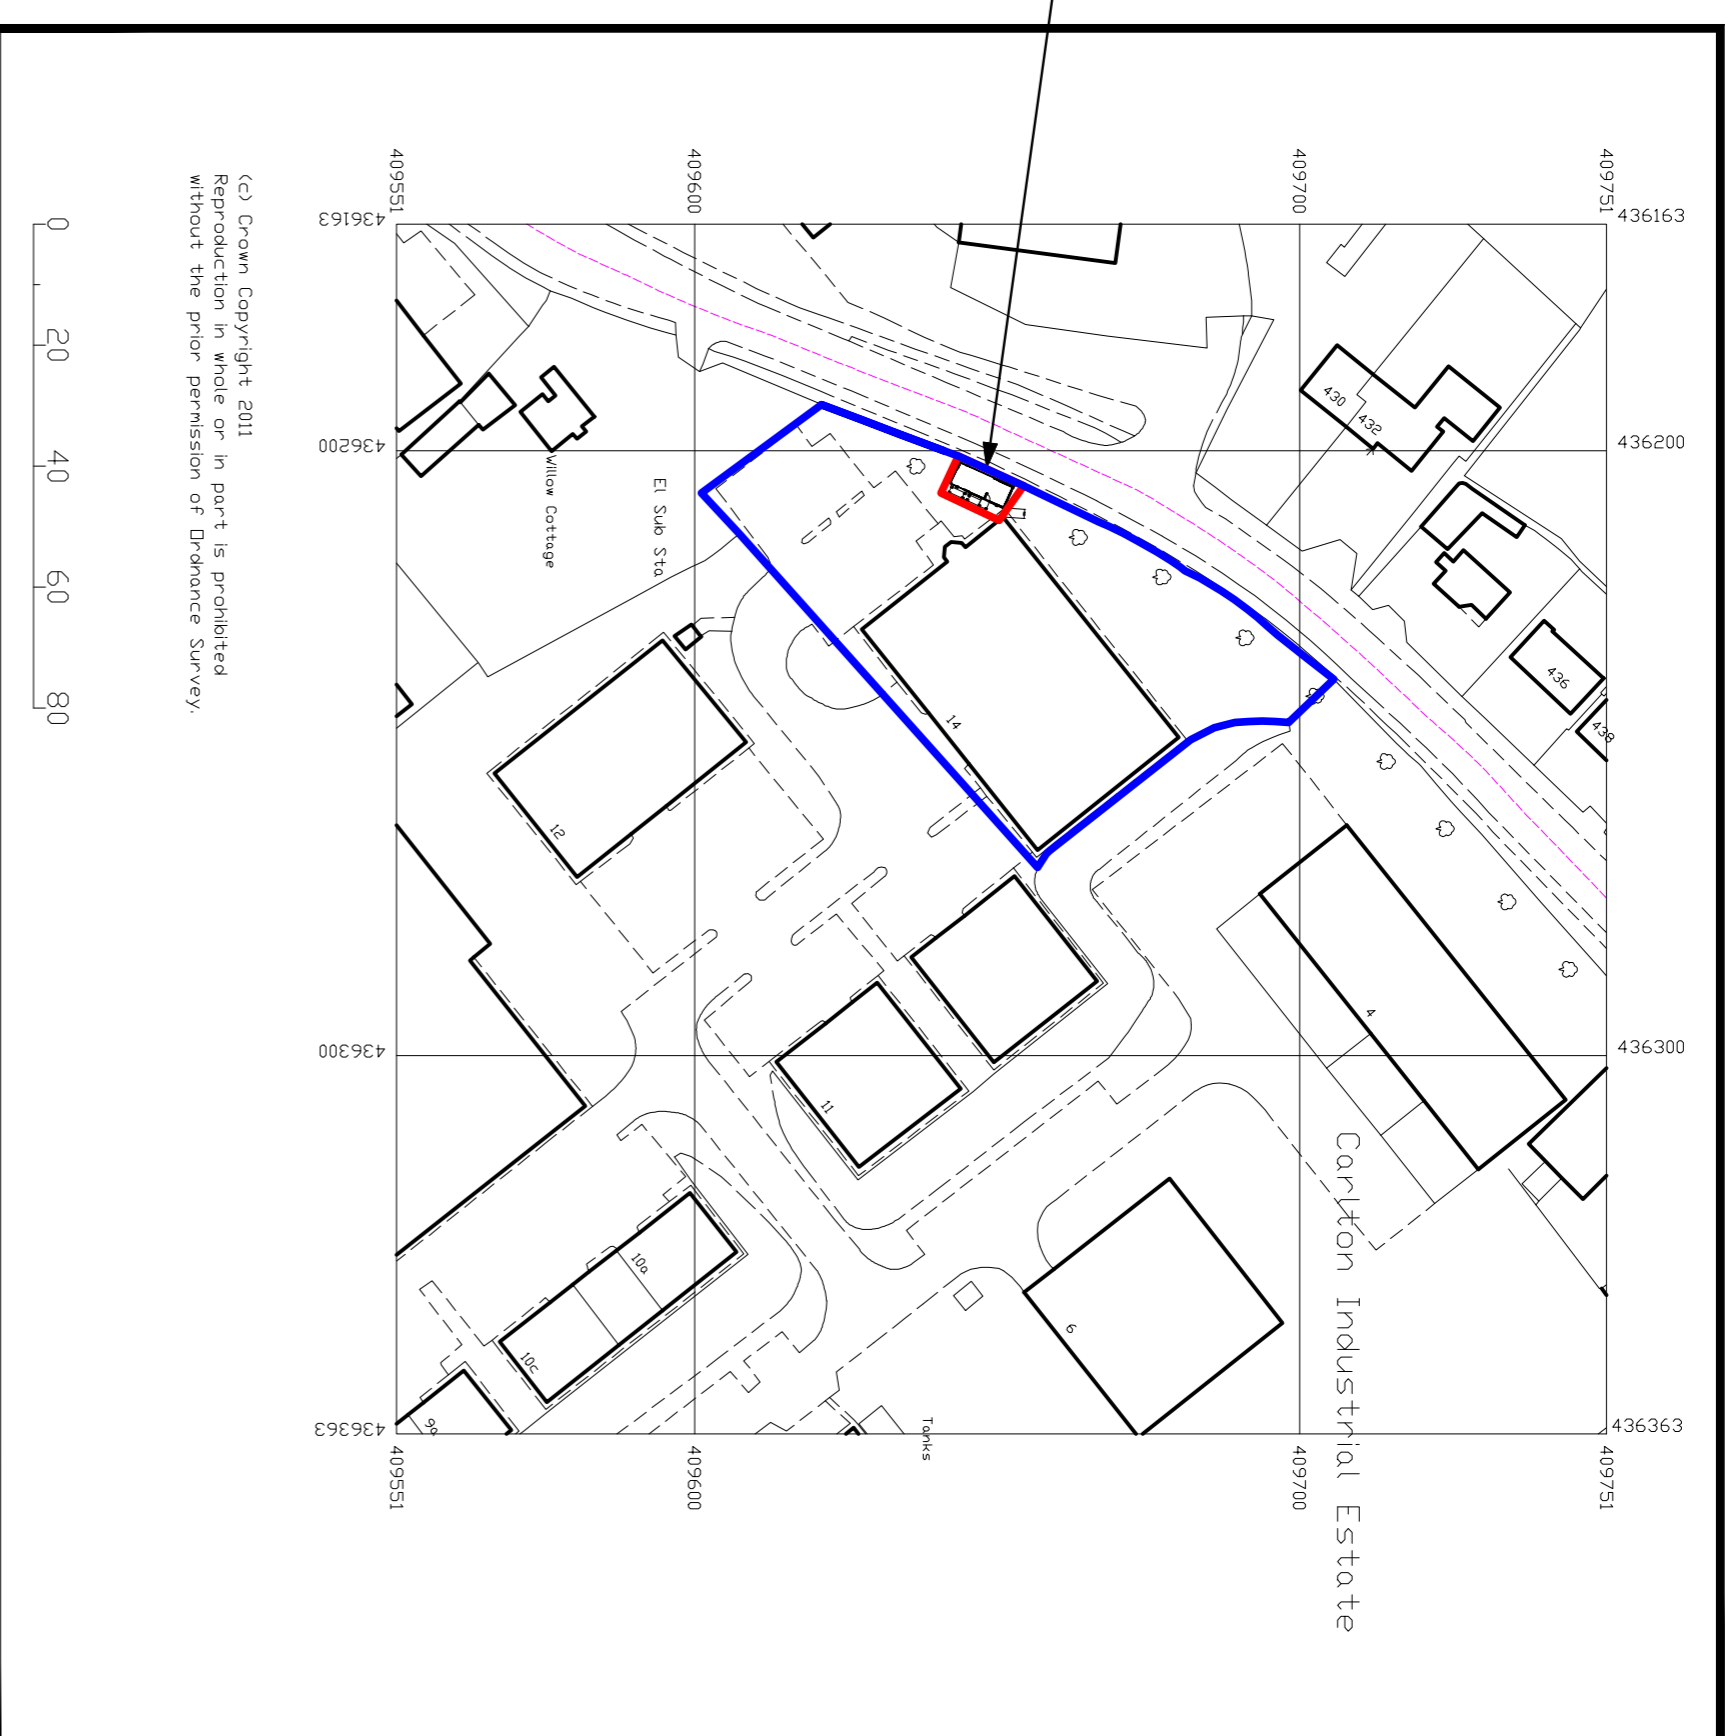


Proposed location of
2 storey Portakabin
Building.

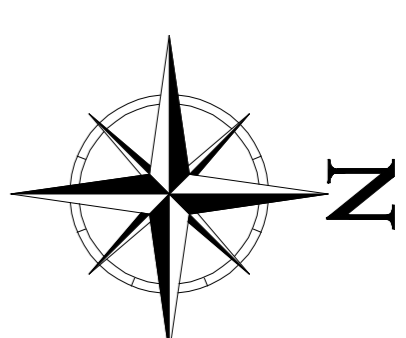

Crown Copyright 2006
Reproduction in whole or in part is prohibited
without the prior permission of Ordnance Survey.

LOCATION PLAN
scale 1:1250

BLOCK PLAN
scale 1:200

© Portakabin Limited 2000
This drawing is the property of Portakabin Limited,
It must not be copied or reproduced or divulged
to anyone without written permission.

Portakabin	Total Solutions
Proposed Temporary Portakabin Offices for	
Cornscape	
Carlton Industrial Estate	
Barnsley	
S71 3HW	
Date: 28th June 2012	
Scale : 1:200 & 1:1250	
Drawing Number	TSRH220090156