
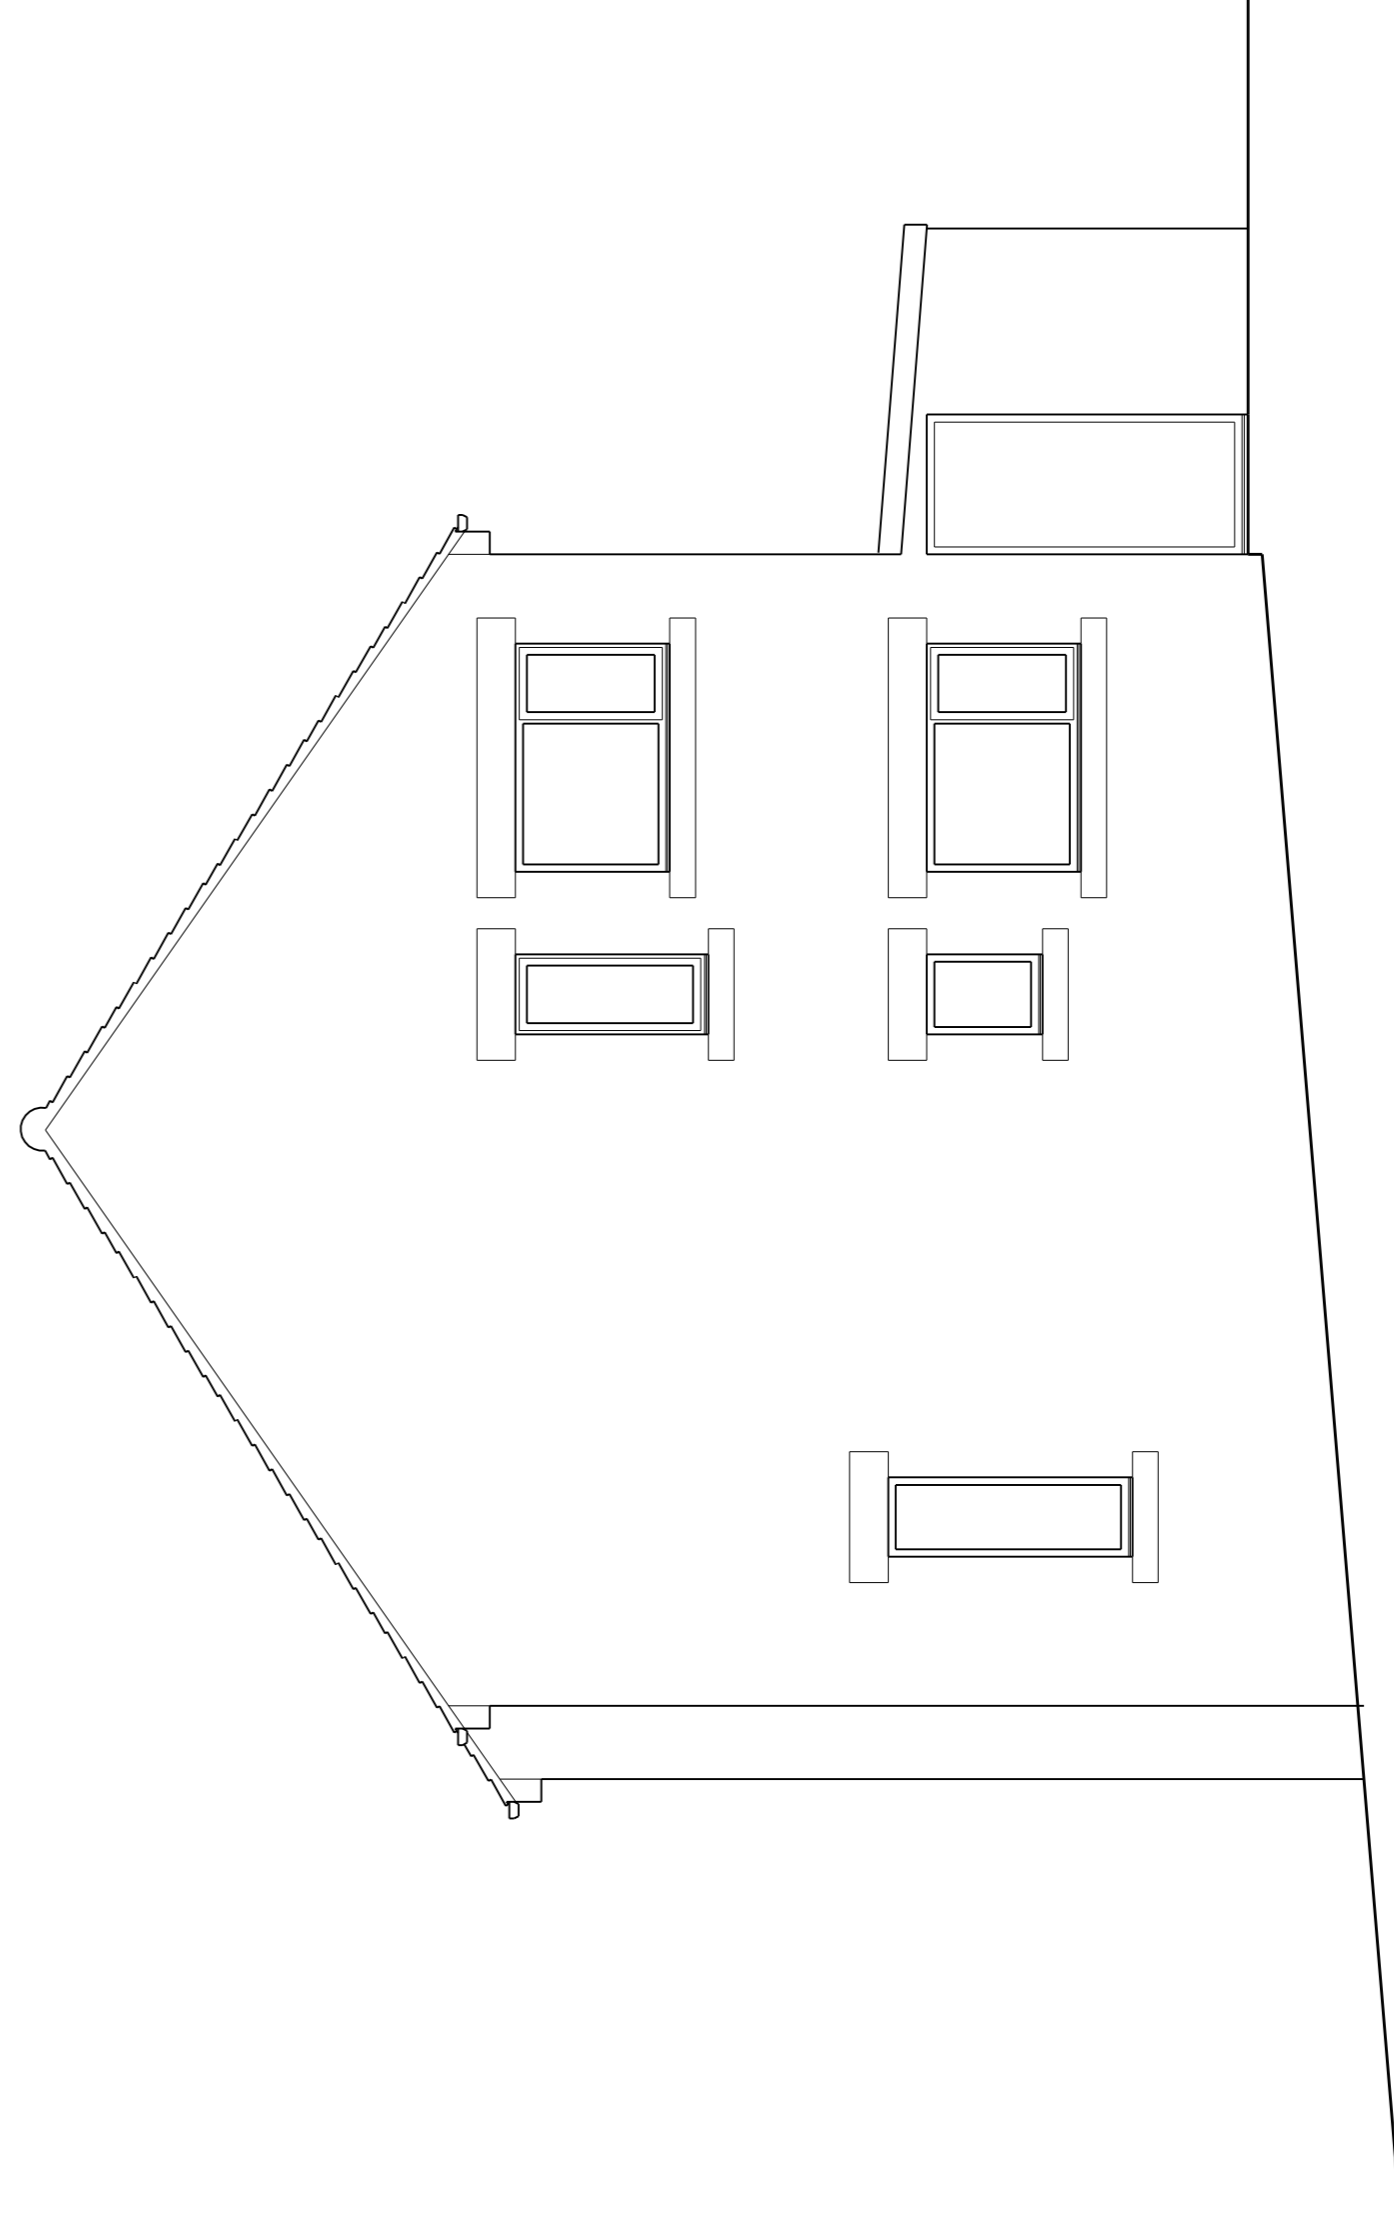
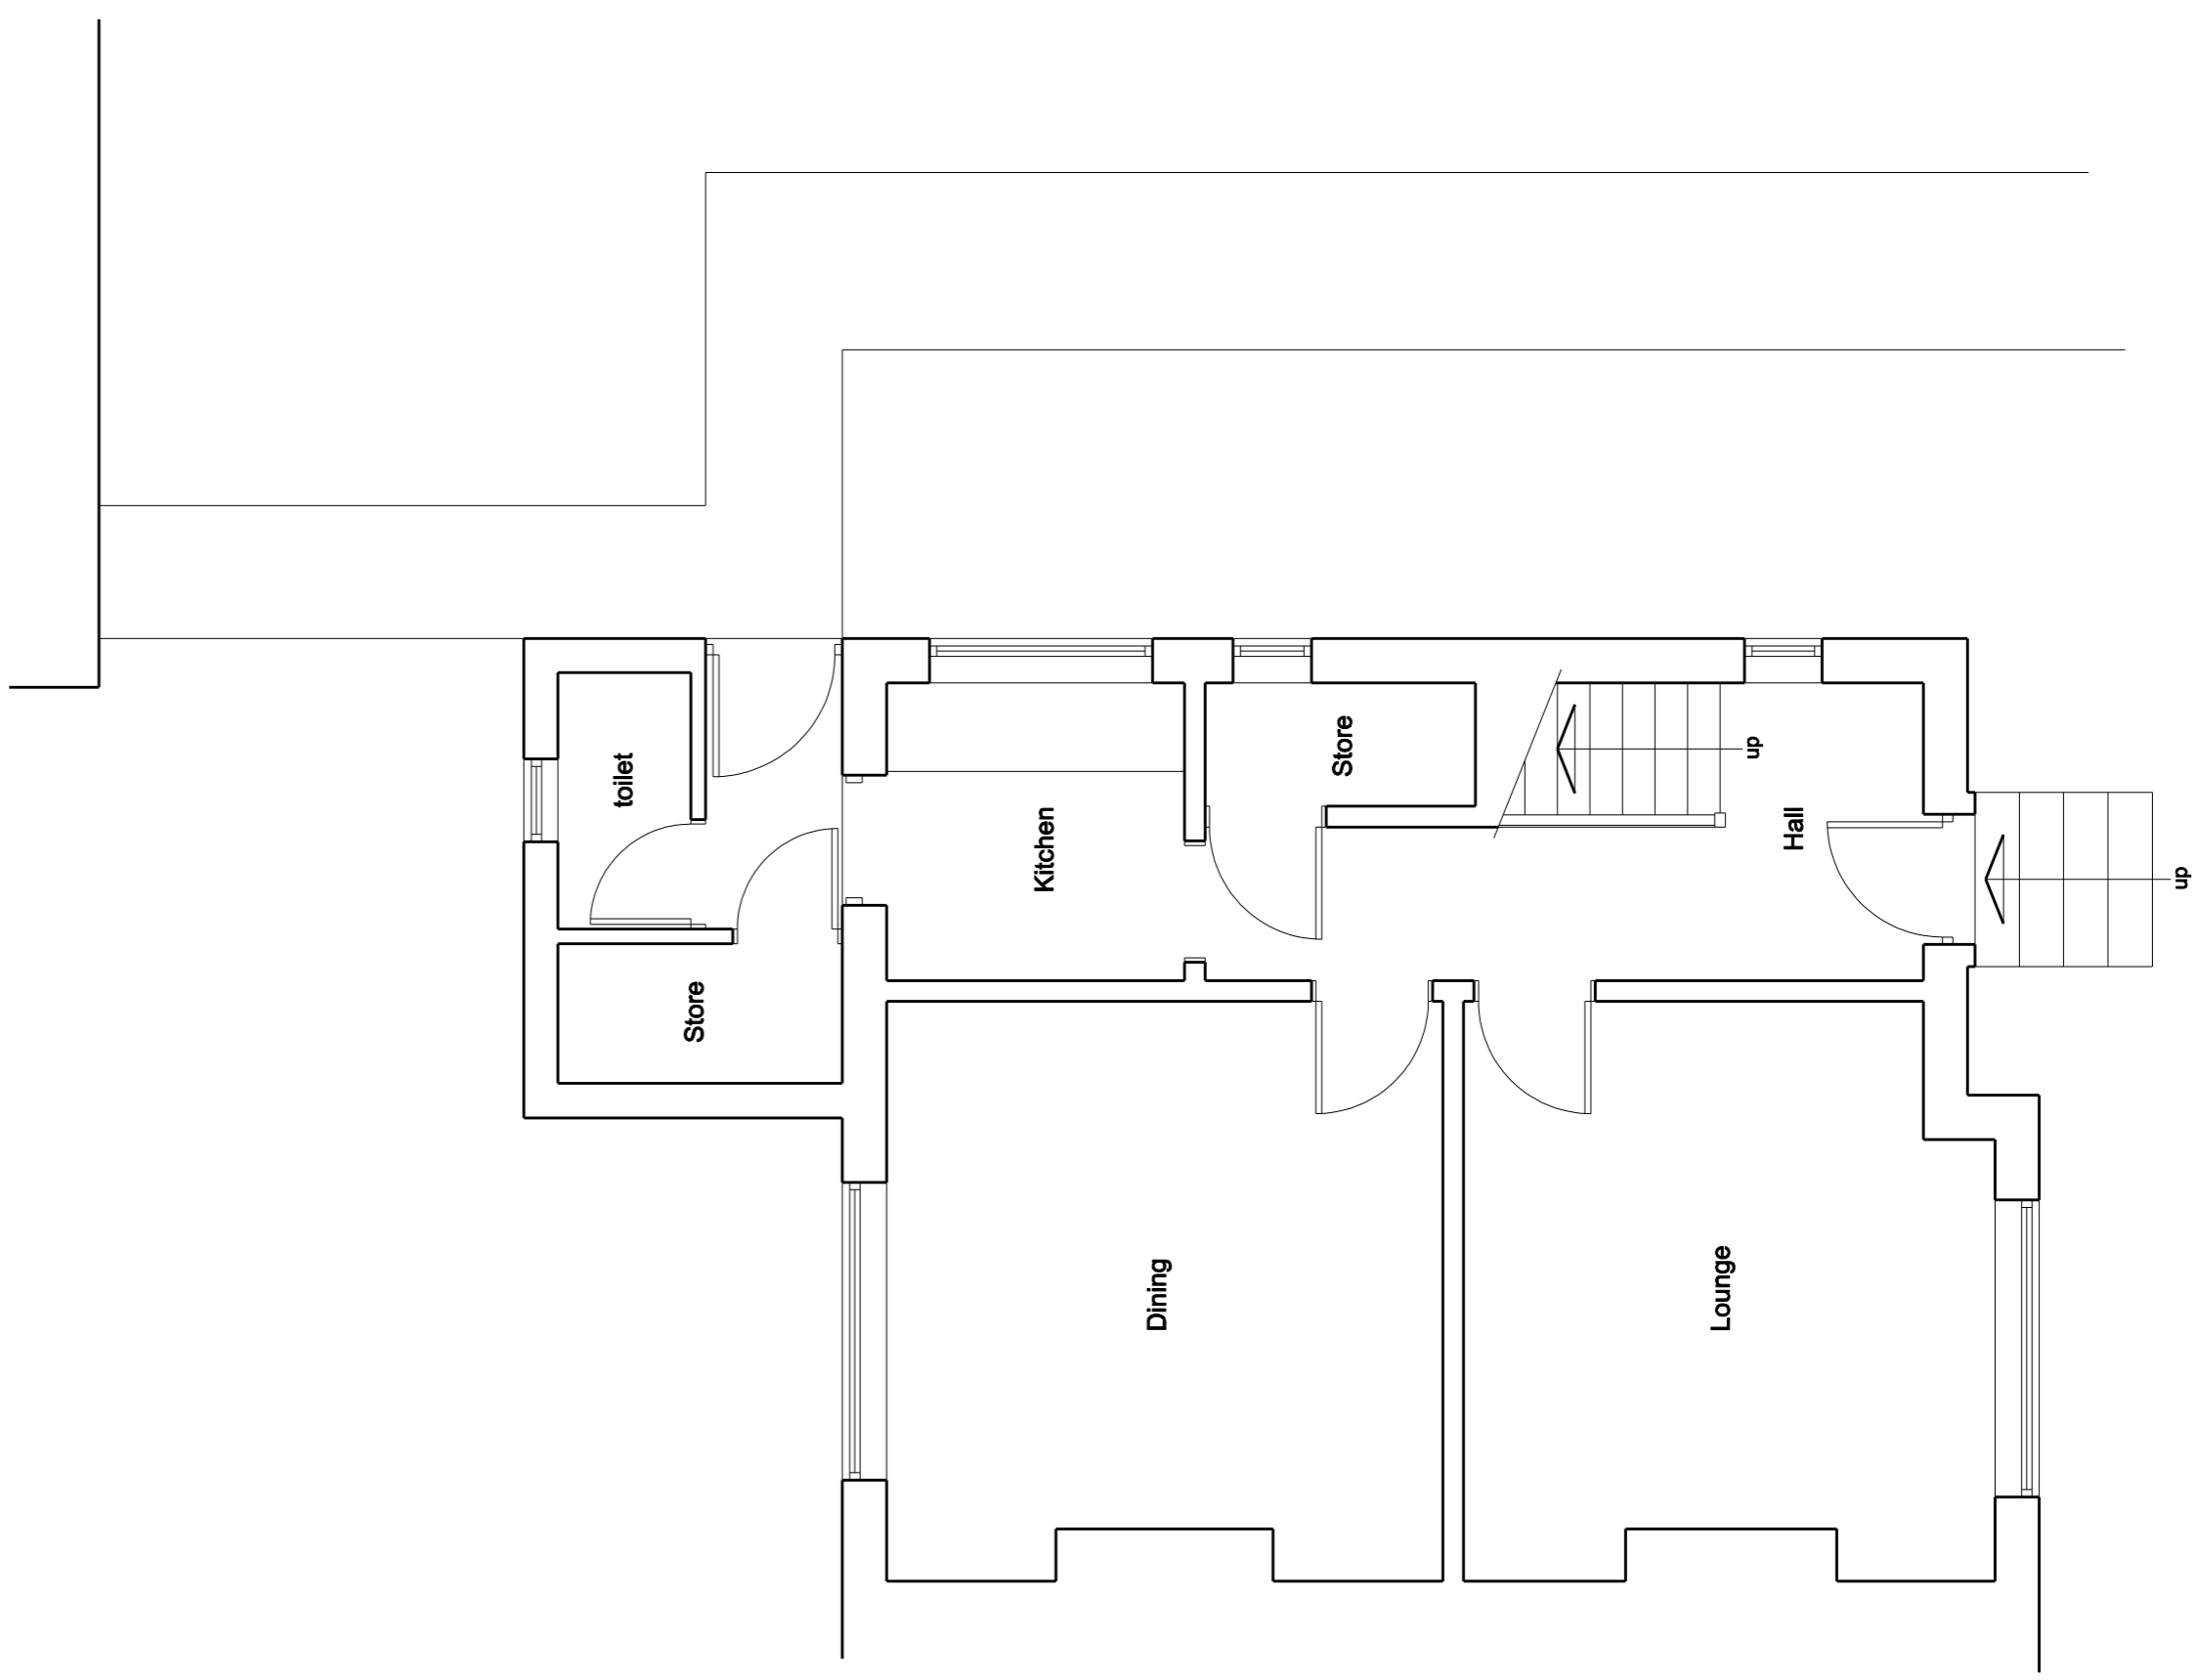
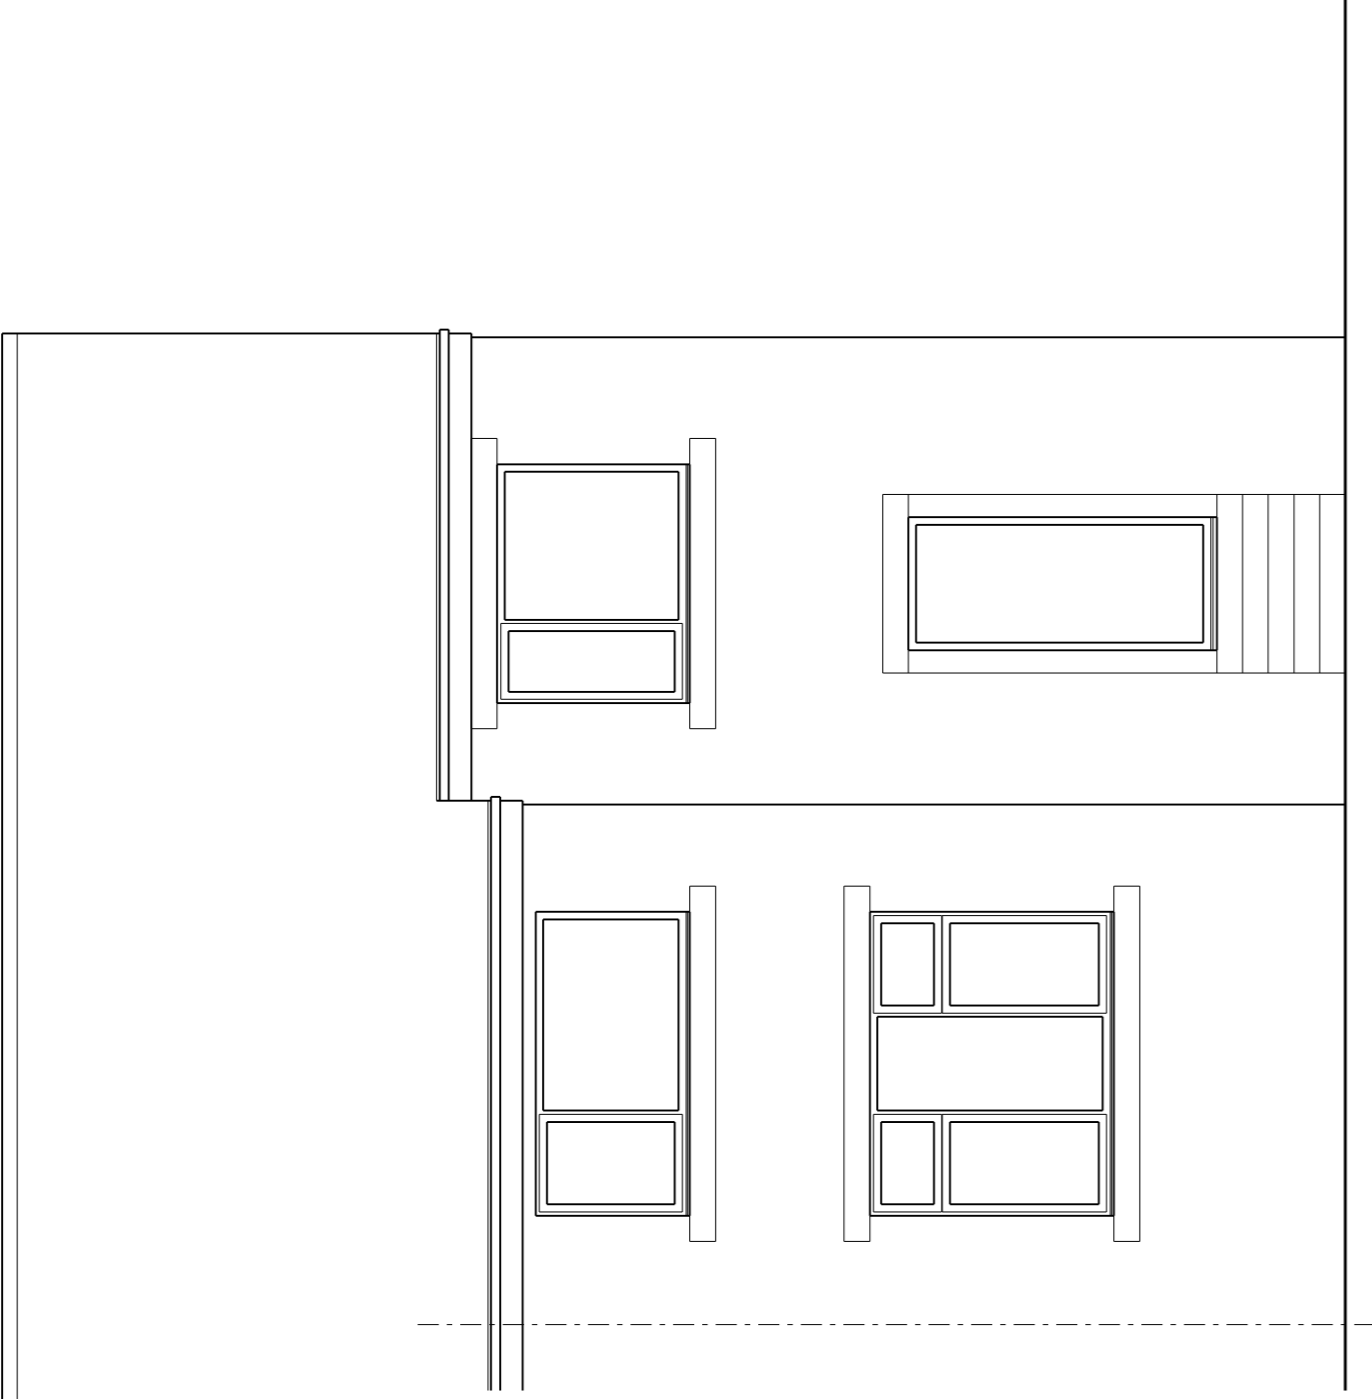


COPYRIGHT: This drawing and design and all the information contained herein is the sole copyright of M & JH Design and reproduction in any form without written permission is prohibited.

NOTES:
 All dimensions must be checked on site and not scaled from this drawing.
CONTRACTORS PLEASE NOTE: The contractor must be aware of the specifications, bills of materials and related drawings. Any structural work must be carried out to the specification and requirements of the Structural Regulations and any amendments must be approved by the relevant authority.
 All structural work must be inspected at all relevant stages by the Structural Engineer. Any alterations to the design must be approved by the Structural Engineer. Any costs and claims for damages, loss of trade etc. incurred by falling to comply with the specifications, bills of materials and related drawings, should be reported to the designer prior to any work commencing.

General:
 All work to be carried out strictly in accordance with current Building Regulations and British Standard Codes of Practice. All new timber to be treated with recommended fungicide and insect repellent to satisfaction of Local Building Inspector. No projections over boundary.

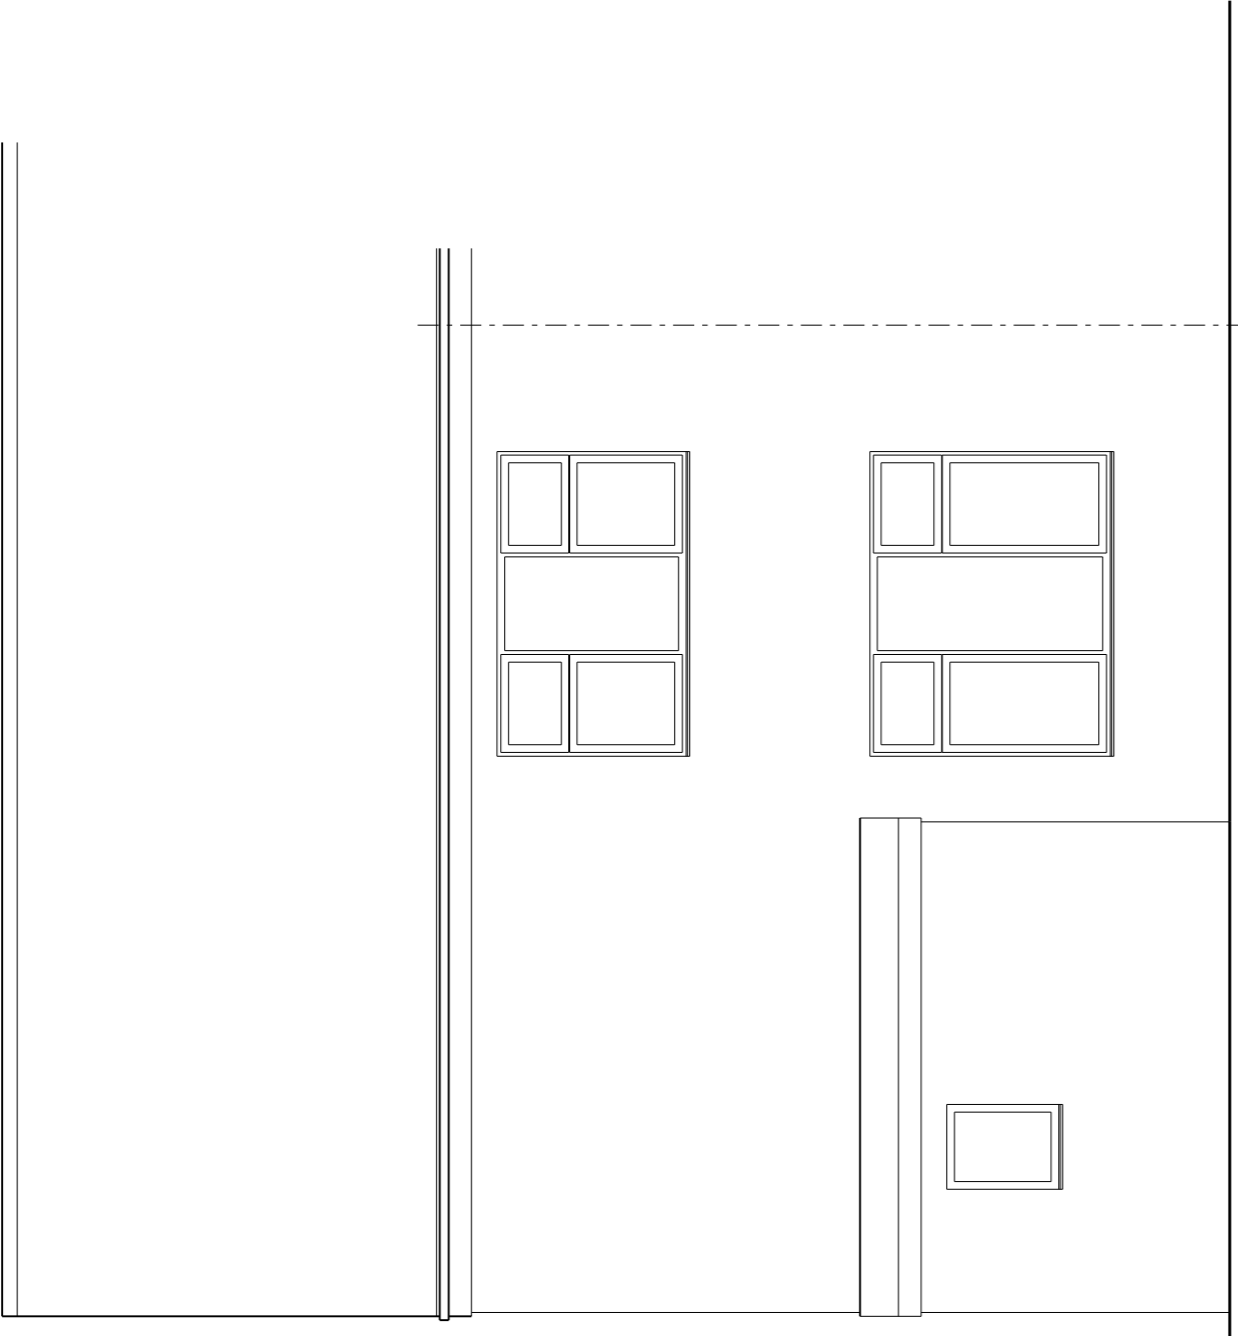

Revisions	
A	Date

© Copyright
M & JH Design
 Architectural Services
 53 Bartholomew Street
 Barnsley
 S73 8LB
 Tel: 07704677475
 e-mail: enquiries.mjdesign@gmail.com

Client
 Mr & Mrs Owen

Project
 Proposed Alterations
 44 Barber Street
 Hoyland
 Barnsley
 S74 9RB

Title
 Existing Plans and Elevations

Scale	1:50	Date	Sept 2022
Drawn by	JRH	Revision	
Drawing No.	1313-01		