
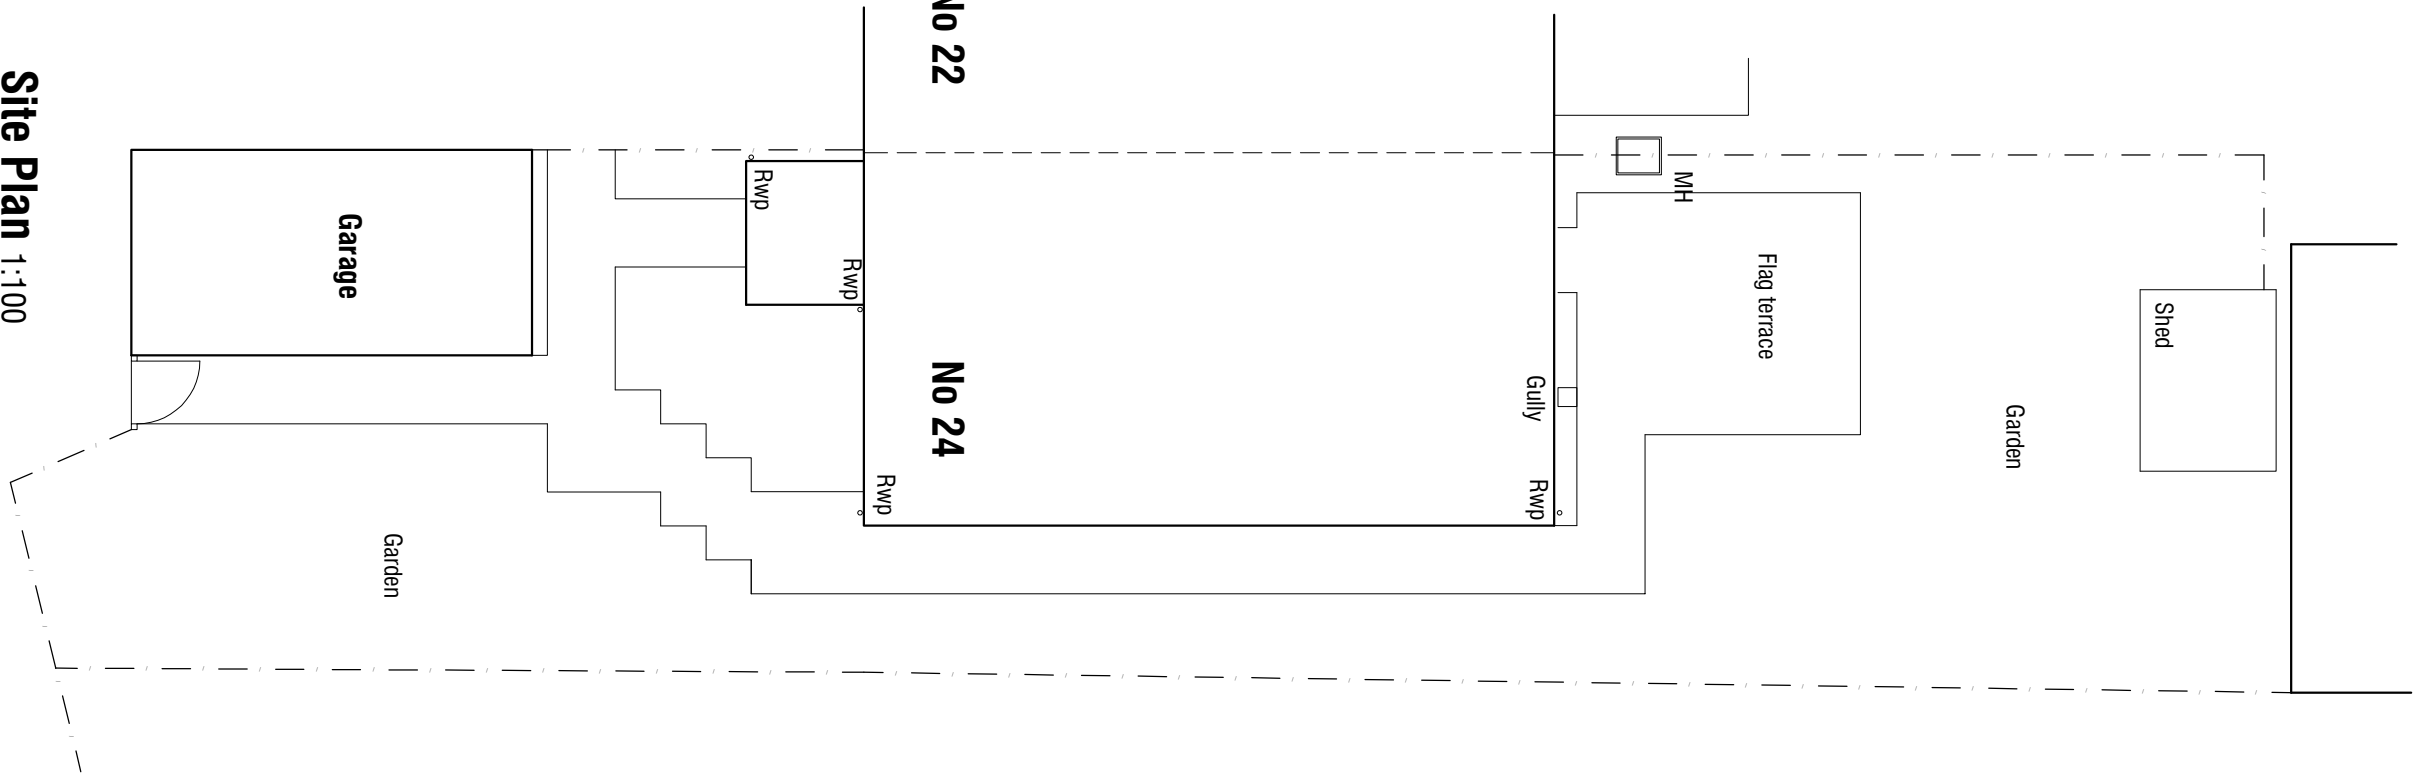
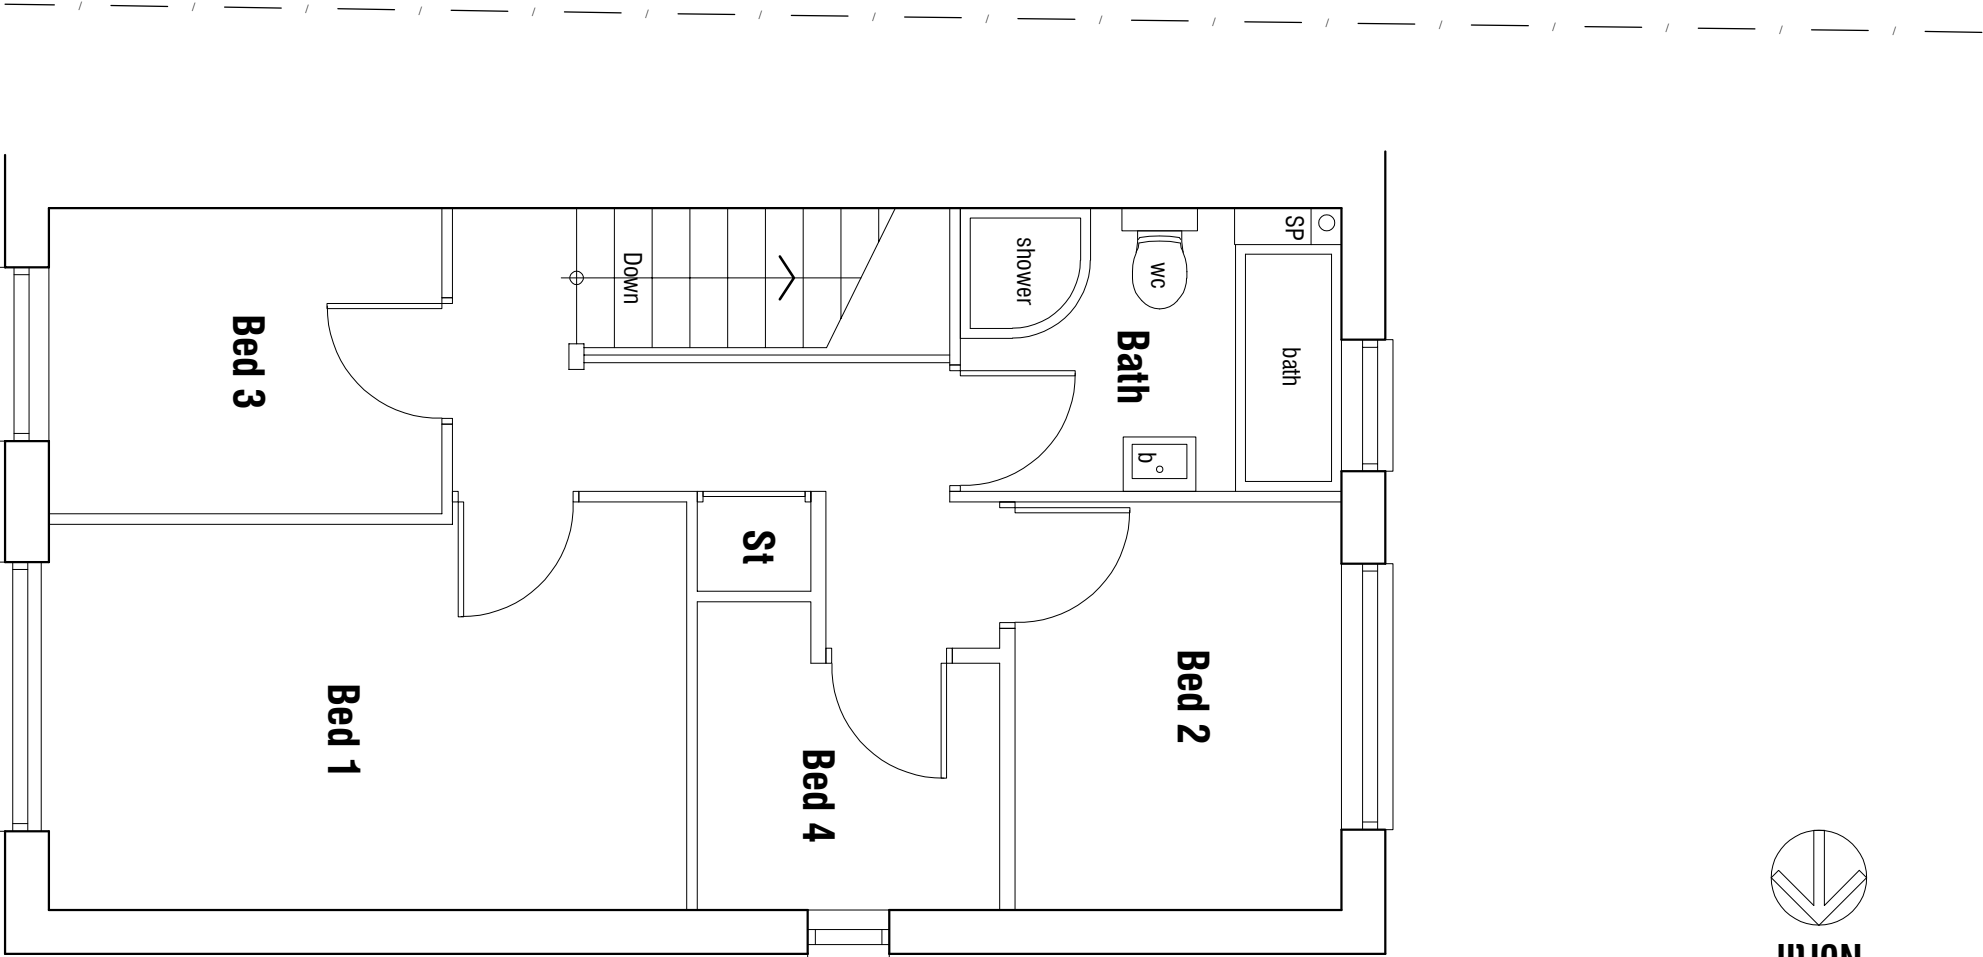
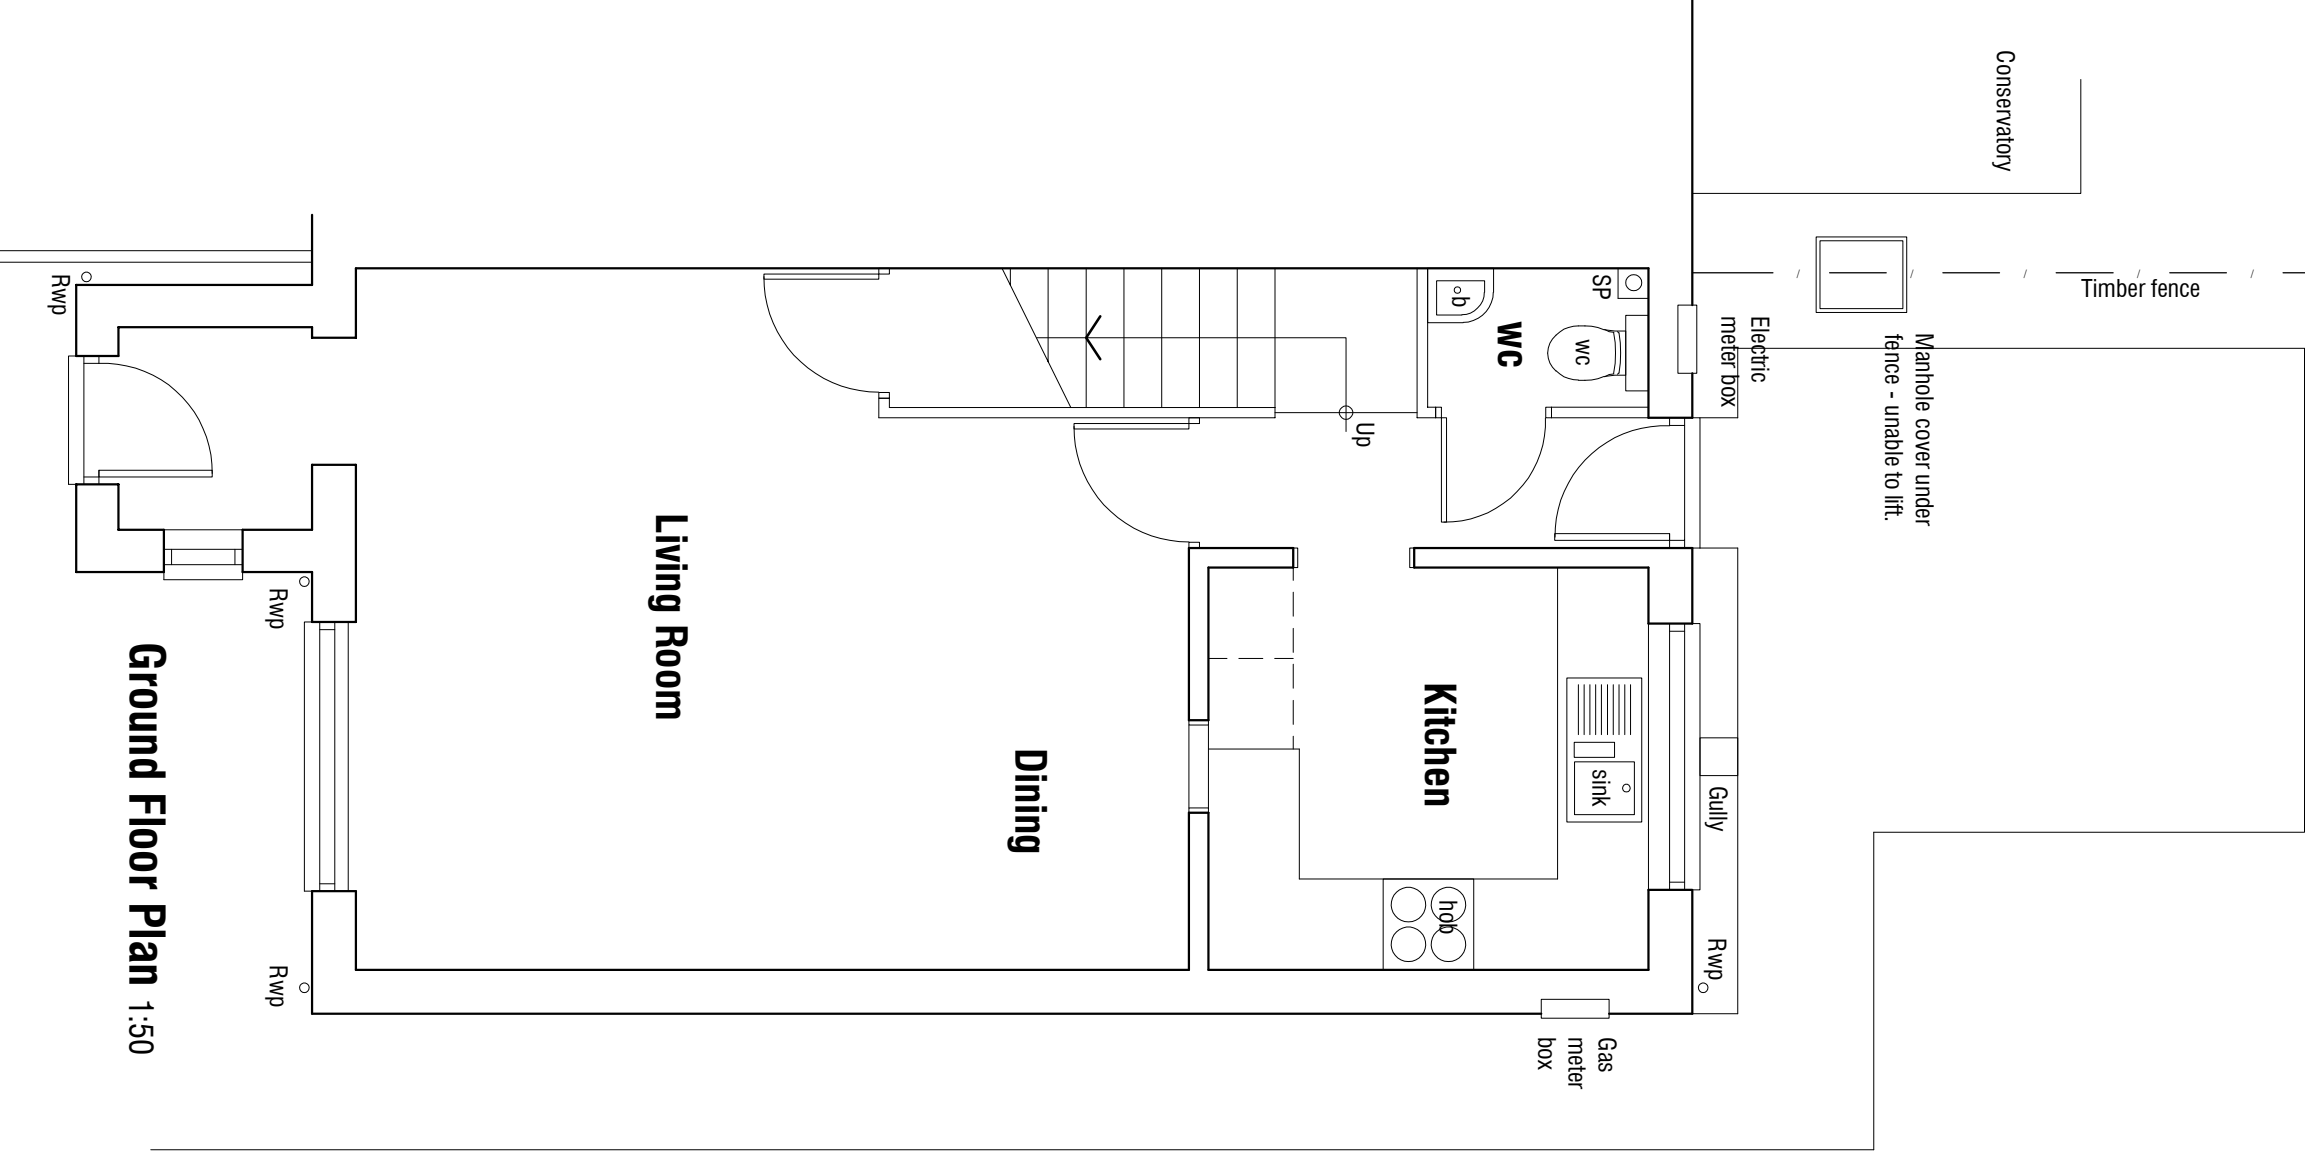


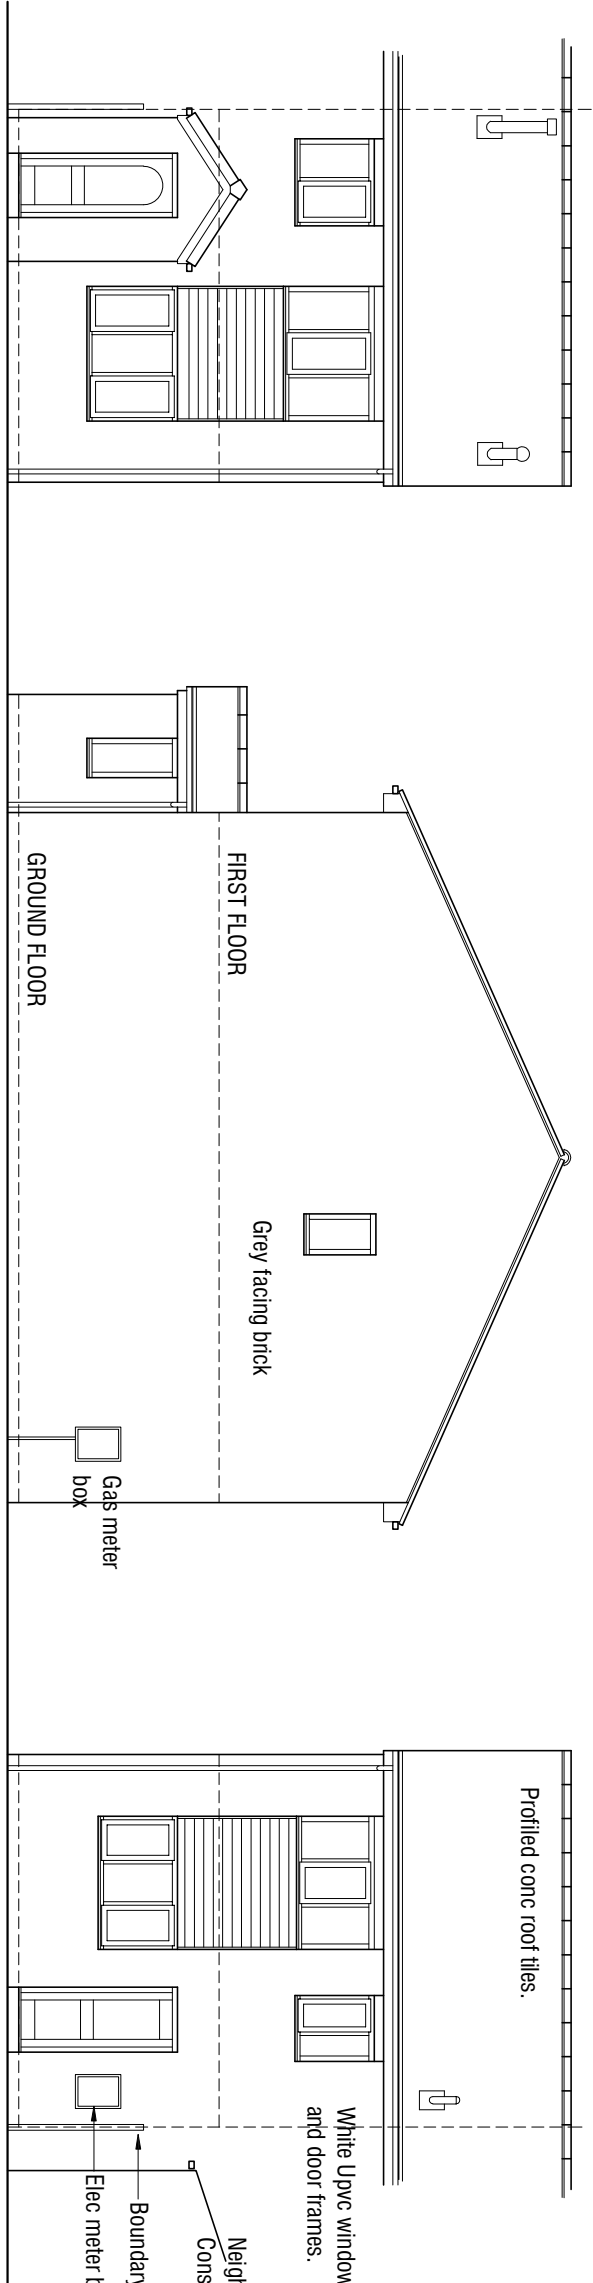

24 Intake Lane
Pogmoor
Barnsley

AS EXISTING

PLANS & ELEVATIONS

mboothdesign

architectural design and building consultants

Fairfield House
Barnesdale Close Barnsley
S70 2FL
T: 01226 286256
M: 07788 1888300
E: mboothdesign@btconnect.com

Scale

As shown @ A2

Drawn

MJB

Date

April 2019

Ref.

19.41

Dwg No.

S1

Rev.

B

Don

20mm

40mm

60mm

Copyright mboothdesign. All dimensions in millimeters unless otherwise stated.
Dimensions for setting out in existing buildings are to be checked and verified on site.