


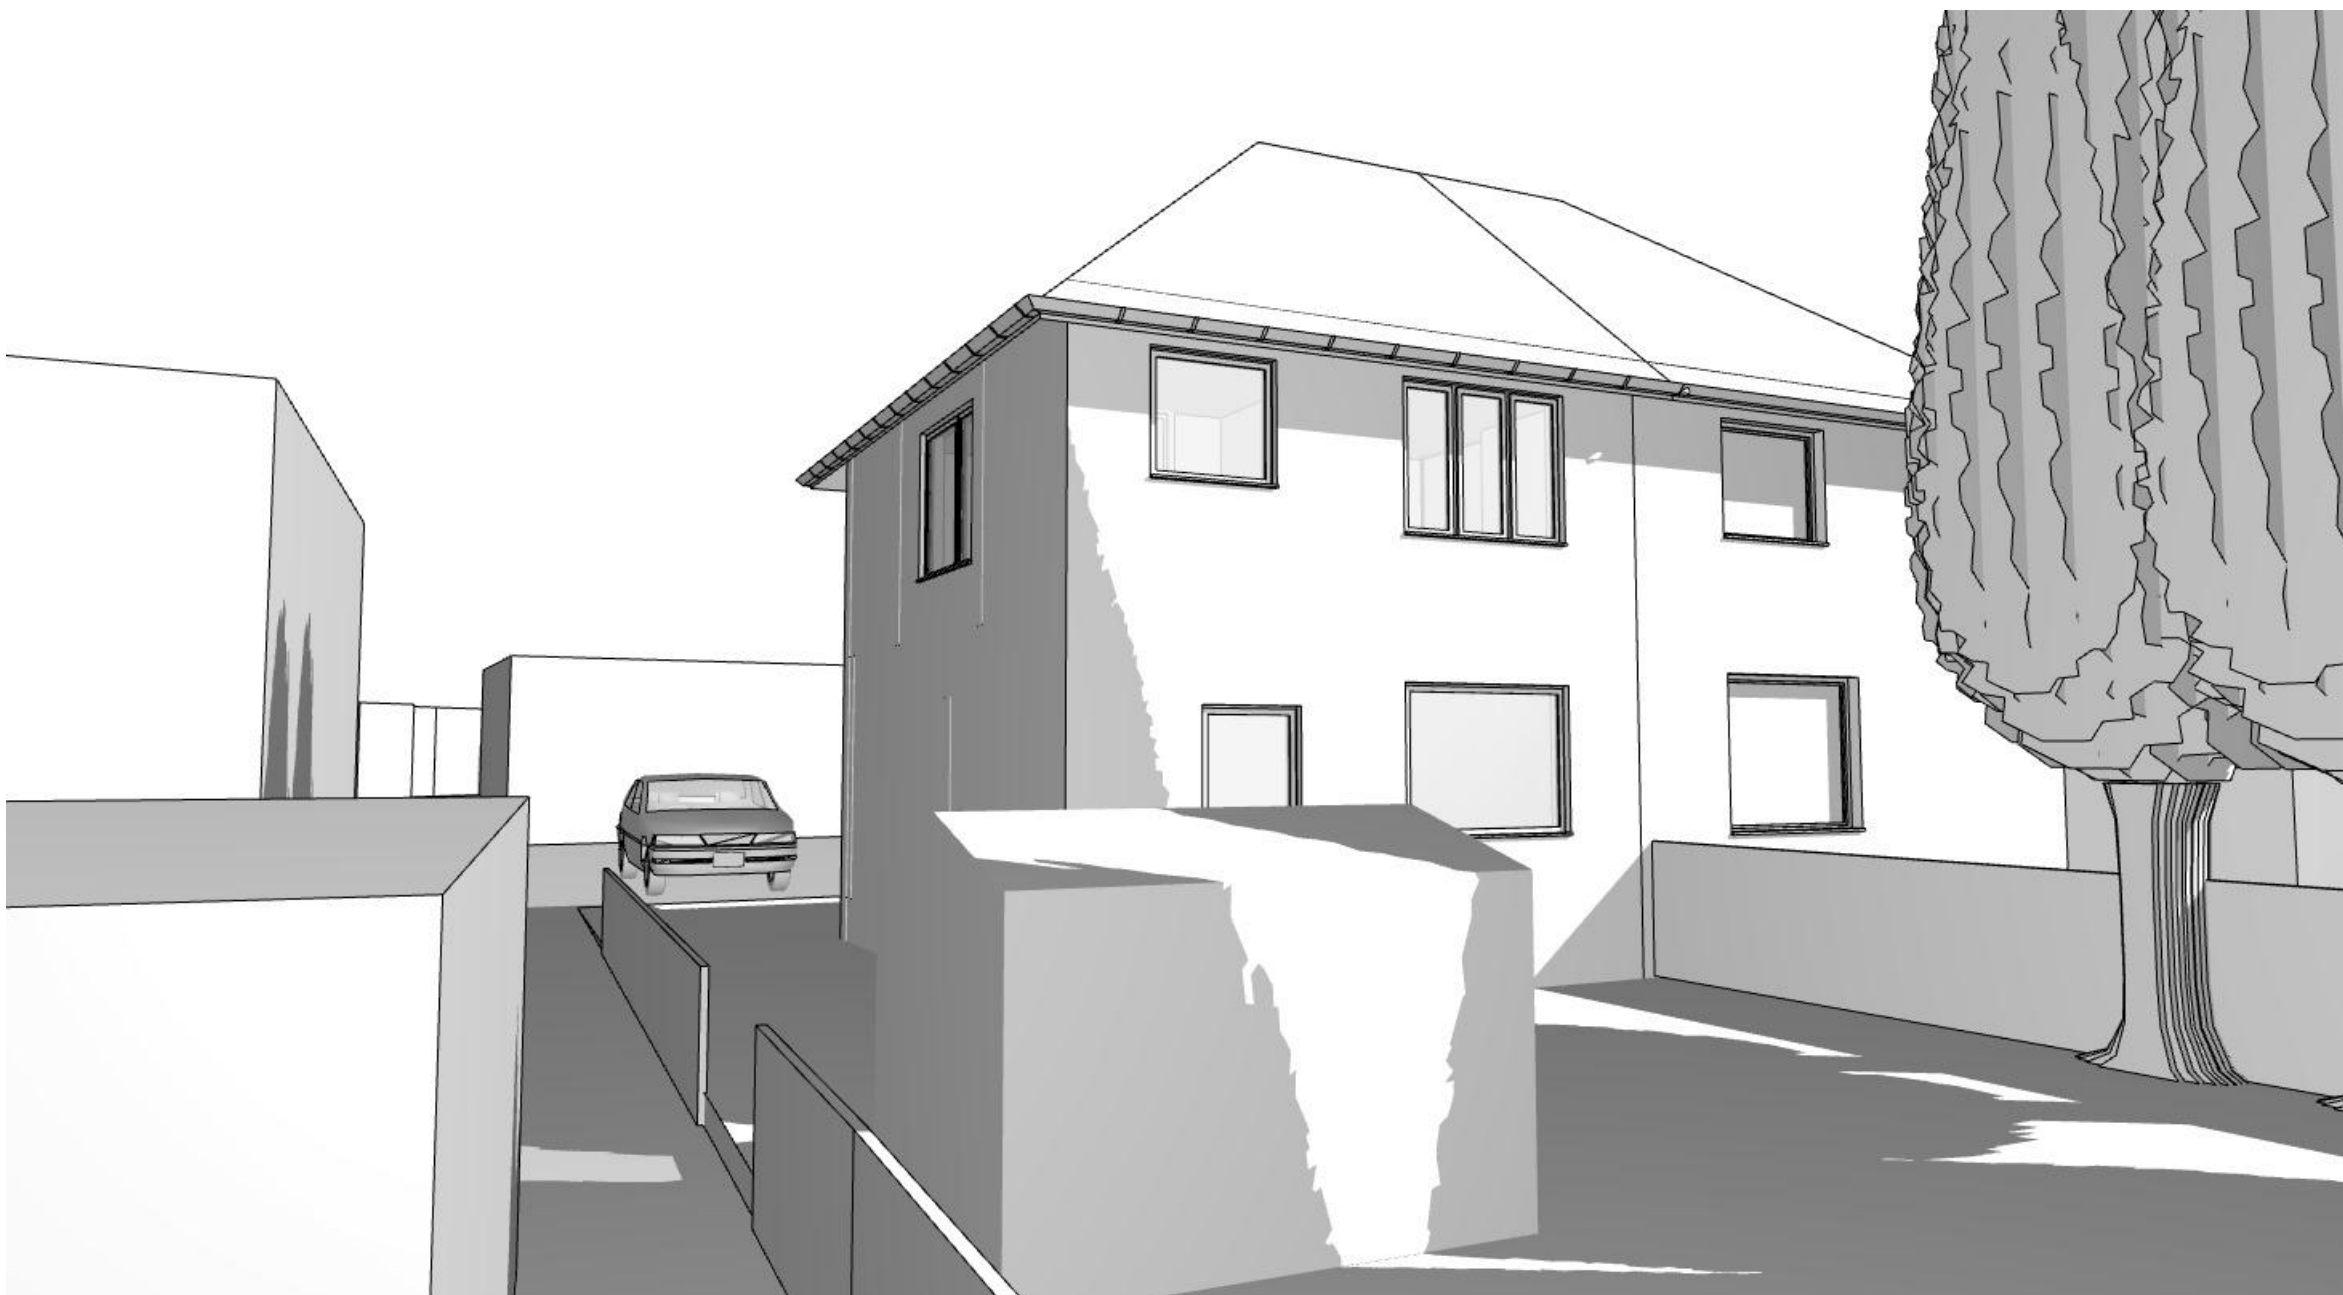

Existing 3D 1




Proposed 3D 1



Existing Rear 3D 2



Proposed Rear 3D 2

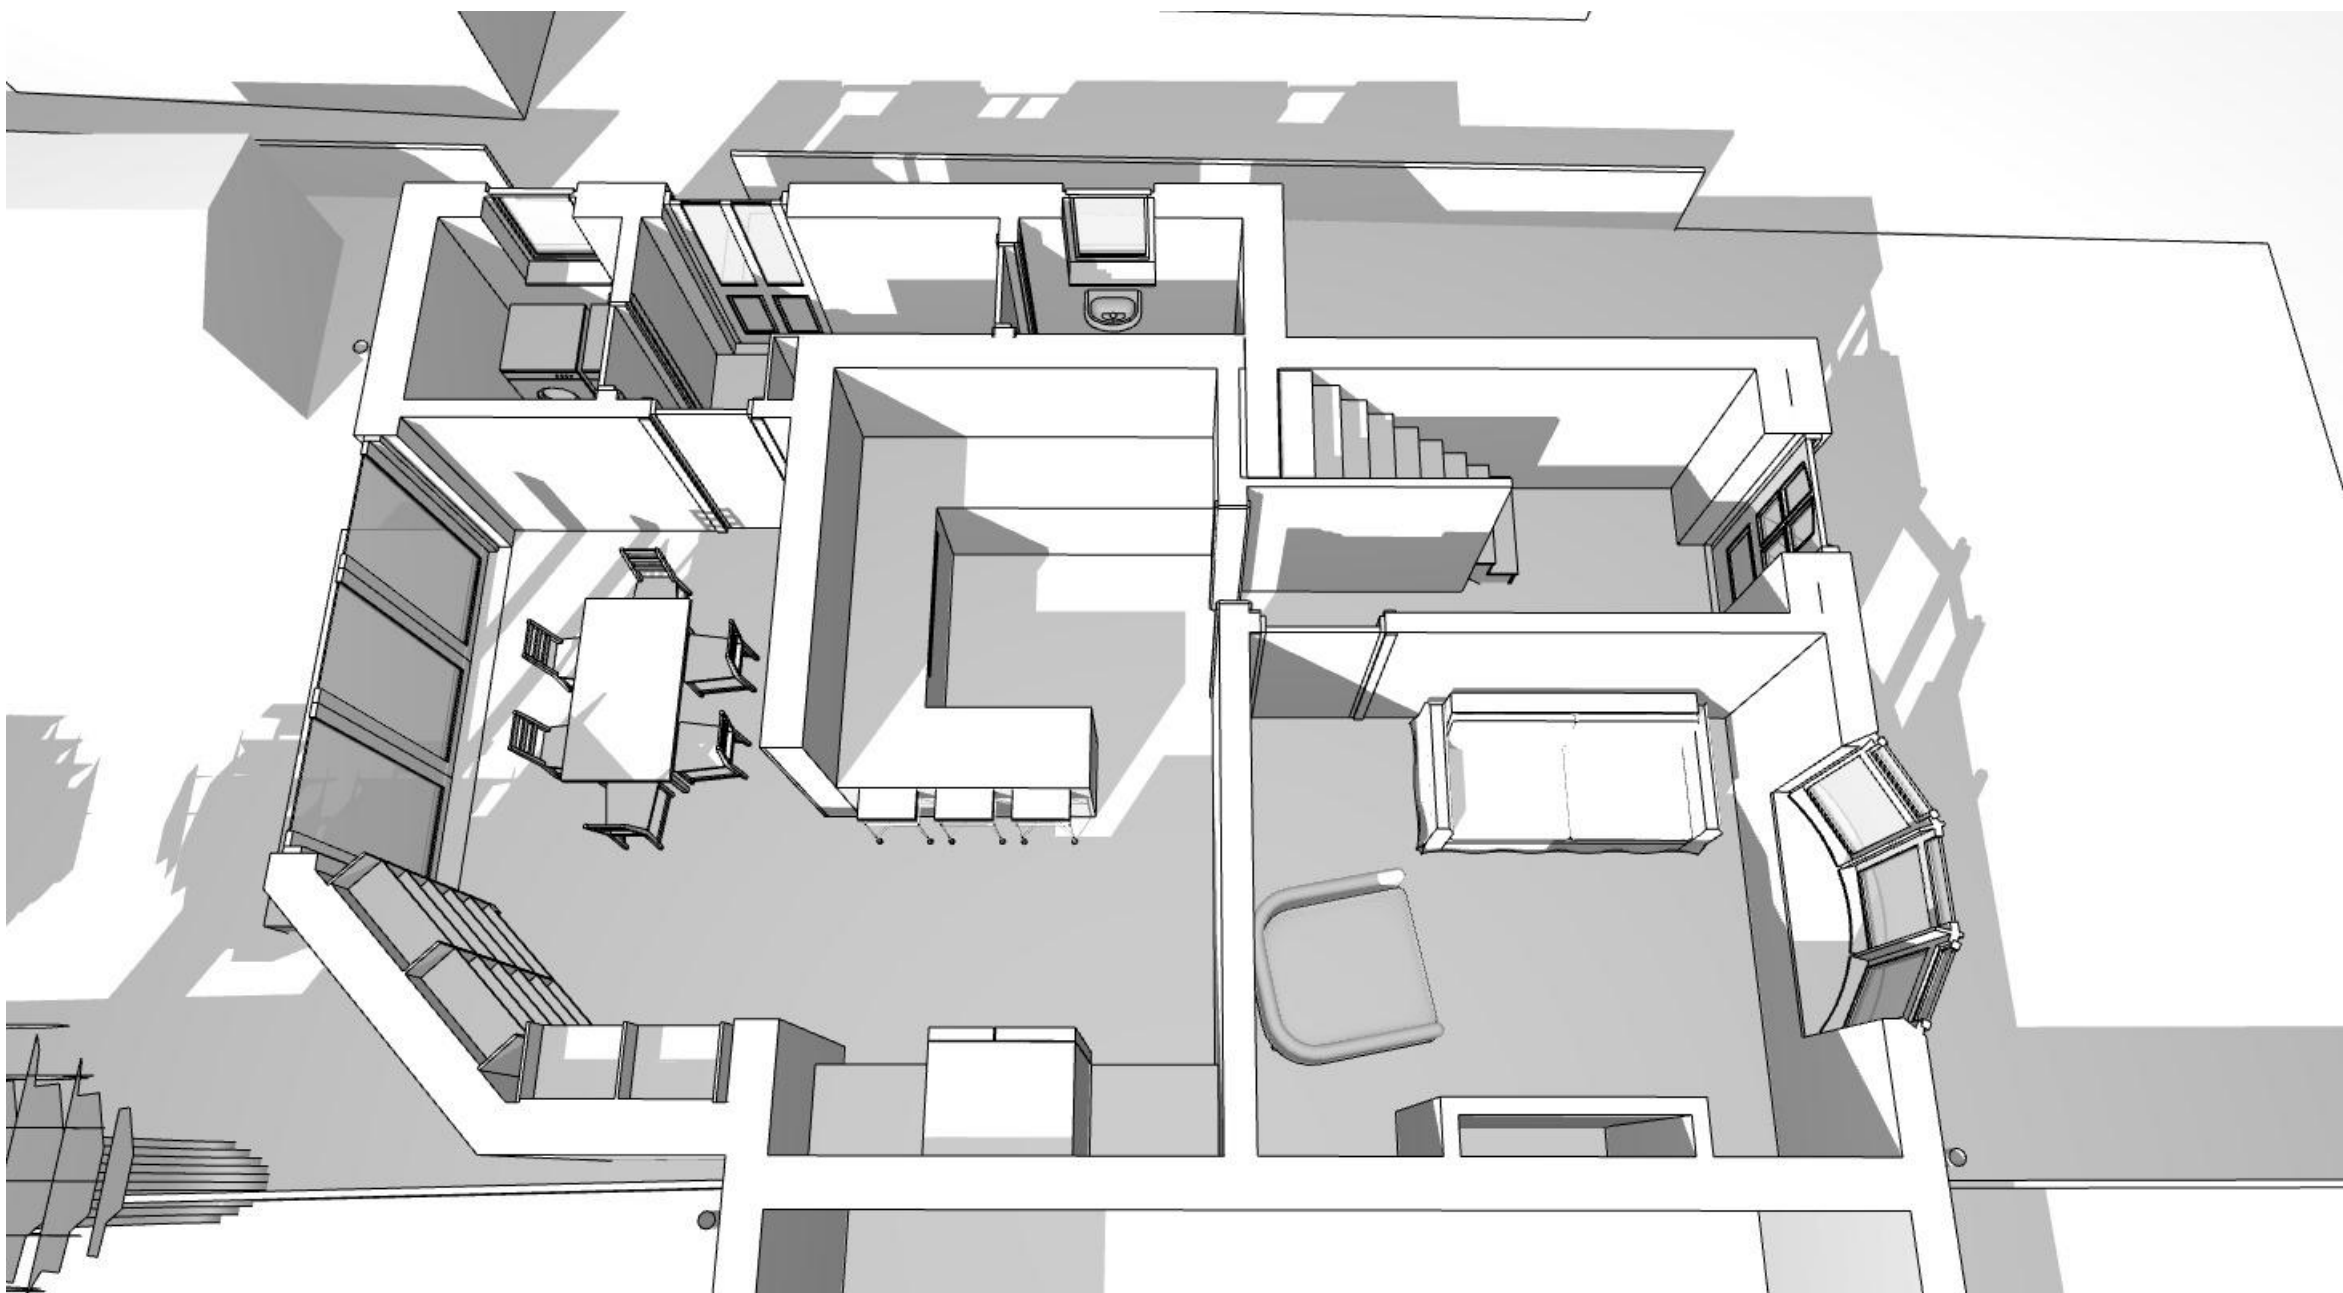

Proposed Ground Floor Cutaway



Proposed 1st Floor Cutaway

NOTE
Drawing use for status issued for only. Feasibility & Planning drawings are not intended for construction or manufacture. J Mahoney Architects Ltd cannot accept any responsibility for issues arising due to this.
All dimensions to be checked on site and any discrepancies to be notified prior to the commencement of work.
Do not scale from this drawing. If in doubt ask
© J Mahoney Architects

D	Updated inline with site, elevation and plan changes	05.04.24	JFM
C	Updated inline with plan changes	02.04.24	JFM
B	Initial issue	04.04.23	JFM
A	Initial issue	10.01.23	JFM
Rev	Revision Notes	Date	Initial

status **PLANNING**

J Mahoney Architects
Design & Planning
J Mahoney Architects,
25 Millstones, Oxspring
Sheffield, S36 8WZ
Tel: 07577572695
Email: jmahoneyarchitects@gmail.com

client
Stuart & Kim Turner

job title
10 West Crescent,
Oxspring,
Sheffield,
S36 8YU

org title
Existing & Proposed 3D Views

date January 2023 drawn JFM

scale NTS sheet A1

drwg no & revision
STE-JMA-ZZ-ZZ-DR-A-(01)050D