


FIRST FLOOR PLAN

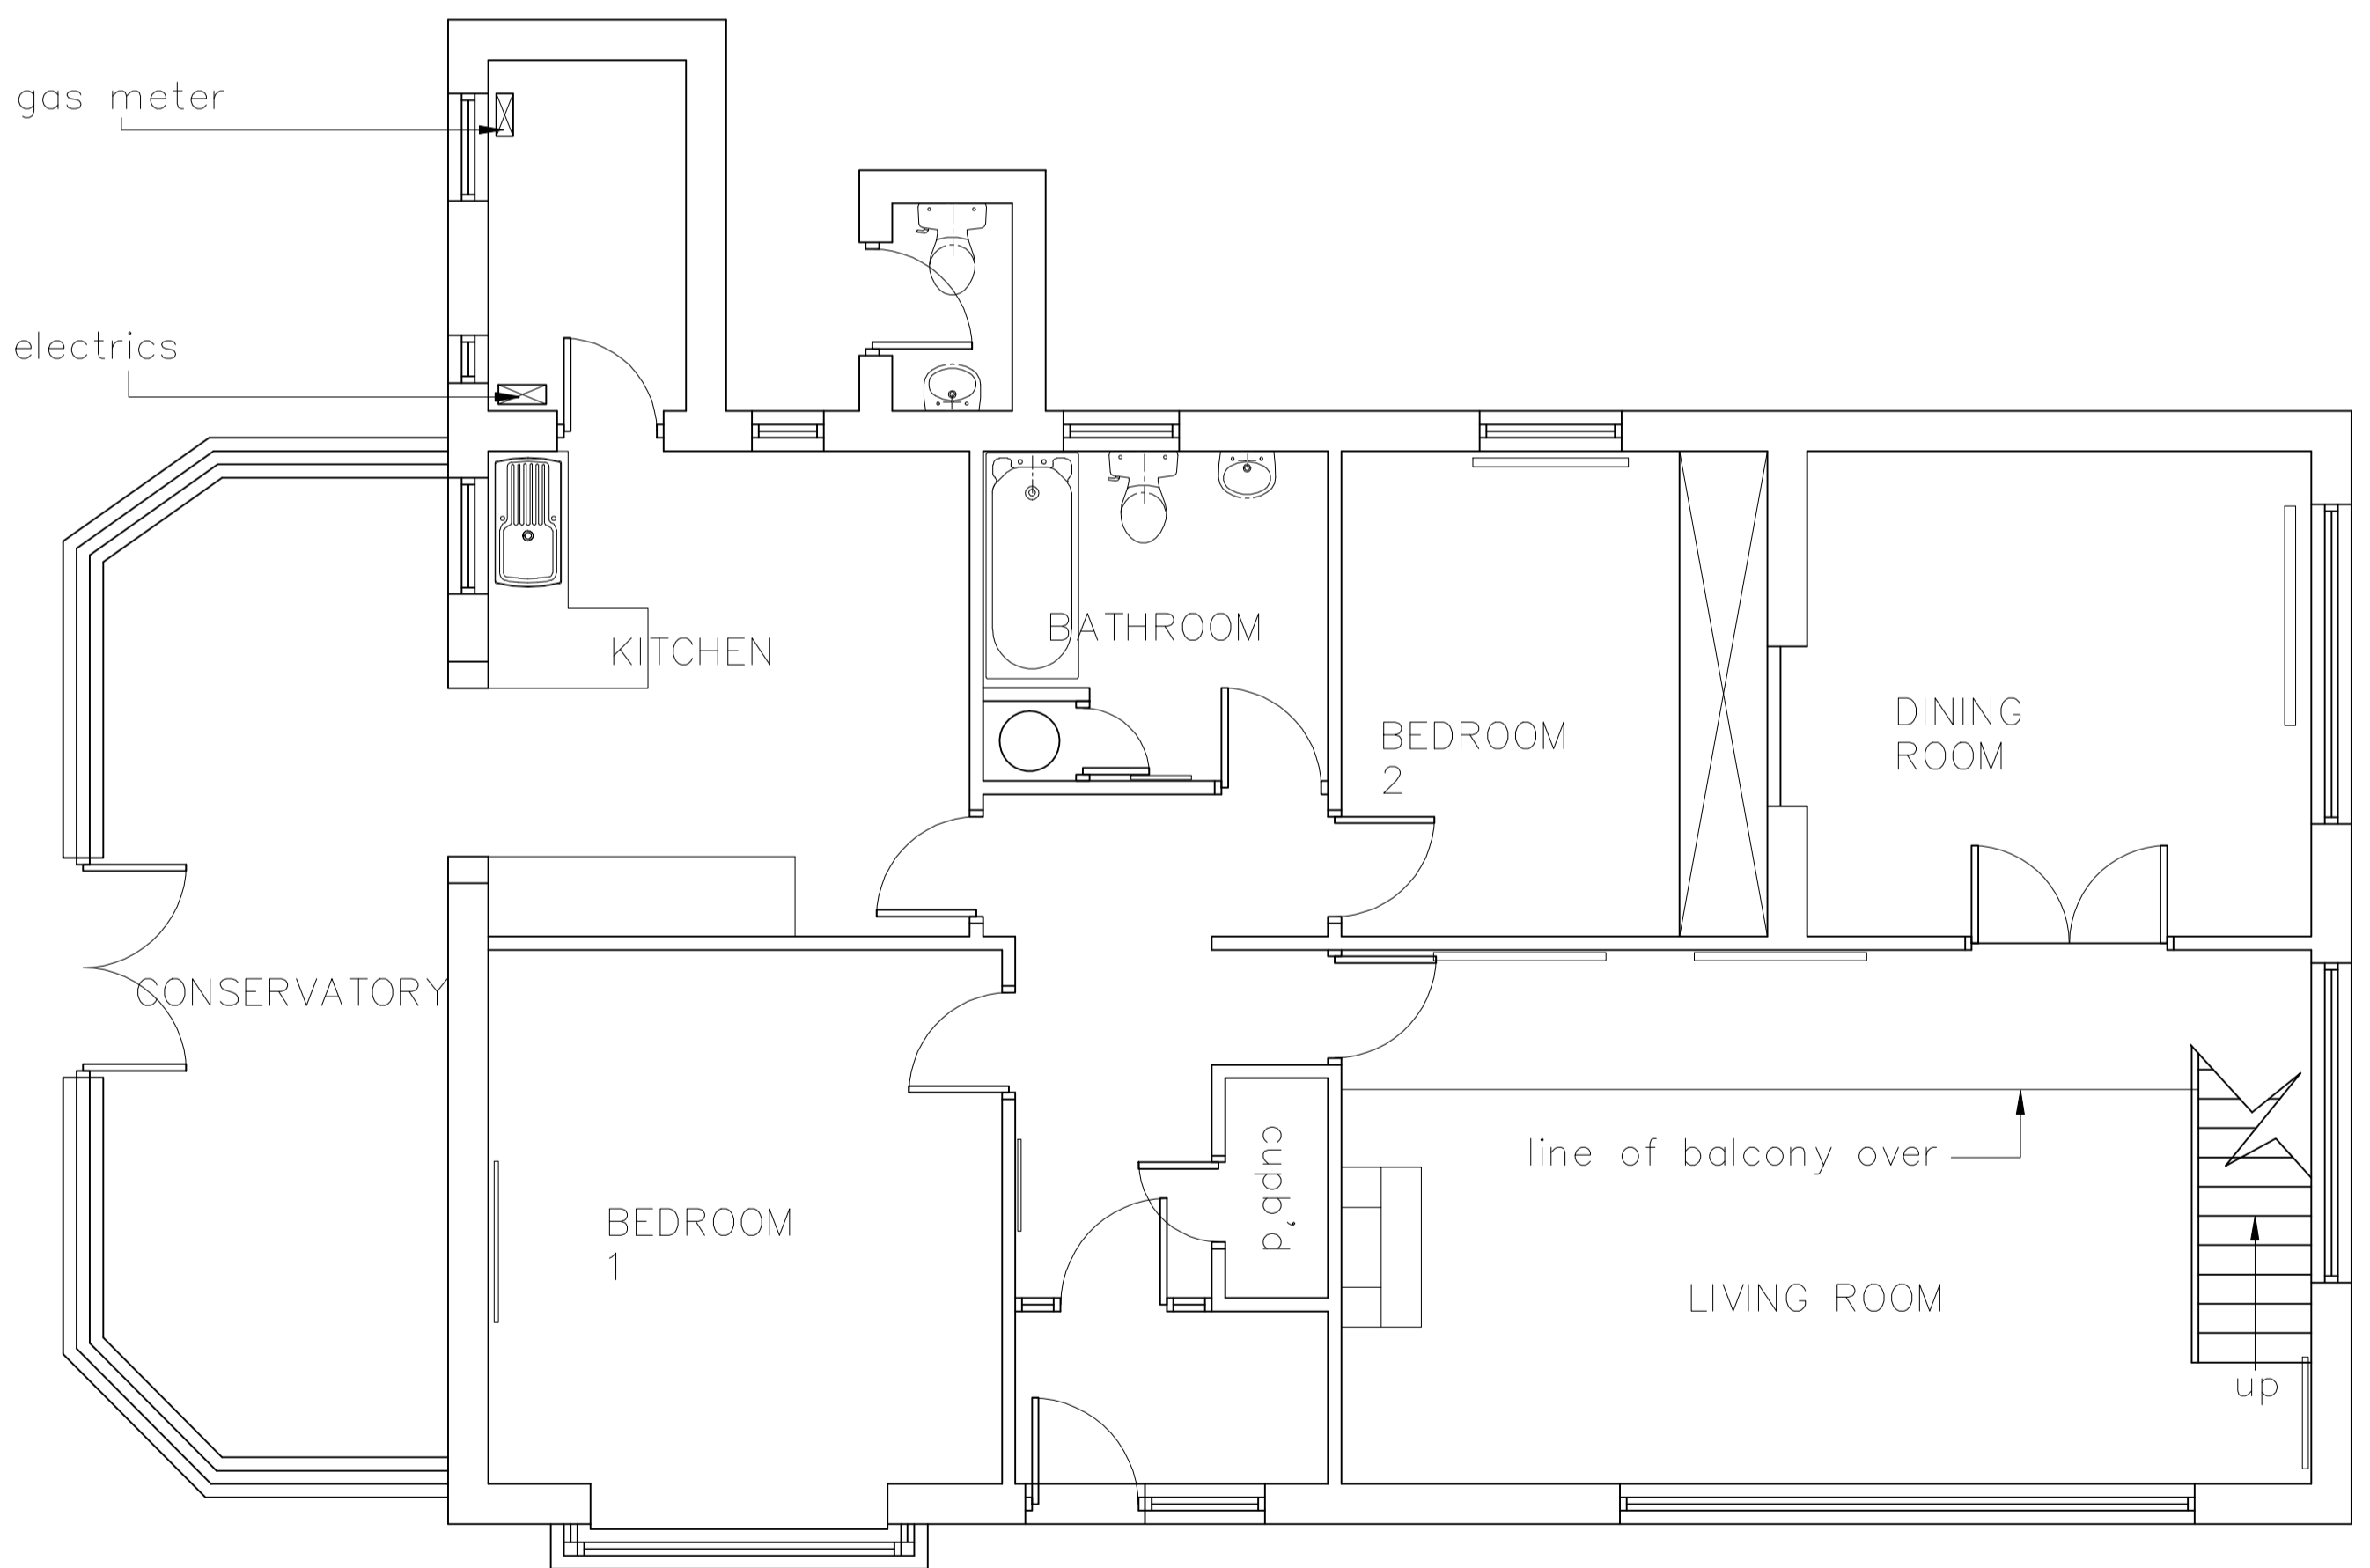


GROUND FLOOR PLAN

Title
PROPOSED EXTENSION AND ALTERATIONS

HILL CROFT
CAWTHORNE LANE
DARTON, BARNSELY

Client
ISABELLA RAMSBOTTOM

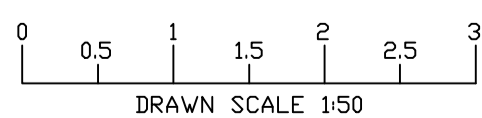

P.S. Withey

Project Surveyors

tel., (01274) 739198
(01274) 739216
fax., (01274) 739201

73 Godwin Street, Bradford, BD1 2SH

Scale
1:50@a1

Drawn
de

Project

Job No
2019

1