


Bartholomew Street

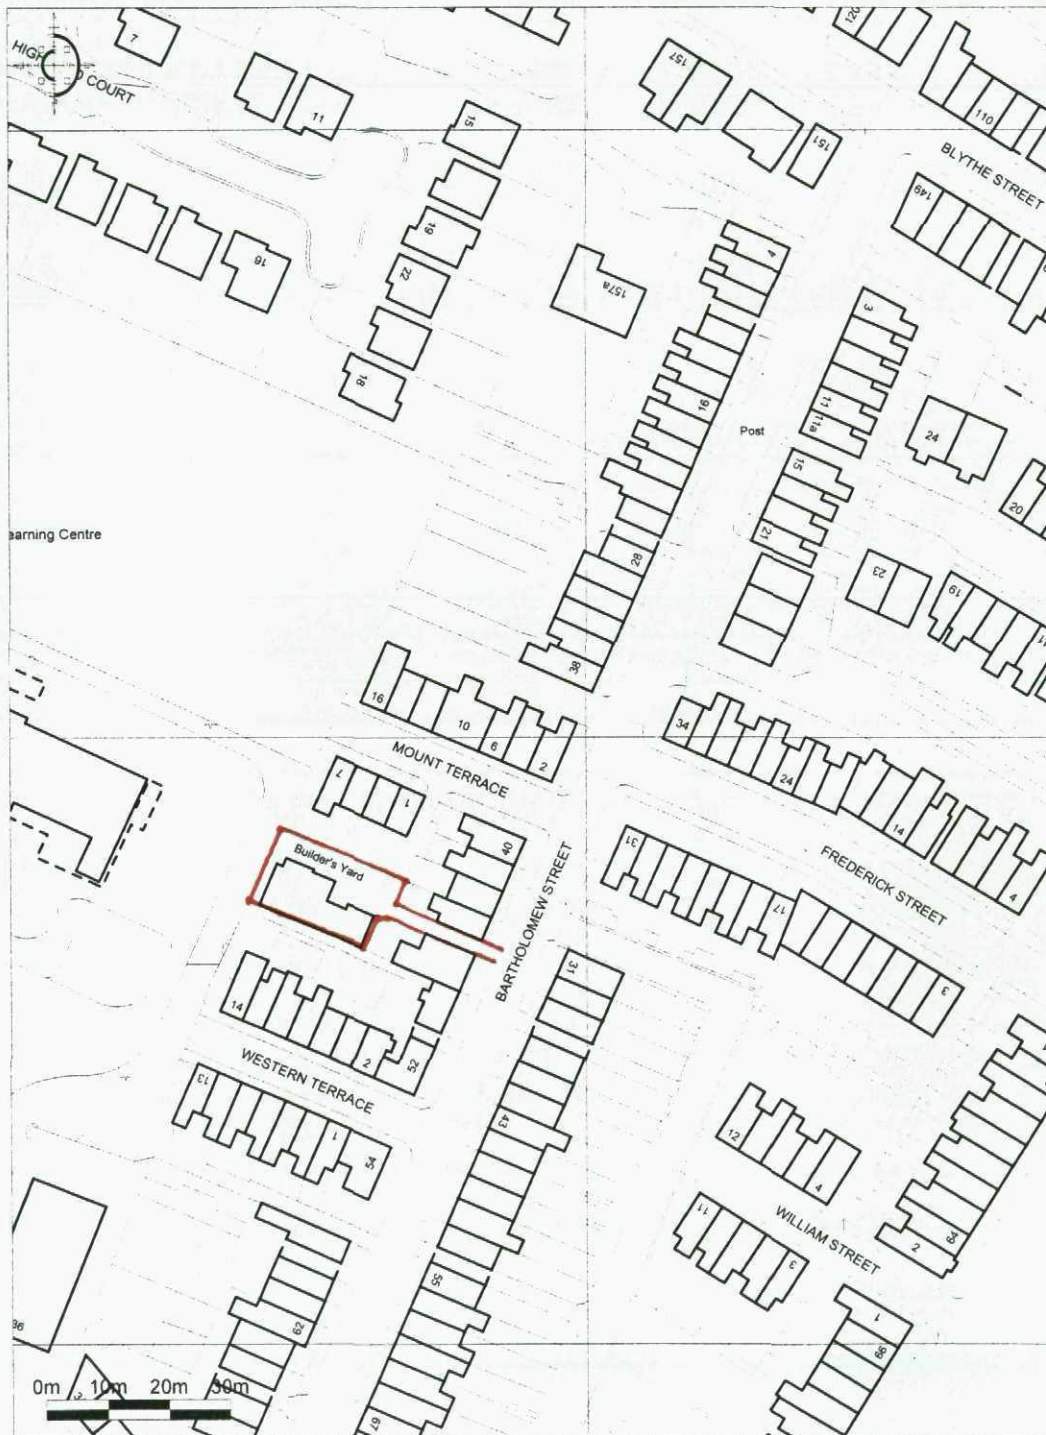

Ordnance Survey. © Crown Copyright 2012. All rights reserved.
Licence number 100020449. Plotted Scale - 1:1250

Peter Dimberline RIBA