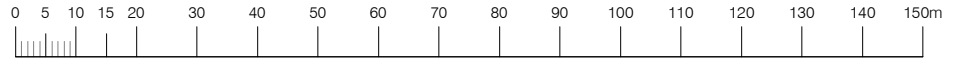

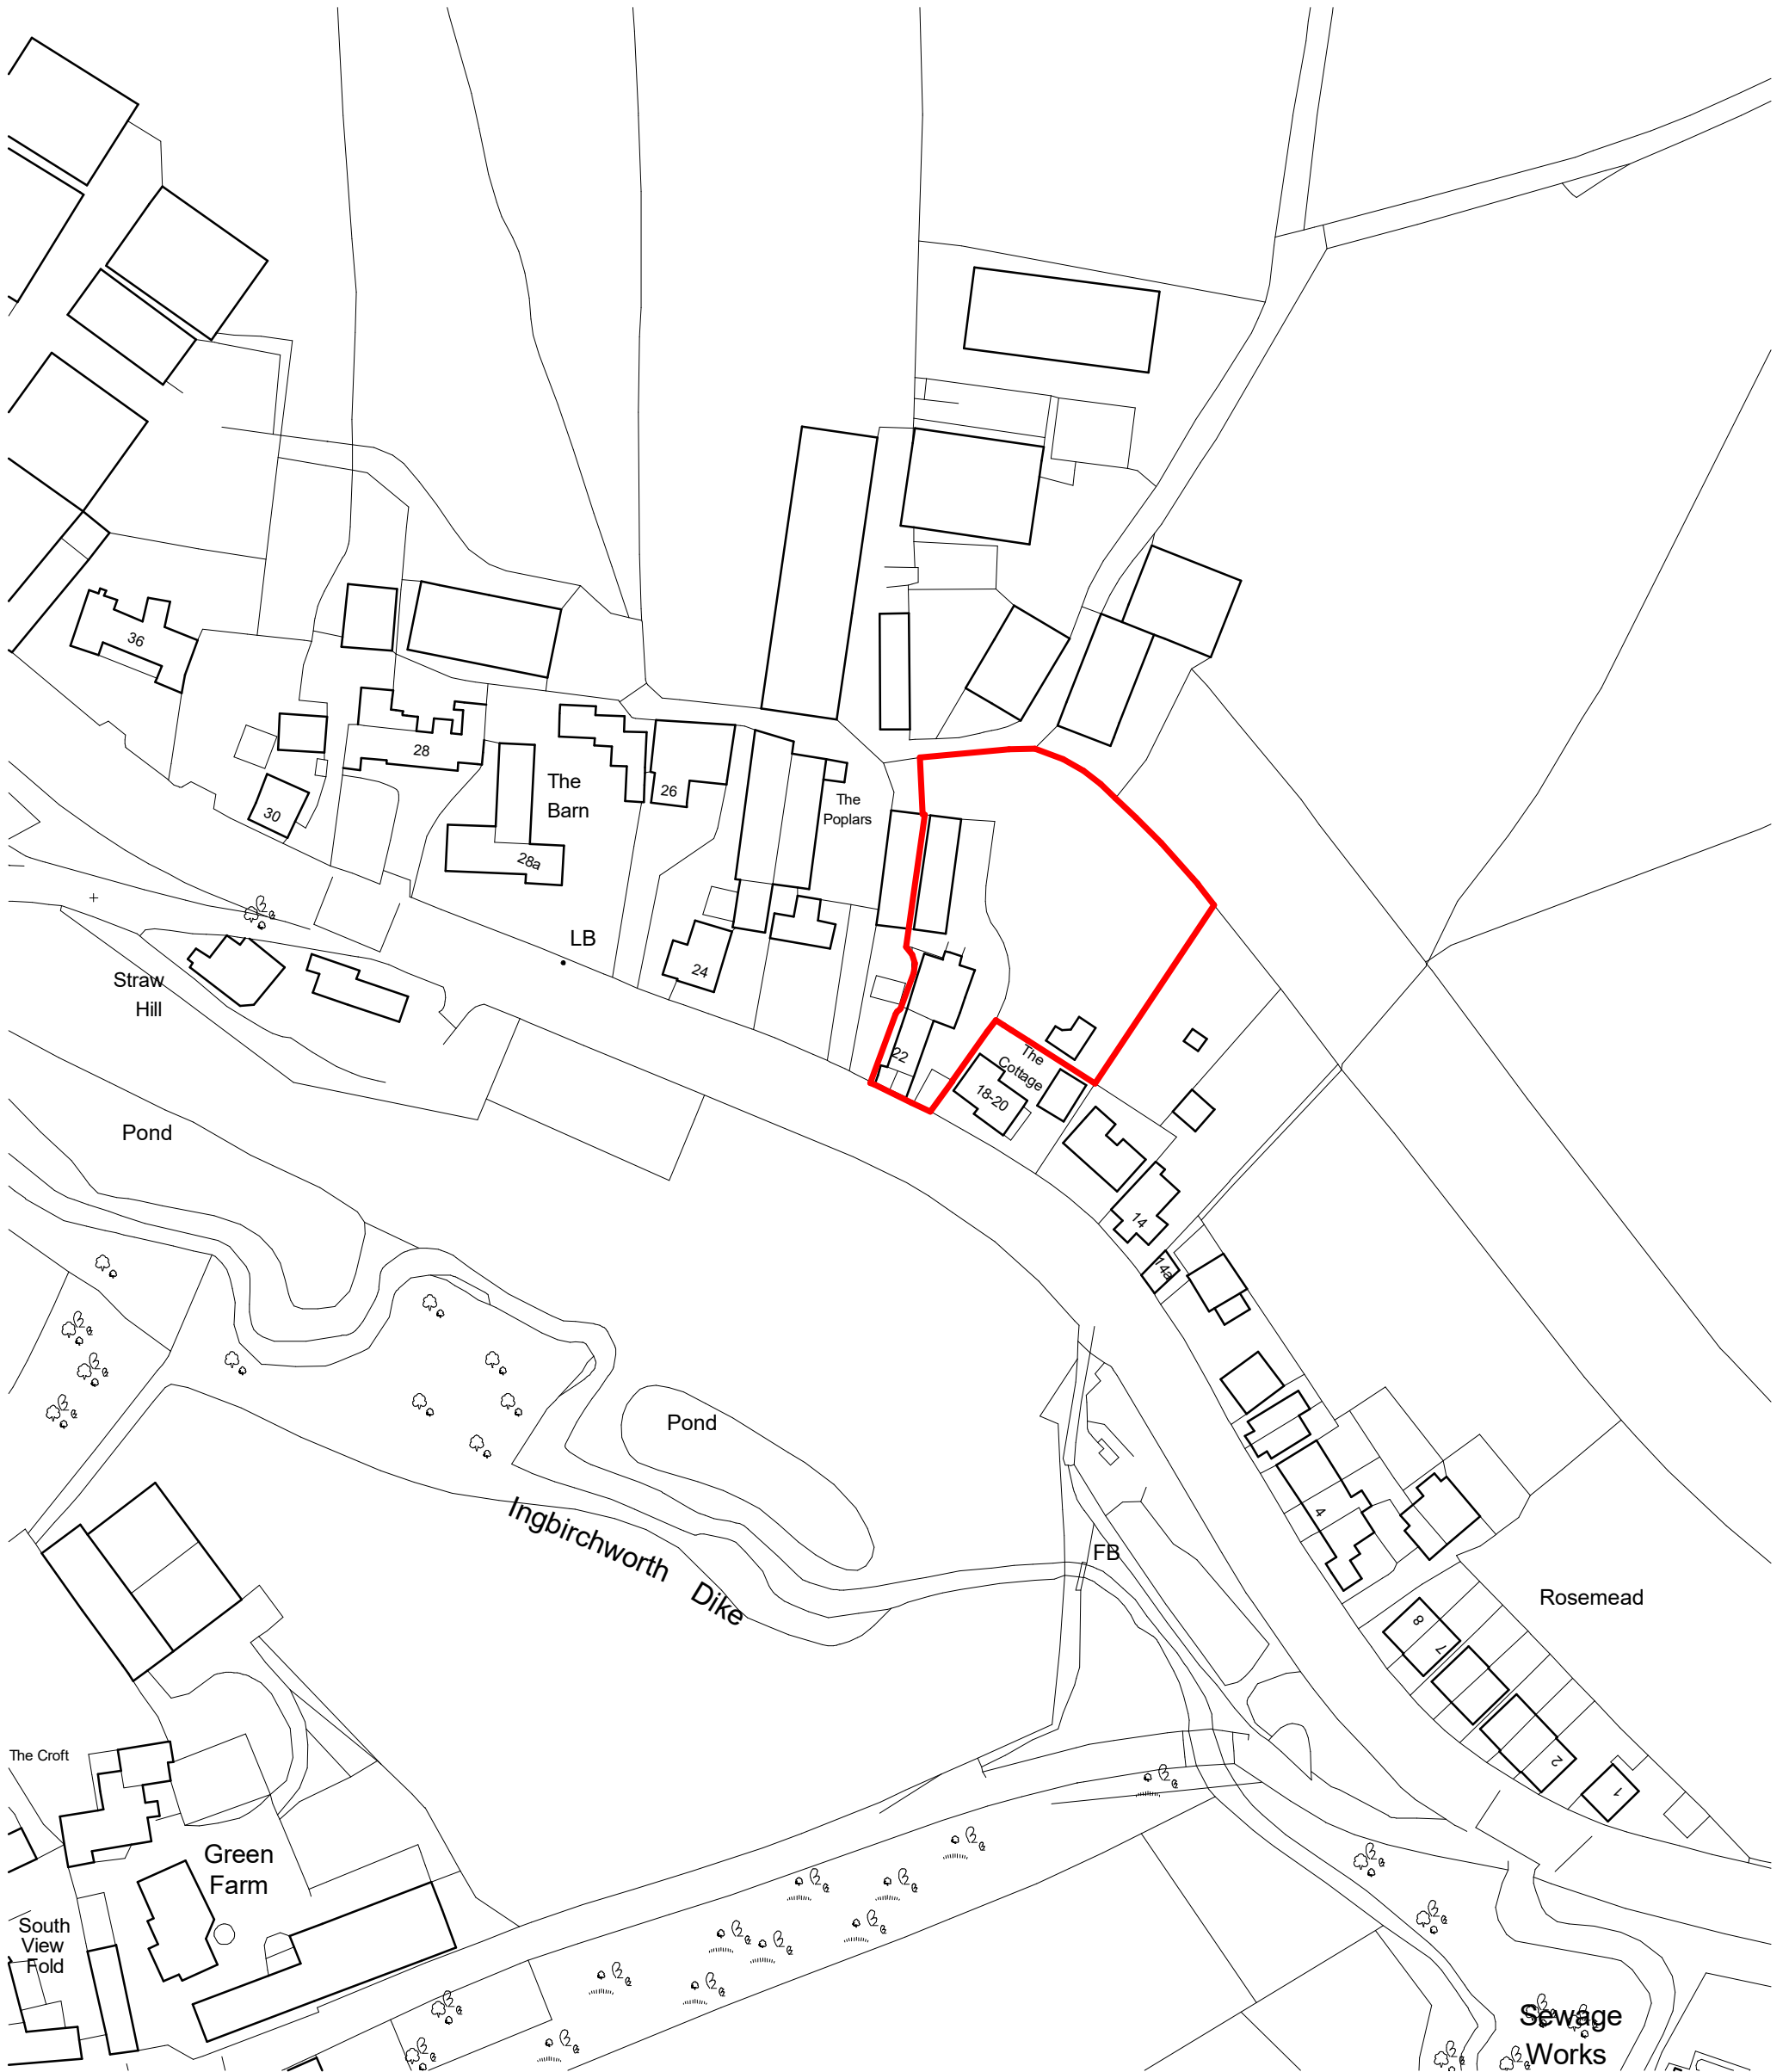


Graphical Scale 1:1250



All drawings should be read in conjunction with the entire **PL Series** drawings. Full details and specifications will be provided following approval of the planning application and through a formal Building Control submission prior to commencement of site works & construction.

 Application Boundary



Rev	Description	Date	By
	Drawing ING - FST - PL - 001 SITE LOCATION PLAN		Rev

Project 0338 - 002 Proposed works to Ash Lea Cottage, Ingbirchworth
---

Date	03/18/24
Scale	1 : 1250 @ A3

**5 SE  
VENTY  
TY 3**