




existing side elevation view



proposed side elevation view (with trees)

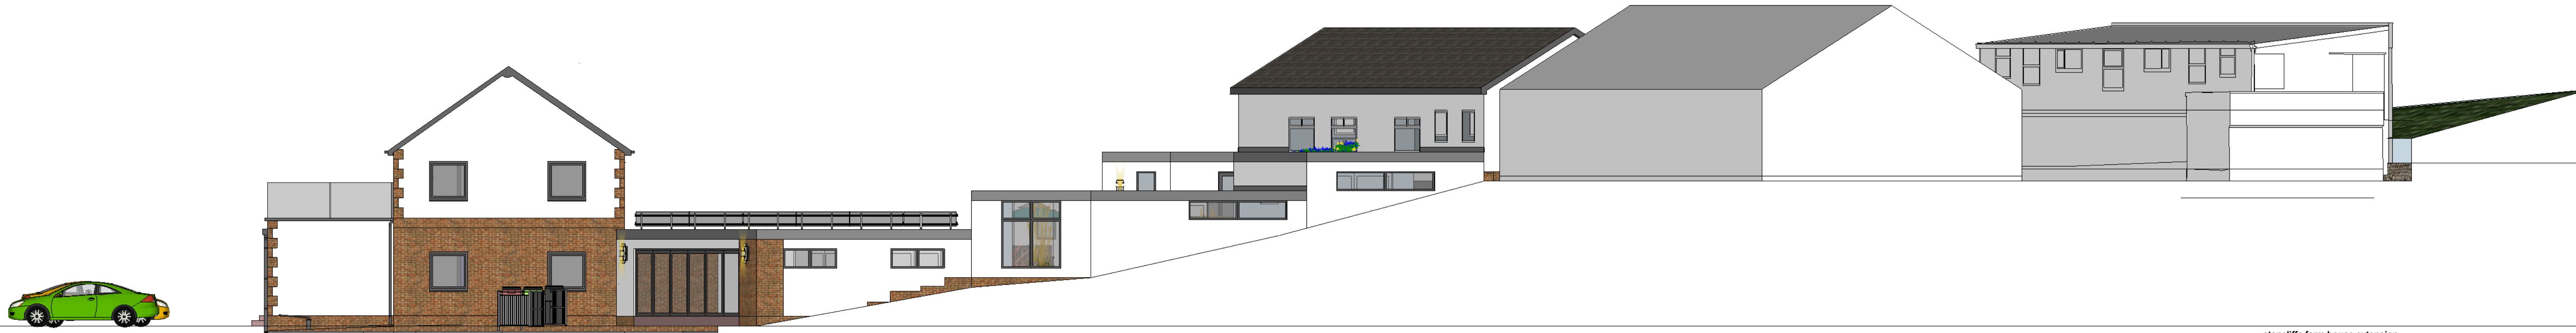

proposed side elevation view (without trees)

stancilffe farm house extension
woodhead road
wortley
sheffield
S35 7DA

Project No.
2024
Enquiry 01

Project Title
existing and proposed side view

Drawn By
MC

Reviewed By
MC

Scale
1:100 @A1 size

Date
2/04/2025

Drawn No.
116

Reviewed Title

Revision

Important Notice

Do not scale off this drawing. Critical dimensions should be checked on site prior to works commencing. Dimensional conflicts should be brought to the company's attention as soon as they become apparent. Failure to do so could render the contractor liable for subsequent losses. Copyright in this drawing and any work executed from this drawing remains the property of Jade3 Architecture Ltd.

© Copyright Jade3 Architecture Ltd.