
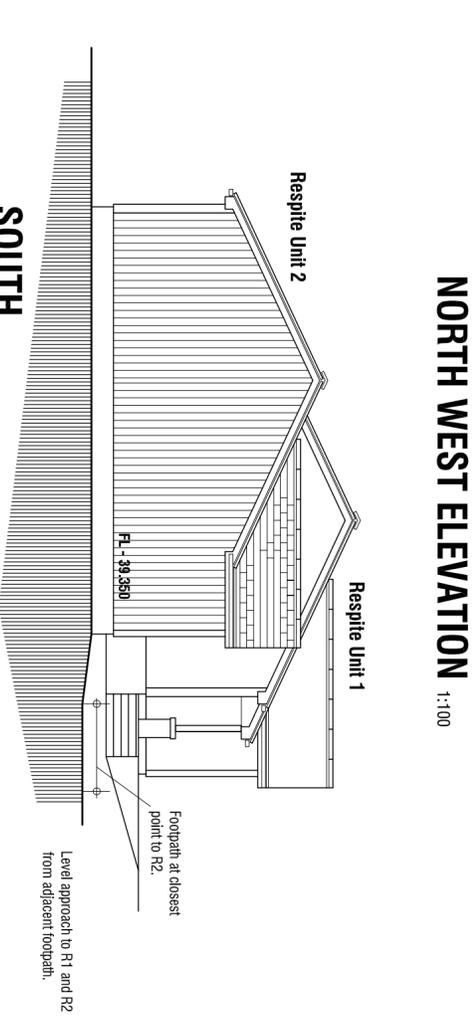
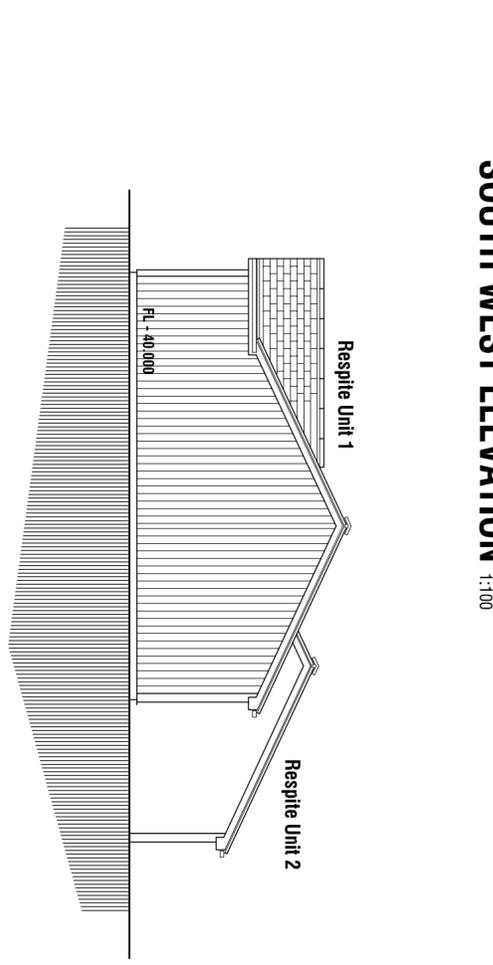
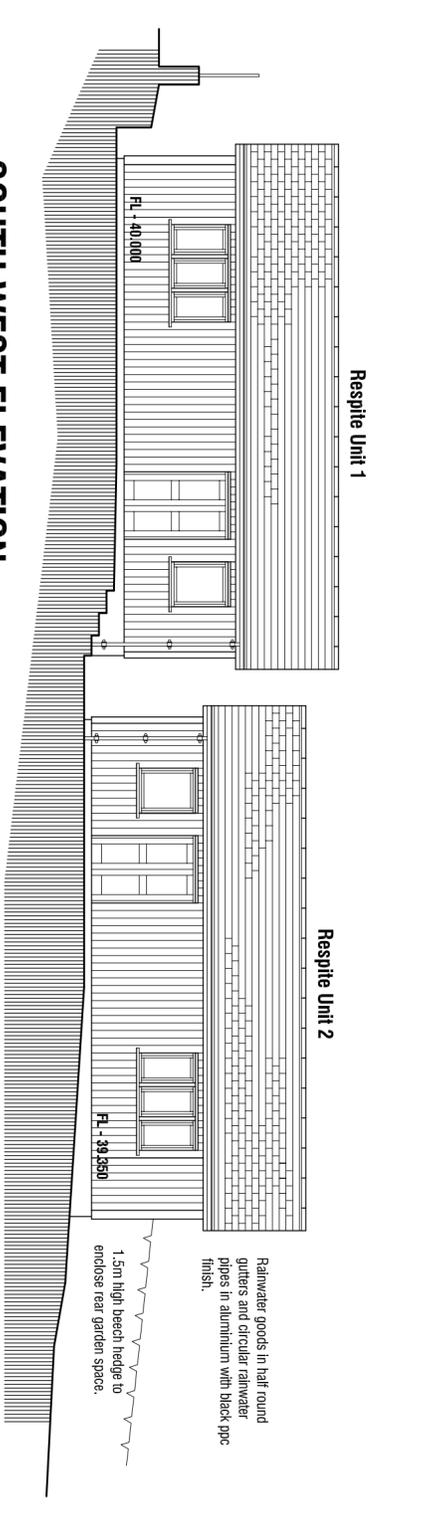
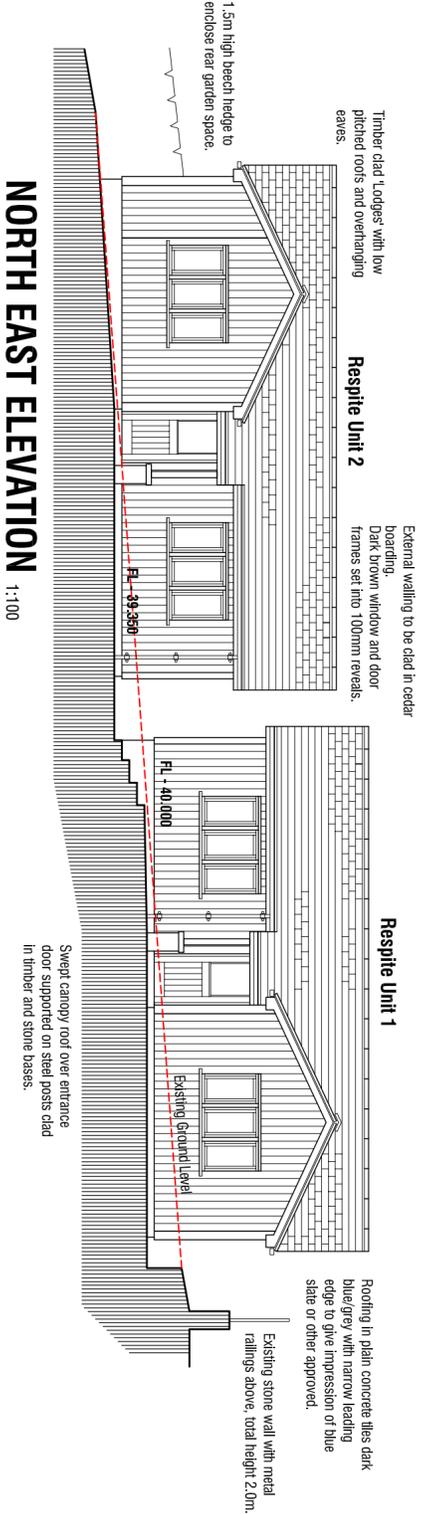


Existing Residential Accommodation

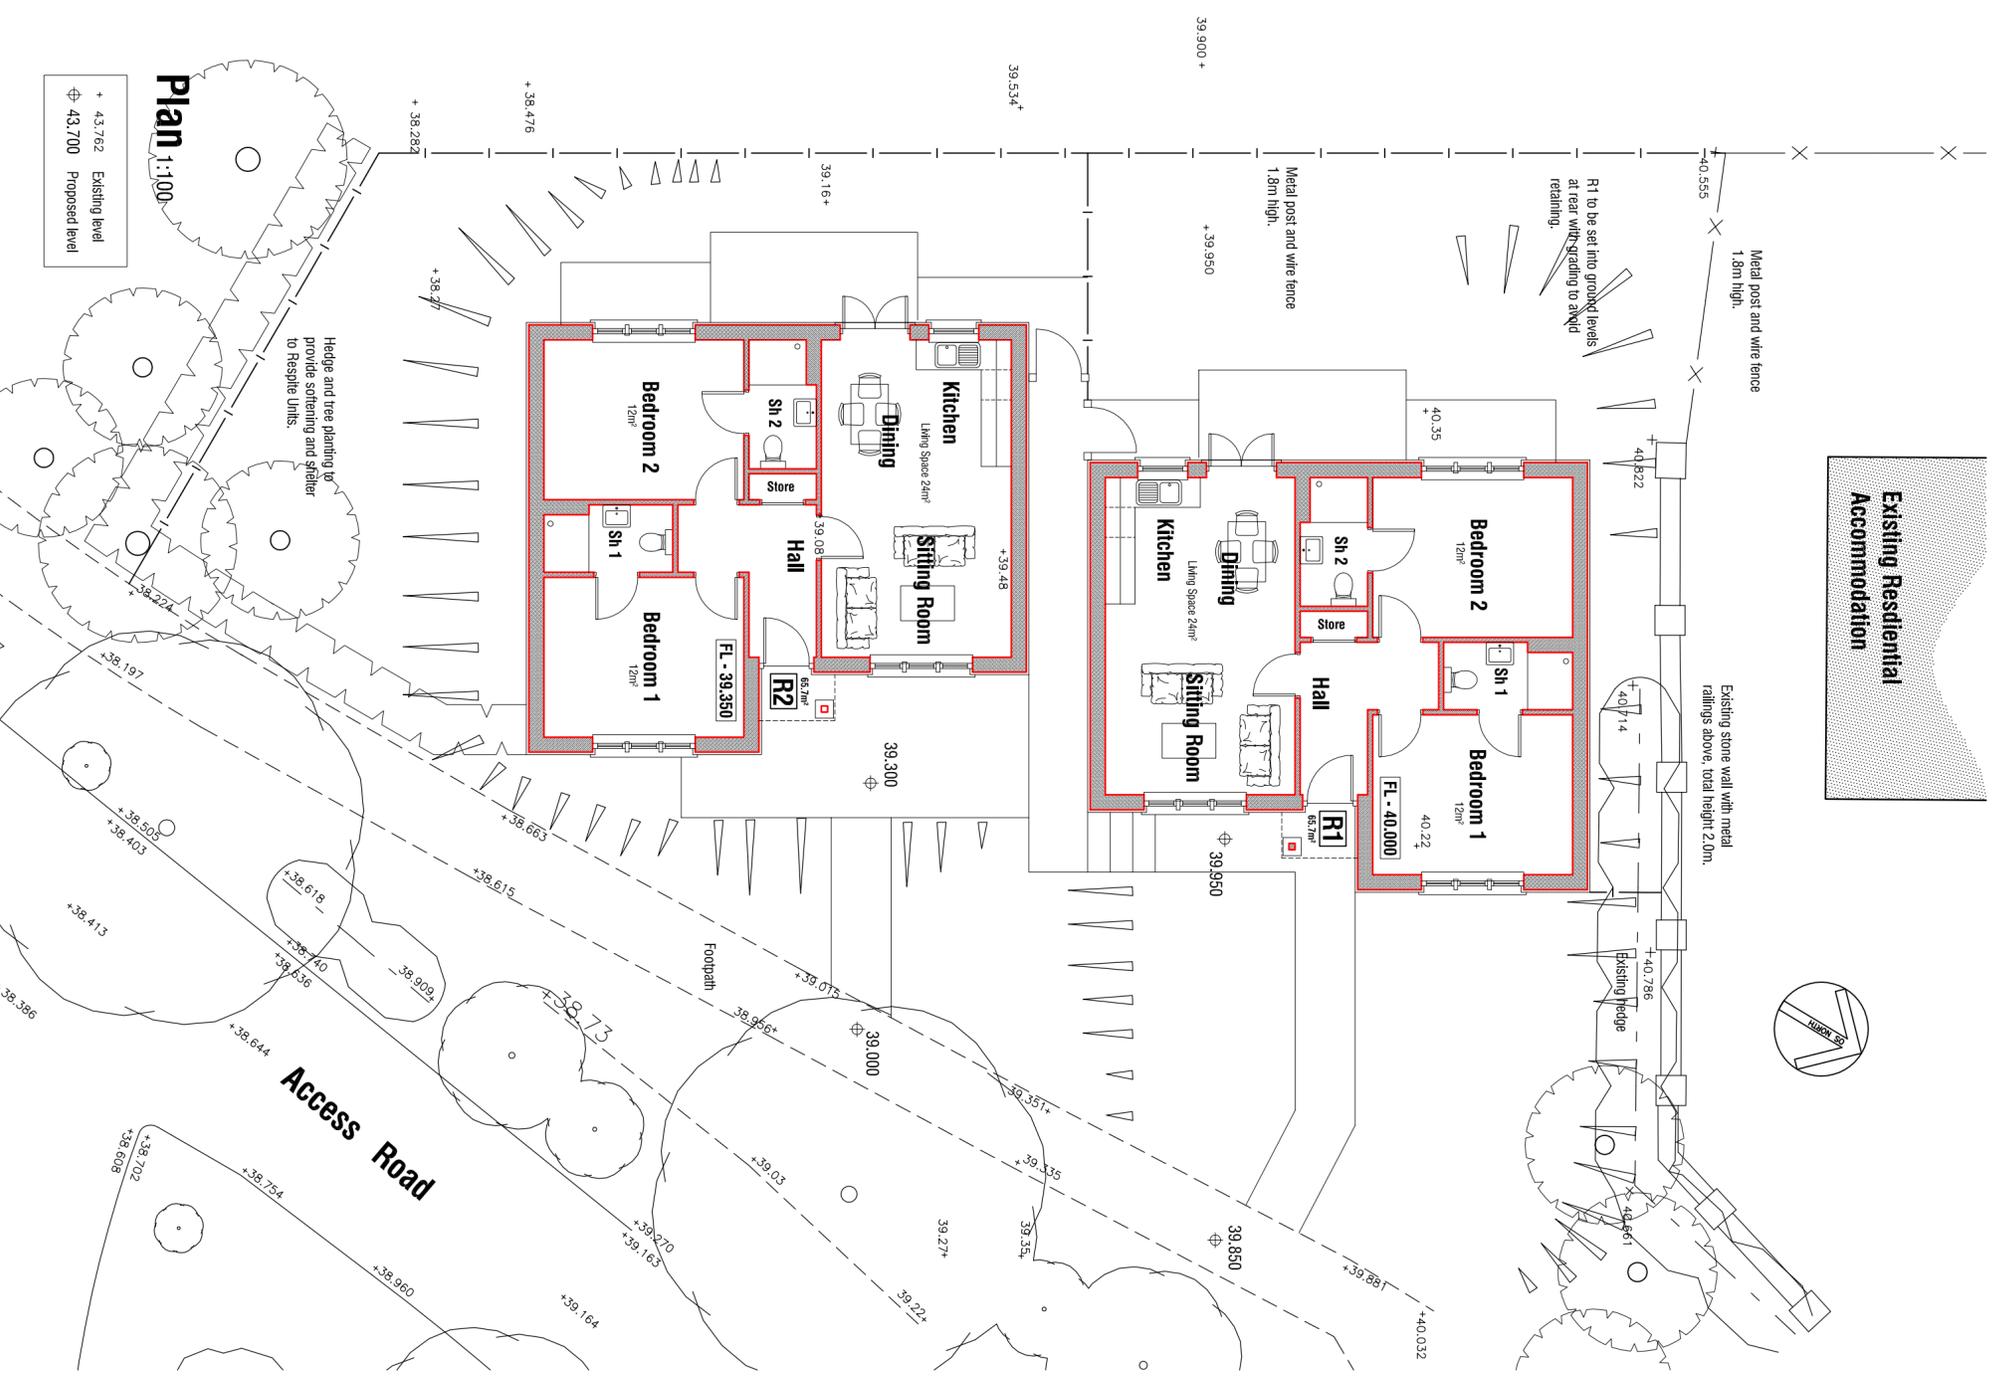

LOW LATHES VILLAGE
OLD FARM LANE
WOMBWELL
BARNLSLEY

PROPOSALS

SITE D - RESPITE UNITS PLANS & ELEVATIONS

mboothdesign
 architectural design and building consultants

Fairfield House Barnsley Close
 Barnsley S75 2LU
 T: 01226 286256
 M: 07881 898300
 E: mboothdesign@btconnect.com

A 13.08.2014 - Amend design.

Scale 1:100 @ A2
 Date July 2014
 Dwg No. P6
 Rev. A

Drawn MMB
 Ref: 14.02

Copyright: mboothdesign. All dimensions in millimeters unless otherwise stated. Dimensions for setting out in existing buildings are to be checked and verified on site.