



PROPOSED ELEVATIONS
PROPOSED TWO STOREY
REAR EXTENSION
5 WOODBOURNE GARDENS
TANKERSLEY

REV A 12/6/2015 ROOF SHAPE ALTERED PLANNING REQMT

SITE PLAN 1:500

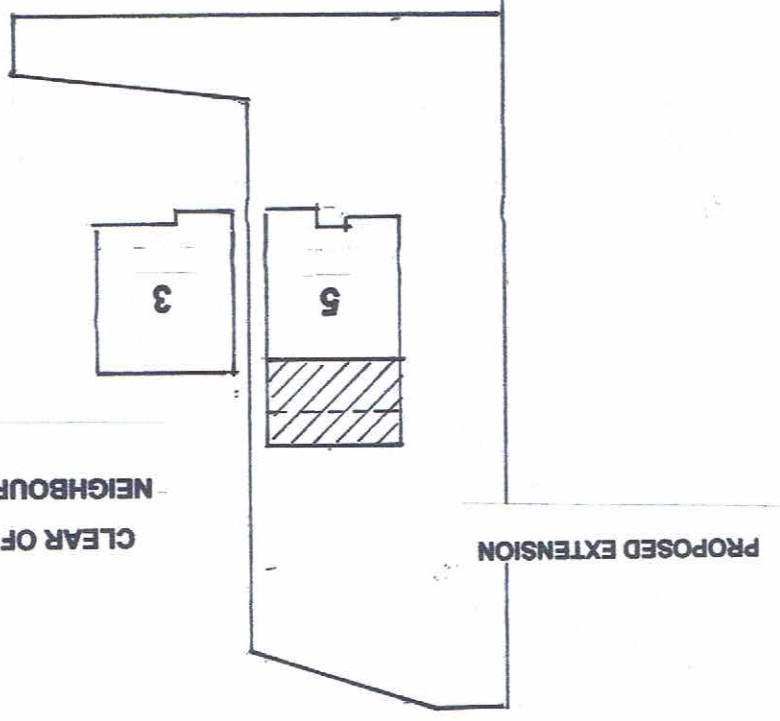


RIGHT SIDE

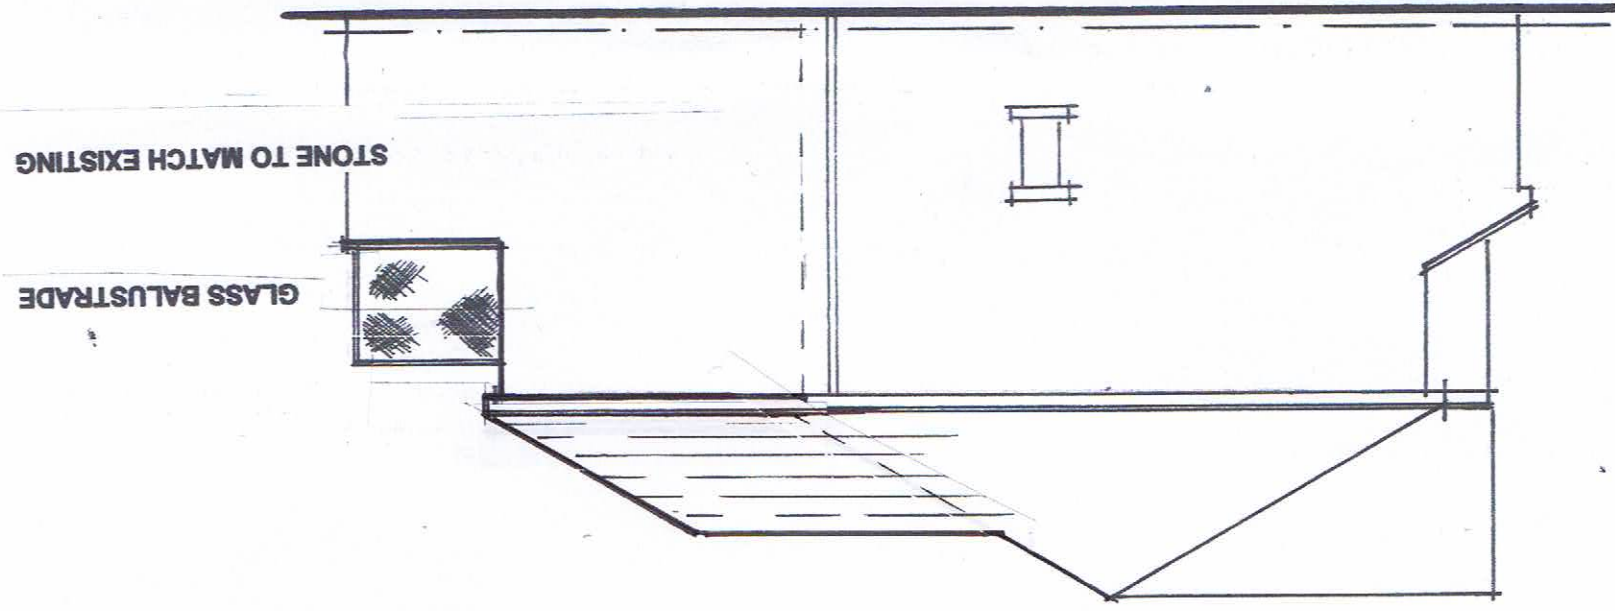

ROOF TILES TO MATCH EXISTING

REAR

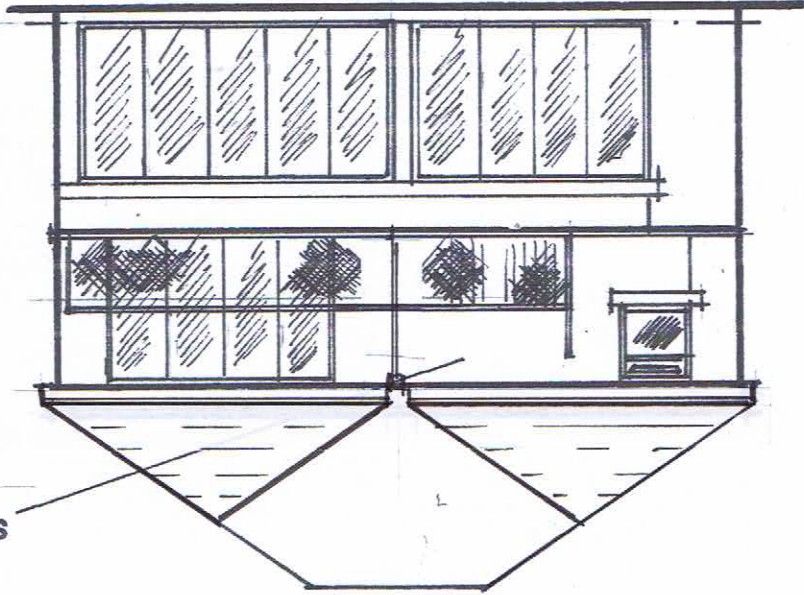

LEFT SIDE

