




Site Location Plan - Proposed
Scale 1:500

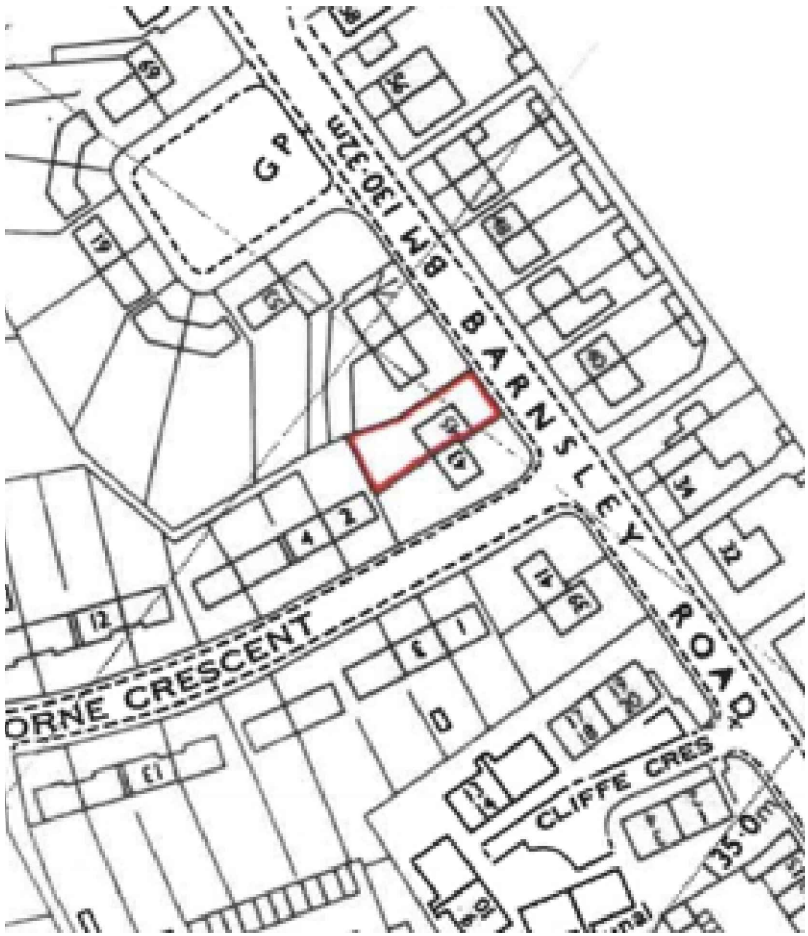

Site Location Plan
Scale 1:1250

DRAWING TITLE		SITE LOCATION PLAN		DATE	11-03-2025	JUST ARCHITECTURE Design & Development to the limits you set. Tel: – 07879 298051
DRAWING No.	668/01/01	REVISION	-			