

## DO NOT SCALE

## NOTES

**GENERAL NOTES**















- THE TOPOGRAPHICAL SURVEY IS BASED ON INFORMATION PRODUCED BY HAYCOCK & TODD, JOB NUMBER 100-030, DATED MAY 2019. THE INFORMATION USED IN PREPARATION OF THIS DRAWING IS THE PROPERTY OF CONSULTING DESIGNERS AND DRAWINGS IS NOT WORK PRODUCT OF FORE CONSULTING. IT IS THE CONTRACTOR'S RESPONSIBILITY TO VERIFY ALL SURVEY INFORMATION AND REPORT ANY ANOMALIES TO FORE CONSULTING.

**DESIGN NOTES**

- ALL DESIGN AND WORKS TO COMPLY WITH CURRENT VERSION OF THE FOLLOWING DOCUMENTS:
  - DESIGN MANUAL FOR HIGHWAYS WORKS (DMHW);
  - SPECIFICATION FOR HIGHWAY WORKS (SHW);
  - MANUAL FOR STRAINS (MFS); AND
  - BIRMINGHAM METROPOLITAN BOROUGH COUNCIL (BMBBC) DESIGN GUIDE AND SPECIFICATION.
- FOR PLAN AND HORIZONTAL ALIGNMENT DETAILS REFER TO DRAWINGS:
  - 3062-100-004; AND
  - 3062-100-030 TO 032.

**KEY**

- EXISTING LEVELS
- PROPOSED LEVELS

 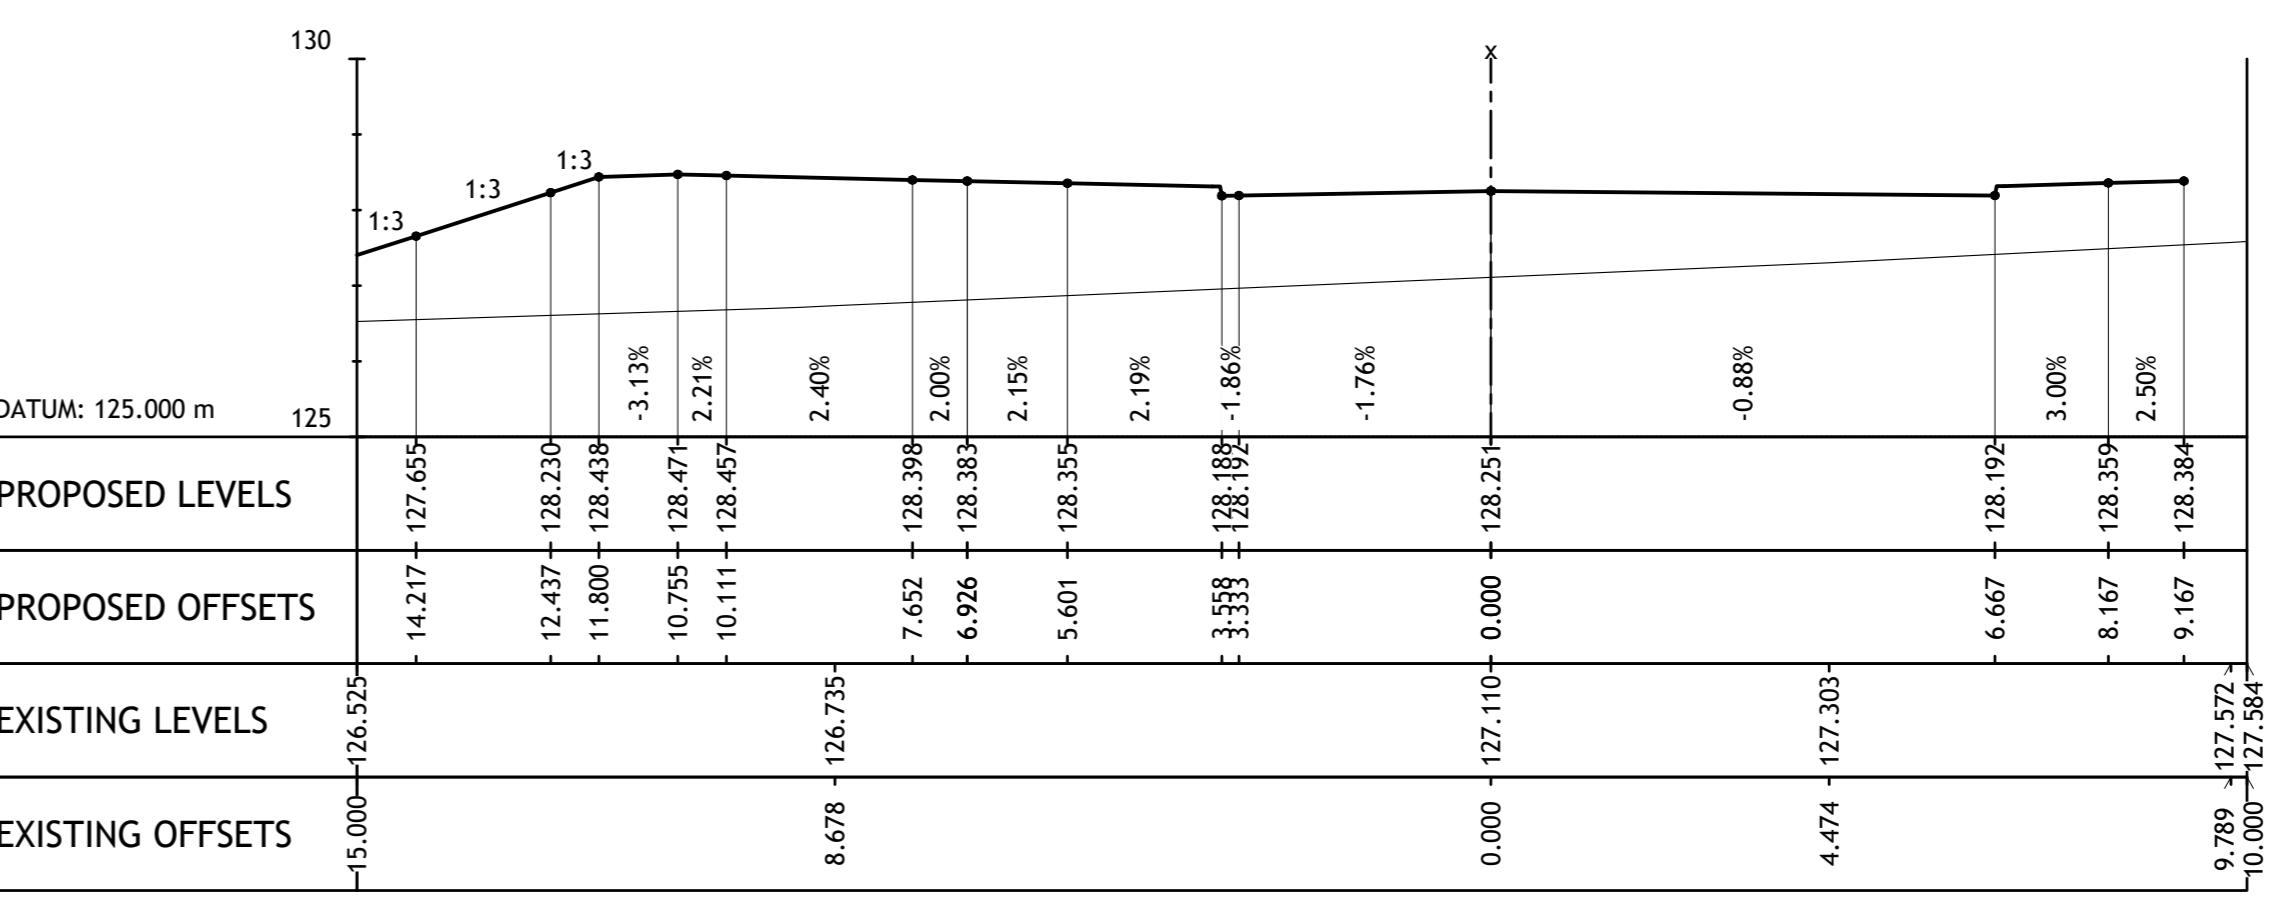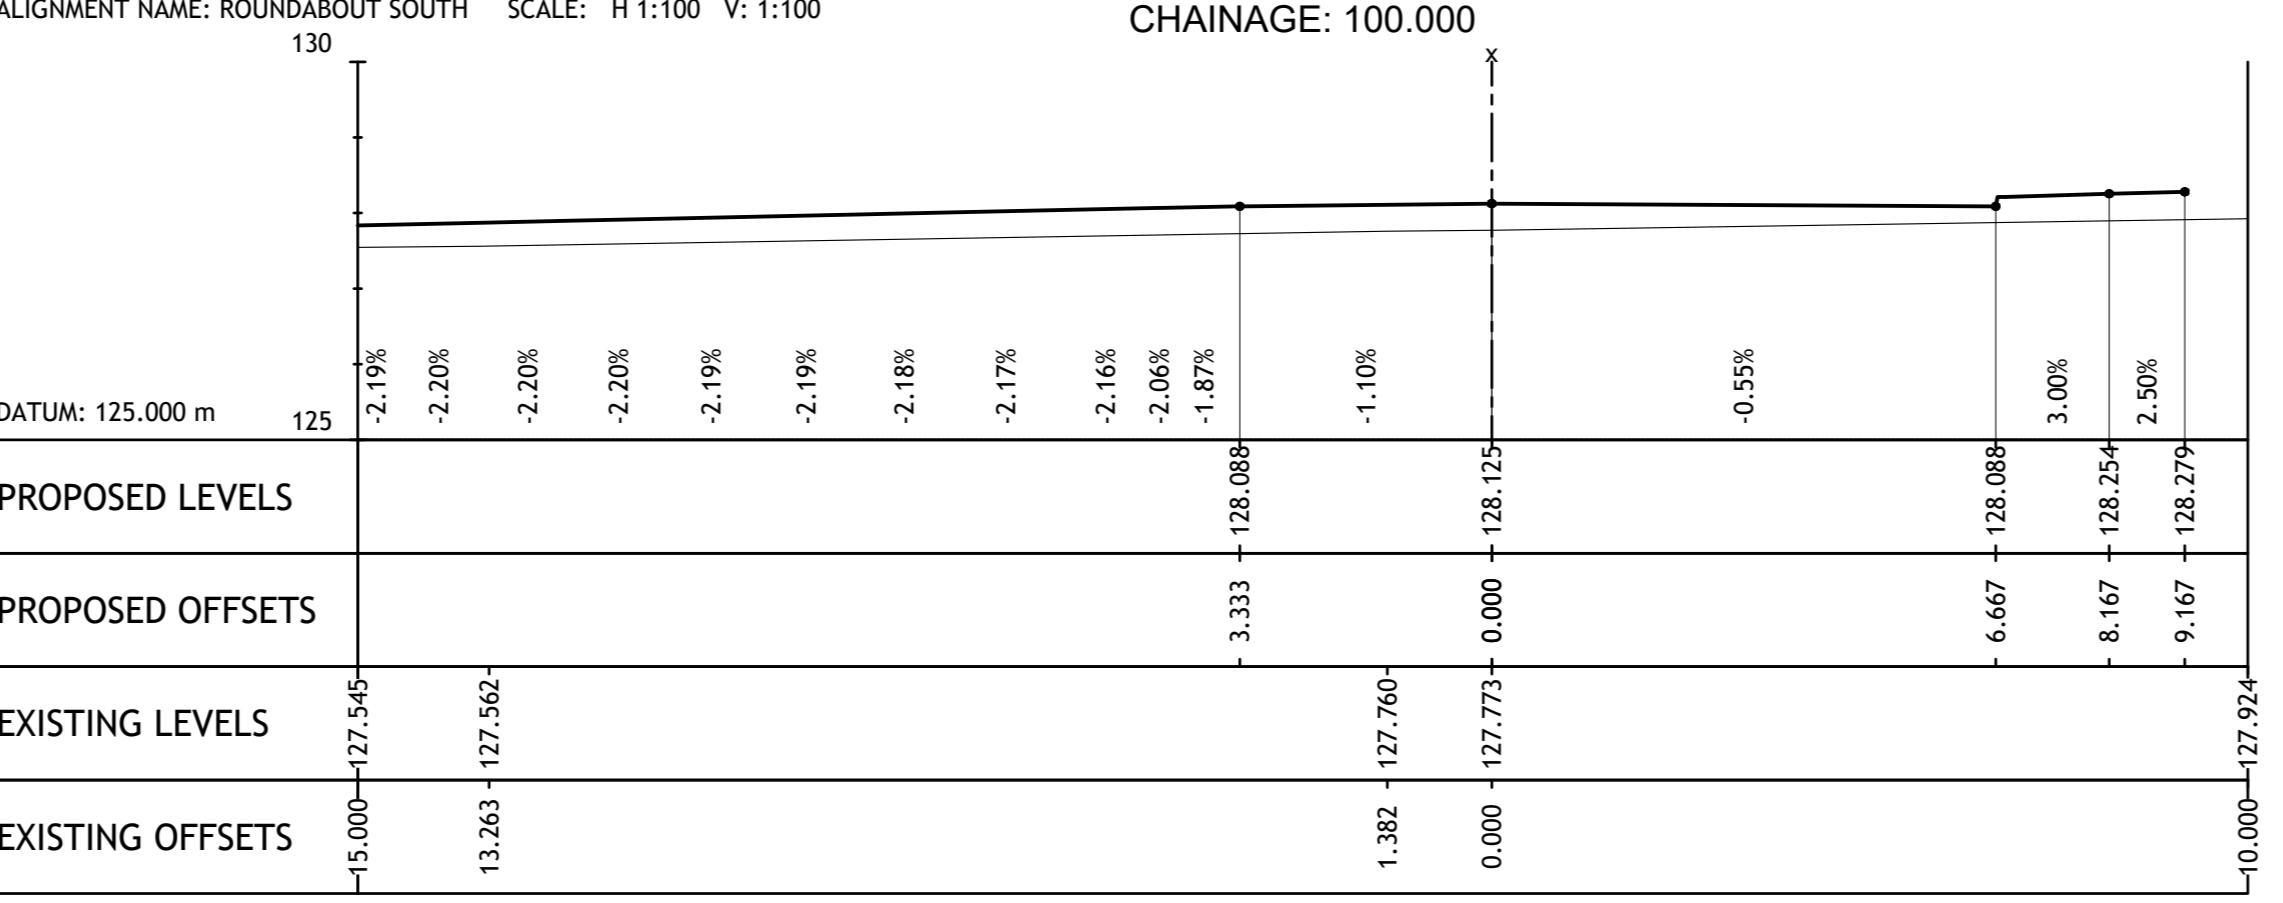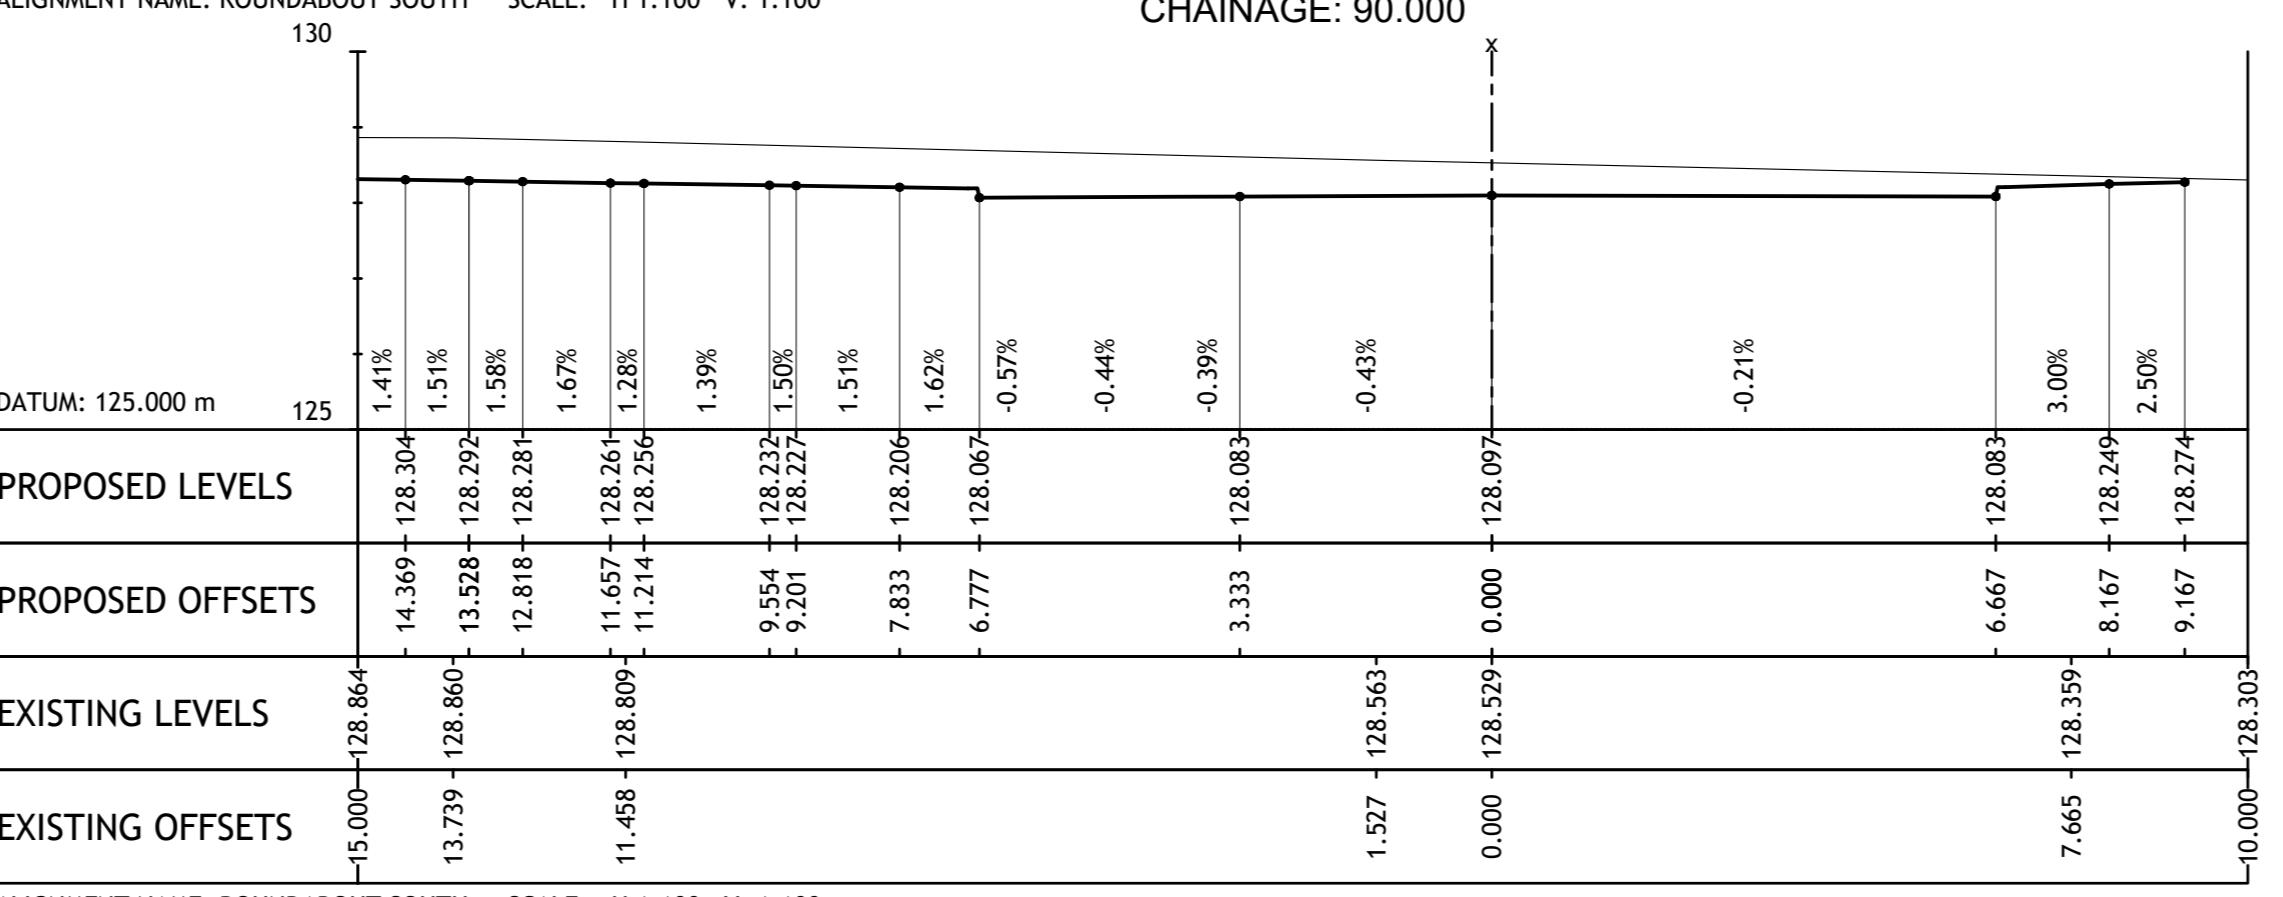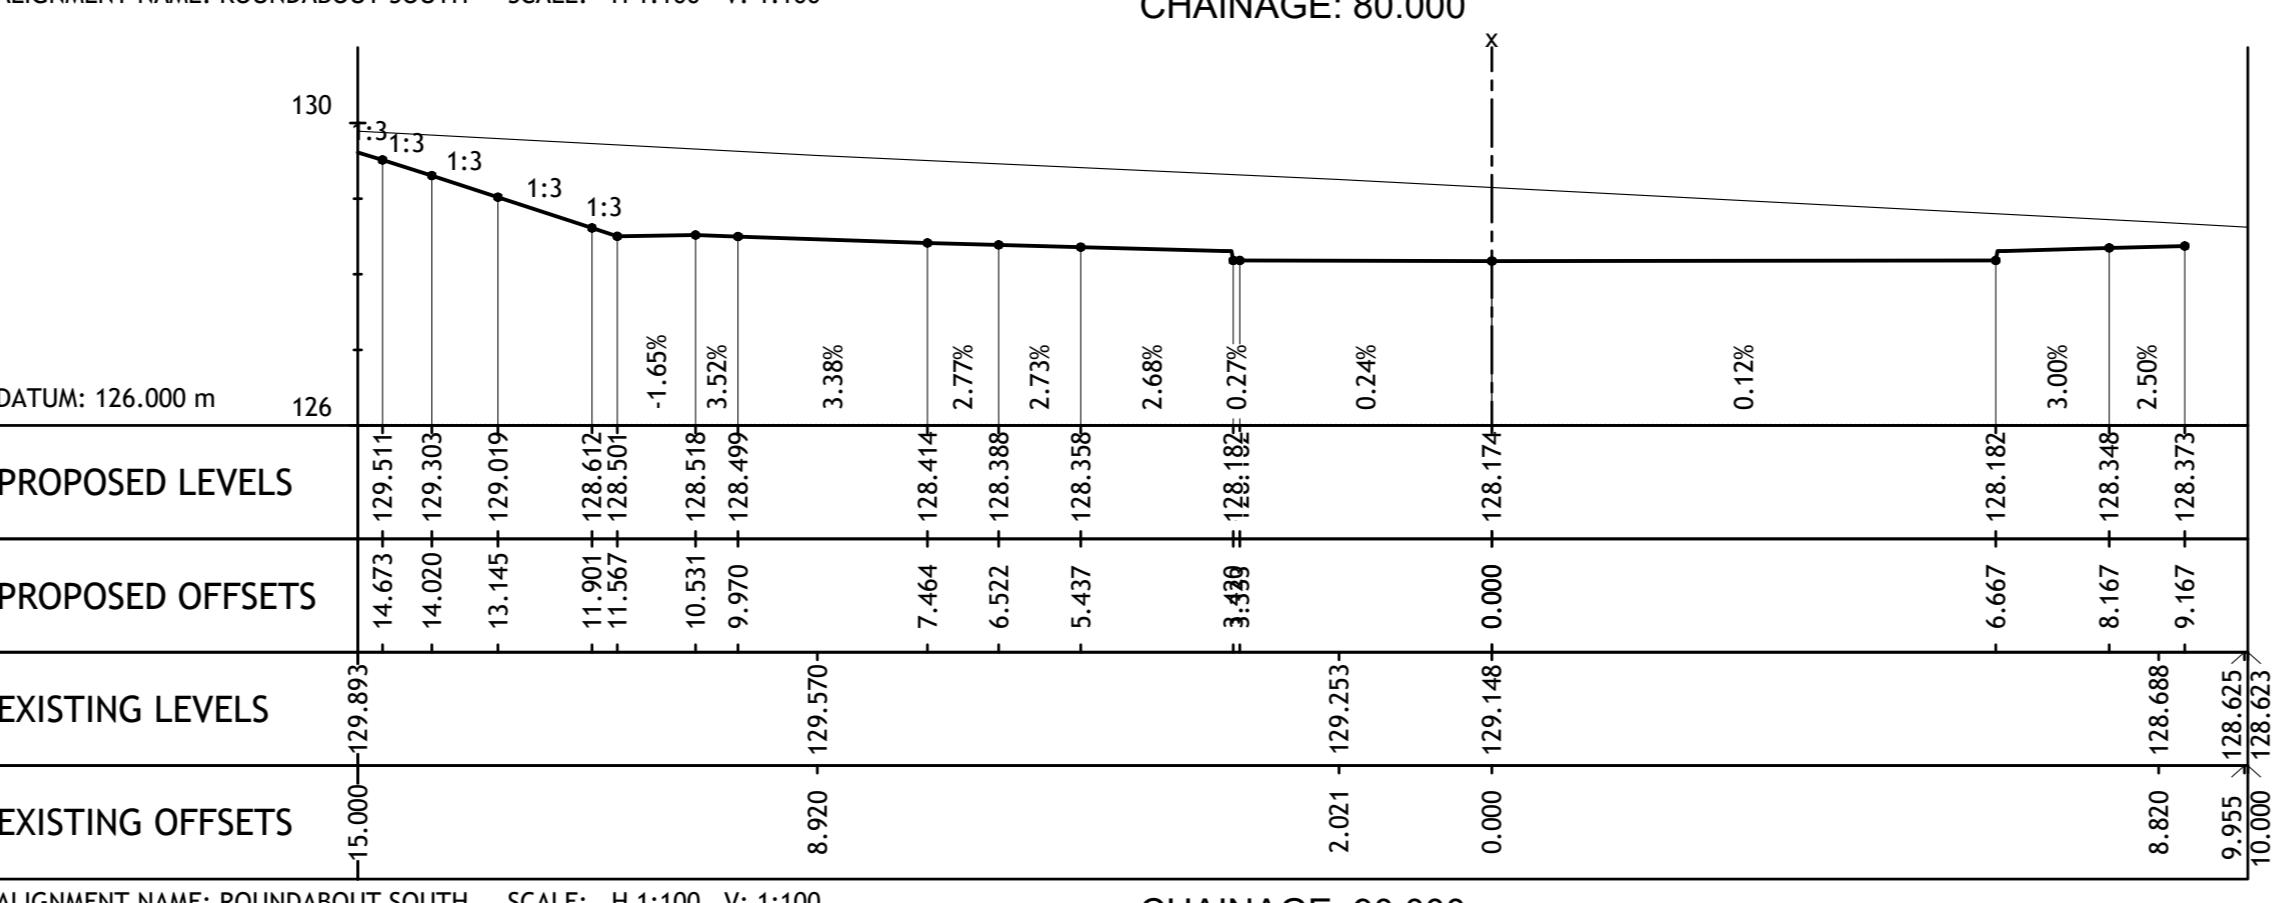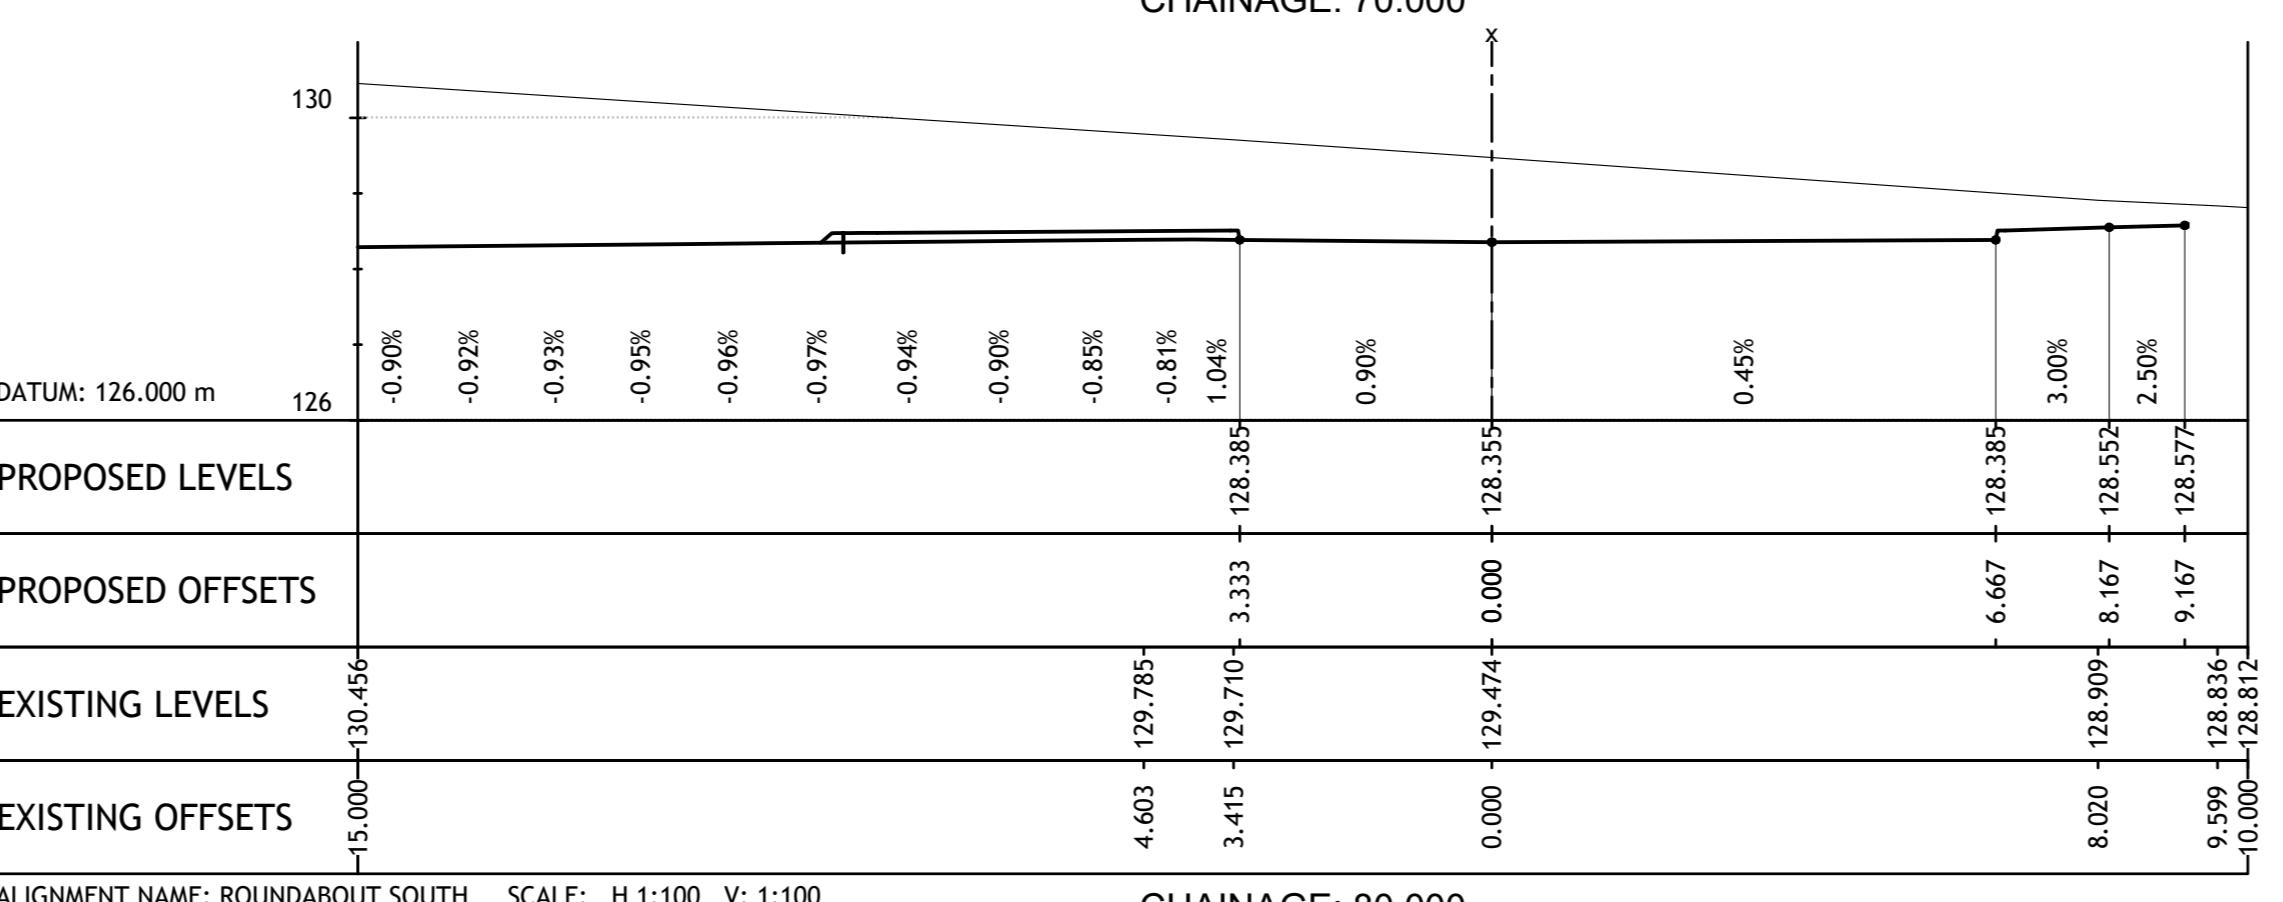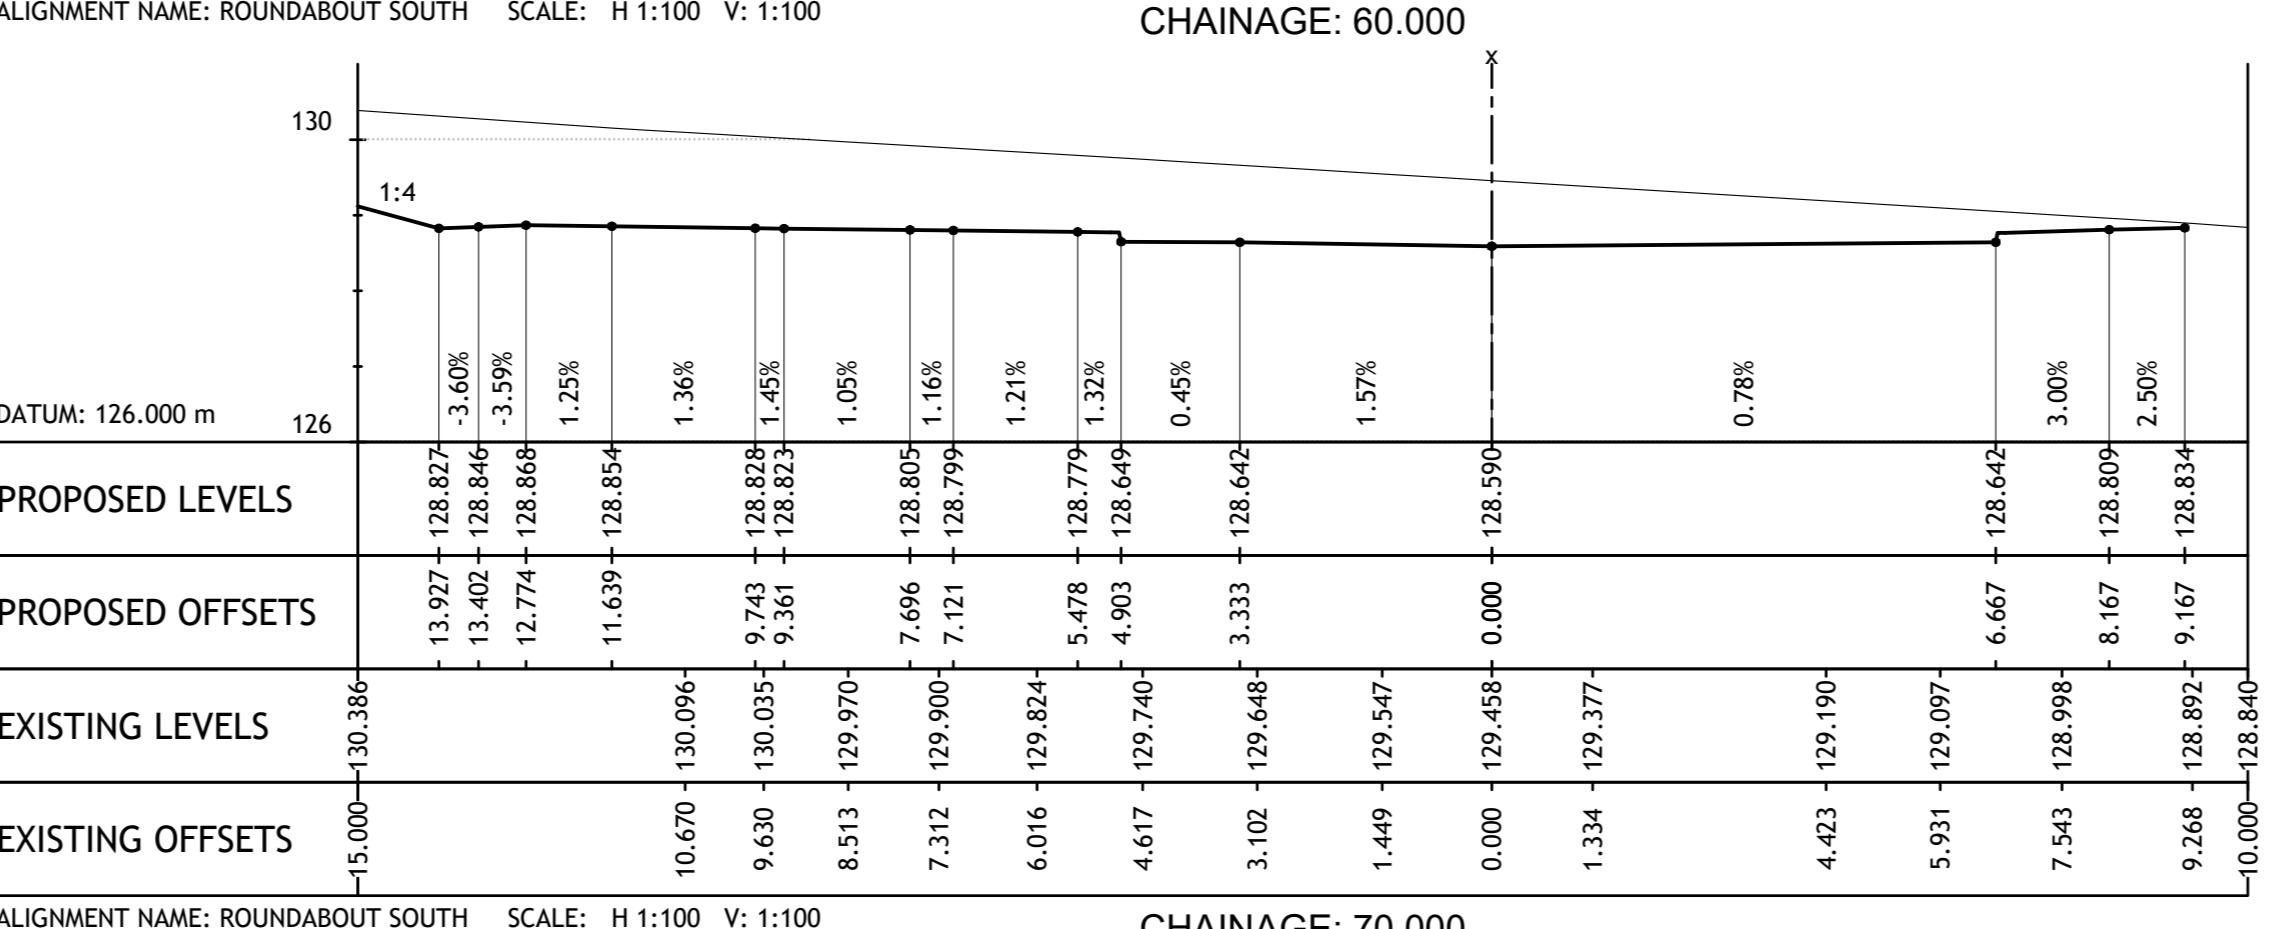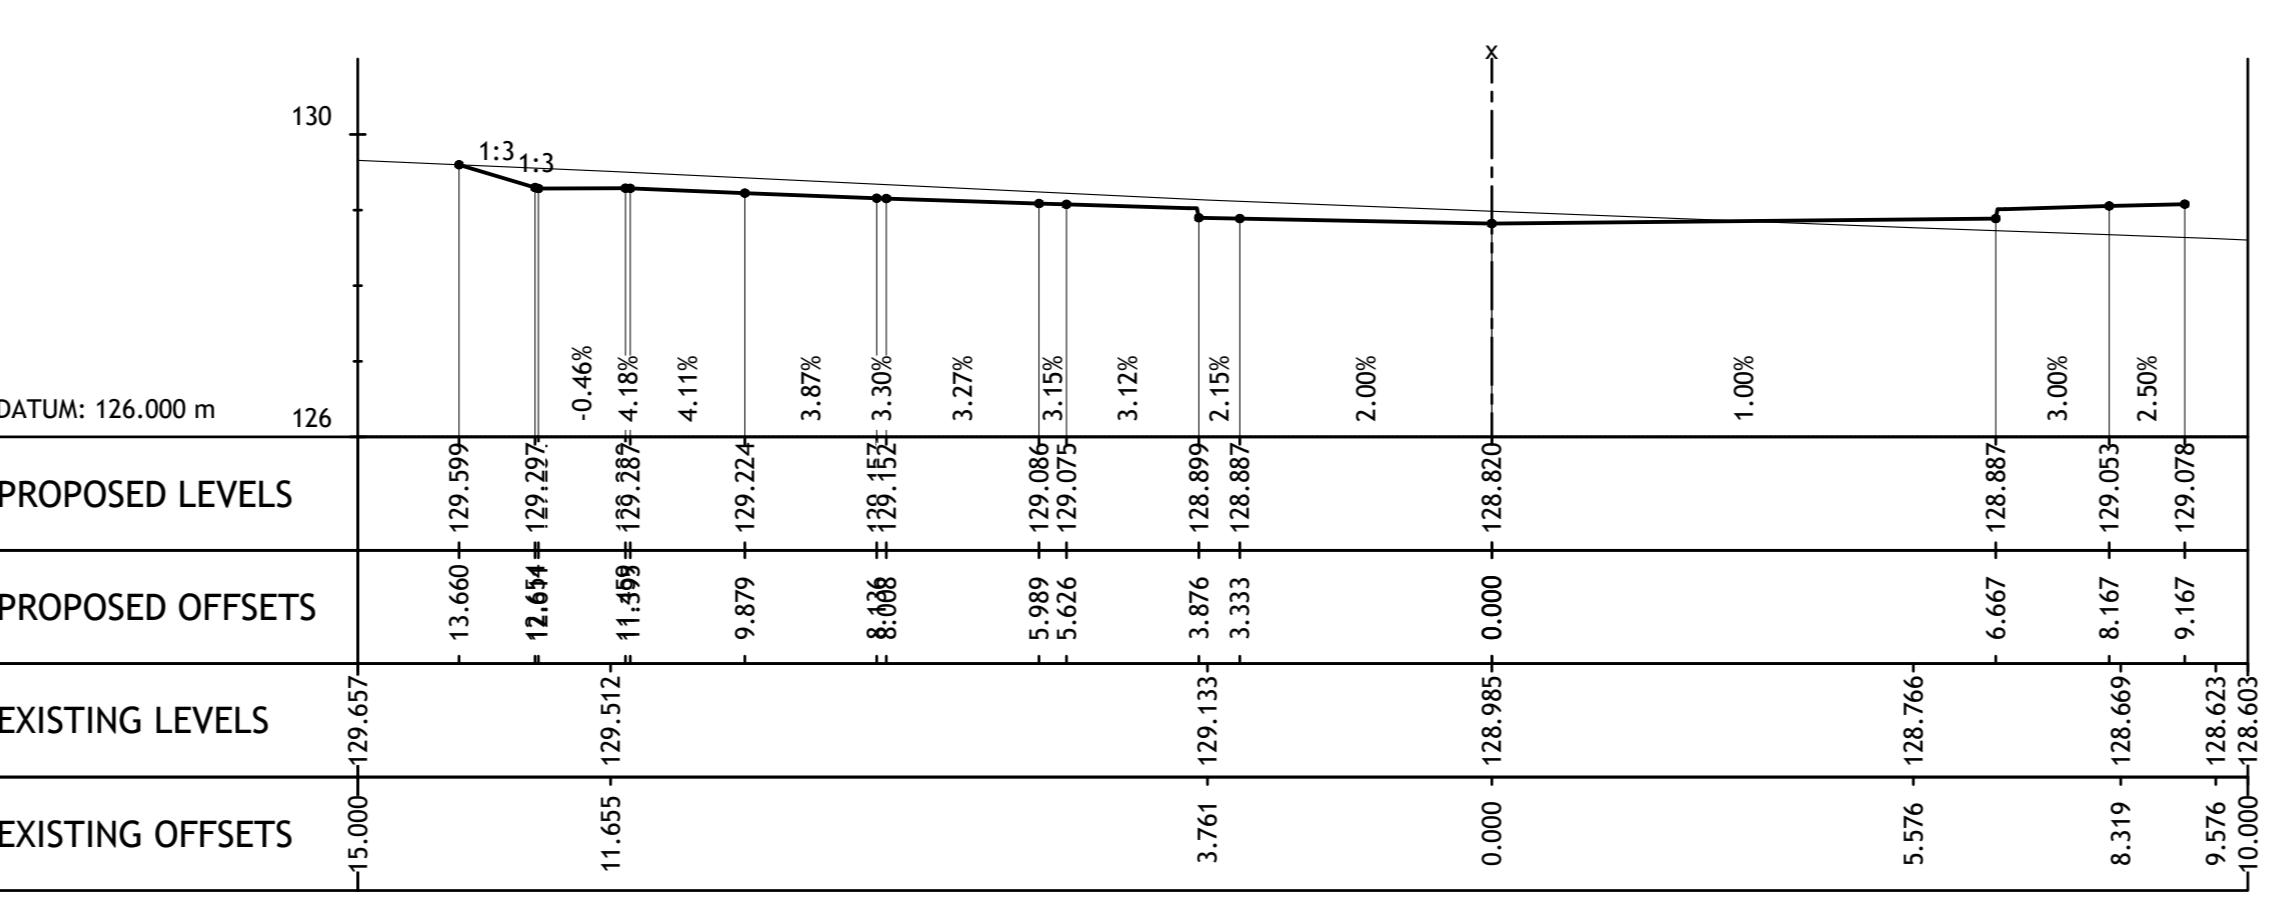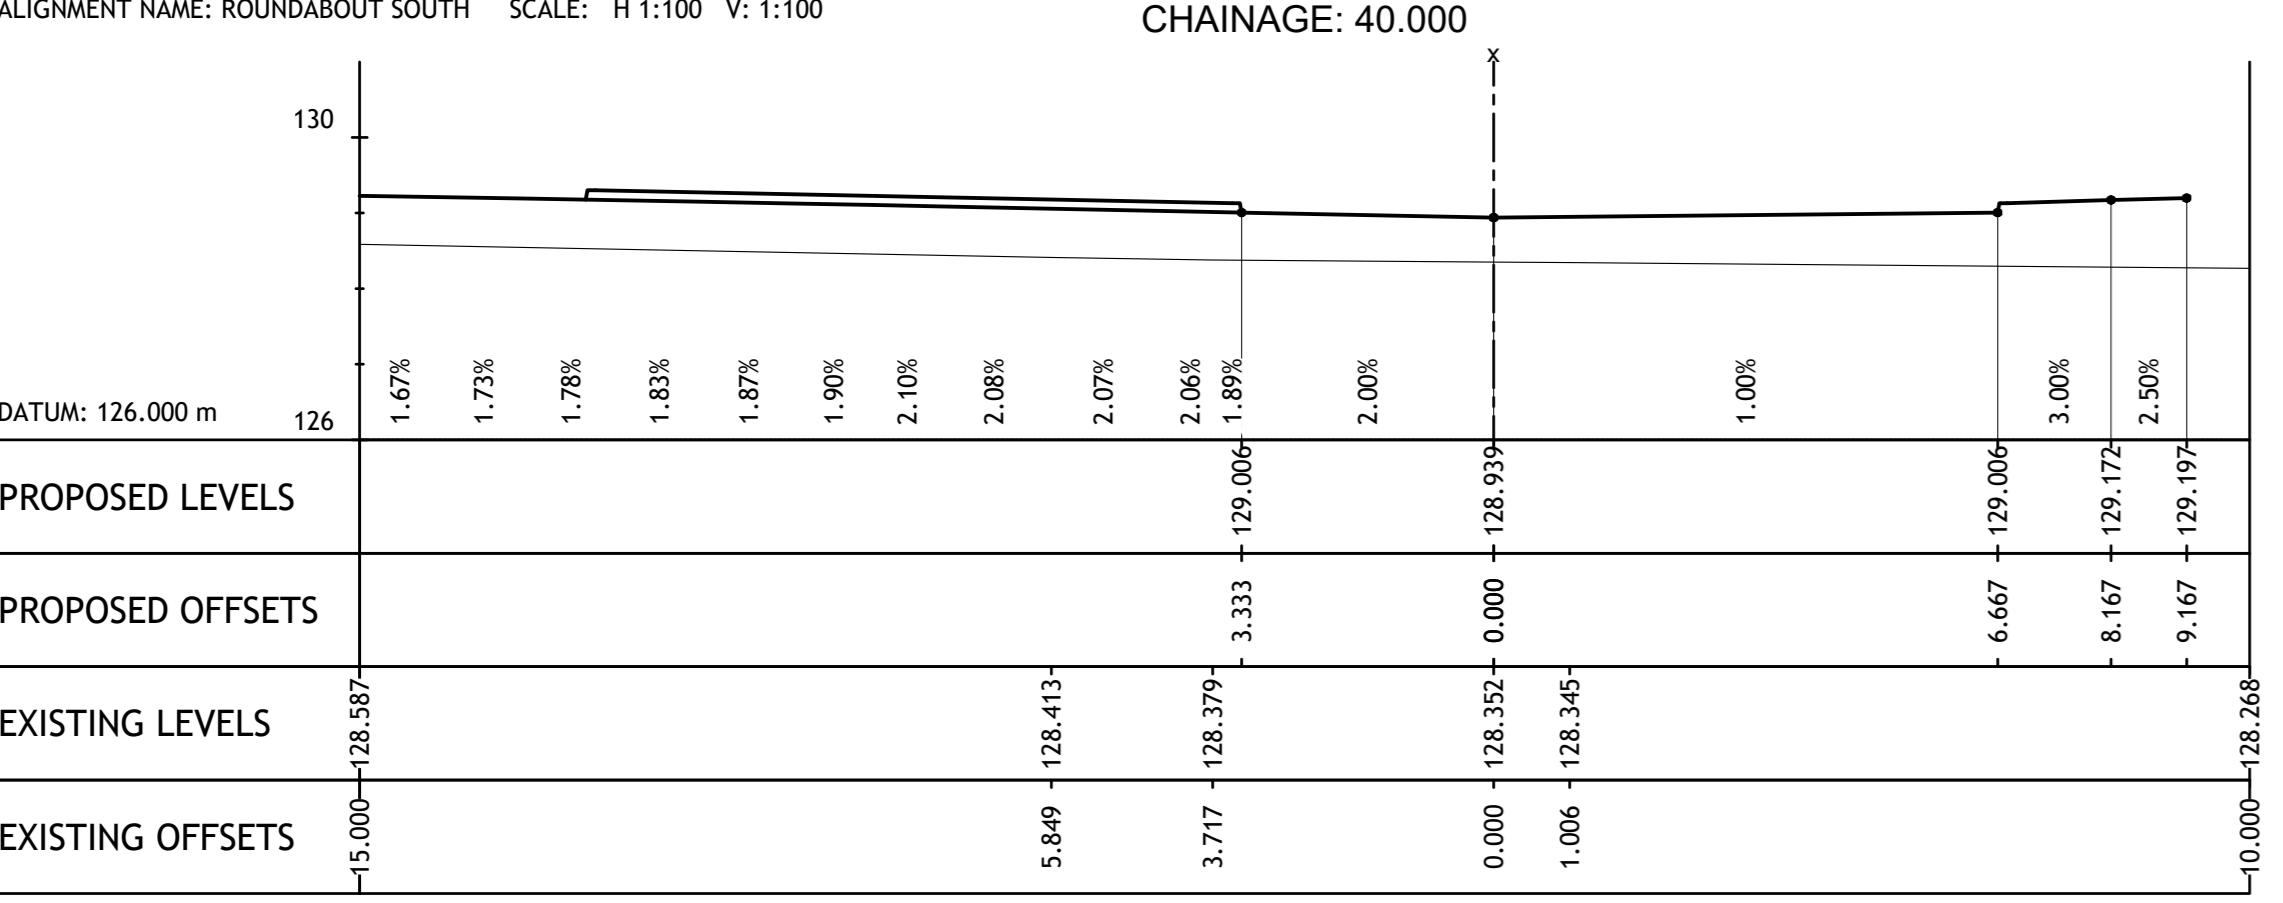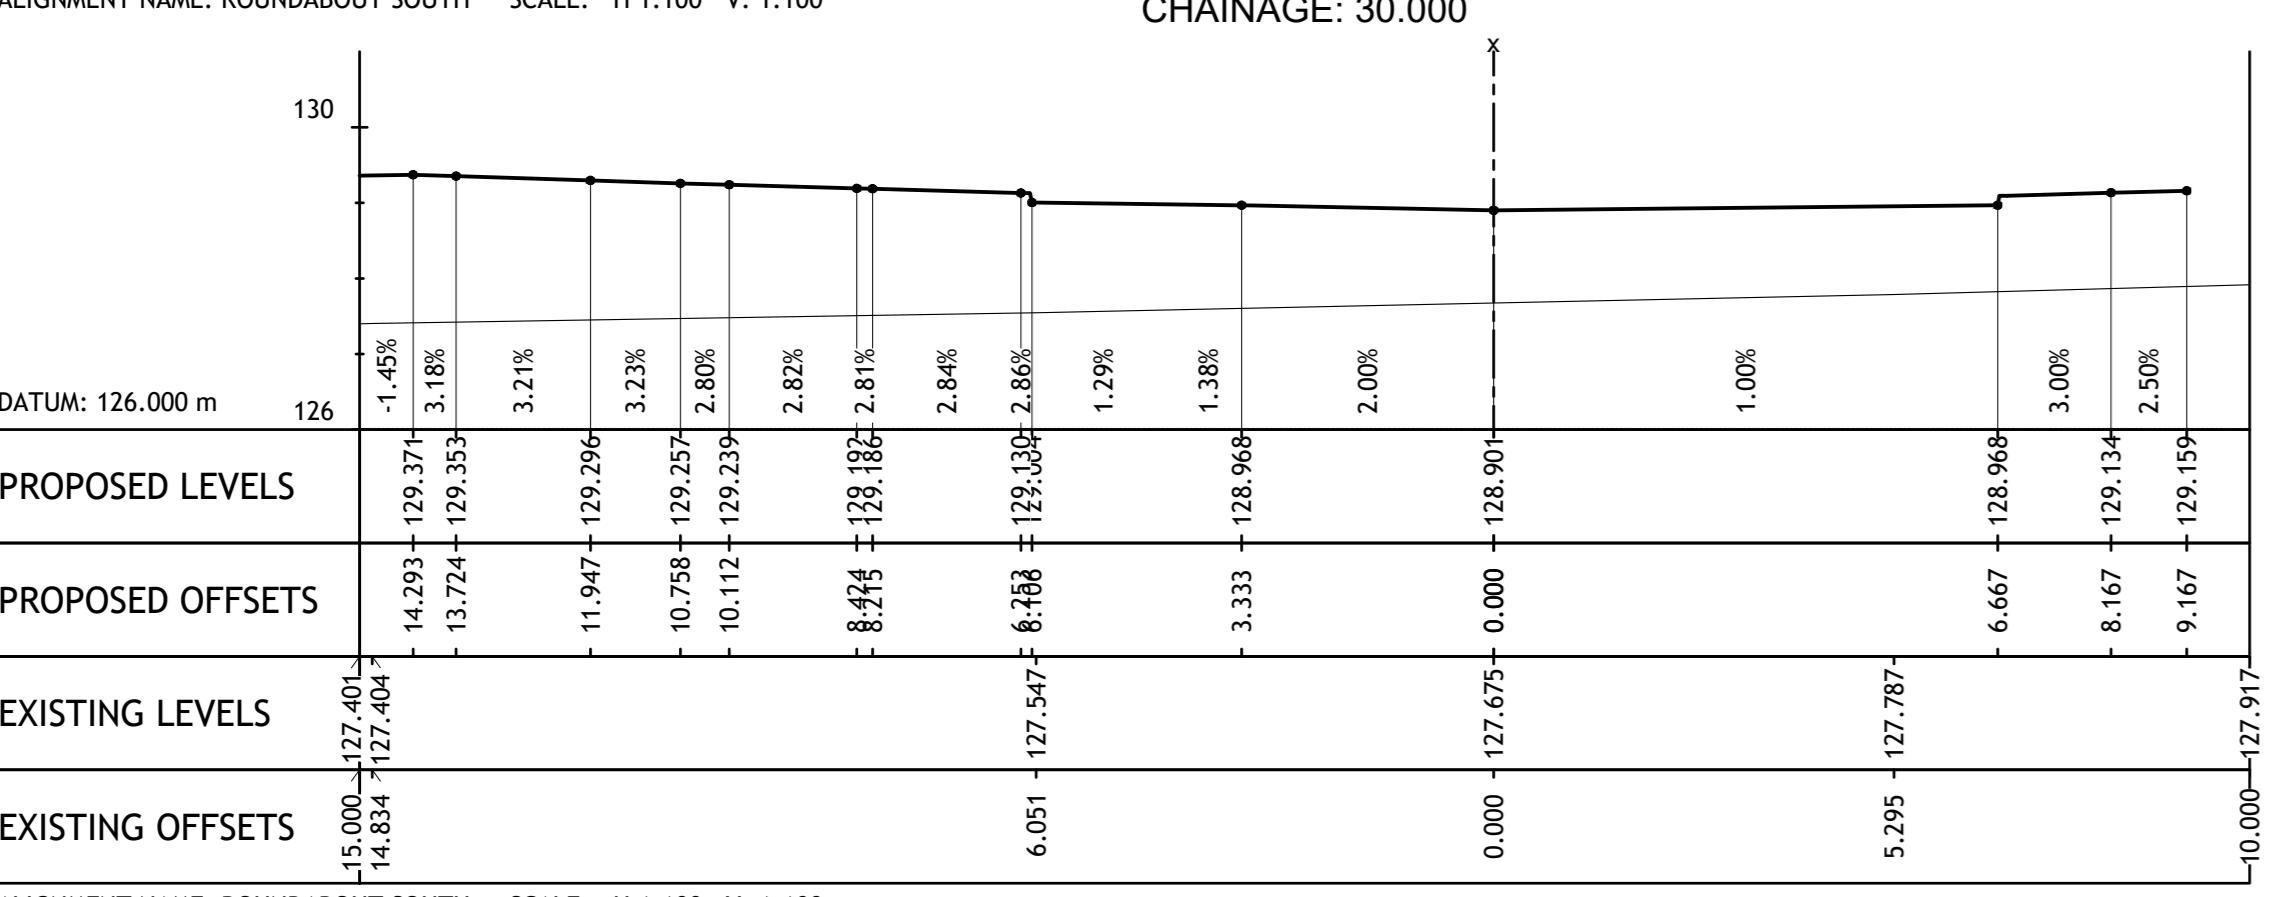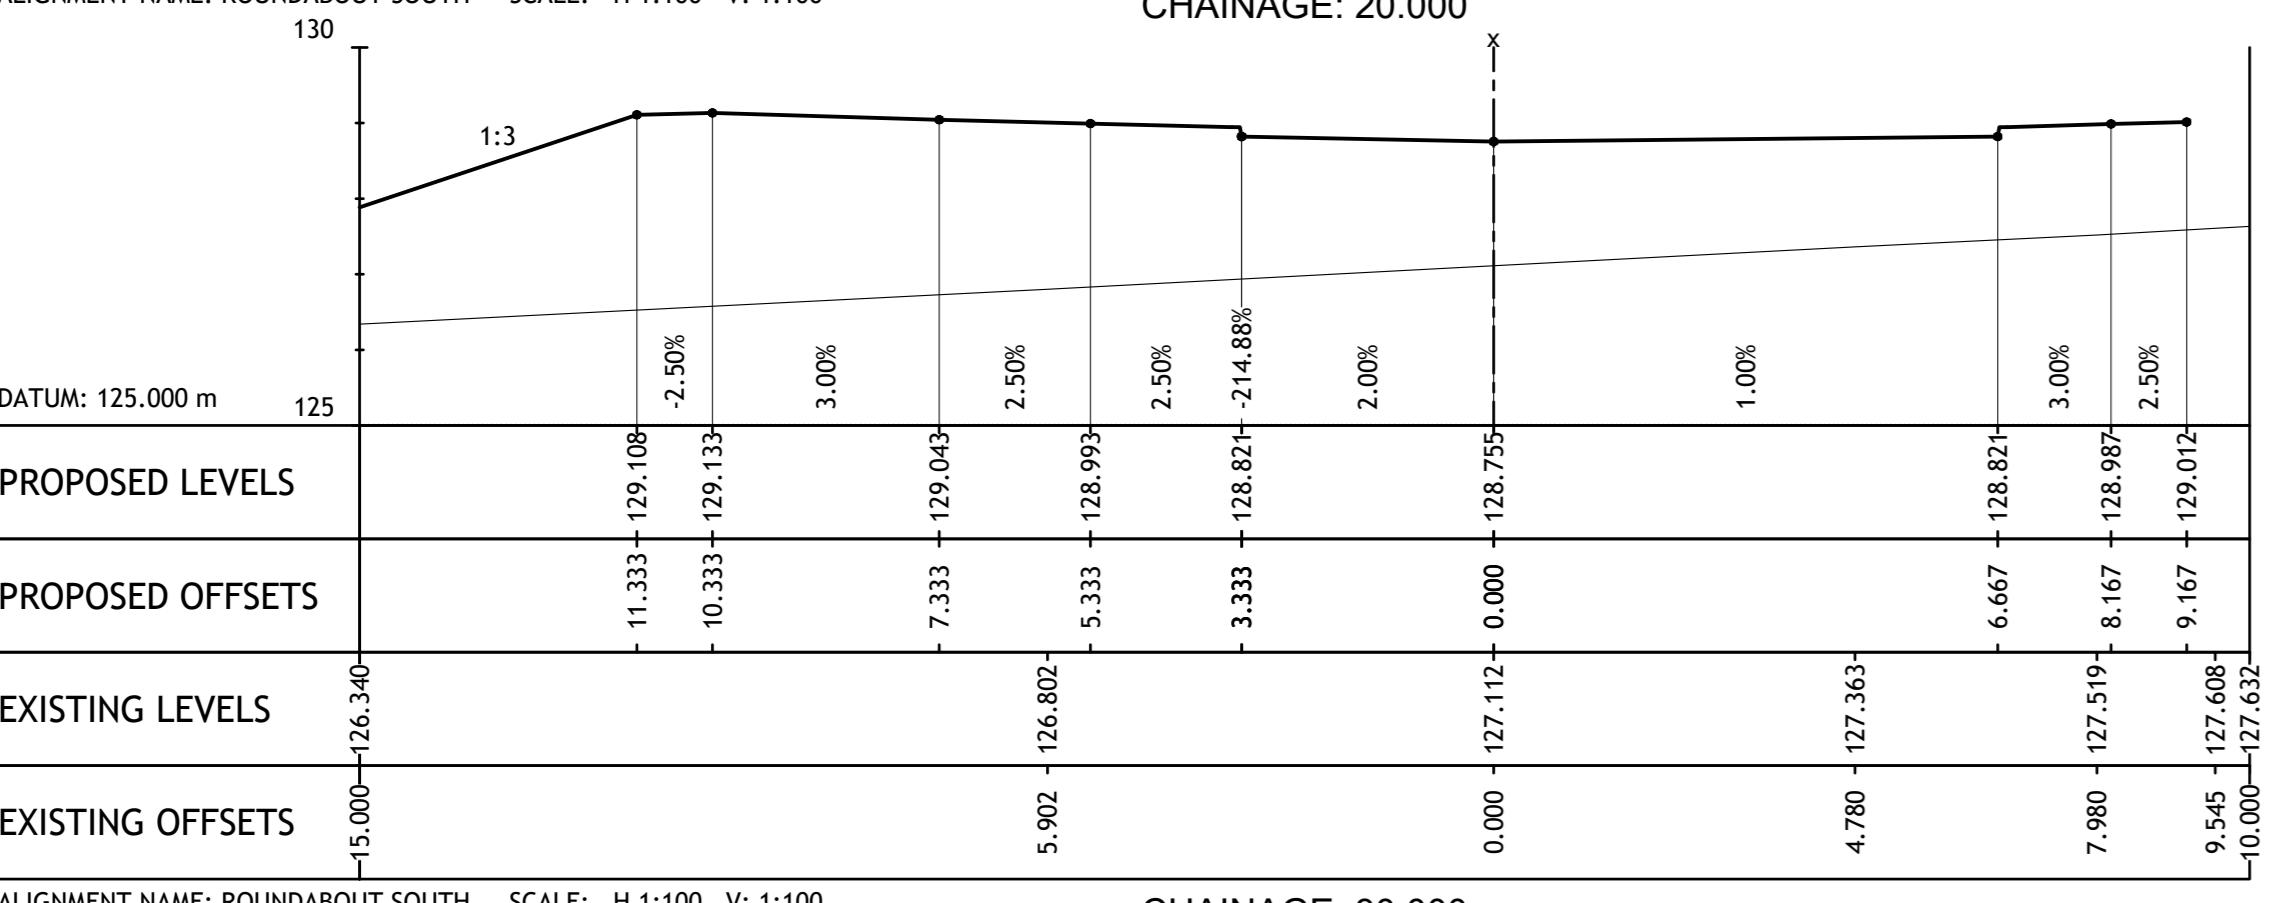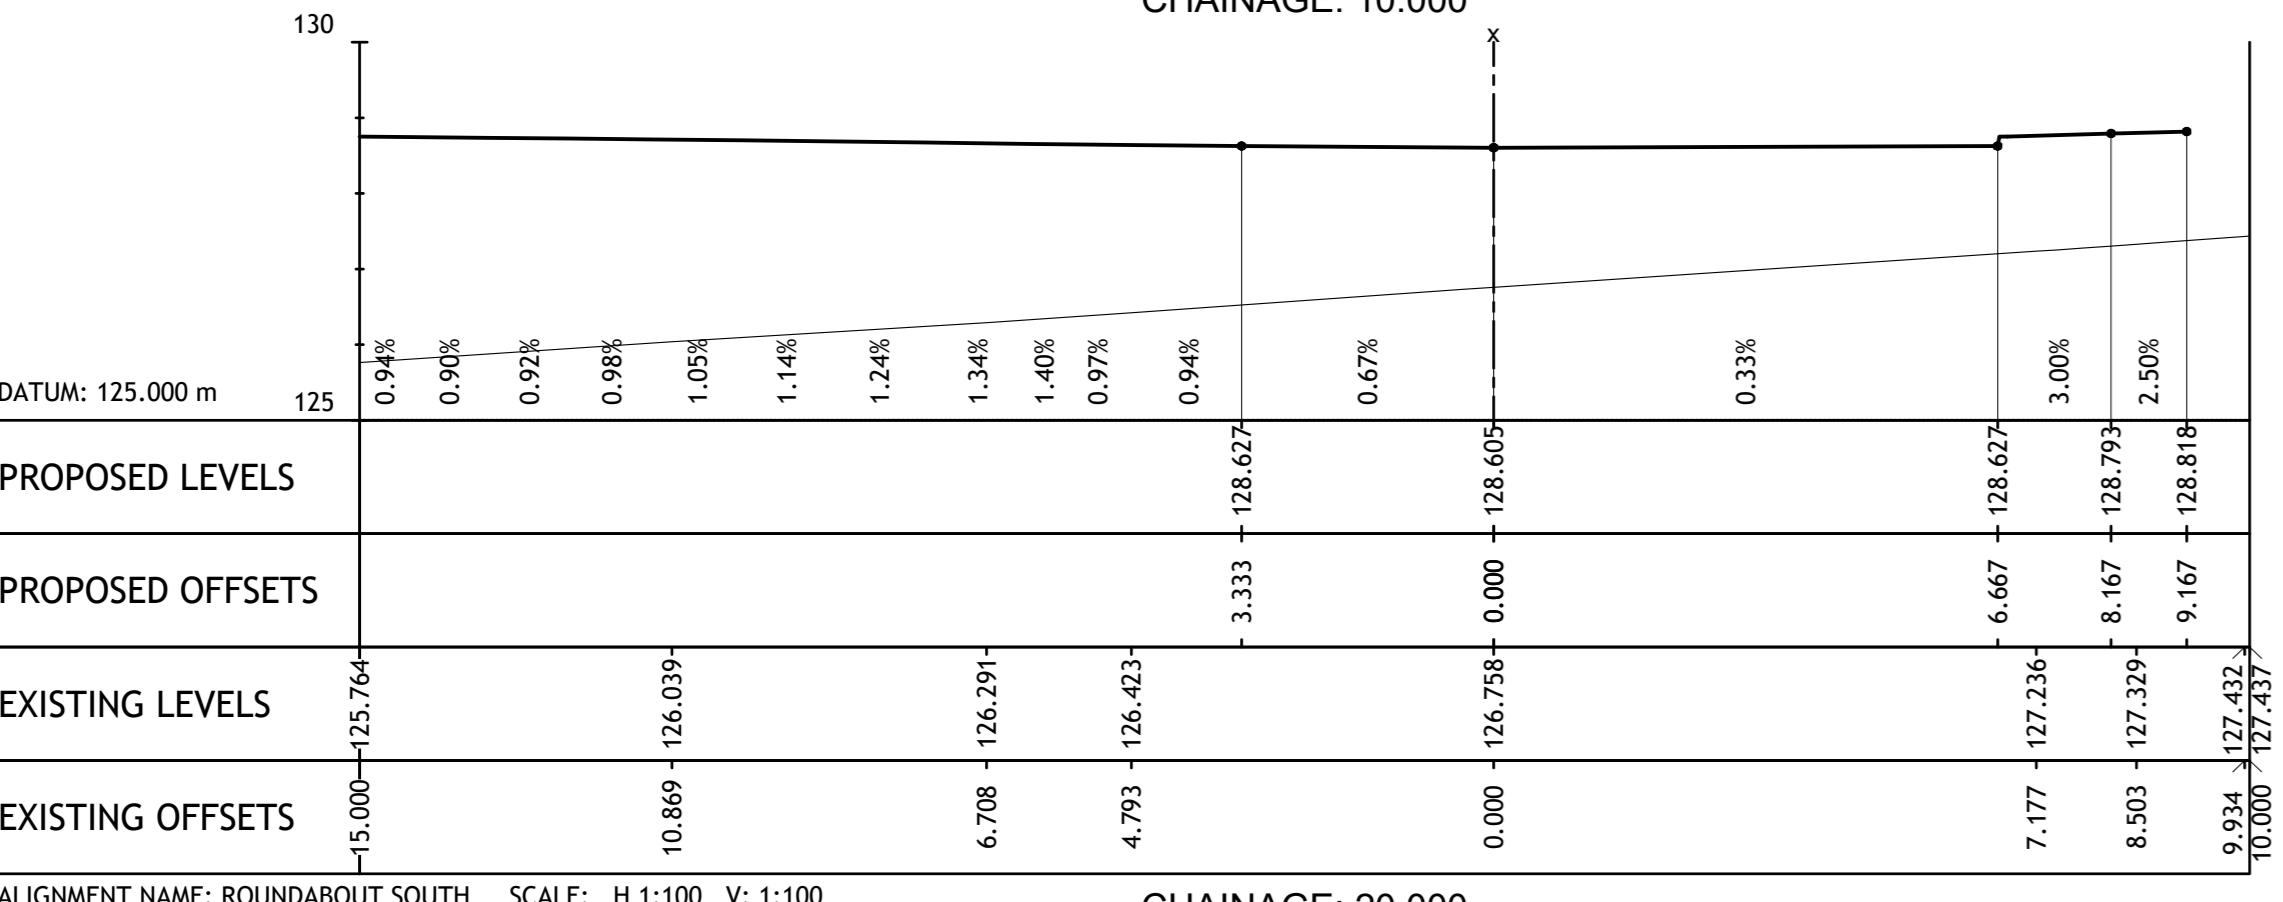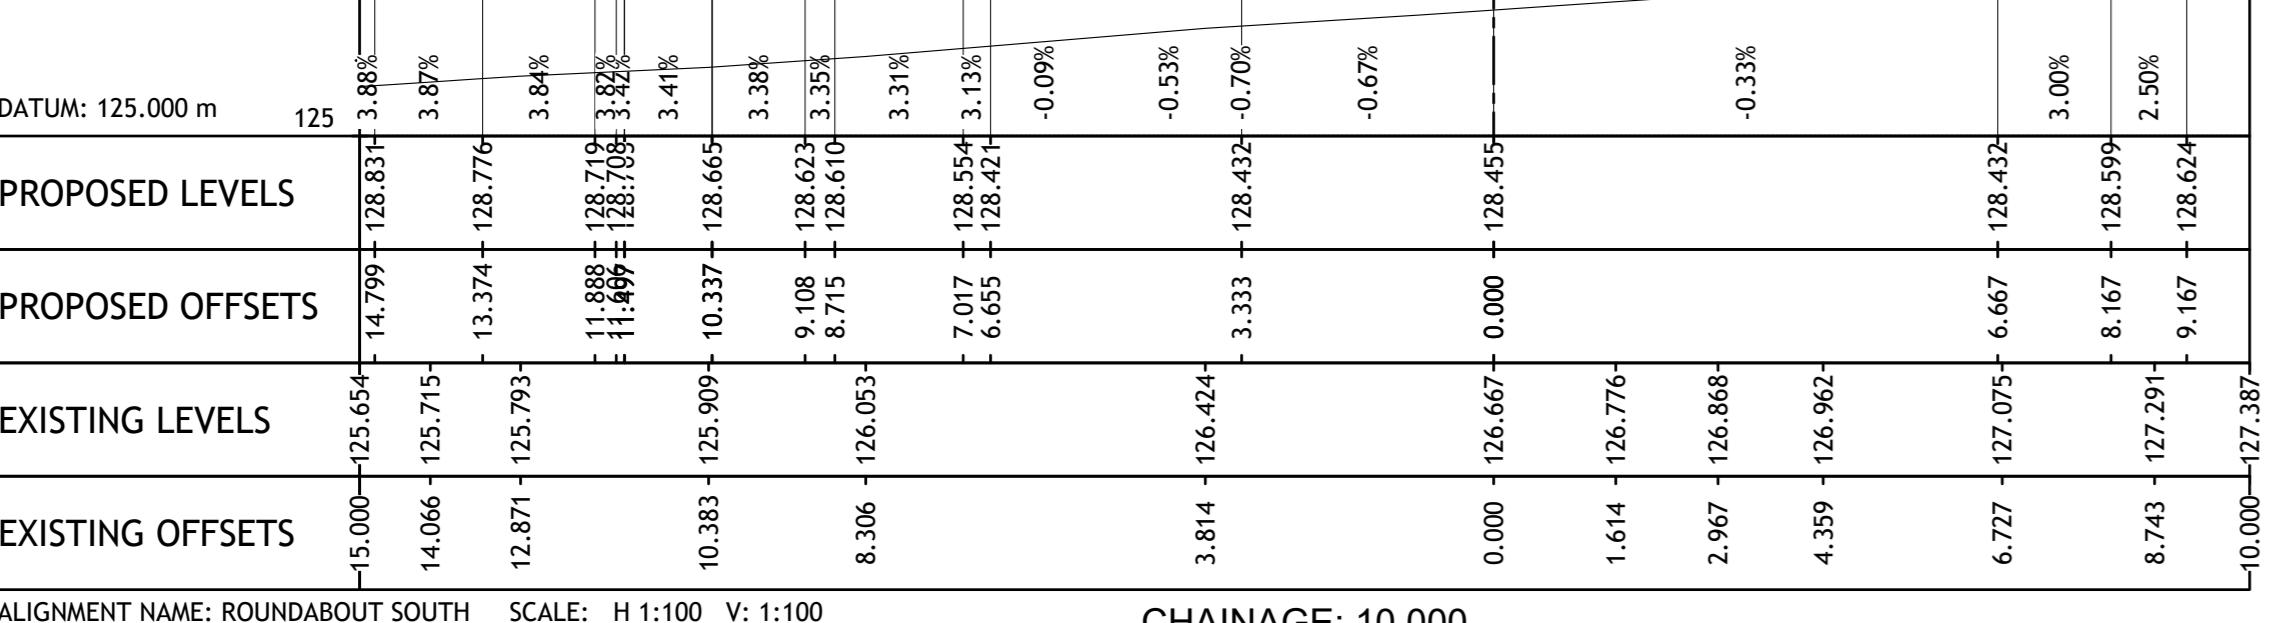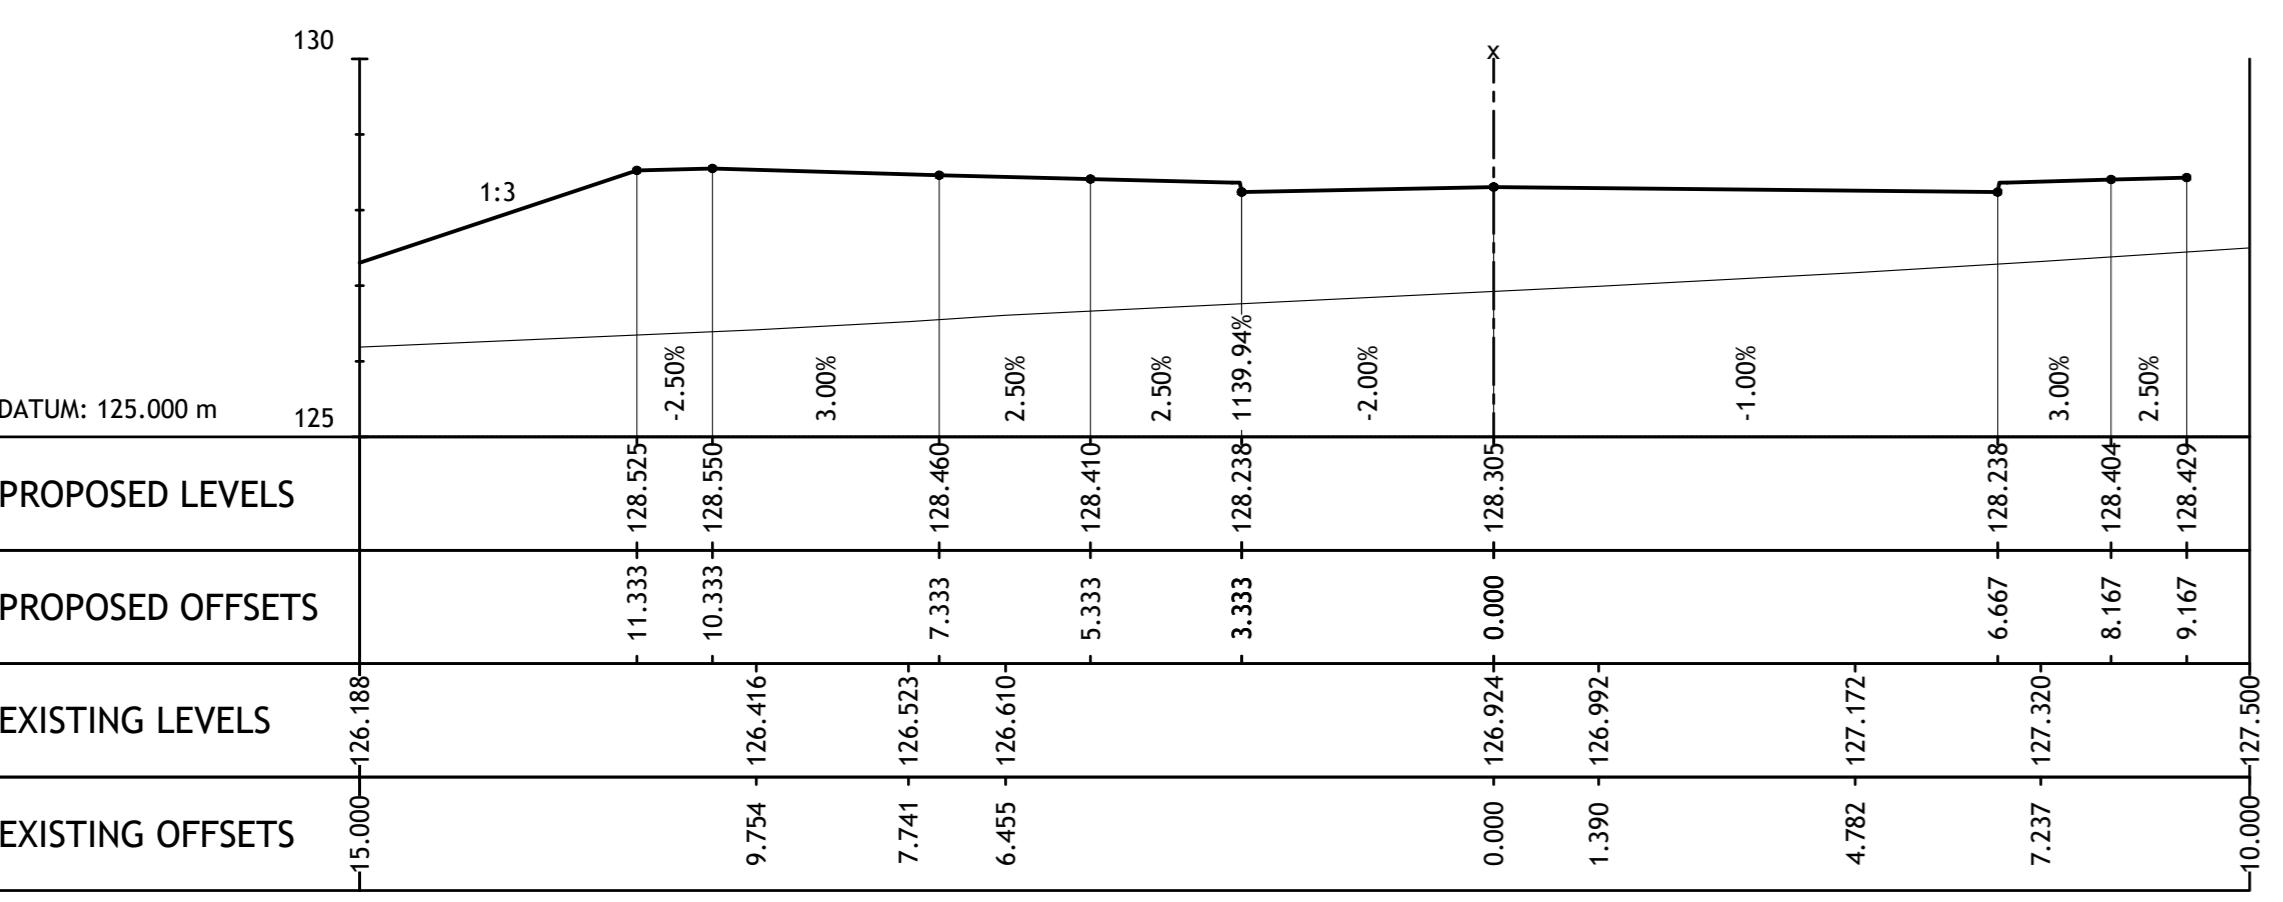

REV \_\_\_\_\_ DESCRIPTION \_\_\_\_\_ DATE \_\_\_\_\_ BY \_\_\_\_\_

Client: STRATA STERLING BARNSLEY WEST LTD

Project: BARNSLEY WEST LINK ROAD

Drawing Title: CROSS SECTIONS ROUNDABOUT SOUTH SHEET 8 OF 13

PRELIMINARY

Fore Consulting Limited  
1st Floor, 15 St Paul's Street  
Leeds LS1 2JC  
0113 2460404

enquiries@foreconsulting.co.uk  
www.foreconsulting.co.uk

Drawn by: M.L. Checked by: P.I. Issue Date: 20.11.2023 Scale: AS SHOWN Format: A0

3062-100-P-207