

Studio Charrette will not be responsible for any principal designer duties under CDM 2015.
 No site work is to be carried out until permissions are in place. Site searches to be carried out before any works to site.
 All structural elemental/associated calculations to be confirmed and provided by structural engineer.

NOTES:

This drawing is not a working drawing, and is only for the purpose of the following-

A- Planning Submission

The main contractor is responsible for informing the lead designer of any discrepancy on, or between, this drawing and any other relevant document.


All existing walls, foundations and lintels or other structural items are to be confirmed load bearing and adequate for increased loading where relevant prior to work commencing.

Any existing walls to be removed are to be confirmed non-loadbearing prior to removal.

Boundaries, angles, and dimensions are to be checked by the main contractor prior to work commencing.


Written dimensions only to be used from this drawing. If in doubt consult the lead designer for clarification.

Note: These plans have been prepared based on measurements, sketches, and photos provided by the client. The designer accepts no responsibility for any errors or discrepancies that may arise. It is the responsibility of the contractor or relevant party to verify all dimensions and site conditions prior to commencing any work. Any discrepancies must be reported immediately to the designer for clarification.

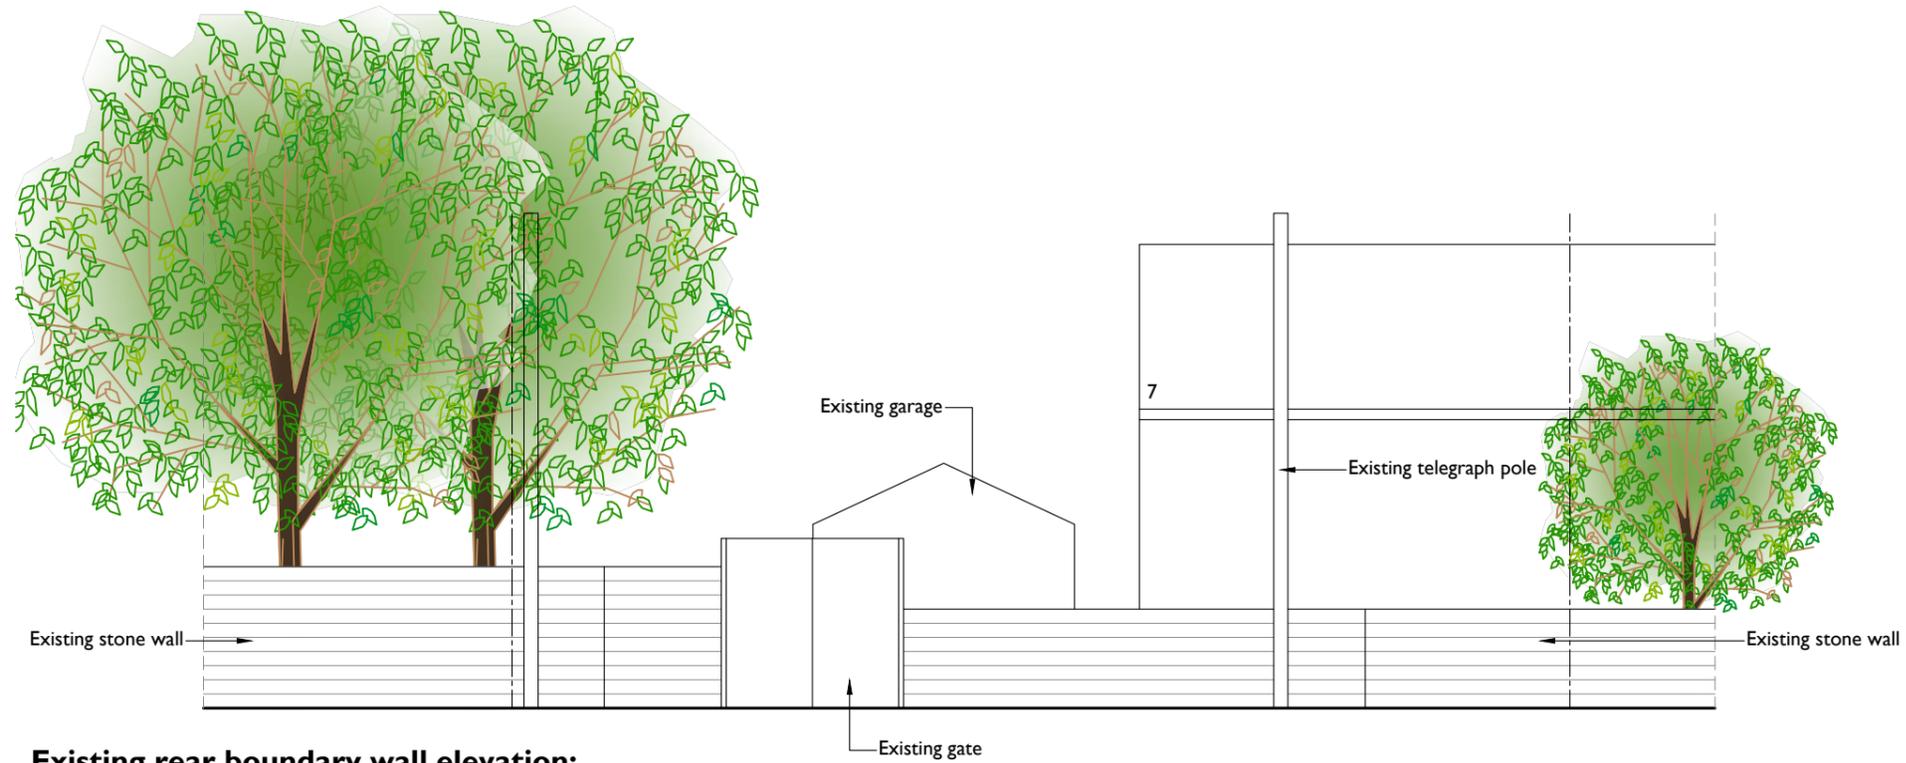

Existing rear boundary wall elevation:

1:100 at A3

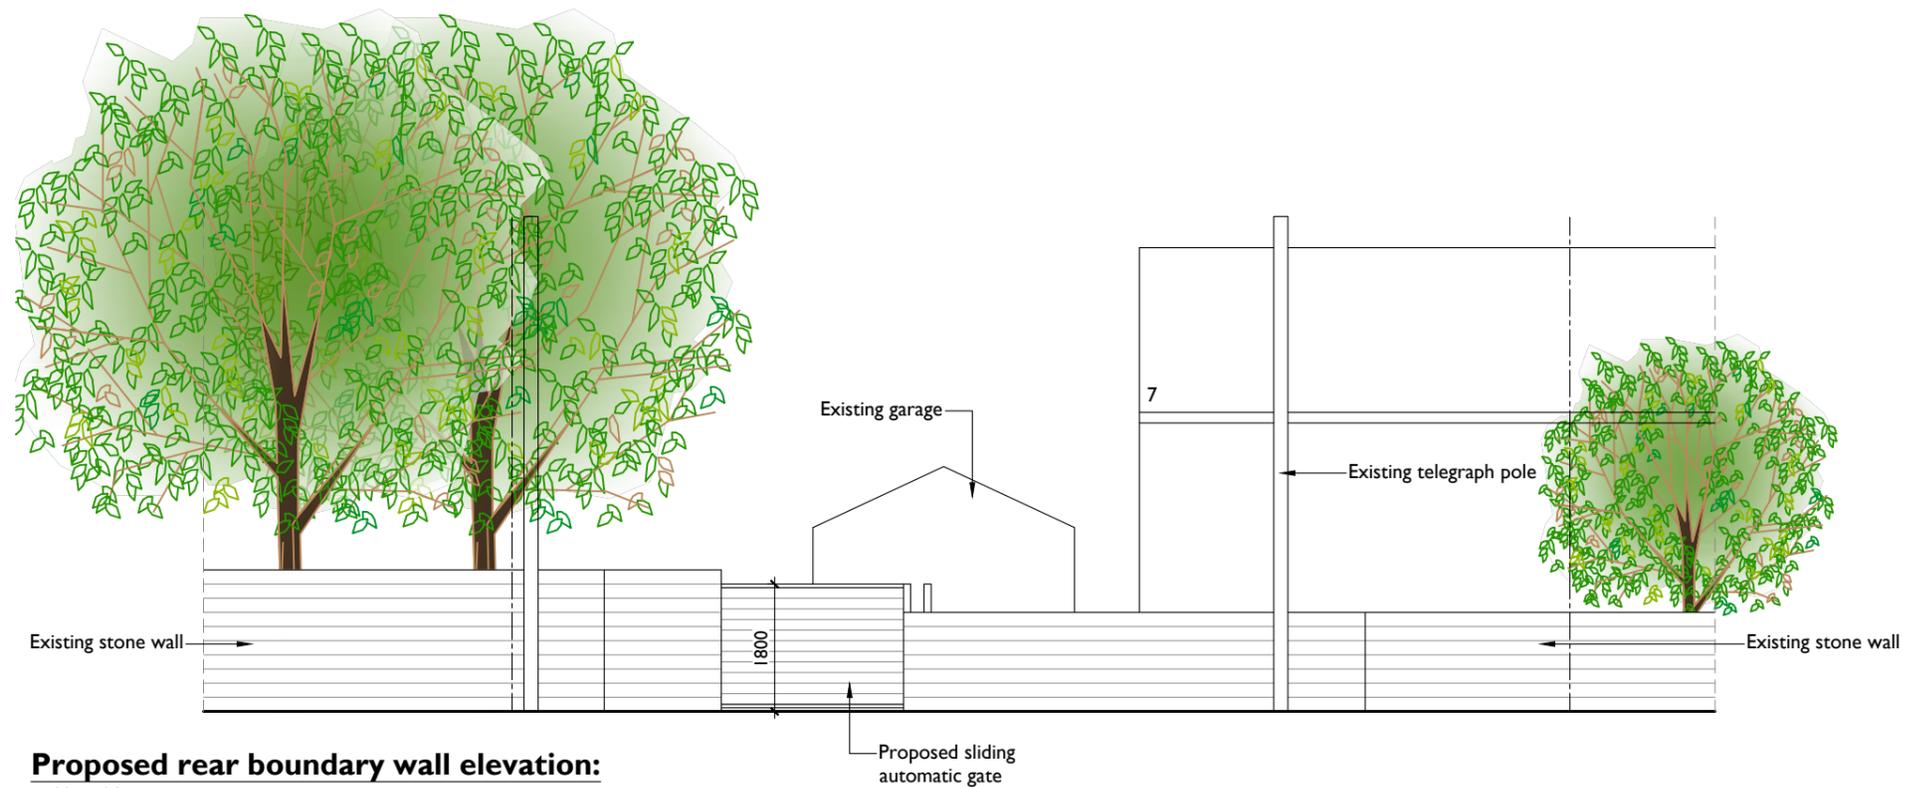

Proposed rear boundary wall elevation:

1:100 at A3

| | |
|---|------------------|
| | |
| Client Andrzej Zomerfeld | |
| Project Title 7 Osborne Mews, Barnsley, S70 1JU | |
| Drawing Title Existing and Proposed rear boundary wall elevation | |
| Drawing No. SC348_P4 | Rev A |
| Scale @ A3 1:100 | Date 09/20/25 |
| Created By OK | Building Control |
| Check By SC | Client |
| | Inspected |

This drawing and the associated design rights and all other intellectual property rights are the property of Studio Charrette. No licence or assignment of any such rights is granted hereunder. This drawing is not to be copied or reused in any way without written permission.