


PERMITTED LOCATION OF PIPES UNDER FOUNDATIONS
Scale 1:20

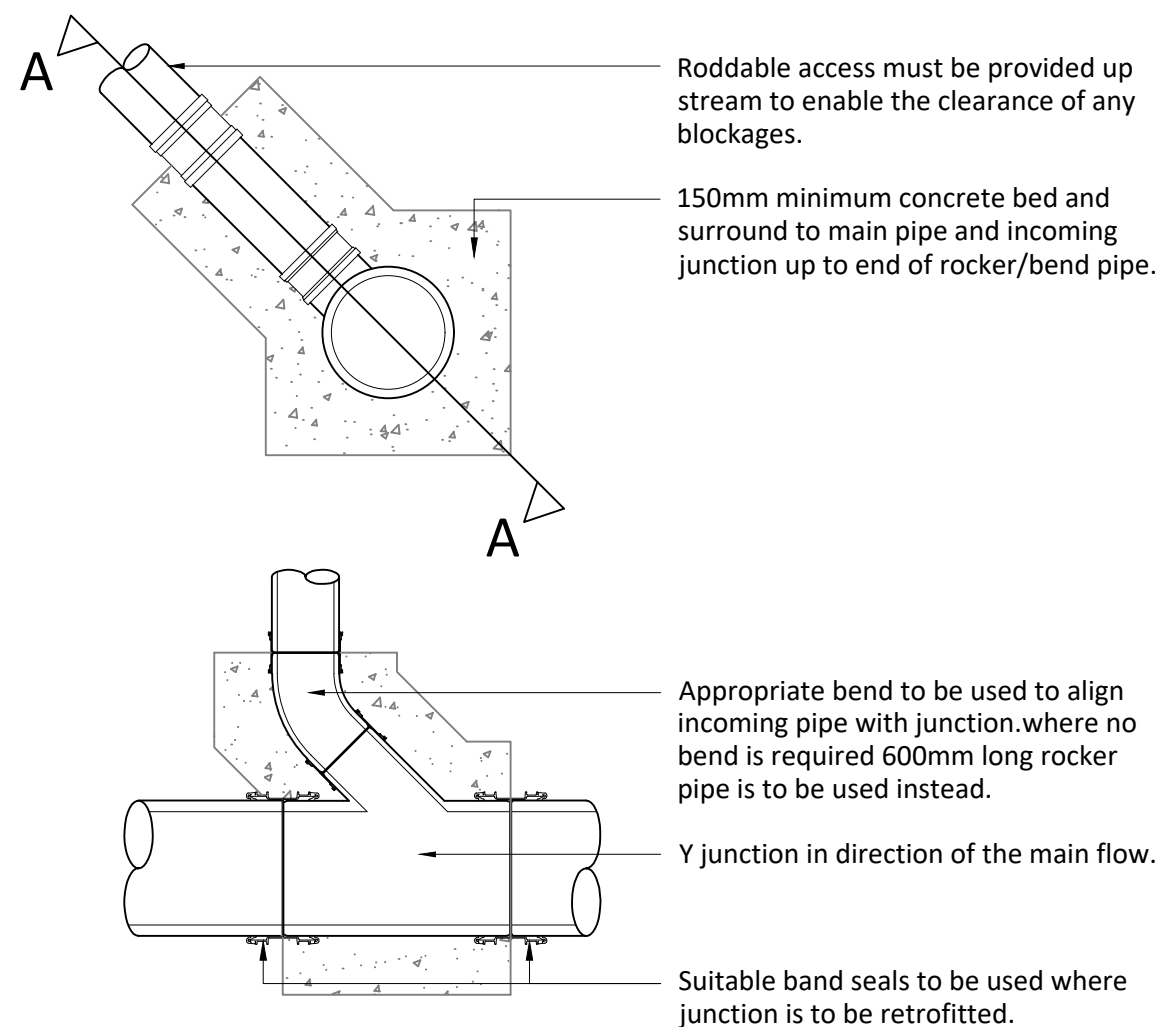


Section A - A

Junction pipes to be used on all pipes less than and including 300mm dia


This detail is to be used for all pipes connected by a junction greater then 1in2

TYPICAL DETAIL STEEP JUNCTION PIPE CONNECTION
(Scale 1:20)

Compressible filler to consist of bitumen impregnated insulating board to BS 1142: part 3 or other equally compressible material. (for thickness of compressible filler see table above.)

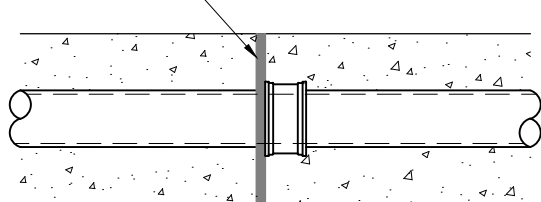


MOVEMENT JOINT TO CONCRETE PIPE SURROUND
Scale 1:20

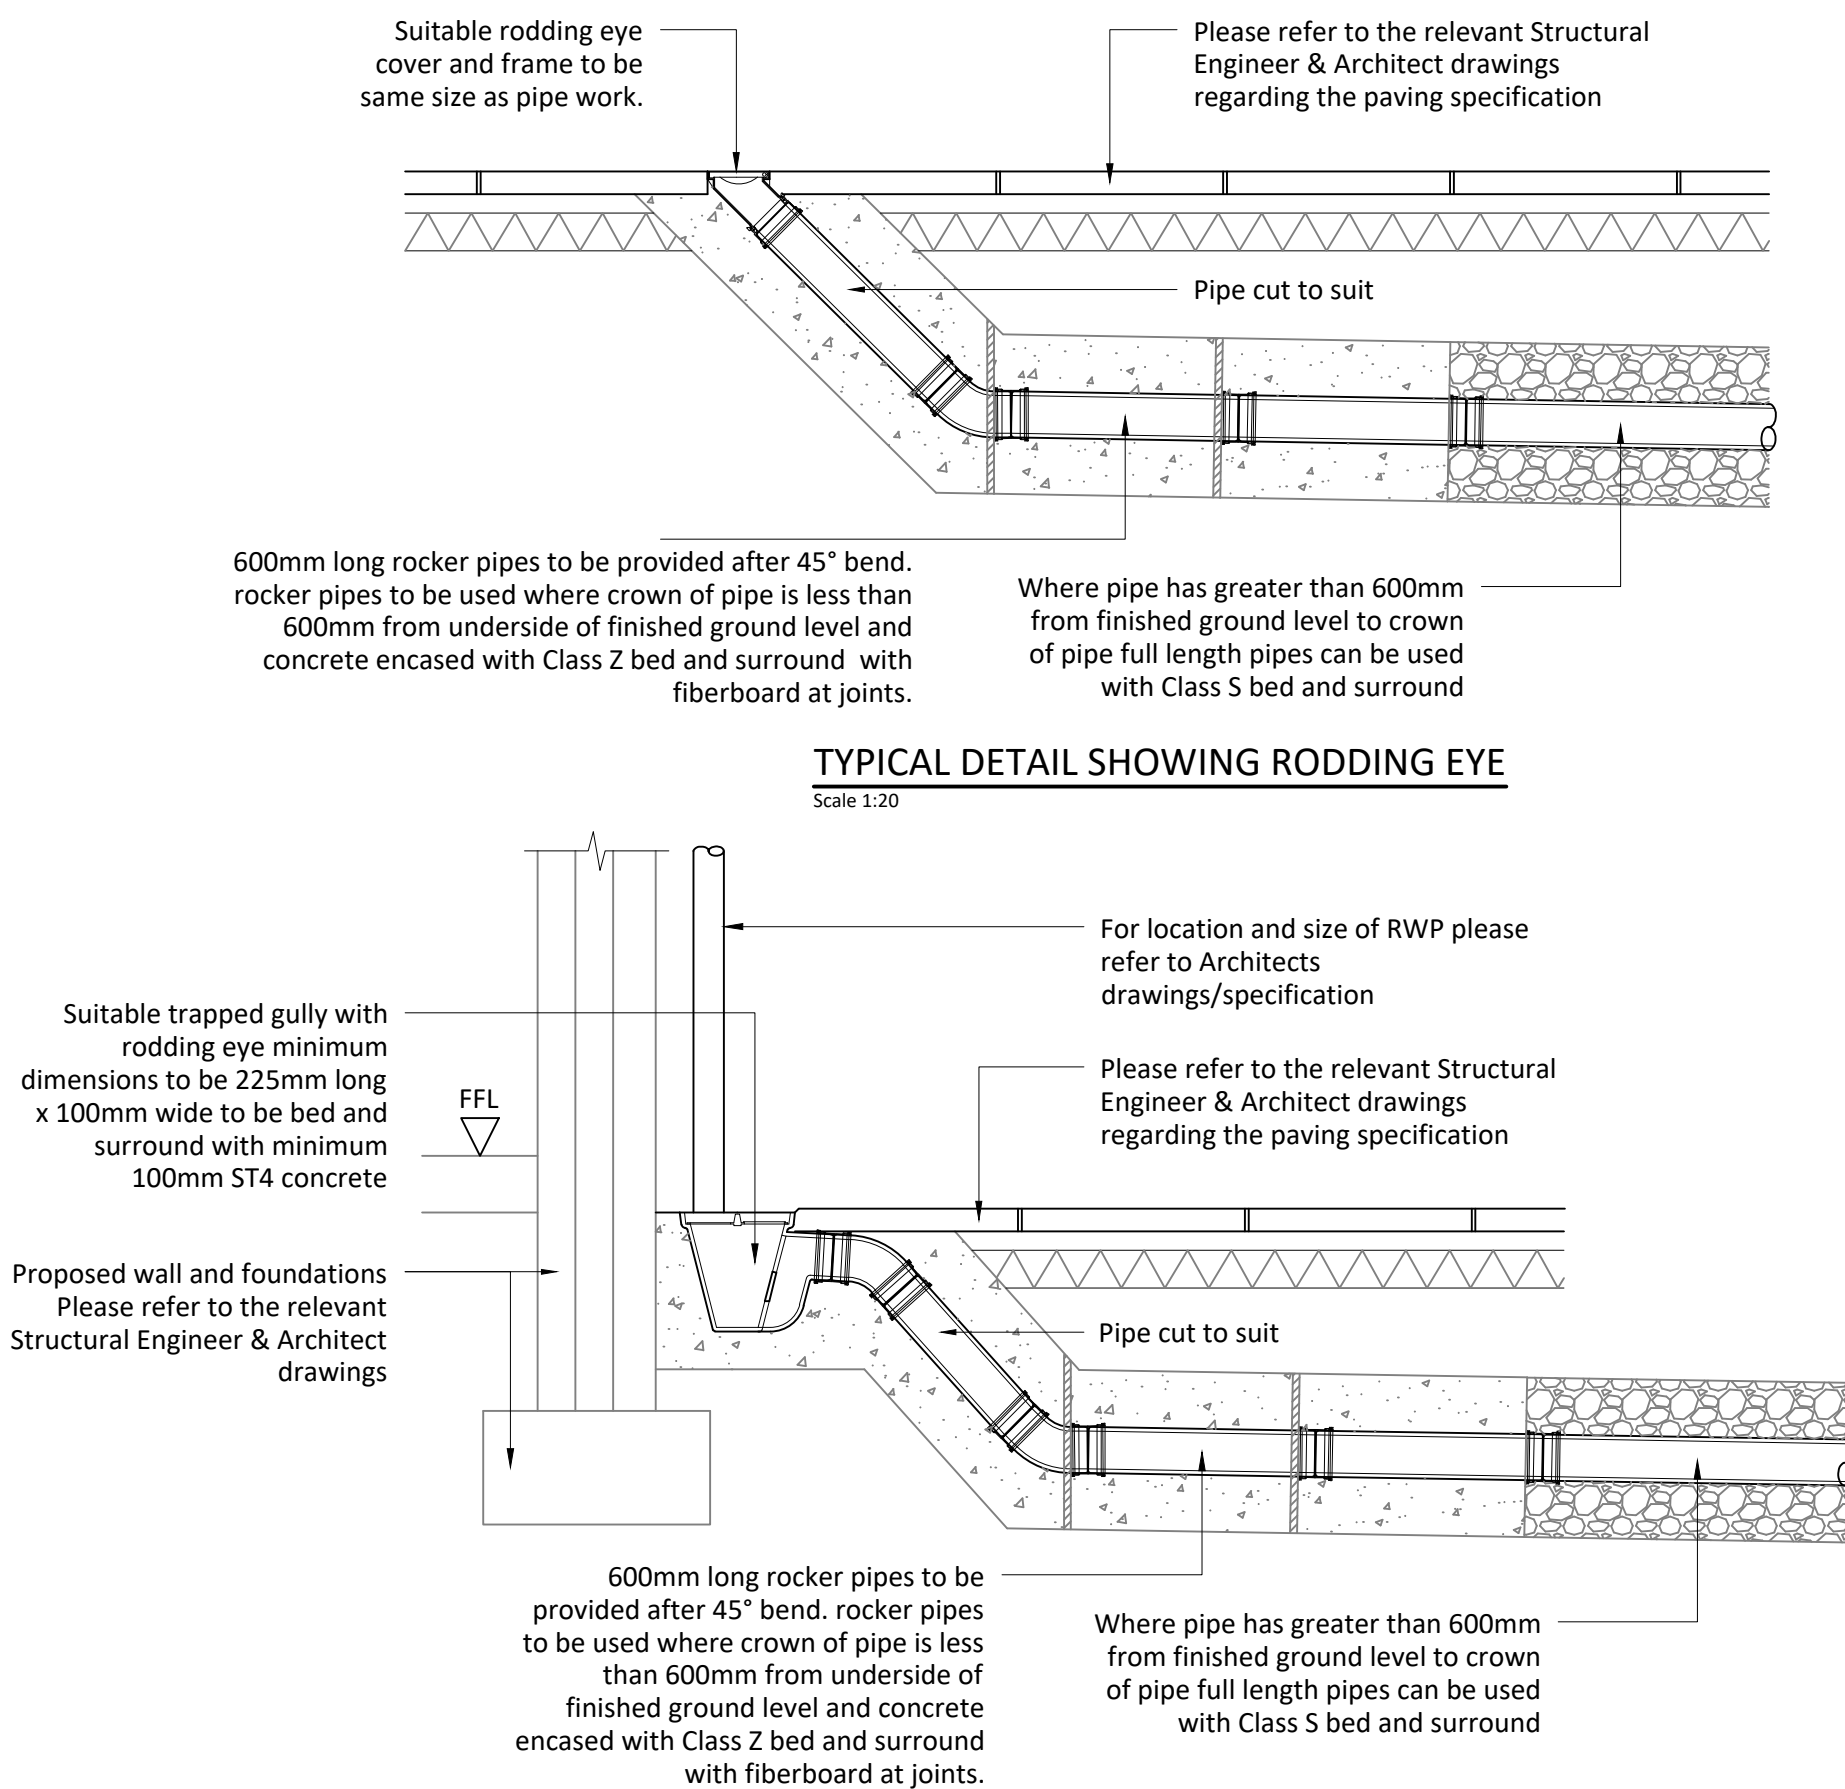


TYPICAL DETAIL SHOWING RODGING EYE
Scale 1:20


TYPICAL DETAIL SHOWING EXTERNAL RWP
Scale 1:20

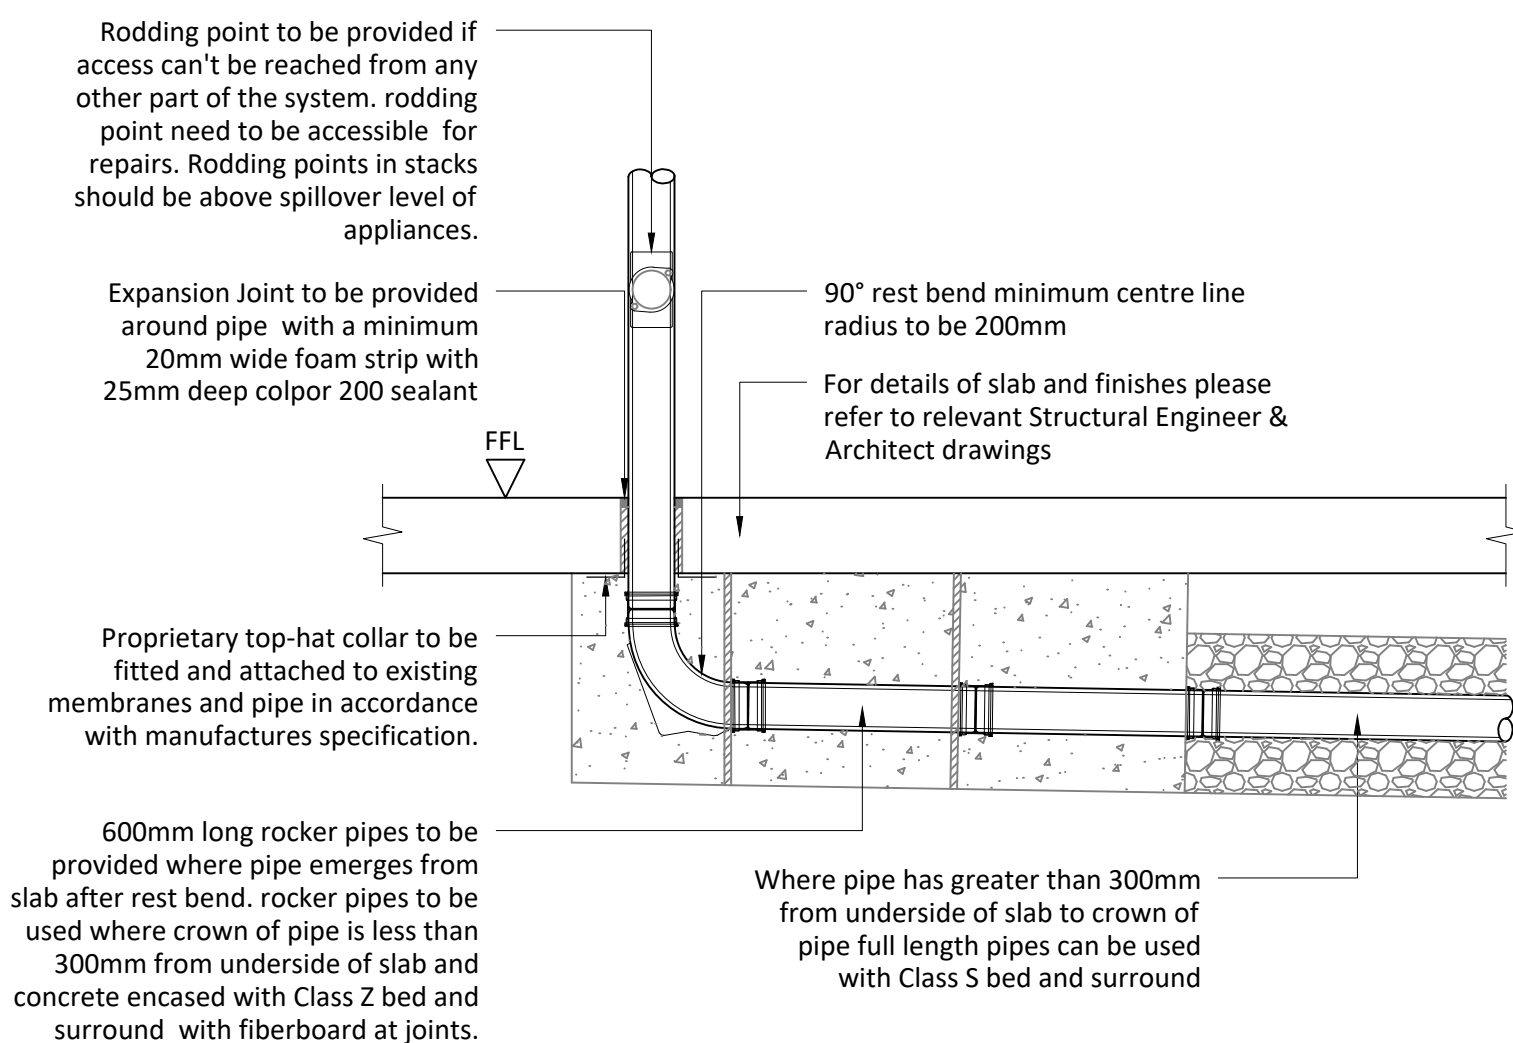


TYPICAL DETAIL SHOWING SVP/RWP THROUGH SLAB
Scale 1:20

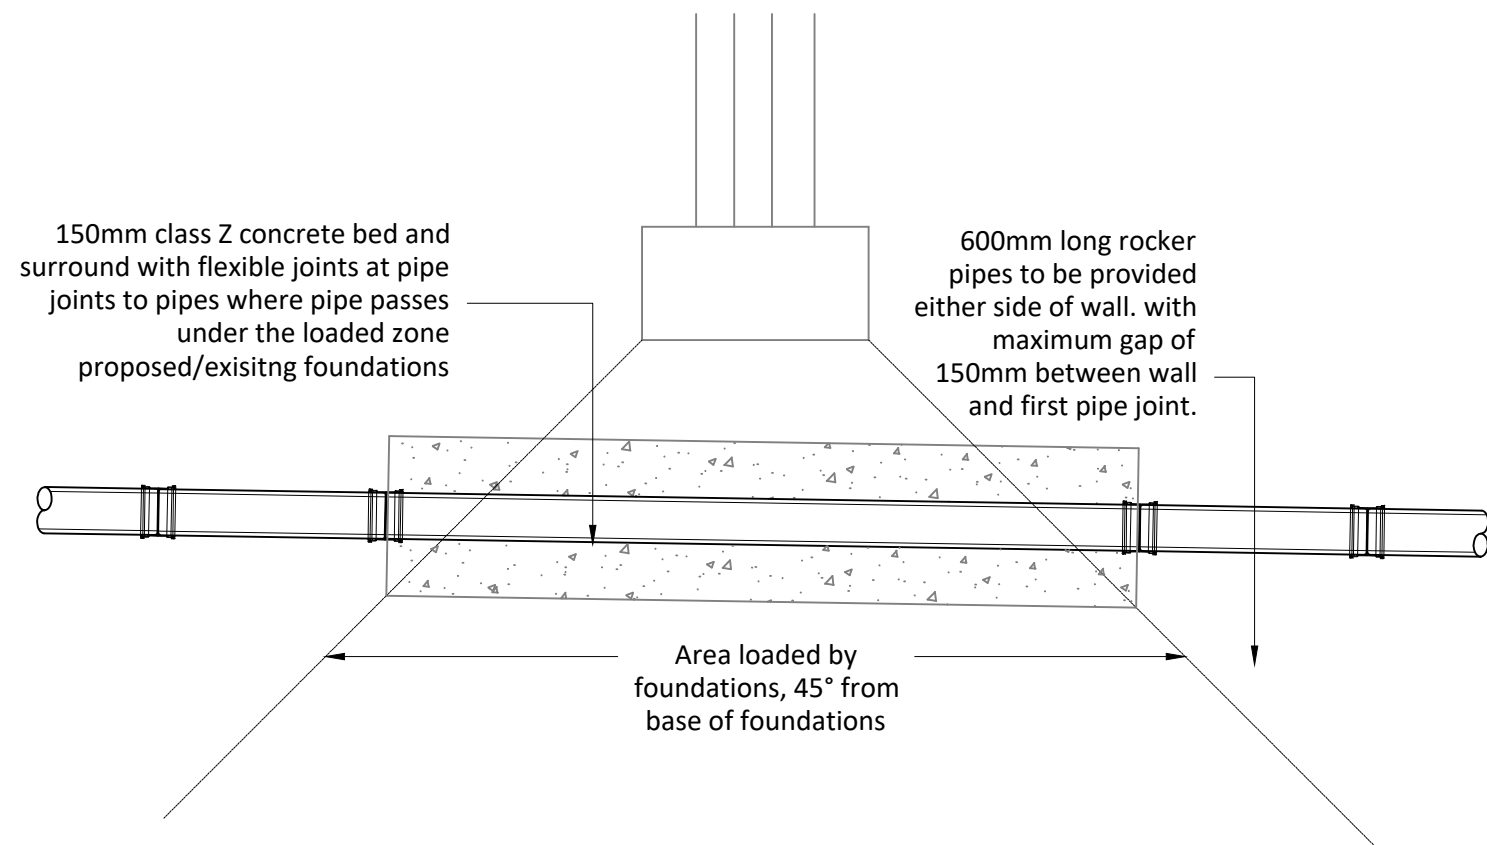

TYPICAL DETAIL PIPES PASSING UNDER FOUNDATION
Scale 1:20

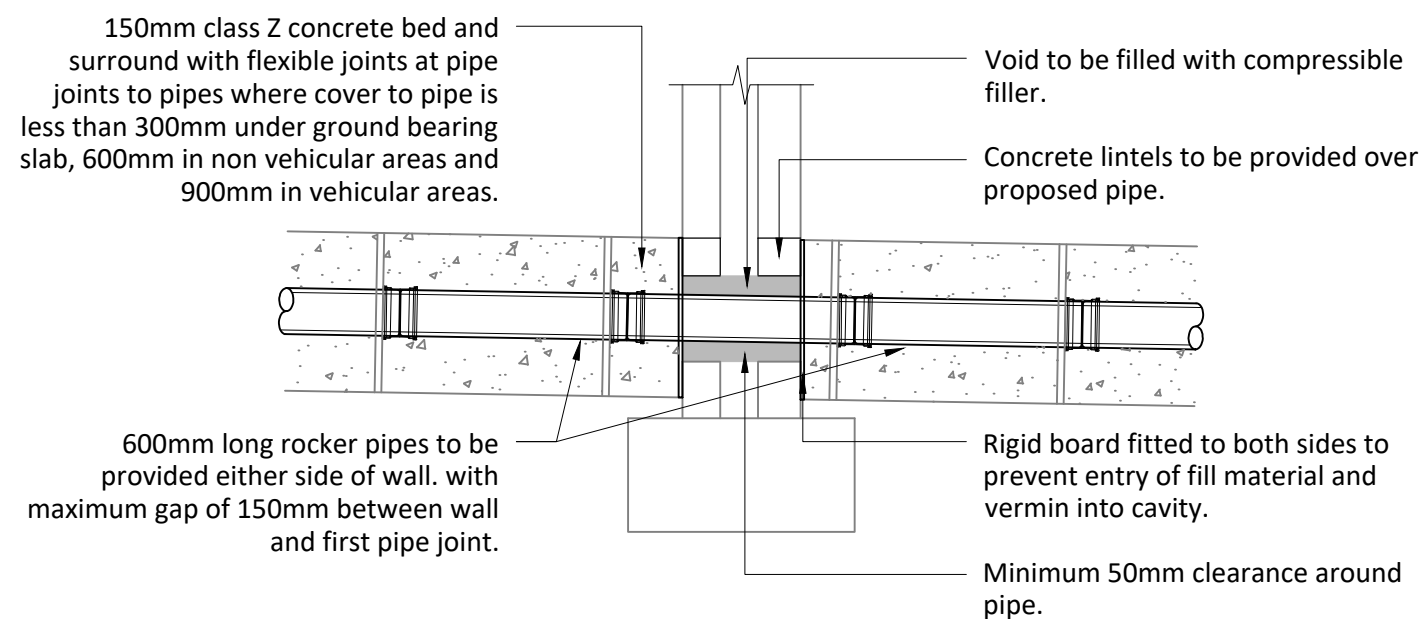

TYPICAL DETAIL PIPES PENETRATING WALLS
Scale 1:20

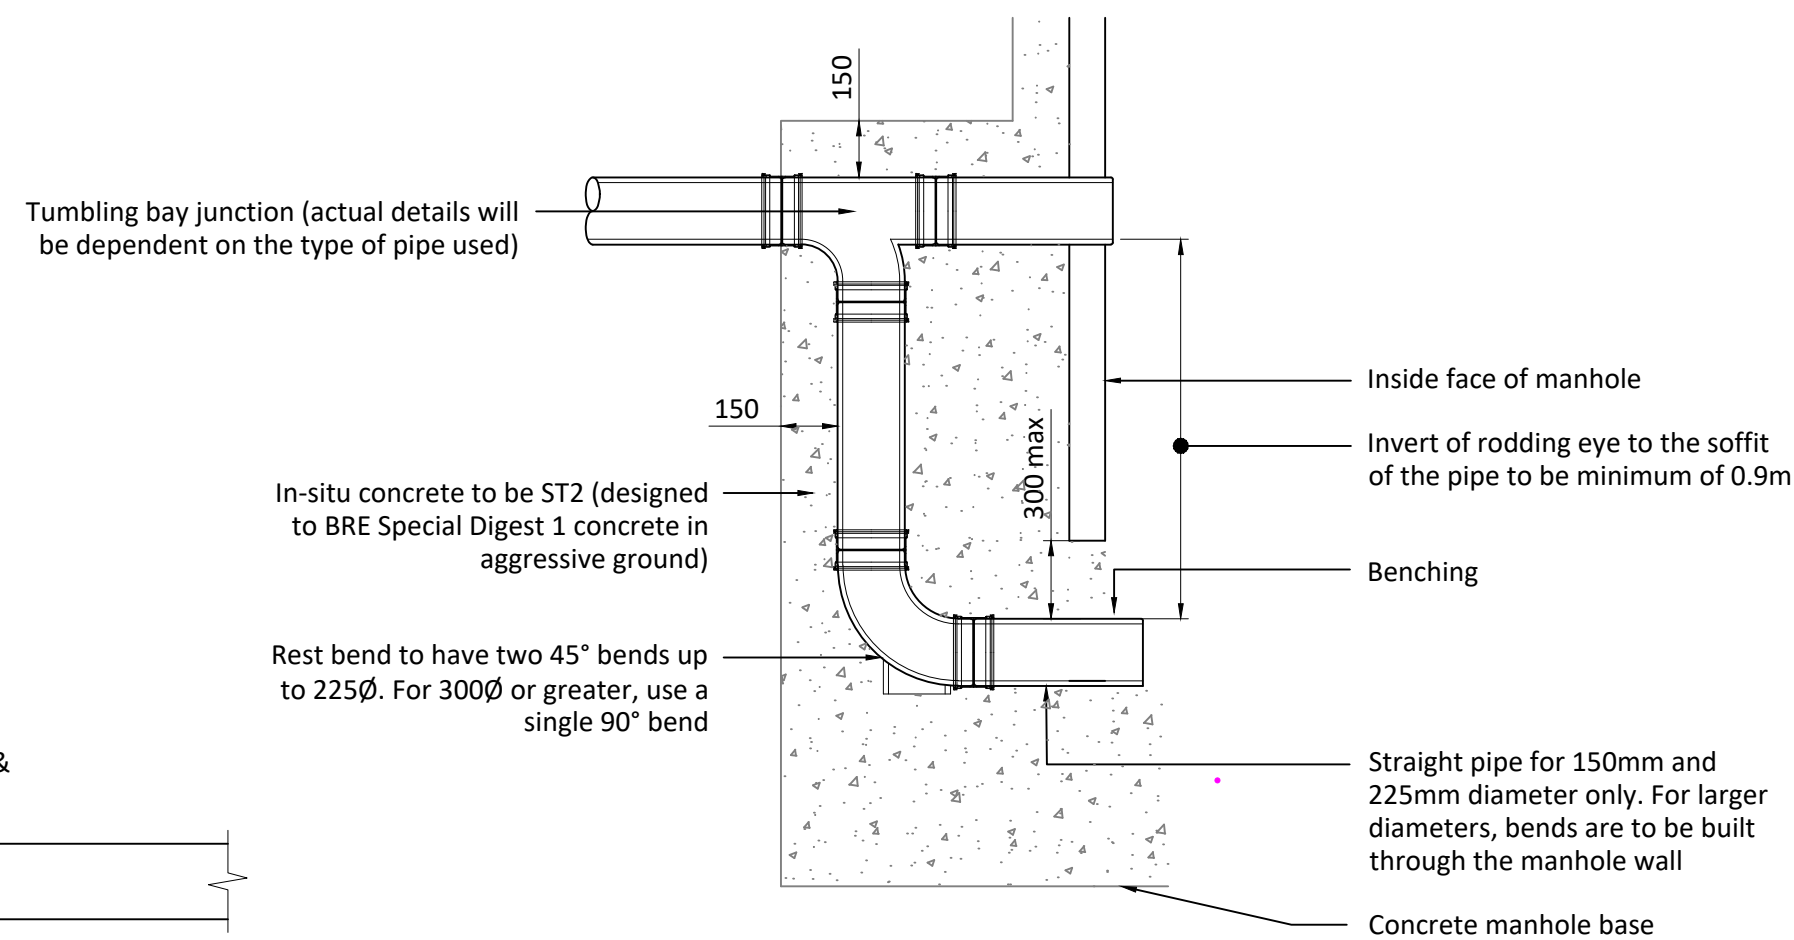

TYPICAL EXTERNAL BACKDROP DETAIL
Scale 1:20

Do Not Scale				
DESIGN REVIEW				
Design review by:	**	Checked by:	**	
Residual hazards:				
Health, Safety & Environmental Notes				
NOTES				
</				