



Notes:
 1. This drawing should not be scaled, figured dimensions only to be taken
 2. should any discrepancies be found with this drawing, please inform this office.
 3. Copyright of this drawing is owned by JM Architects.

Structural information indicative only. To be confirmed by Structural Engineer.

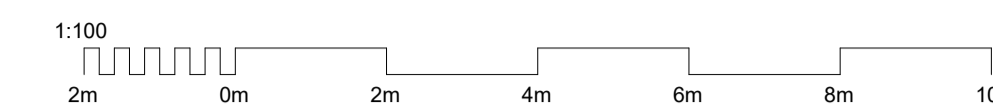

1. Main View of Market Hill Rd


2. Main Entrance of Market Hill Rd

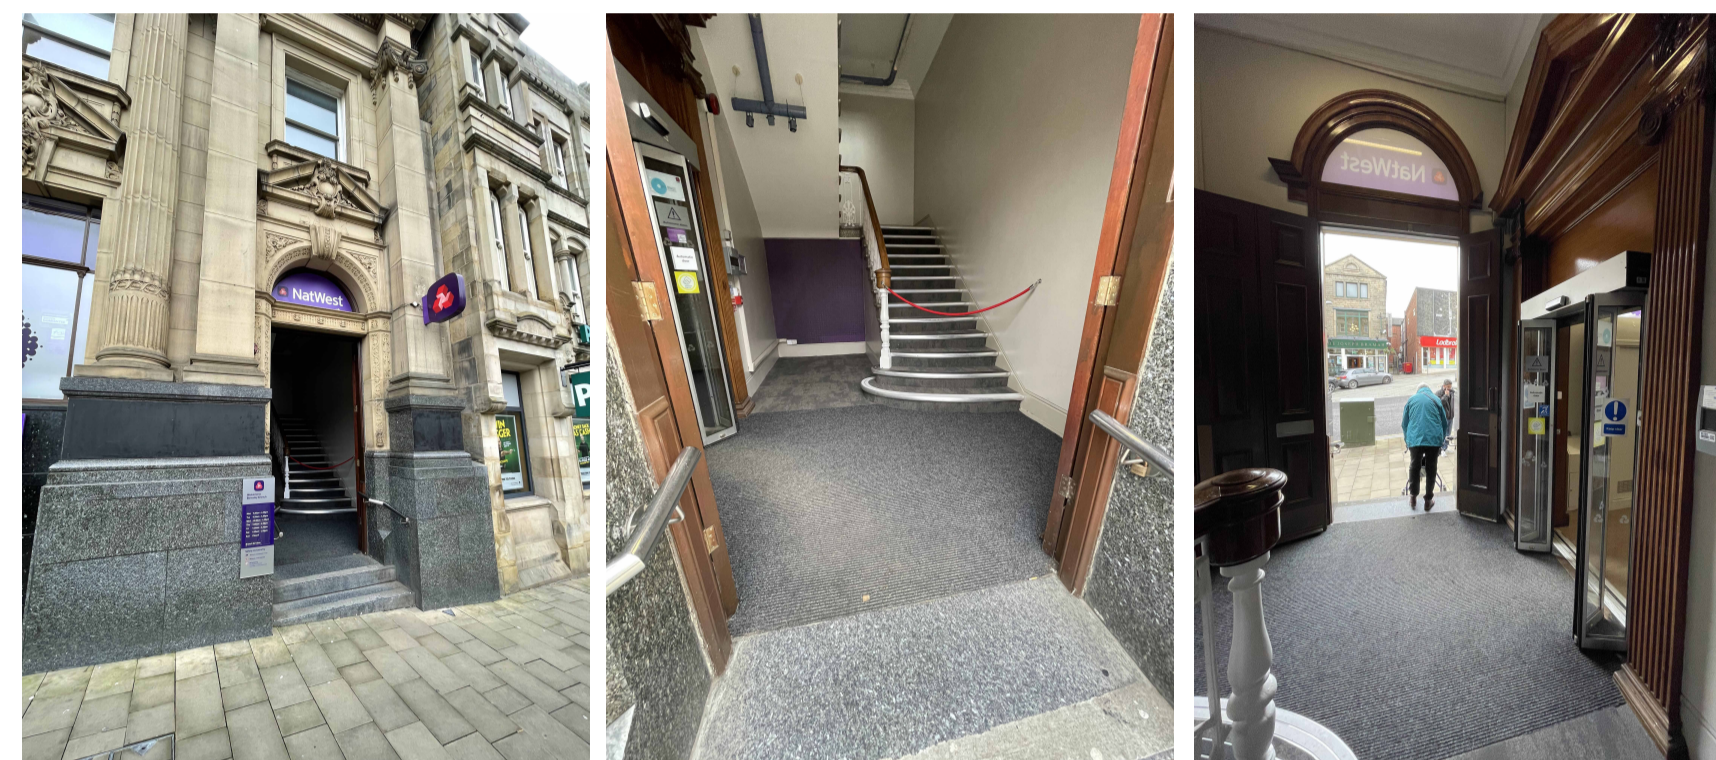

3. Main Entrance overview

4. Entrance Lobby

5. Entrance Lobby facing Main entrance

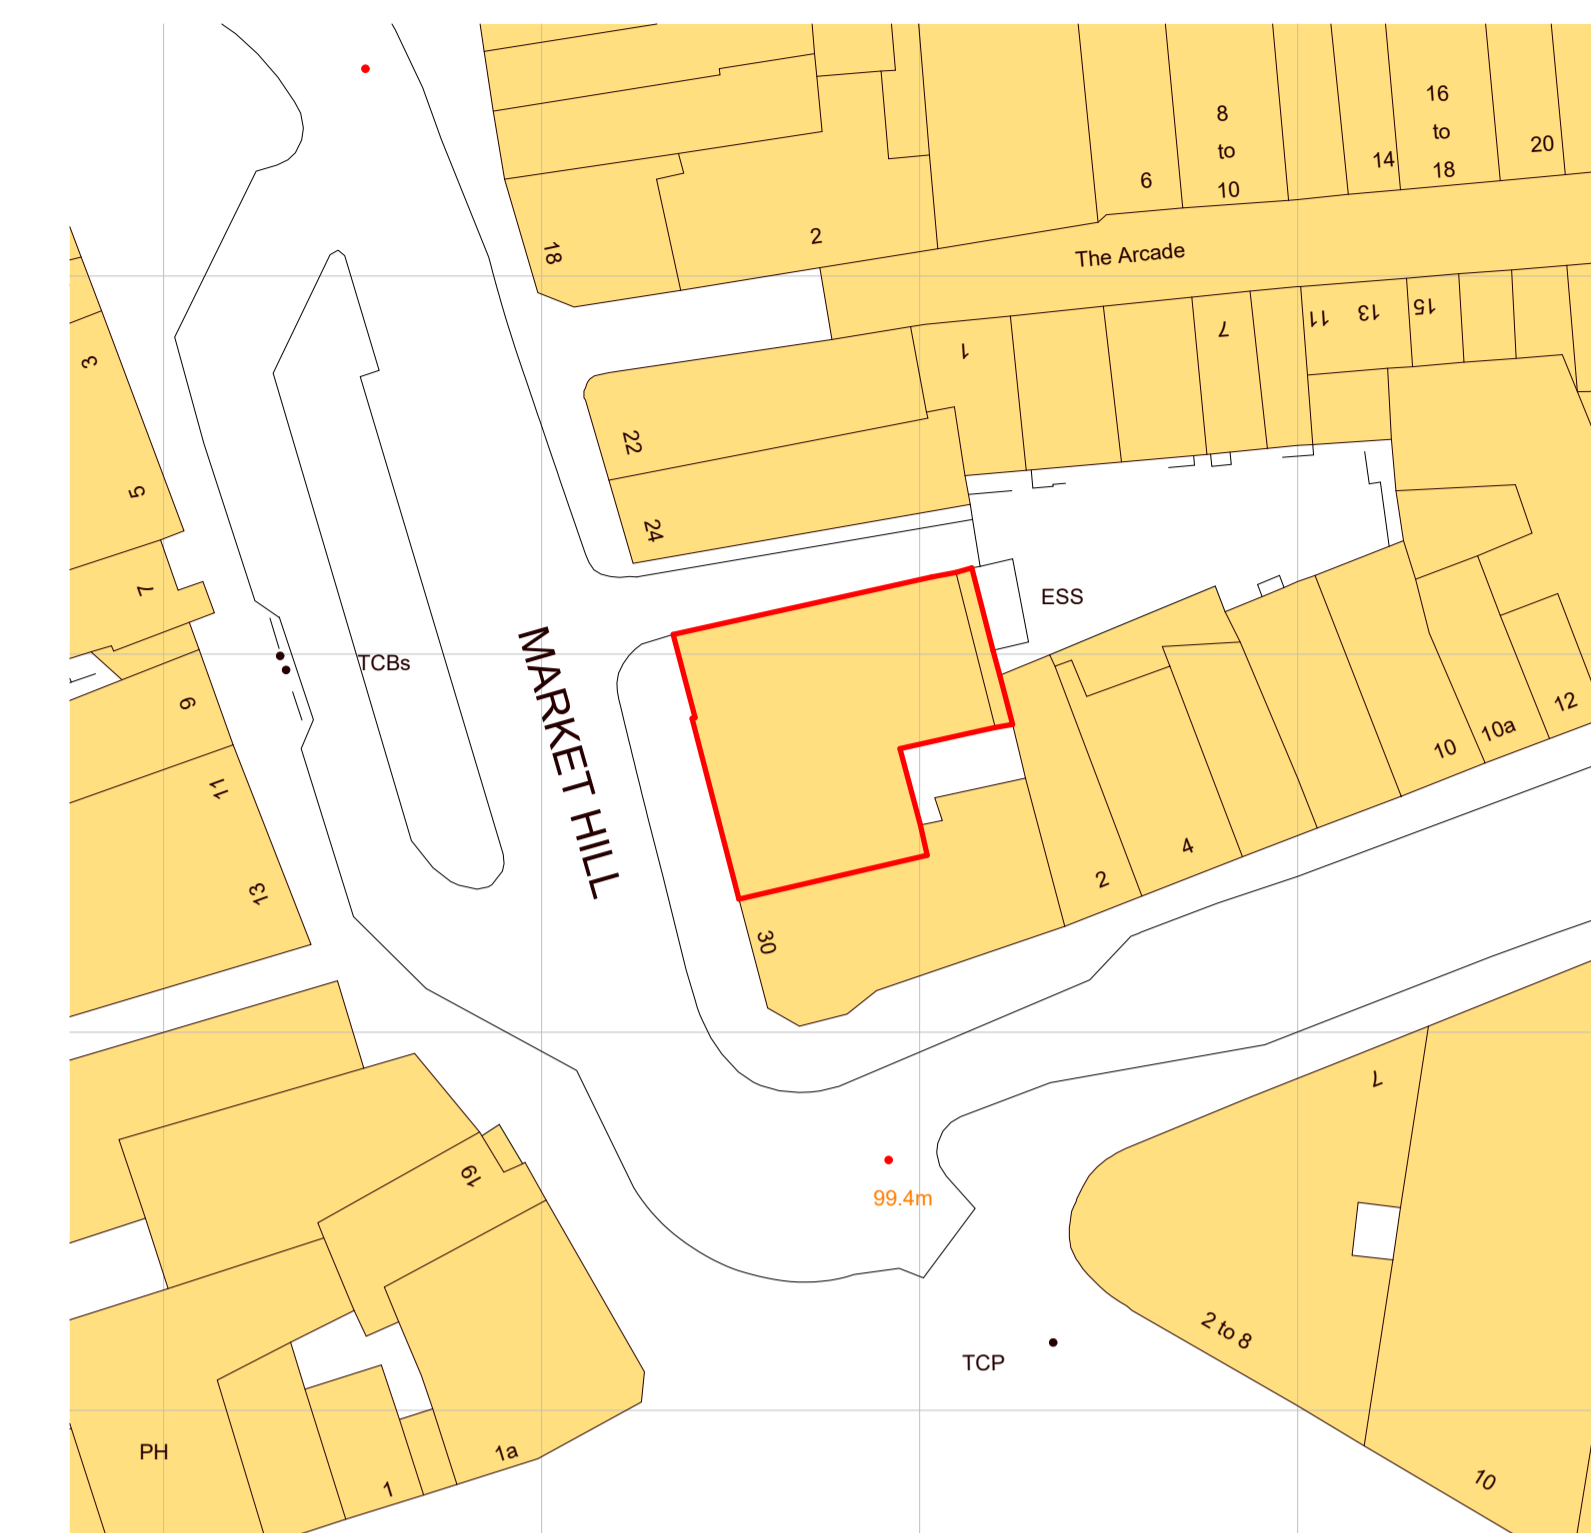

PL-00-LOCATION_PLAN-Site-FP

1:500



1 PL-00-PLAN_AS_EXISTING-00-FP

1:100



2 PL-00-EXISTING_ELEVATION-007_W-EL

1:100



3 PL-00-PLAN_AS_EXISTING_AT_ENTRANCE-00-FP

1:50

C1	Issued for planning	2025-05-15	DUC	AR
P03	Issued for client pre-planning approval	2025-05-02	DUC	AR
P02	Issued for design team review	2025-01-24	BE	DUC
P01	Issued for pre-application advice	2024-08-06	DUC	AR
Rev	Description	Date	Drn By	Chk By

jmarchitects

Project
Level Access Program
 Title
Barnsley Existing Plan & Elevation
 Client
NatWest Group

3A 54 Princess Street
 Manchester
 M1 6HS
 T : 0161 200 6300

Purpose
For Review and comment
 Scale @ A1:
As indicated

man@jmachitects.net
 www.jmachitects.net

Drawing Number	Project - Originator - Volume - Level - Type - Role - Class - Number	Status	Revision	JMA Project Number
7119-JMA-14-00-DR-A-000002		A3	C1	7119