

Crown copyright and database rights (2025) OS (100063368)

**Title**  
Site Location Plan

**Address**  
Land at Wombwell Lane, Stairfoot,  
Barnsley, S70 3NT

**Client**

**Job No.**  
16259


**Issued**  
04/07/25

**Scale**  
1:1250 @ A3

**Key**  
1. Site Boundary

All information is to be checked on site for accuracy and fit. Only drawings with WD status with the most recent revision are to be used for construction.



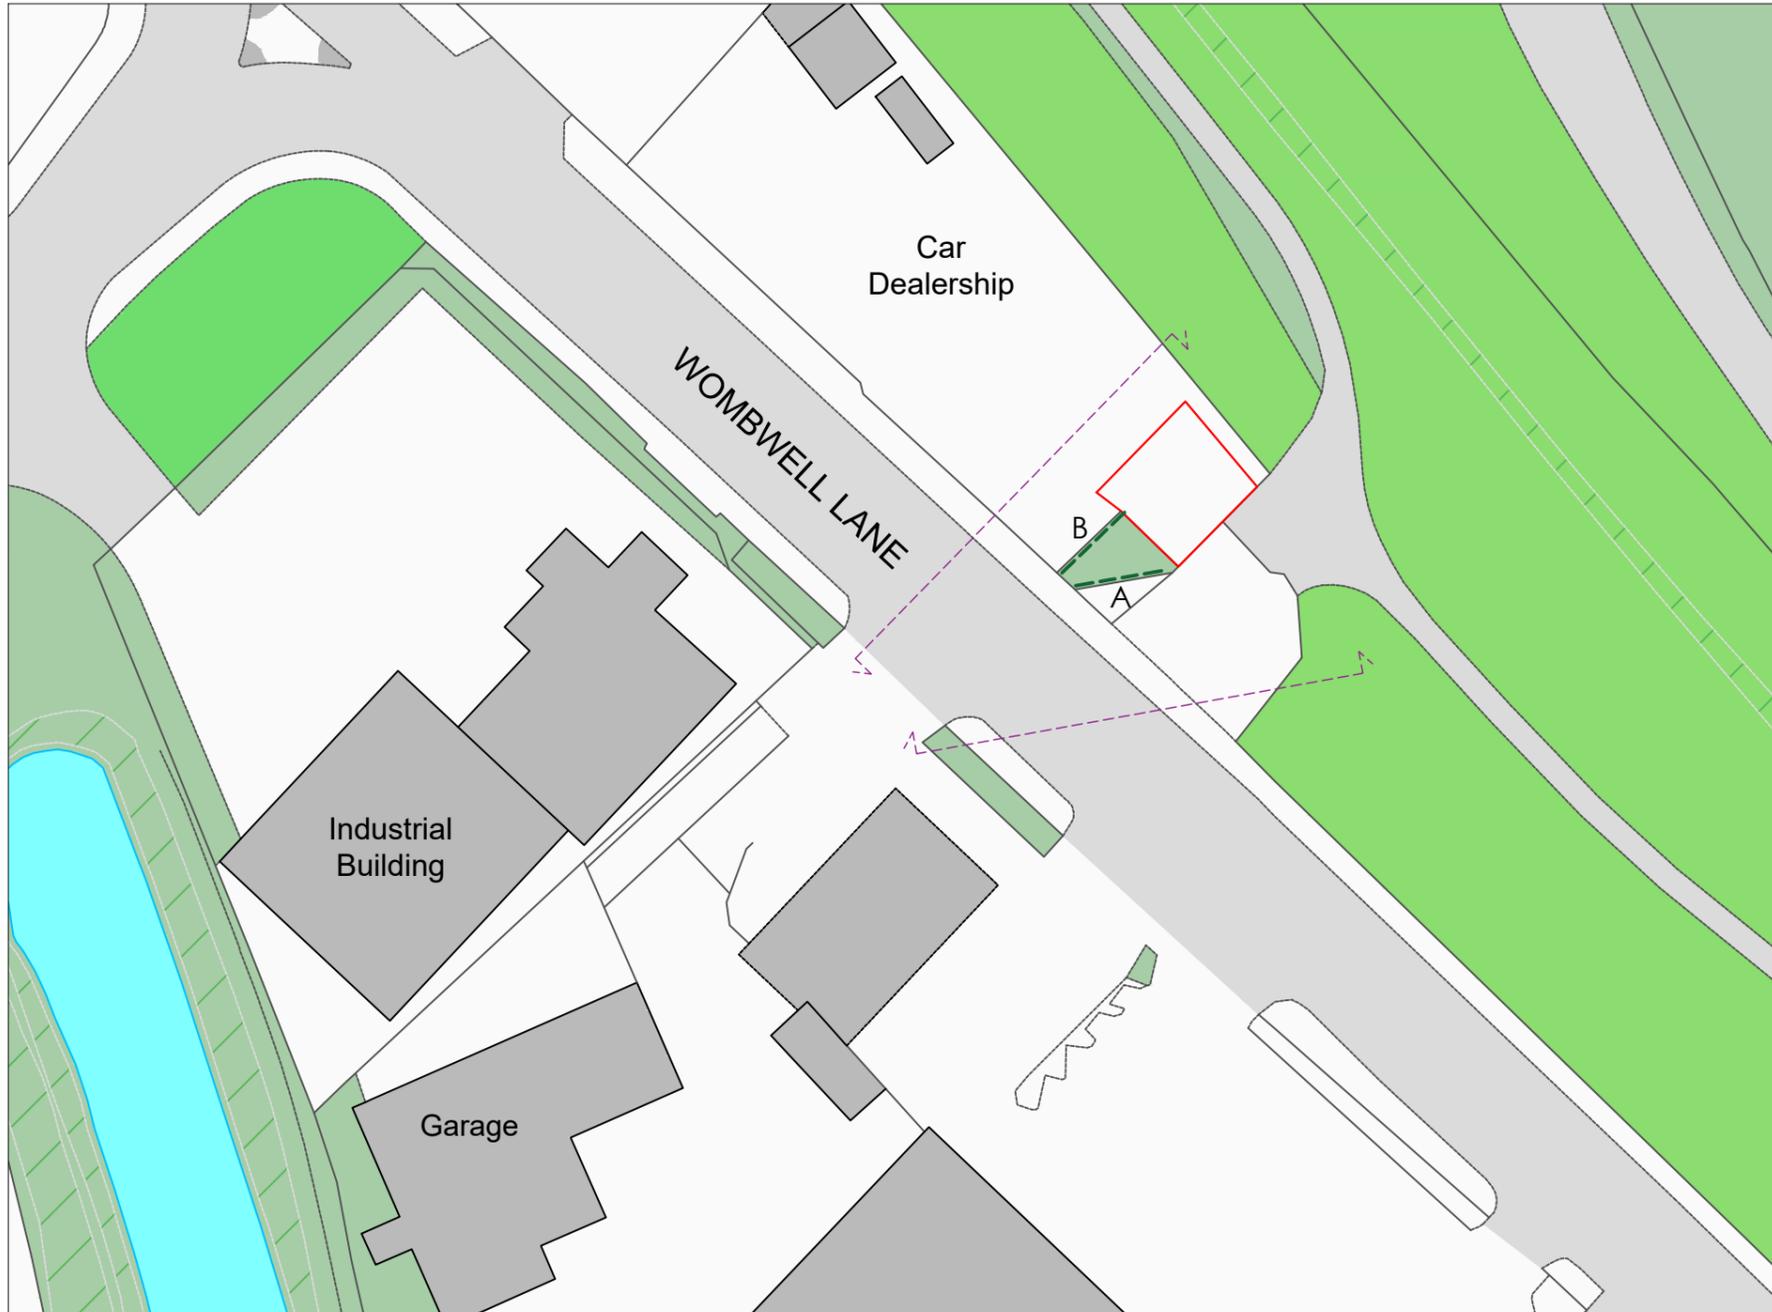

Crown copyright and database rights (2025) OS (100063368)

**Title**  
Existing Site Plan

**Address**  
Land at Wombwell Lane, Stairfoot,  
Barnsley, S70 3NT

**Client**

**Job No.**  
16259


**Issued**  
04/07/25

**Scale**  
1:500 @ A3

- Key**
- 1. Site Boundary
  - 2. Existing Advertising Panel to be Removed
  - 3. Elevation Line

All information is to be checked on site for accuracy and fit. Only drawings with WD status with the most recent revision are to be used for construction.

0 20m 40m

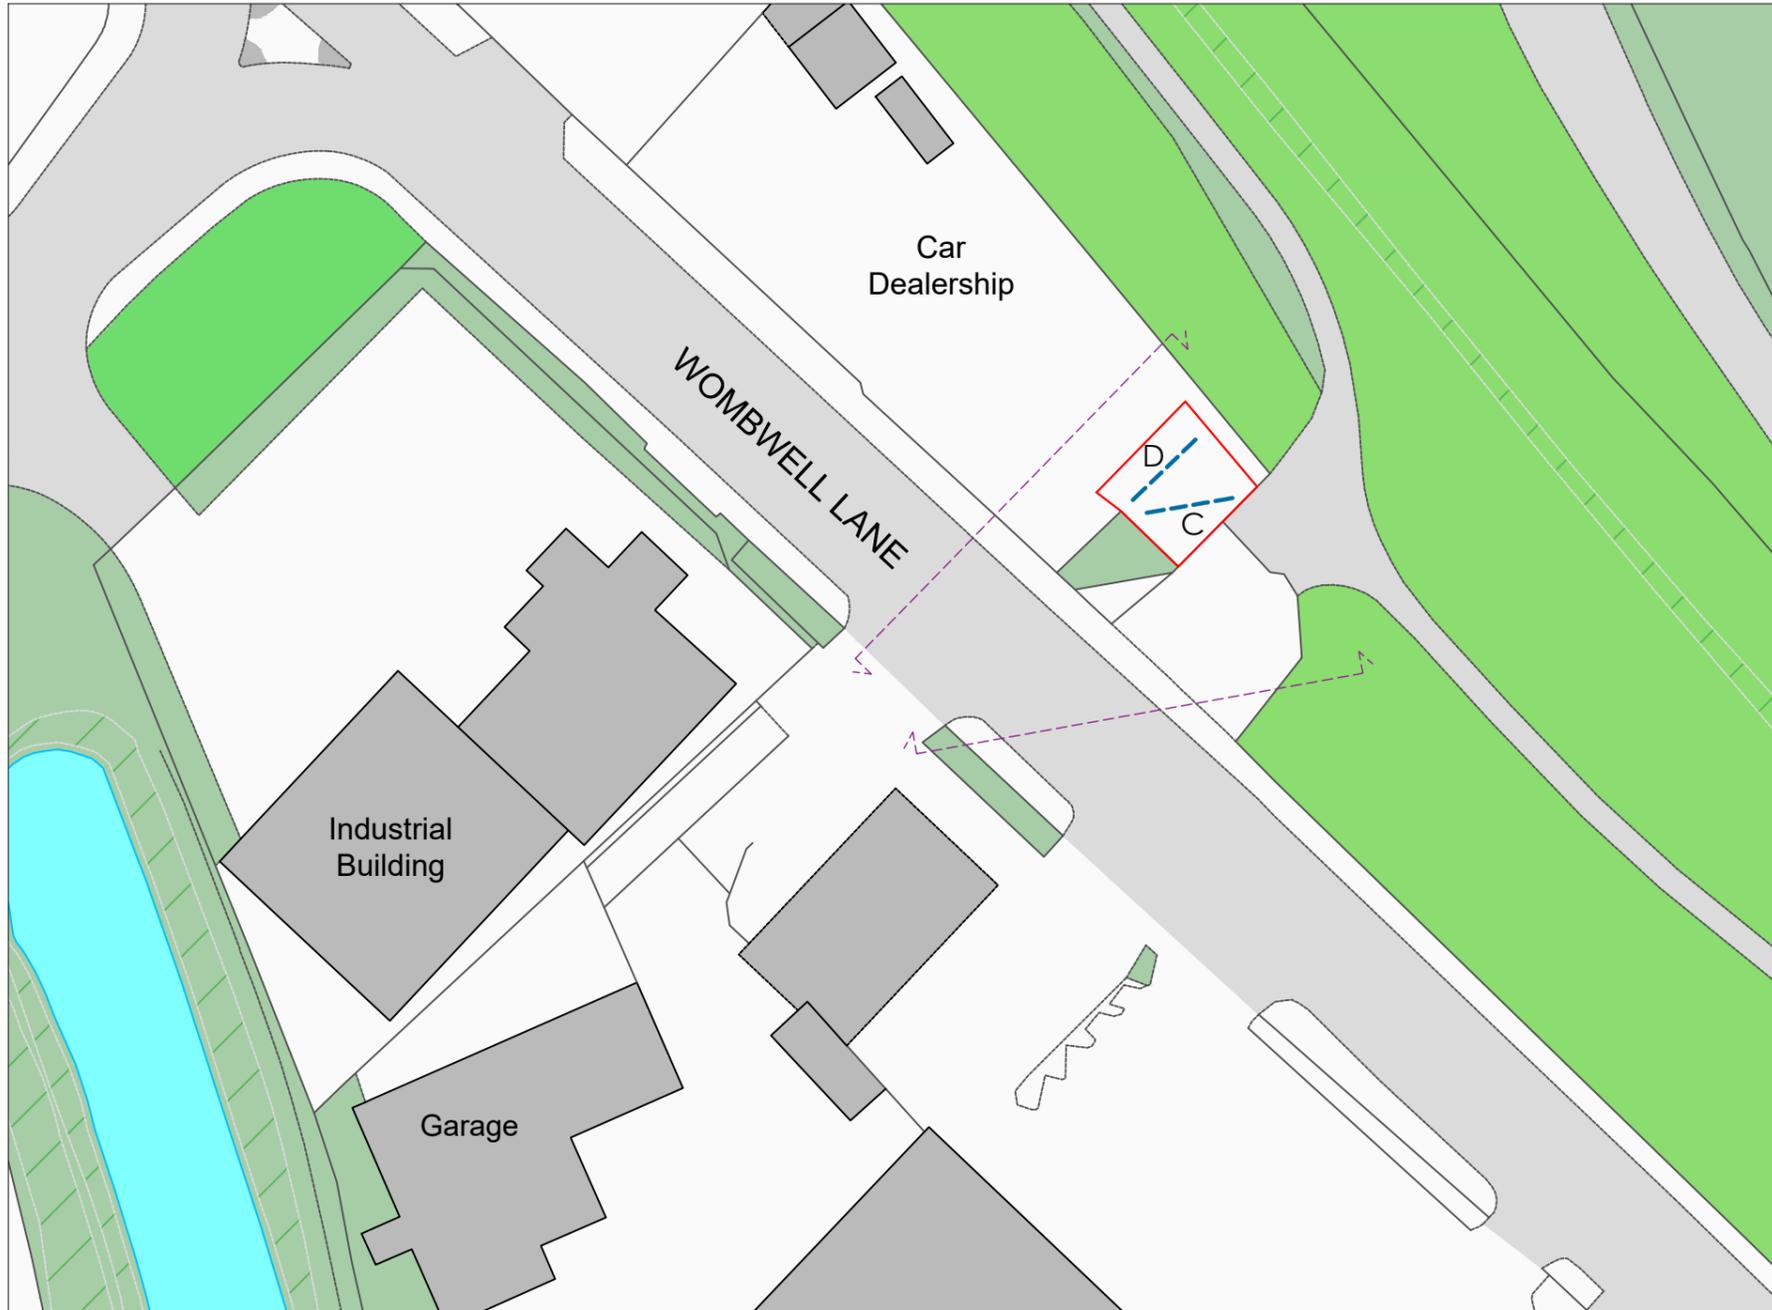

Crown copyright and database rights (2025) OS (100063368)



**Title**  
Proposed Site Plan

**Address**  
Land at Wombwell Lane, Stairfoot,  
Barnsley, S70 3NT

**Client**

**Job No.**  
16259

**Issued**  
04/07/25

**Scale**  
1:500 @ A3

- Key**
- 1. Site Boundary
  - 2. Proposed Digital Display
  - 3. Elevation Line


All information is to be checked on site for accuracy and fit. Only drawings with WD status with the most recent revision are to be used for construction.




Front Panel A




Front Panel B

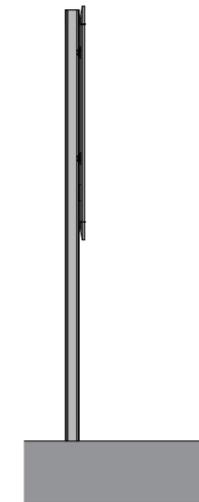

Side Existing

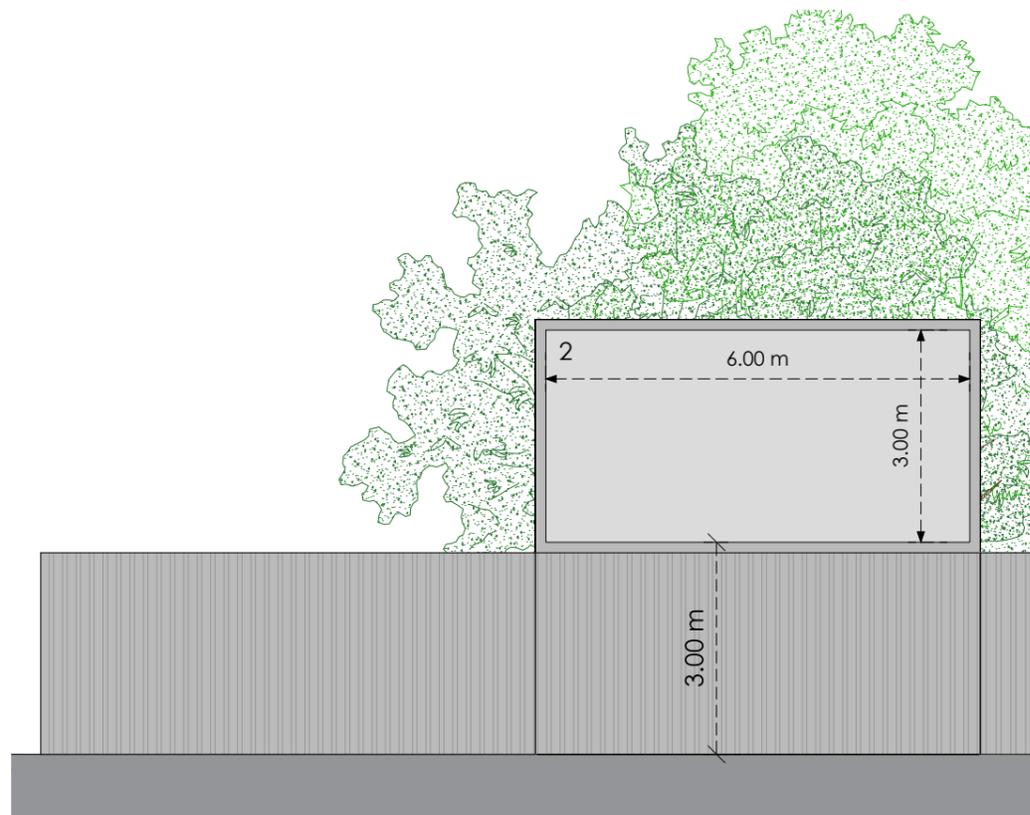

Front Panel C

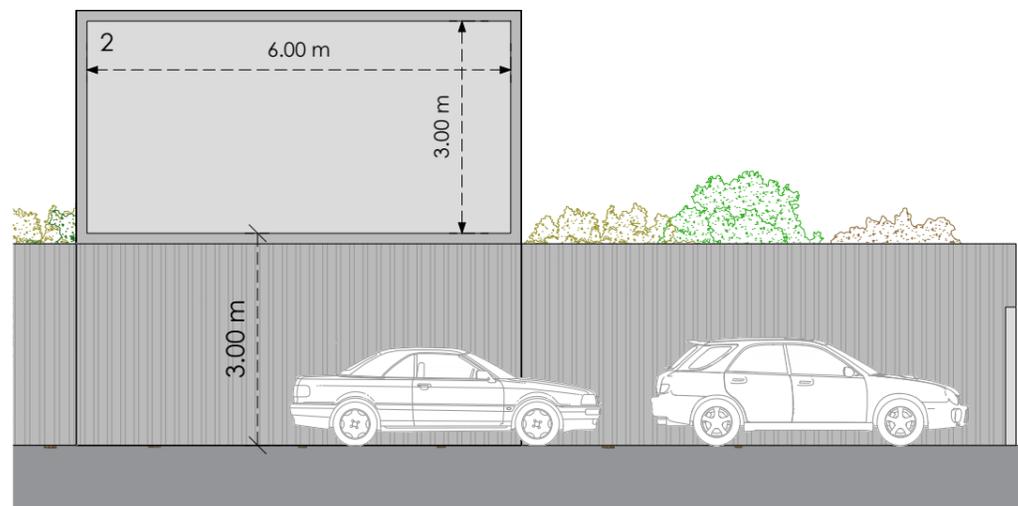

Front Panel D



Side Proposed



**Title**  
Existing and Proposed Elevations

**Address**  
Land at Wombwell Lane, Stairfoot,  
Barnsley, S70 3NT

**Client**

**Job No.**  
16259

**Issued**  
04/07/25

**Scale**  
1:100 @ A3

- Key**
1. Existing Advertising Panel to be Removed
  2. Proposed Digital Display

All information is to be checked on site for accuracy and fit. Only drawings with WD status with the most recent revision are to be used for construction.