


Rev	Notes	Date


**Garry Greetham Associates**  
 Residential Design Consultant  
 Westwood House  
 18 Carr Lane  
 Tankersley  
 Barnsley S75 3BE  
 Tel 07786062364

<b>PROJECT</b>	S/Storey Side Extension
<b>CLIENT</b>	Mrs. Amy Basry
<b>TITLE</b>	Elevations as Existing
<b>ADDRESS</b>	52 Branksome Avenue, Dodworth, Barnsley. S70 6HX
<b>DRAWN BY</b>	ggg
<b>SCALE</b>	1:100 © A4 DATE Mar 24
<b>DRAWING No</b>	500-02 REV


Member of the Chartered Institute of Architectural Technologists

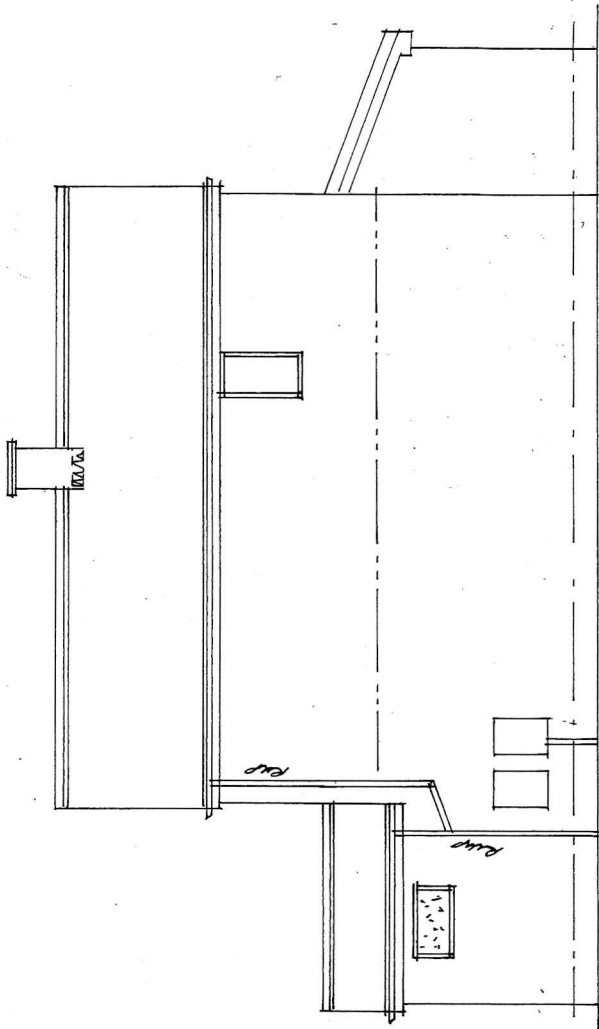

Side

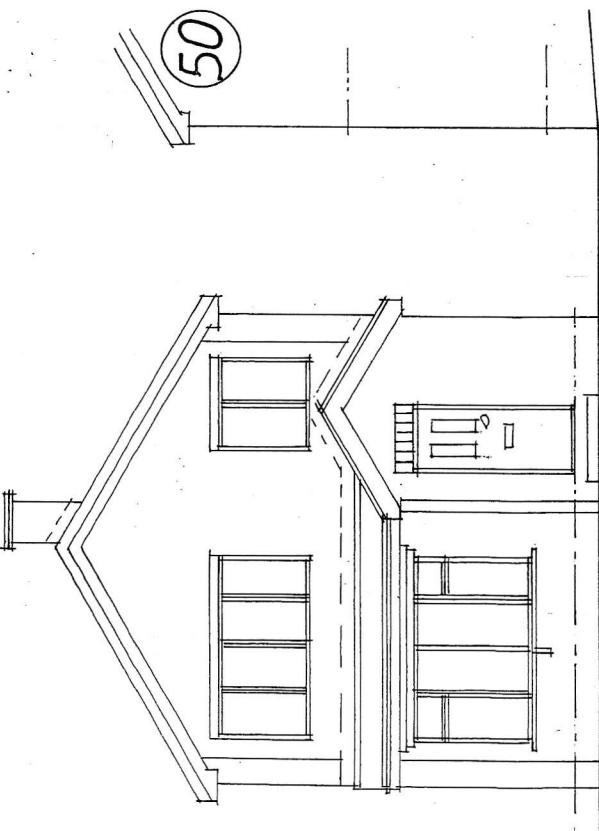


Front

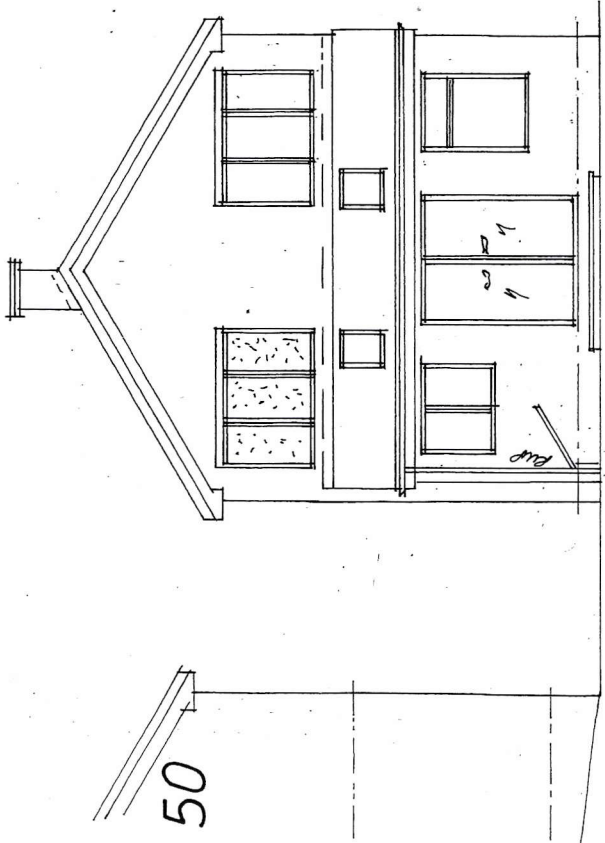

Rear

50

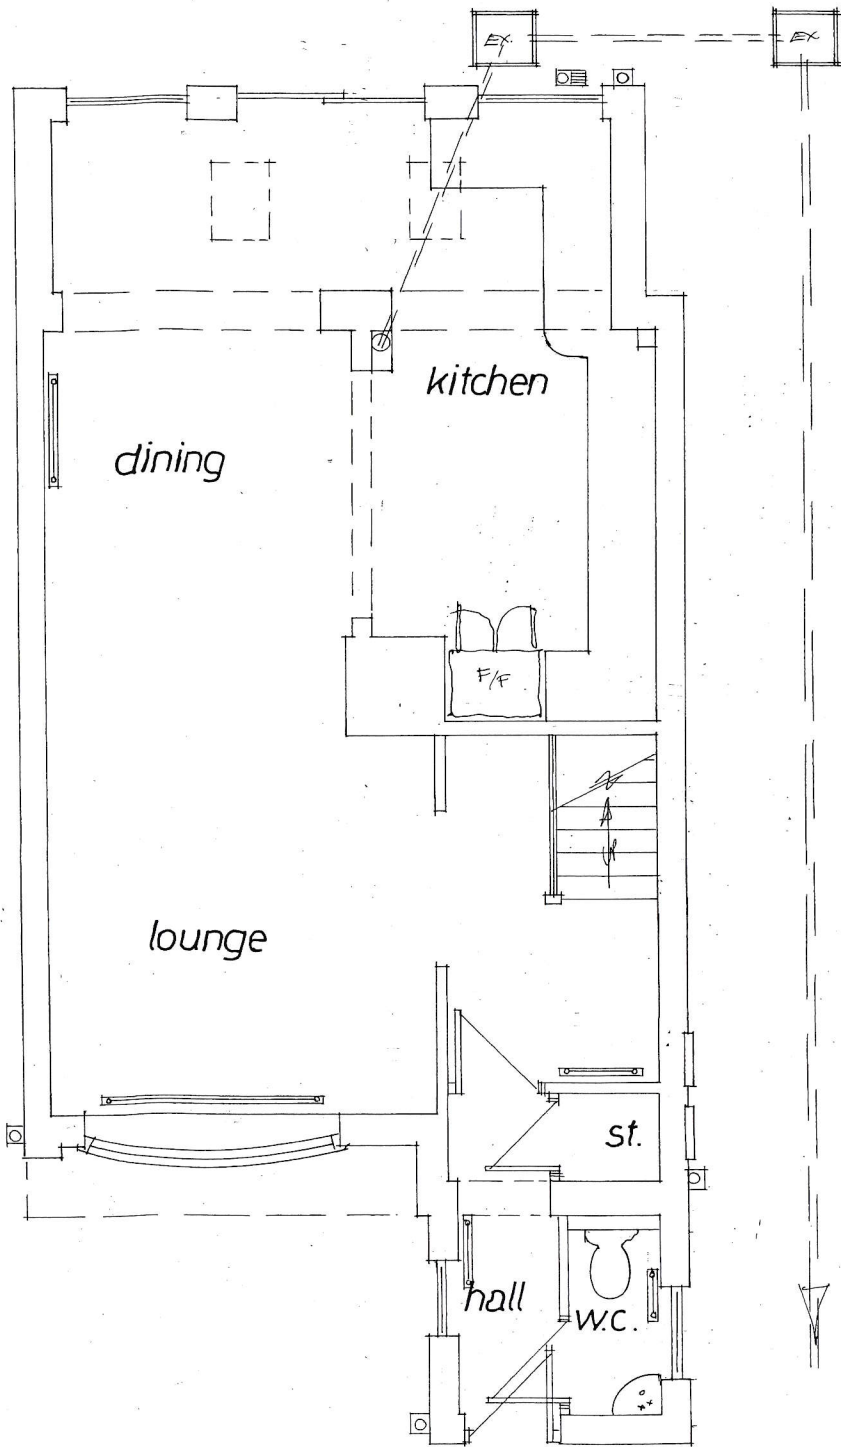


Rev	Notes	Date

**Garry Greetham Associates**  
 Residential Design Consultant  
 Westwood House  
 18 Carr Lane  
 Tankersley  
 Barnsley S75 3BE  
 Tel 07786062364


PROJECT	S/Storey Side Extension
CLIENT	Mrs. Amy Basry
TITLE	G.F. Layout as Existing
ADDRESS	52 Branksome Avenue, Dodworth, Barnsley. S70 6HX
DRAWN BY	999
SCALE	1:50 @ A3 DATE Mar 24
DRAWING No	500-03 REV

Member of the Chartered Institute  
of Architectural Technologists

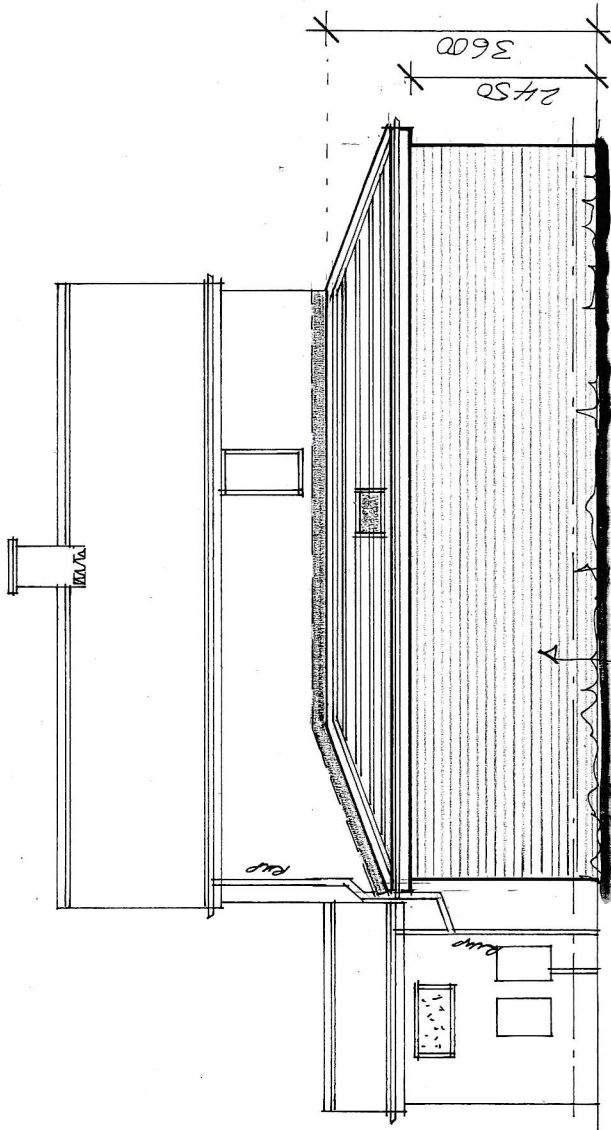


MATCHING ORANGE DRAGONHIRE  
BRICKWORK

Side

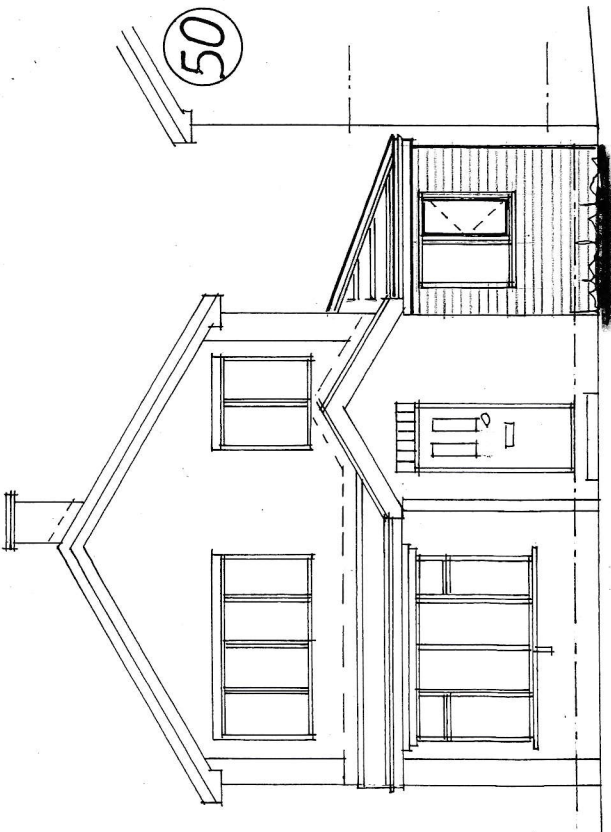

Front

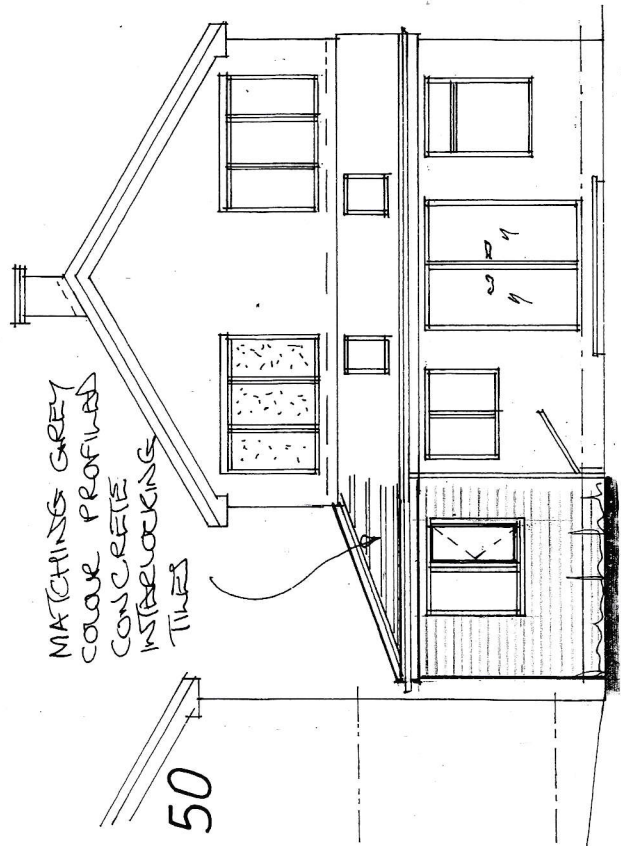

MATCHING GREY  
COLOUR PROFILED  
CONCRETE  
INTERLOCKING  
TILES


Rear

Rev	Notes	Date

**Garry Greetham Associates**  
Residential Design Consultant  
Westwood House  
18 Carr Lane  
Tankersley  
Barnsley S75 3BE  
Tel 07786062364

PROJECT	S/Storey Side Extension
CLIENT	Mrs. Amy Basry
TITLE	Elevations as Proposed
ADDRESS	52 Branksome Avenue, Dodworth, Barnsley. S70 6HX
DRAWN BY	999
SCALE	1:100 @ A4 DATE Mar 24
DRAWING No	500-04 REV

Member of the Chartered Institute of Architectural Technologists

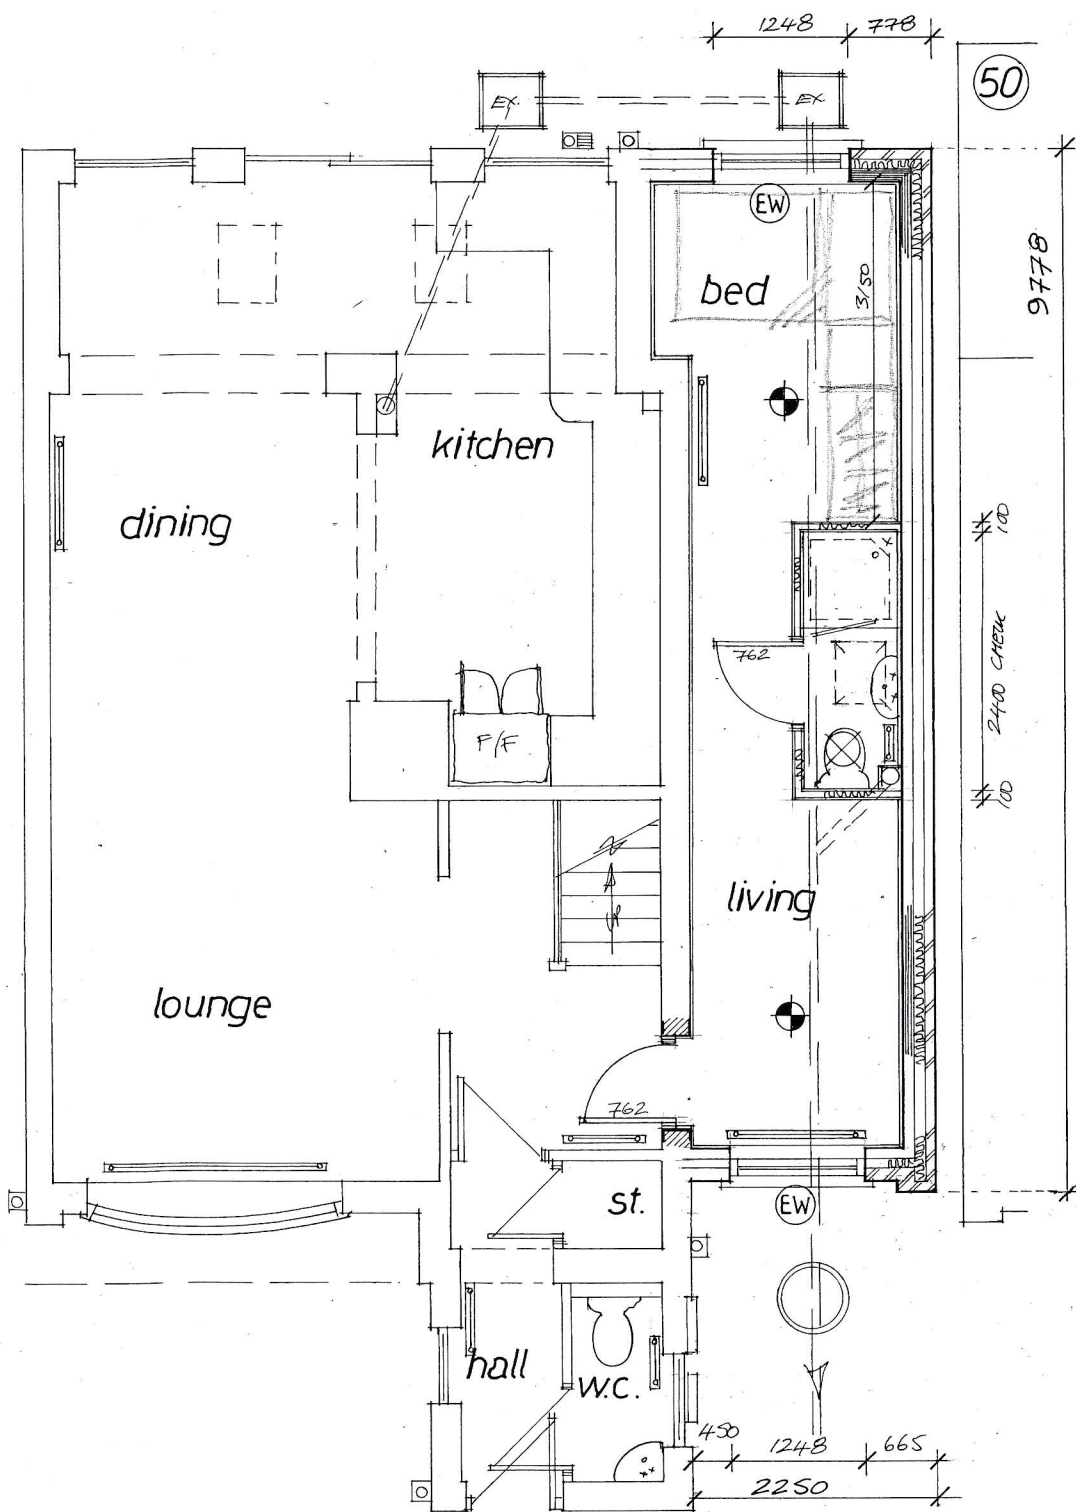

Rev	Notes	Date

**Garry Greetham Associates**  
 Residential Design Consultant  
 Westwood House  
 18 Carr Lane  
 Tankersley  
 Barnsley S75 3BE  
 Tel 07786062364

PROJECT	S/Storey Side Extension
CLIENT	Mrs. Amy Basry
TITLE	G.F. Layout as Proposed
ADDRESS	52 Branksome Avenue, Dodworth, Barnsley. S70 6HX
DRAWN BY	ggg
SCALE	1:50 @ A3 DATE Mar 24
DRAWING No	500-05 REV

Member of the Chartered Institute  
 of Architectural Technologists