


PROPOSED SIDE ELEVATION

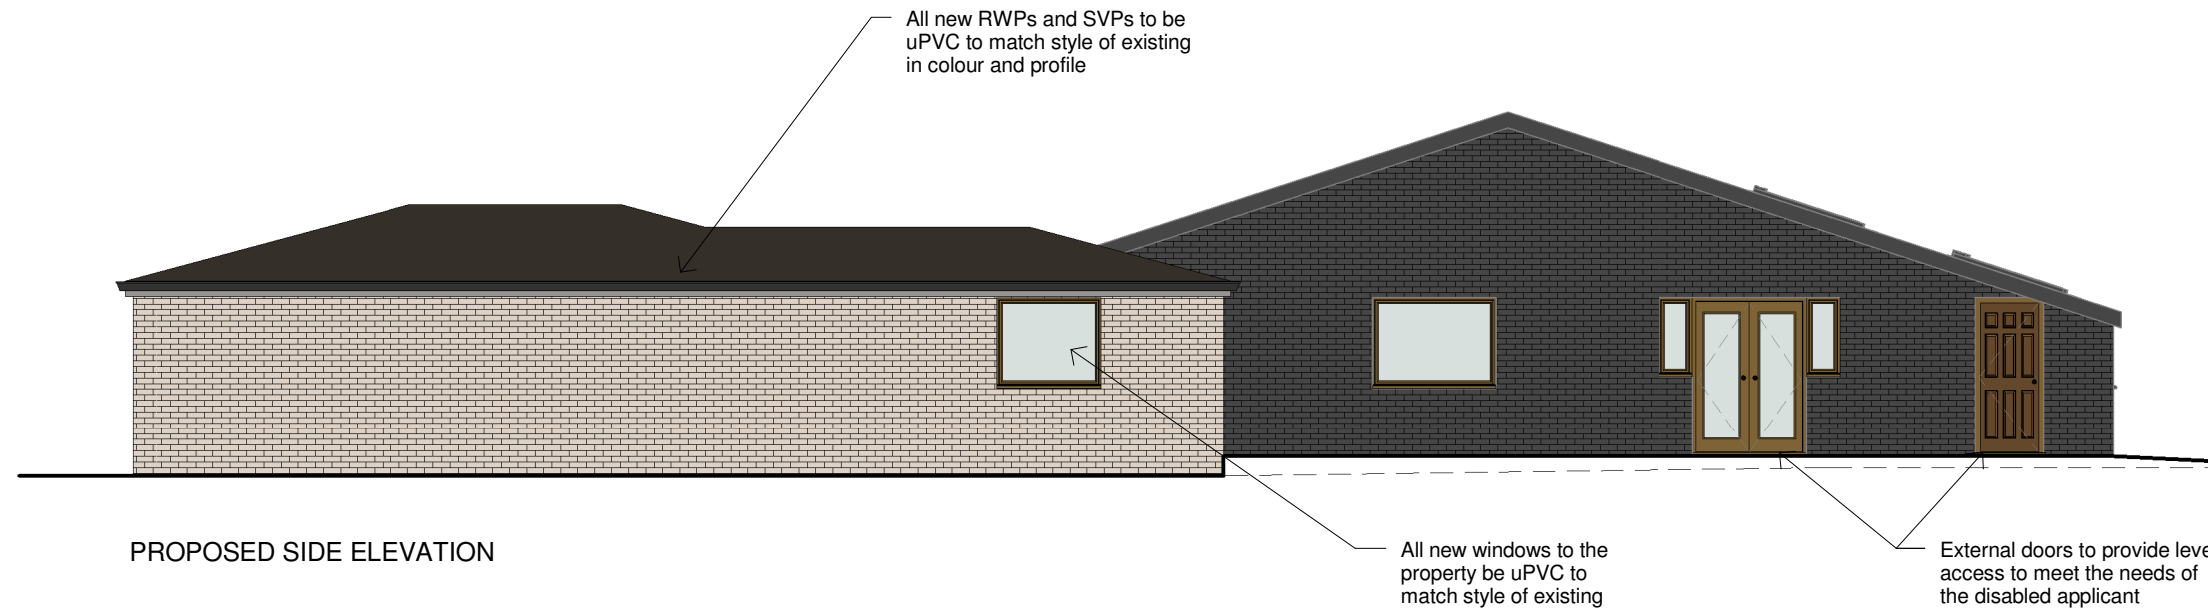

PROPOSED SIDE ELEVATION



Chartered Surveyors  
 Designers for Disabled Individuals  
 Park House, Parkway, Holmes Chapel  
 Cheshire, CW4 7BA  
 W: www.stevendocker.co.uk T: 01477 544499  
 E: info@stevendocker.co.uk F: 01477 544433

**Applicant**  
 Master Kyle Vickers

**Contract**  
 The Bungalow  
 Little Royd Farm  
 Halifax Road, Penistone

**Drawing**  
 Proposed Elevations (2 of 2)

<b>Drawn by</b> GS	<b>Checked by</b> -	<b>Date</b> Jan 2017
<b>Drawing No</b> CNC 2975 / 07	<b>Rev</b> .	<b>Scale</b> 1 : 100
		<b>Size</b> A3

**COPYRIGHT**  
 This Drawing, design proposal and its content are protected by copyright and can only be used under license and with the expressed authority of Steven Docker Associates.