




SECTION A - A

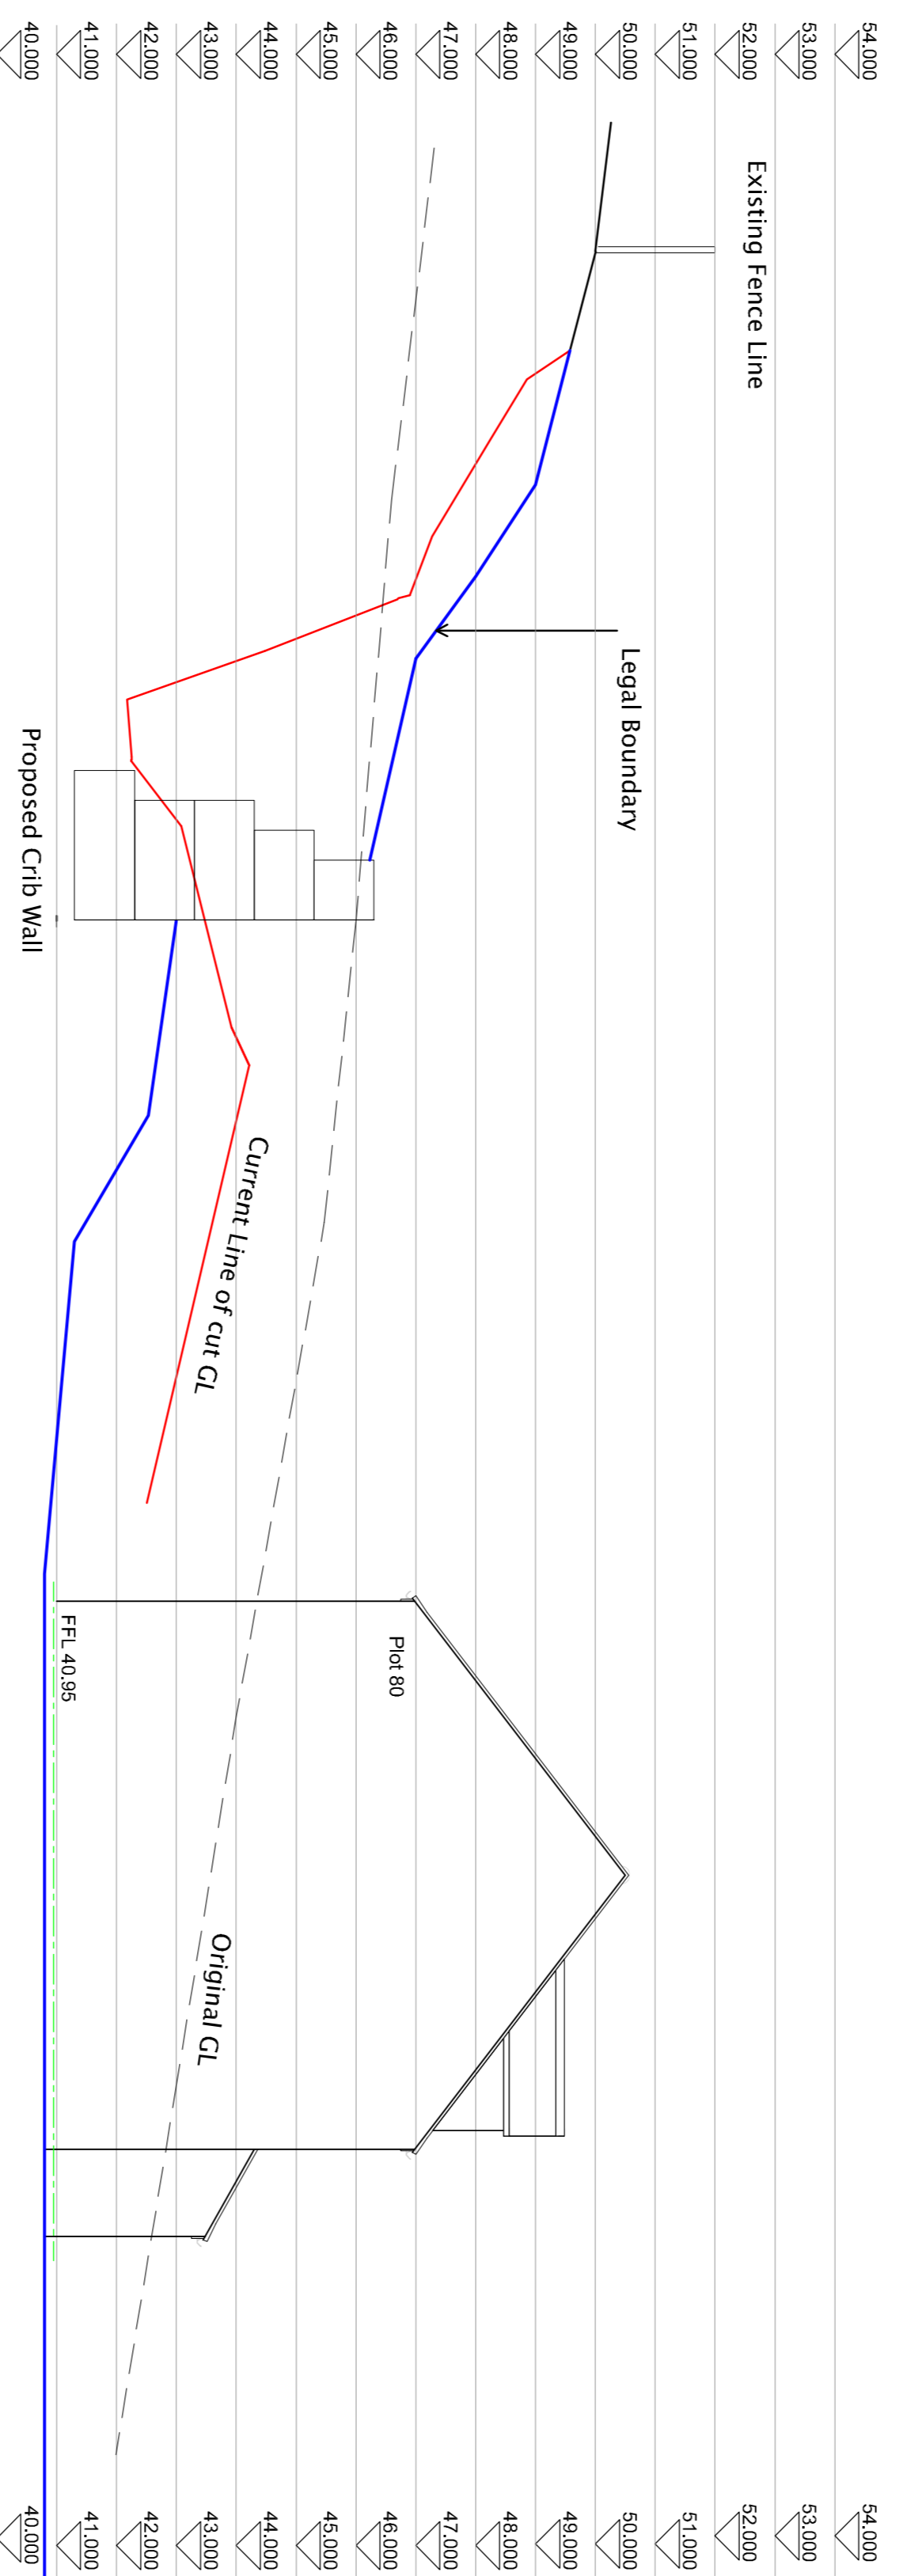

SECTION B - B

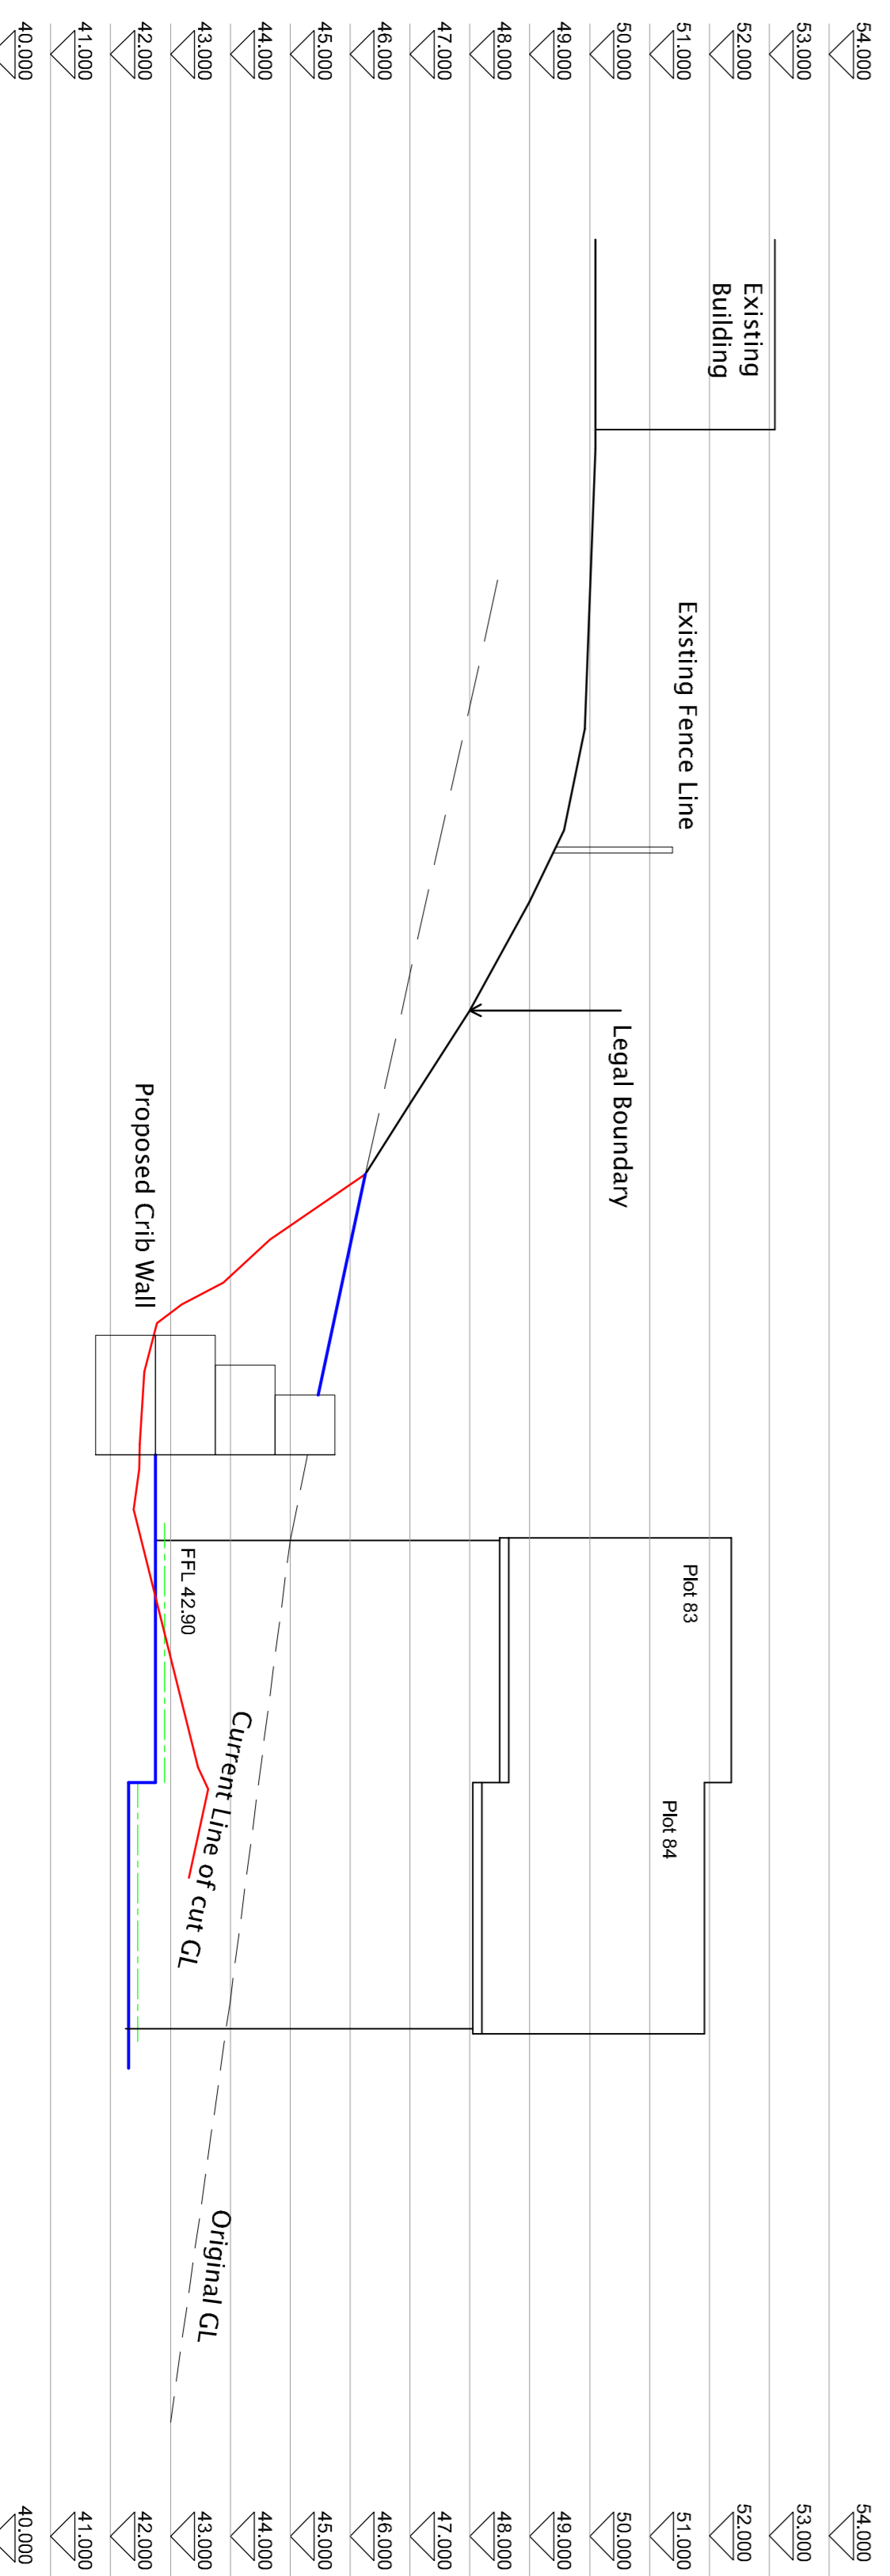

SECTION C - C

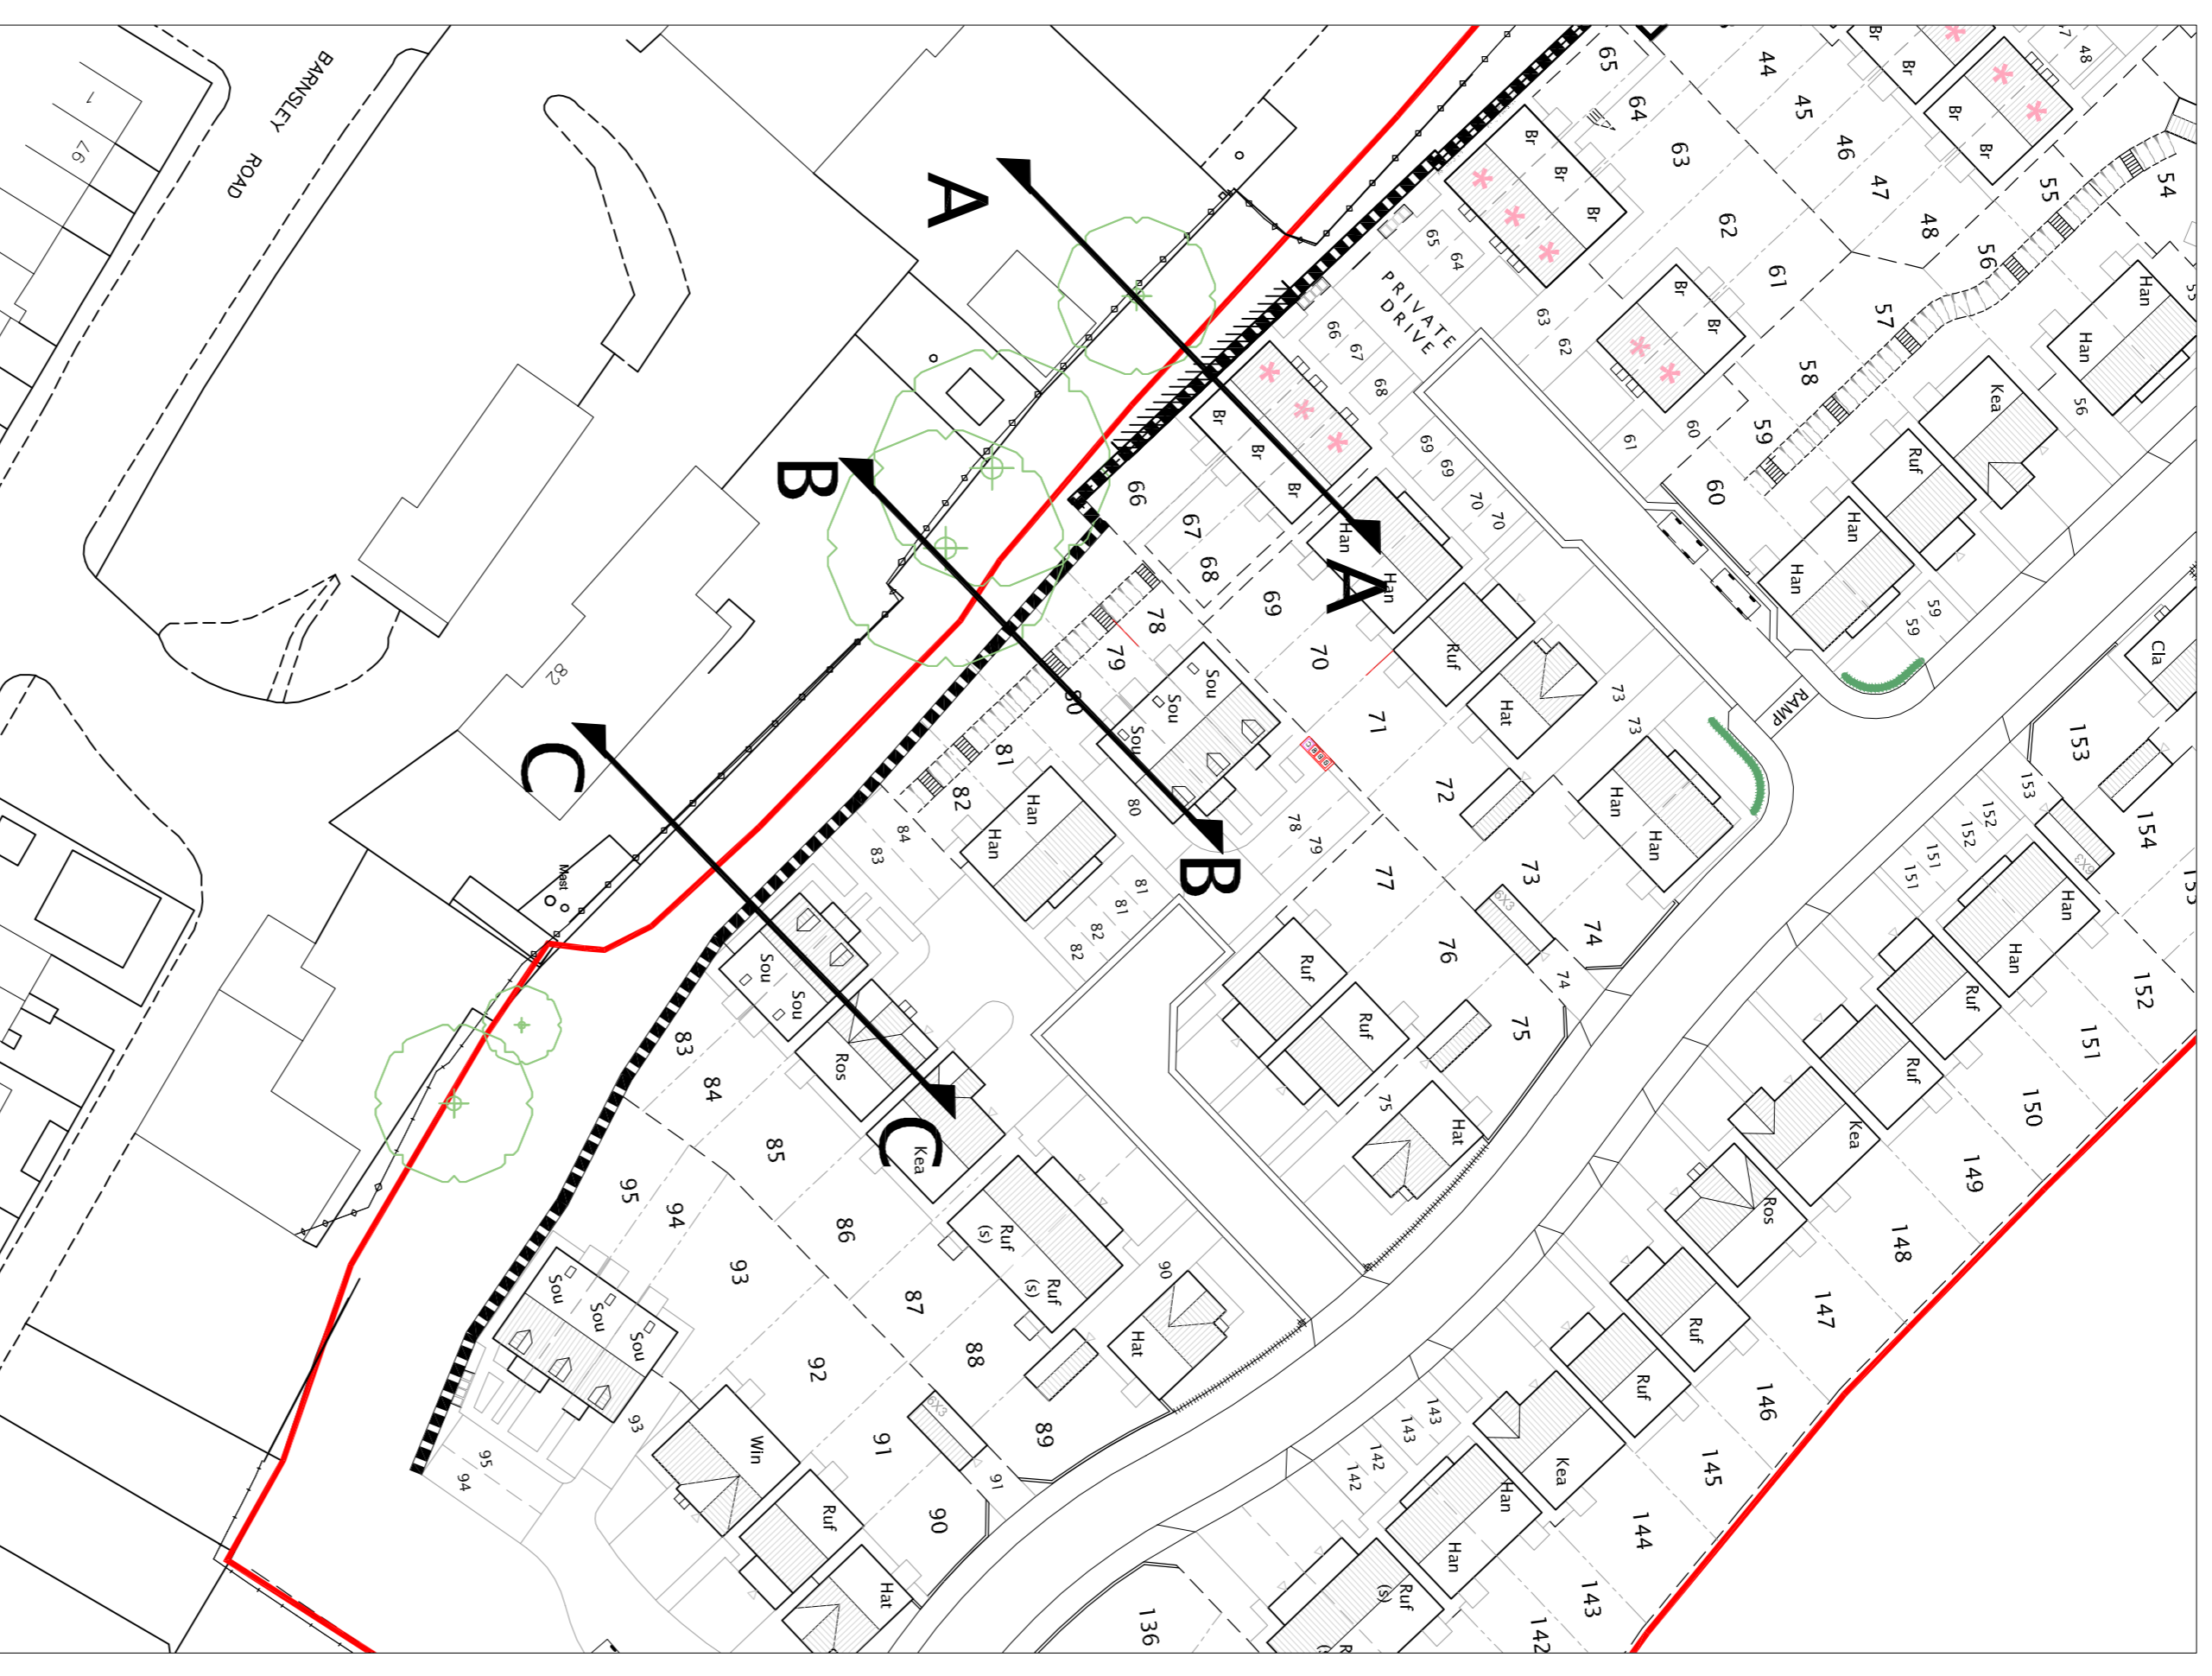

Proposed Residential Development  
Off Barnsley Road, Wombwell

Proposed Sections - Re Plan Area

Scale 1:100@A1

Drawn By SAC

Checked By PT

Drawing Number

WOM-2016/AN/097

MAY 16