




PROPOSED FRONT ELEVATION

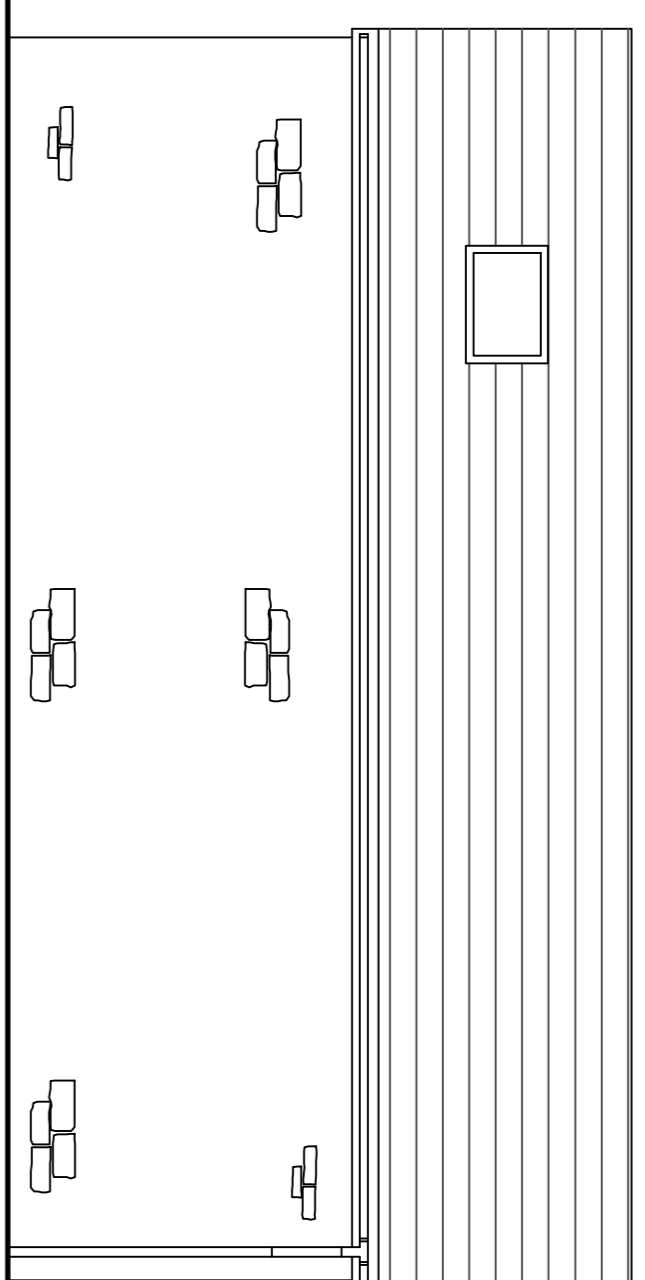


PROPOSED REAR ELEVATION

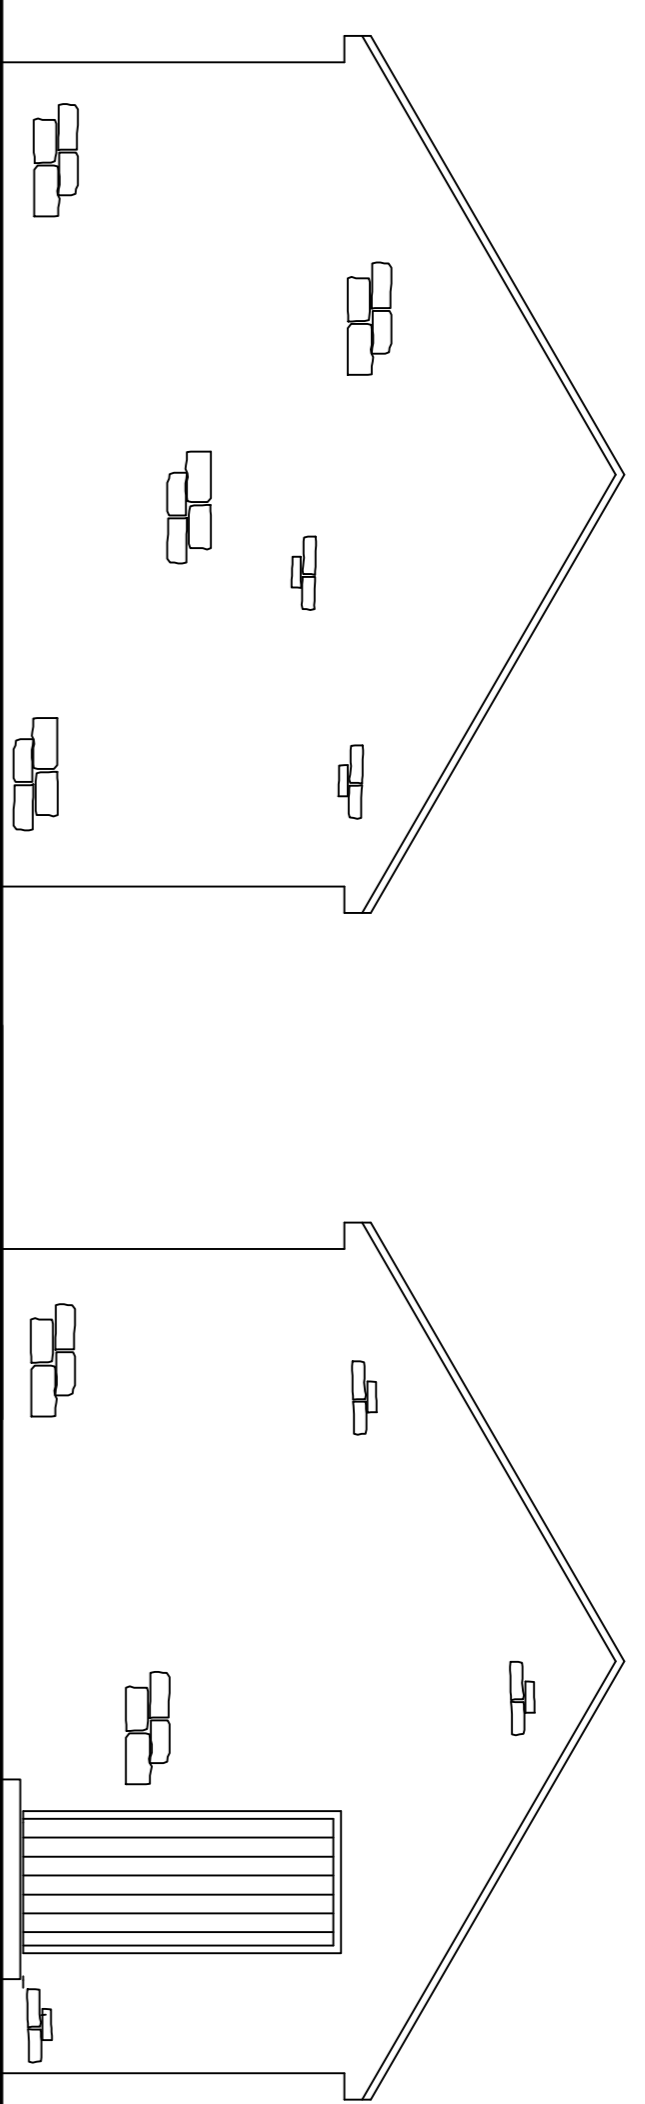


PROPOSED SIDE ELEVATION

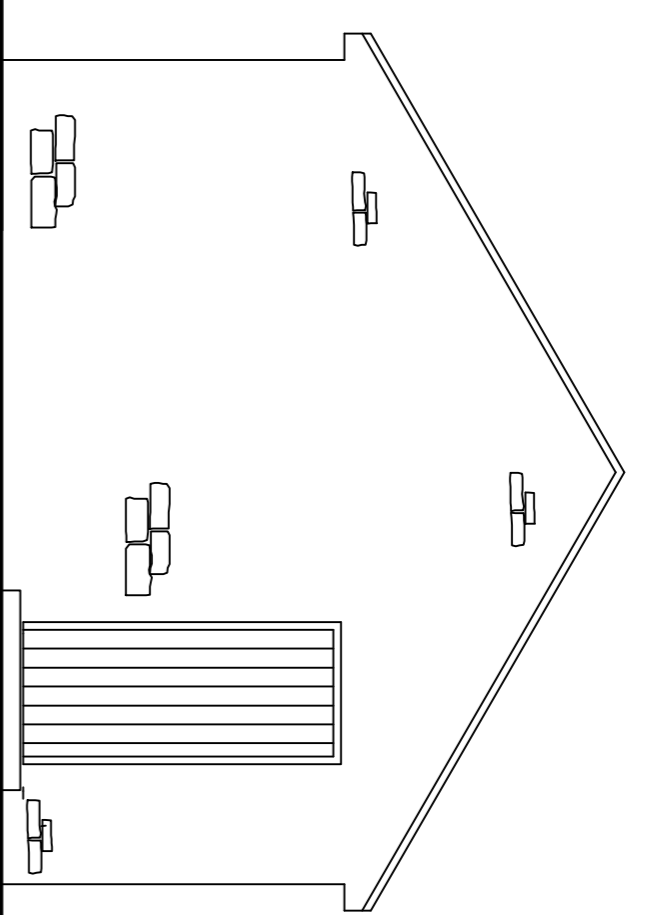

PROPOSED SIDE ELEVATION

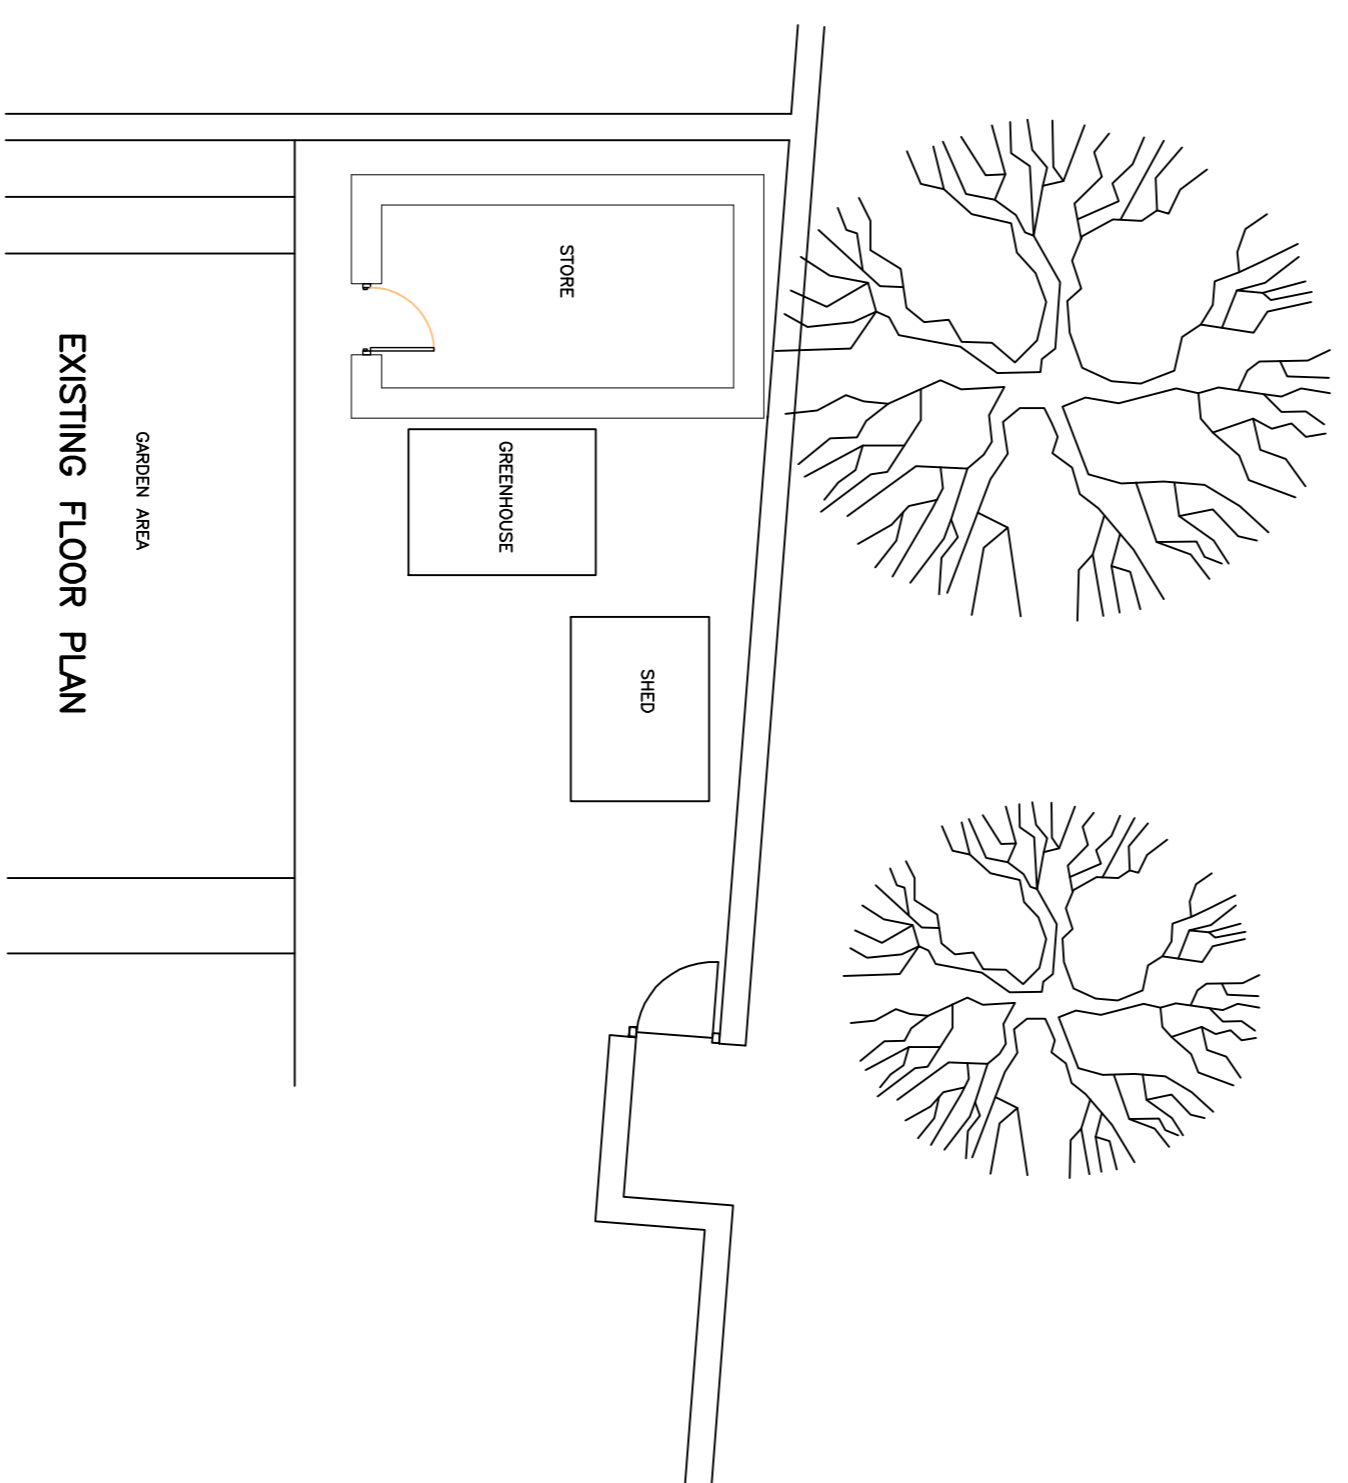

EXISTING FLOOR PLAN

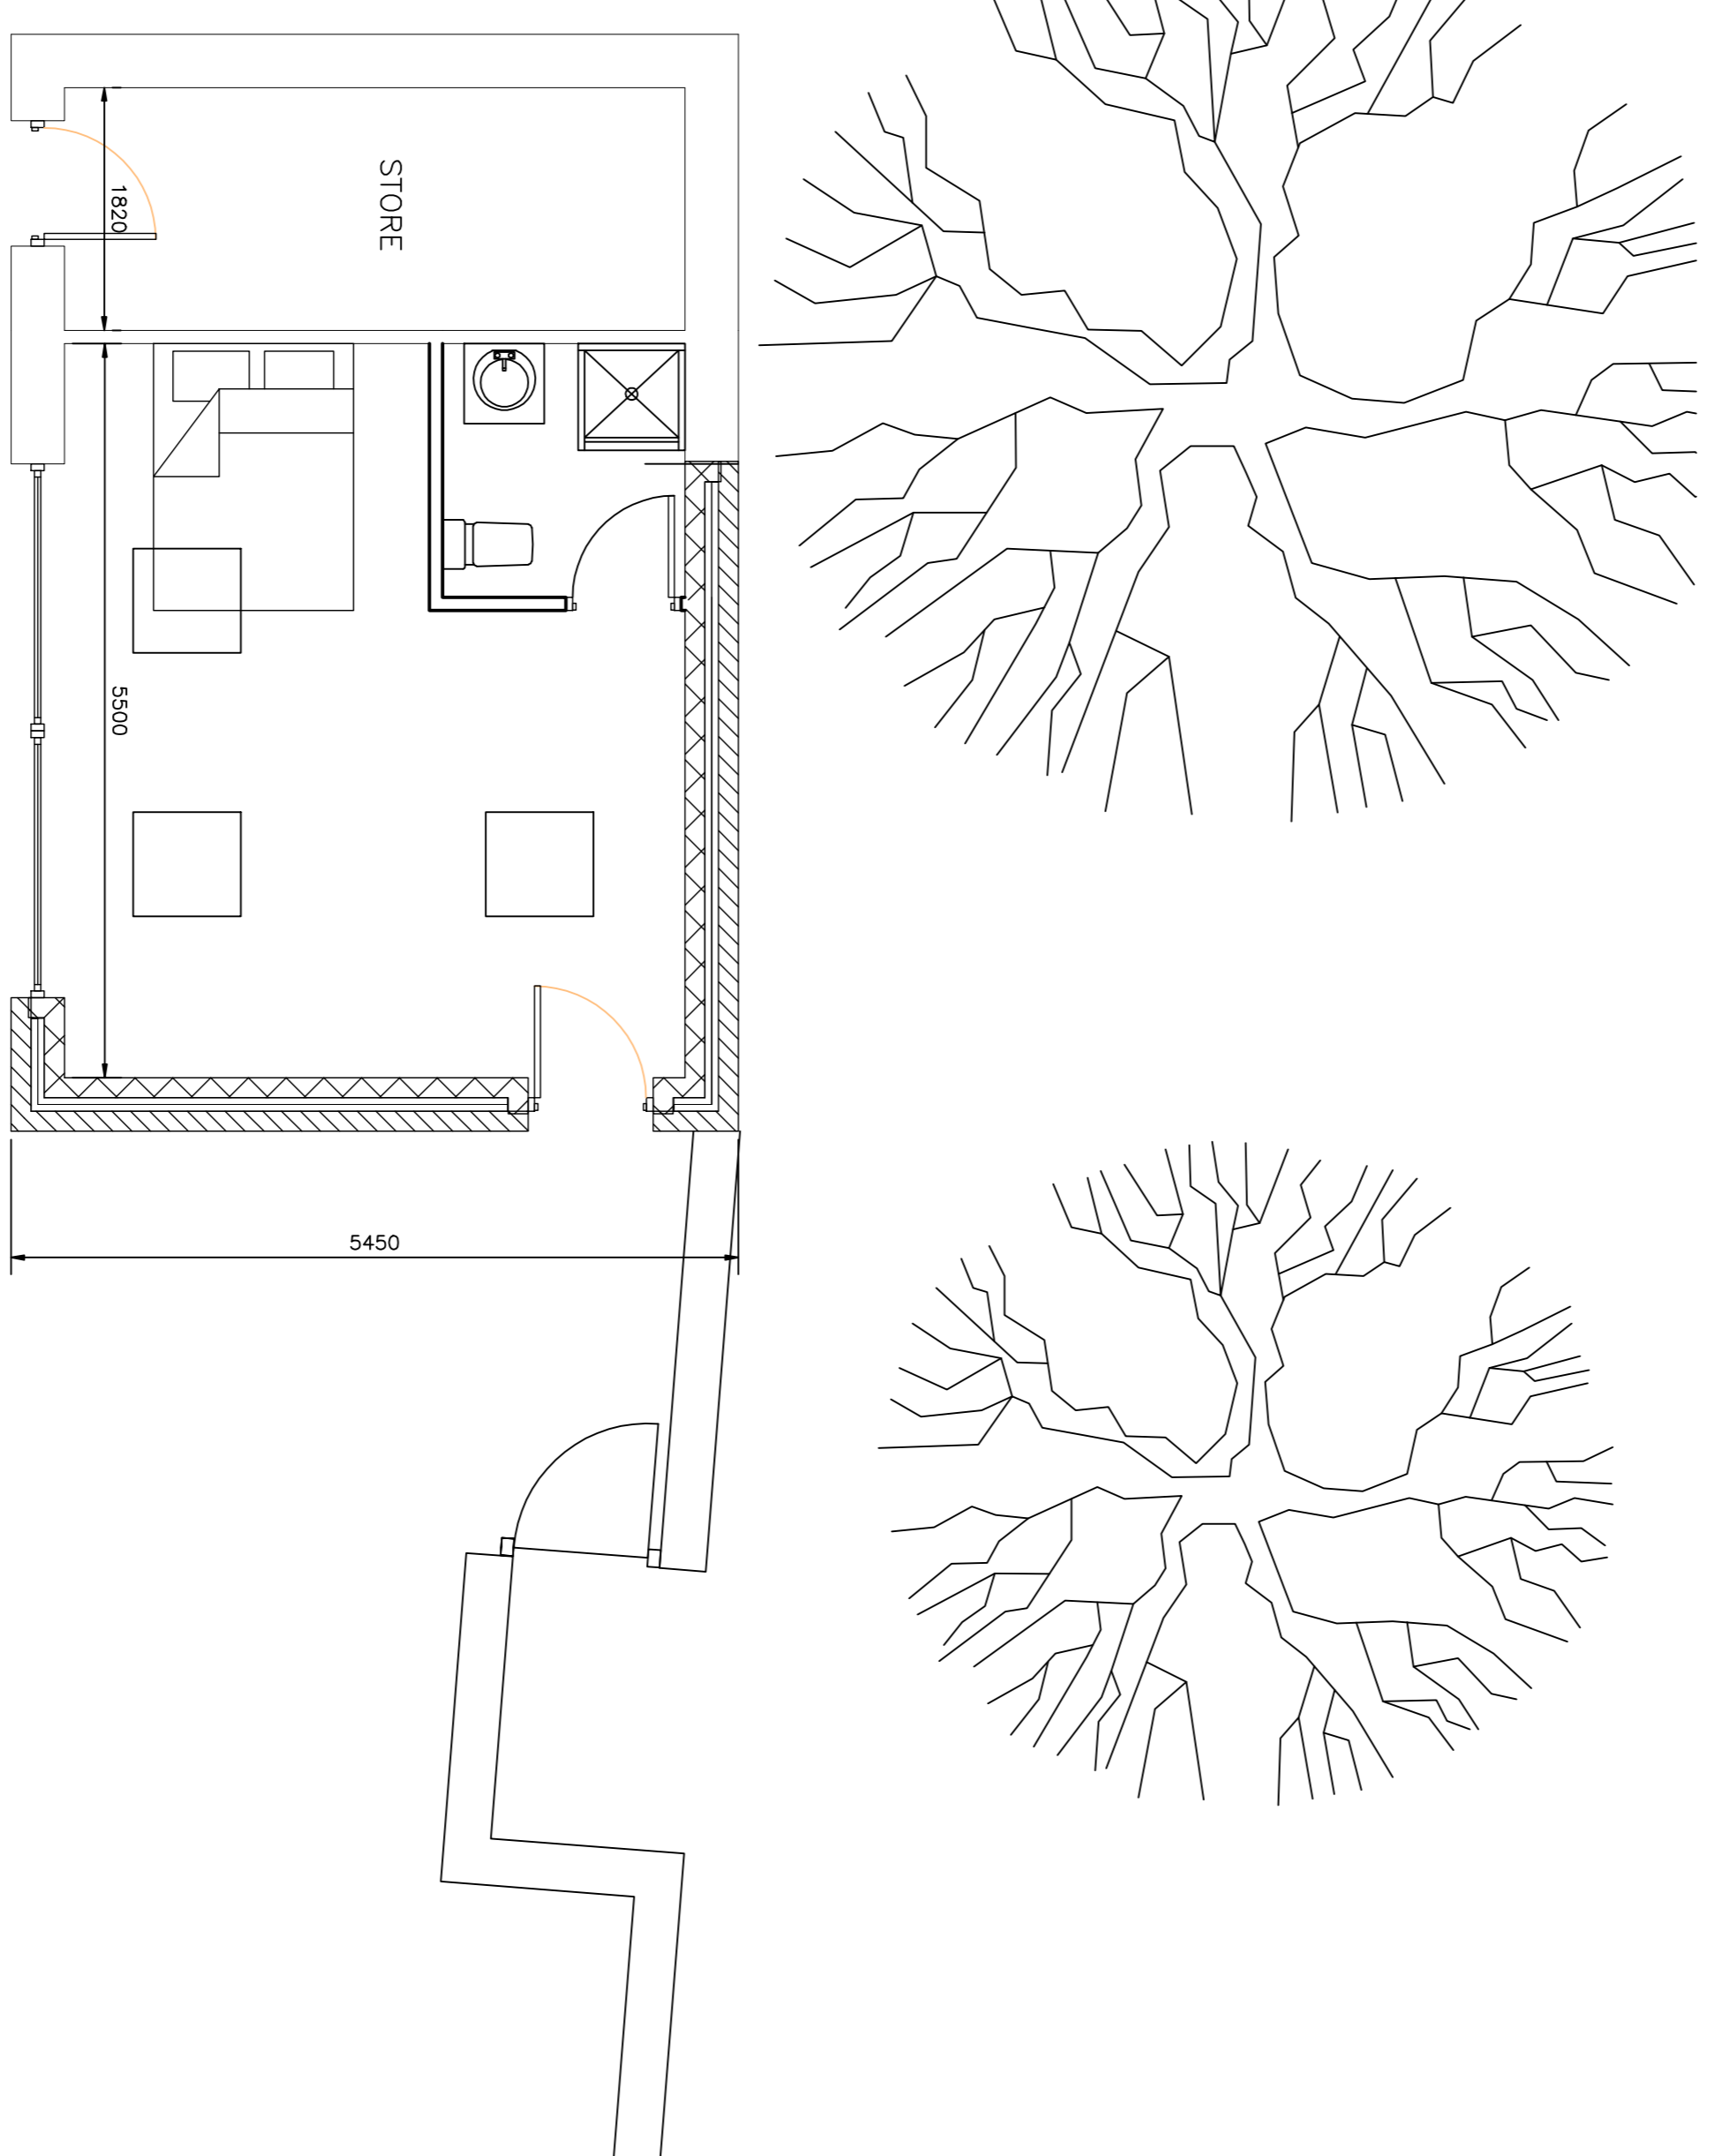

PROPOSED FLOOR PLAN

Actual depth of foundations to be determined on site. All work to be to the satisfaction of the local authority. All dimensions to be checked on site and any discrepancies must be notified immediately. All dimensions are in millimetres unless otherwise stated. Authority approval on this drawing is subject to local authority approval on this drawing.



PROJECT MANAGEMENT services

CHARTERED BUILDING CONSULTANTS

HUDDESFIELD ROAD, BARNESLEY, SOUTH YORKSHIRE S70 2AT
 TEL: (01228) 731265 FAX: (01228) 286276
 E-mail: info@pmsdesign.co.uk

CLIENT

MR & MRS A du FEU

PROJECT

PROPOSED STUDIO/BEDSIT
 19 DARTON ROAD
 CAWTHORNE, BARNESLEY

FILENAME
 du Feu.dwg

DATE	SCALE	DRAWN	DATE	BY
22/05/01	1:50	12/08/08	DE	REV.

COPYRIGHT © Project Management Services 2008