

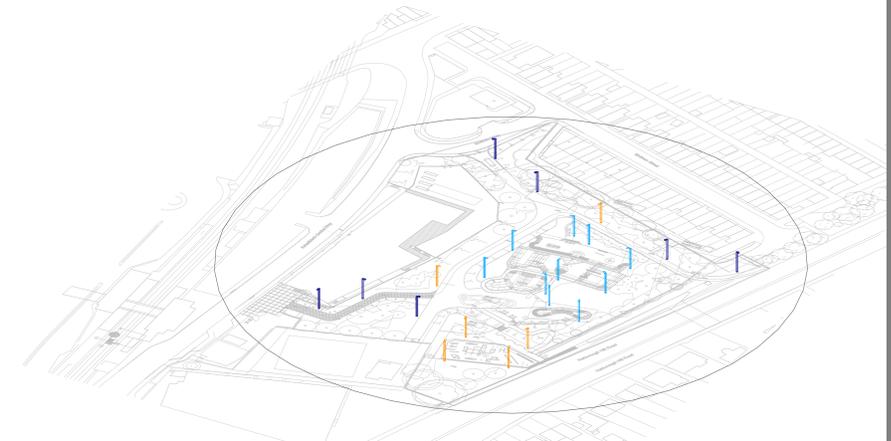


Symbol	Label	QTY	Catalog	Description	Manufacturer	Input Power
	A1	6	DSX2.4.LA454.FW on 8m Column	D-Series 2 - Area luminaire	HOLOPHANE EUROPE LIMITED	310
	B1	10	DSX2.4.LA454.AY on 8m Column	D-Series 2 - Area luminaire	HOLOPHANE EUROPE LIMITED	310
	D1	7	1 x DSX0.4.LA082.NR on 8m Column	D-Series 0 - Area luminaire	HOLOPHANE EUROPE LIMITED	56

Statistics				
Description	Symbol	Avg	Min	Min/Avg
Pump Track 100/0.70u		100 lux	85 lux	0.85
Skate Park 100/0.70Uo		119 lux	88 lux	0.74
Walkway 10lux		38 lux	6 lux	0.16
Walkway 10lux		45 lux	26 lux	0.58
Walkway 10lux		64 lux	37 lux	0.58
Walkway 10lux		81 lux	48 lux	0.59
Parkour 100/0.70Uo		102 lux	78 lux	0.76

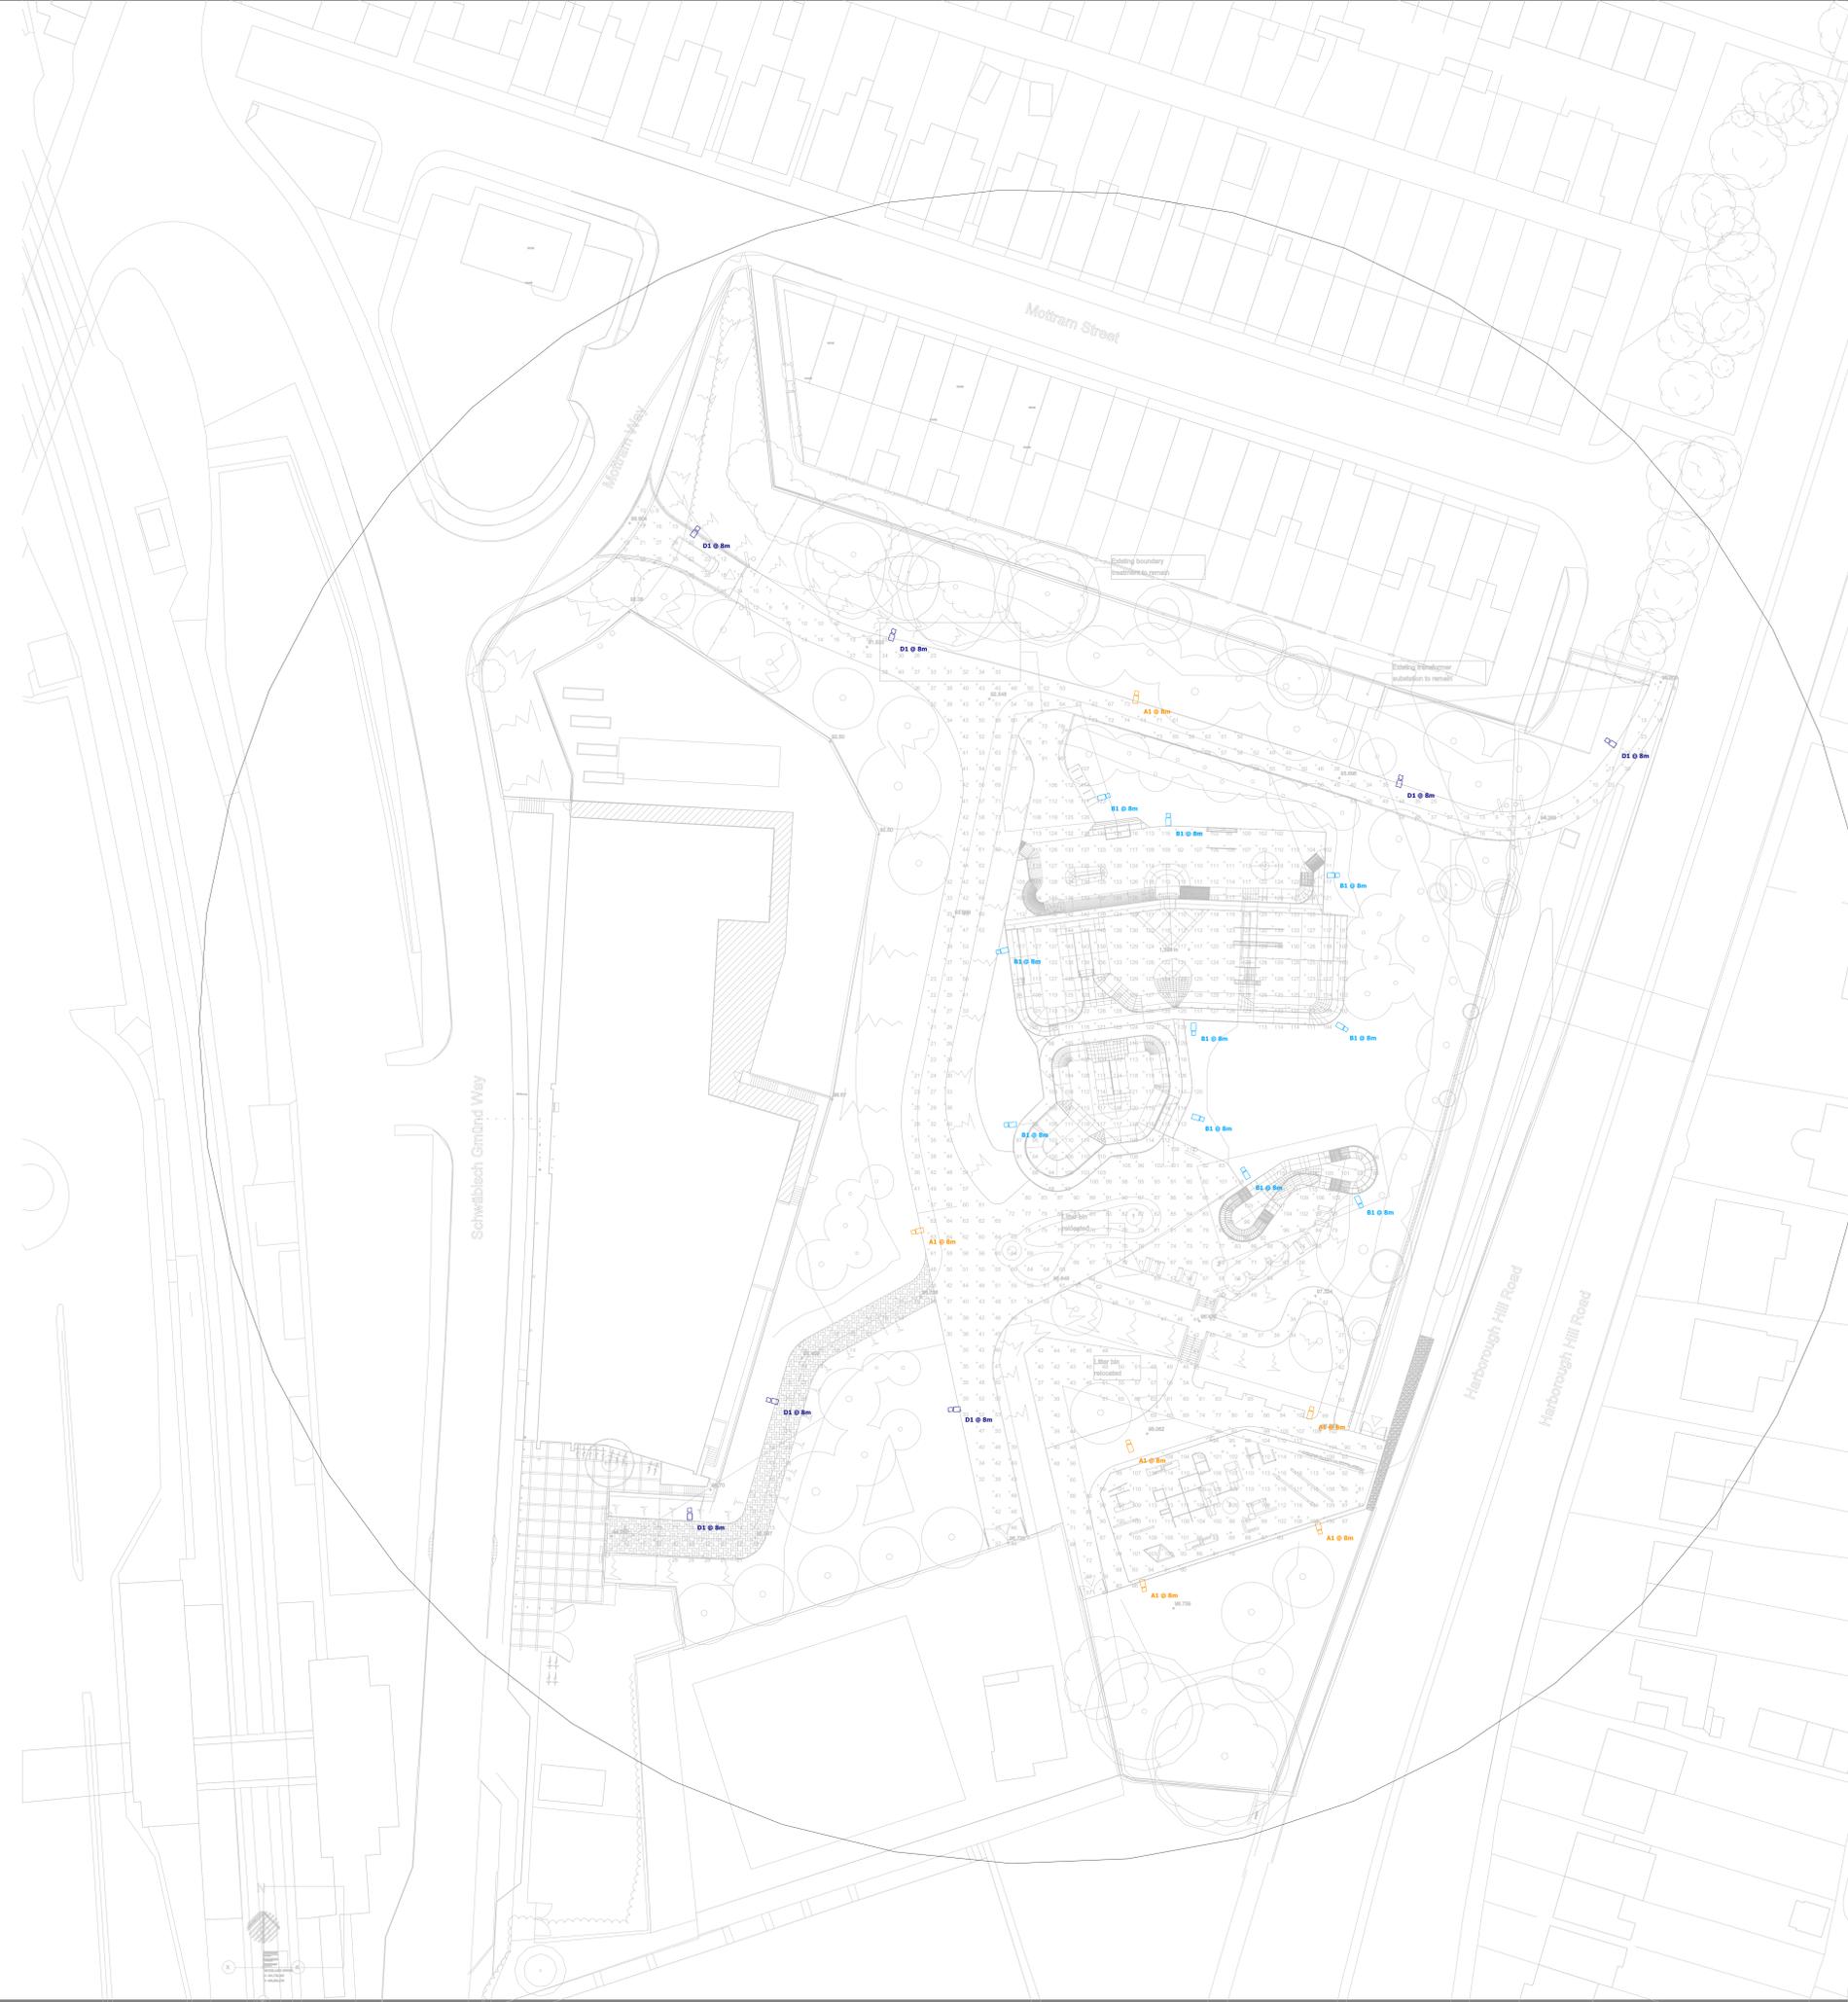

South East View

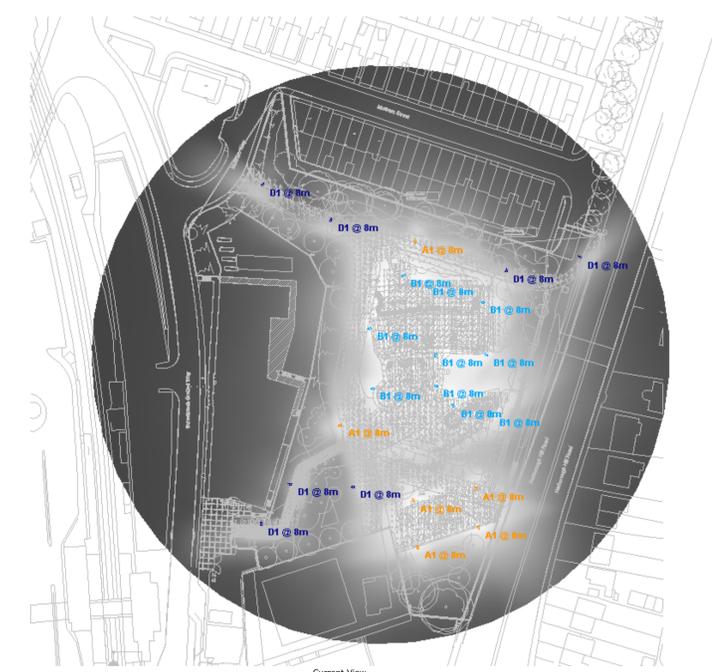

Current View