

DO NOT SCALE


NOTES

GENERAL NOTES

a. THE TOPOGRAPHICAL SURVEY IS BASED ON INFORMATION PRODUCED BY HAYCOCK & TODD, JOB NO. S9417, FILE S9417-3D BARNLEY WEST DWG, DATED MAY 2019. THE INFORMATION USED IN PREPARATION OF THIS AND ALL OTHER FORE CONSULTING DESIGNS AND DRAWINGS IS NOT WARRANTED. IT SHALL BE THE RESPONSIBILITY OF THE CONTRACTOR TO VERIFY ALL SURVEY INFORMATION PROVIDED AND REPORT ANY ANOMALIES TO FORE CONSULTING.

DESIGN NOTES

- ALL DESIGN AND WORKS TO COMPLY WITH CURRENT VERSION OF THE FOLLOWING DOCUMENTS:
 - DESIGN MANUAL FOR ROADS AND BRIDGES (DMRB);
 - SPECIFICATION FOR HIGHWAY WORKS (SHW);
 - MANUAL FOR STREETS (MFS); AND
 - BARNLEY METROPOLITAN BOROUGH COUNCIL (BMB) DESIGN GUIDE AND SPECIFICATION.
- THIS DRAWING TO BE READ IN CONJUNCTION WITH DRAWINGS NO. 9014-A3-100-100 AND 9014-A3-100-200 SERIES.

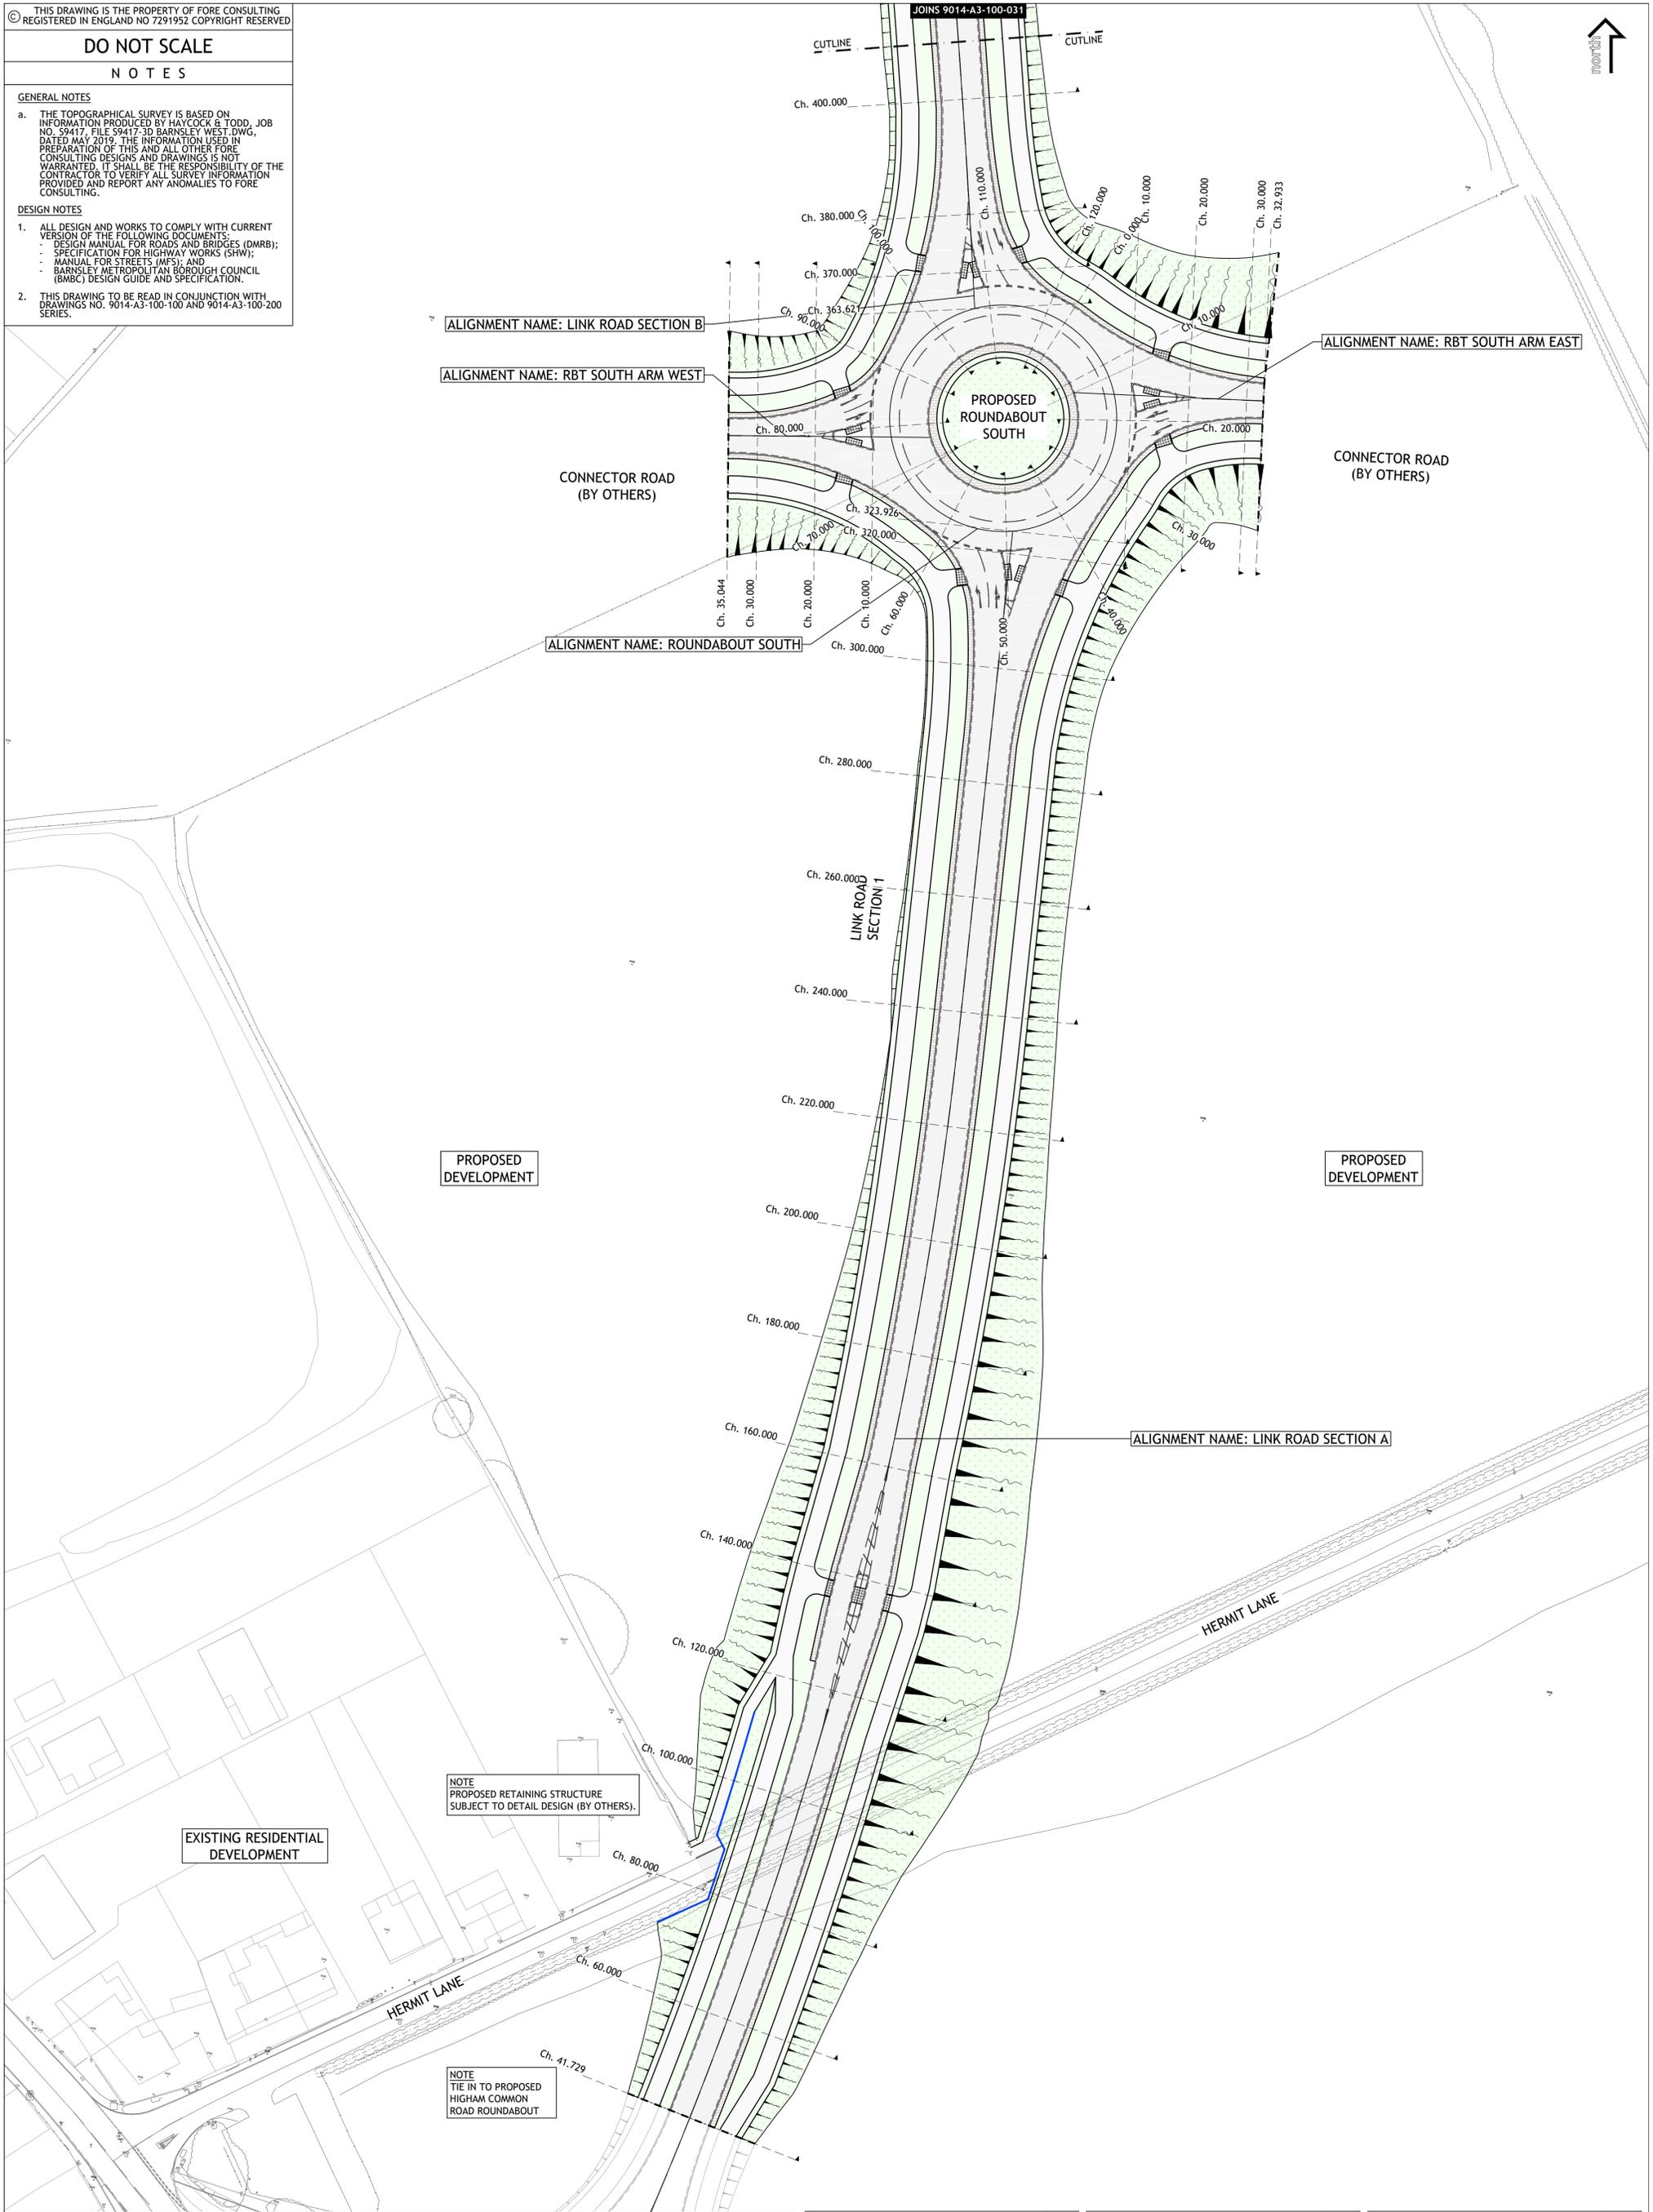

NOTE
PROPOSED RETAINING STRUCTURE
SUBJECT TO DETAIL DESIGN (BY OTHERS).

NOTE
TIE IN TO PROPOSED
HIGHAM COMMON
ROAD ROUNDABOUT

EXISTING RESIDENTIAL
DEVELOPMENT

REV	DESCRIPTION	DATE	BY

Client:
STRATA STERLING BARNLEY WEST LTD

Project:
BARNLEY WEST LINK ROAD

Drawing Title:
ALIGNMENTS AND CROSS SECTIONS ARRANGEMENT
SHEET 1 OF 3

PRELIMINARY

Drawn by ML	Checked by PI	Issue Date 13.01.2021	Scale 1:500	Format A1
Project Number 9014		Drawing Number A3-100-P-030		Revision -

Fore Consulting Limited
2nd Floor, Queens House
34 Wellington Street
Leeds
LS1 2DE
0113 2460204
enquiries@foreconsulting.co.uk
www.foreconsulting.co.uk