




1) This drawing and the design and details depicted thereon are the copyright of Peter Dimberline Chartered Architect.
 2) All dimensions on this drawing are to be checked by the Contractor and any discrepancies are to be reported to the Architect.
 3) Do not scale critical dimensions off this drawing.
 4) Contractor to ensure that all Health & Safety requirements (CDM Regulations) in relation to this project will be complied with.

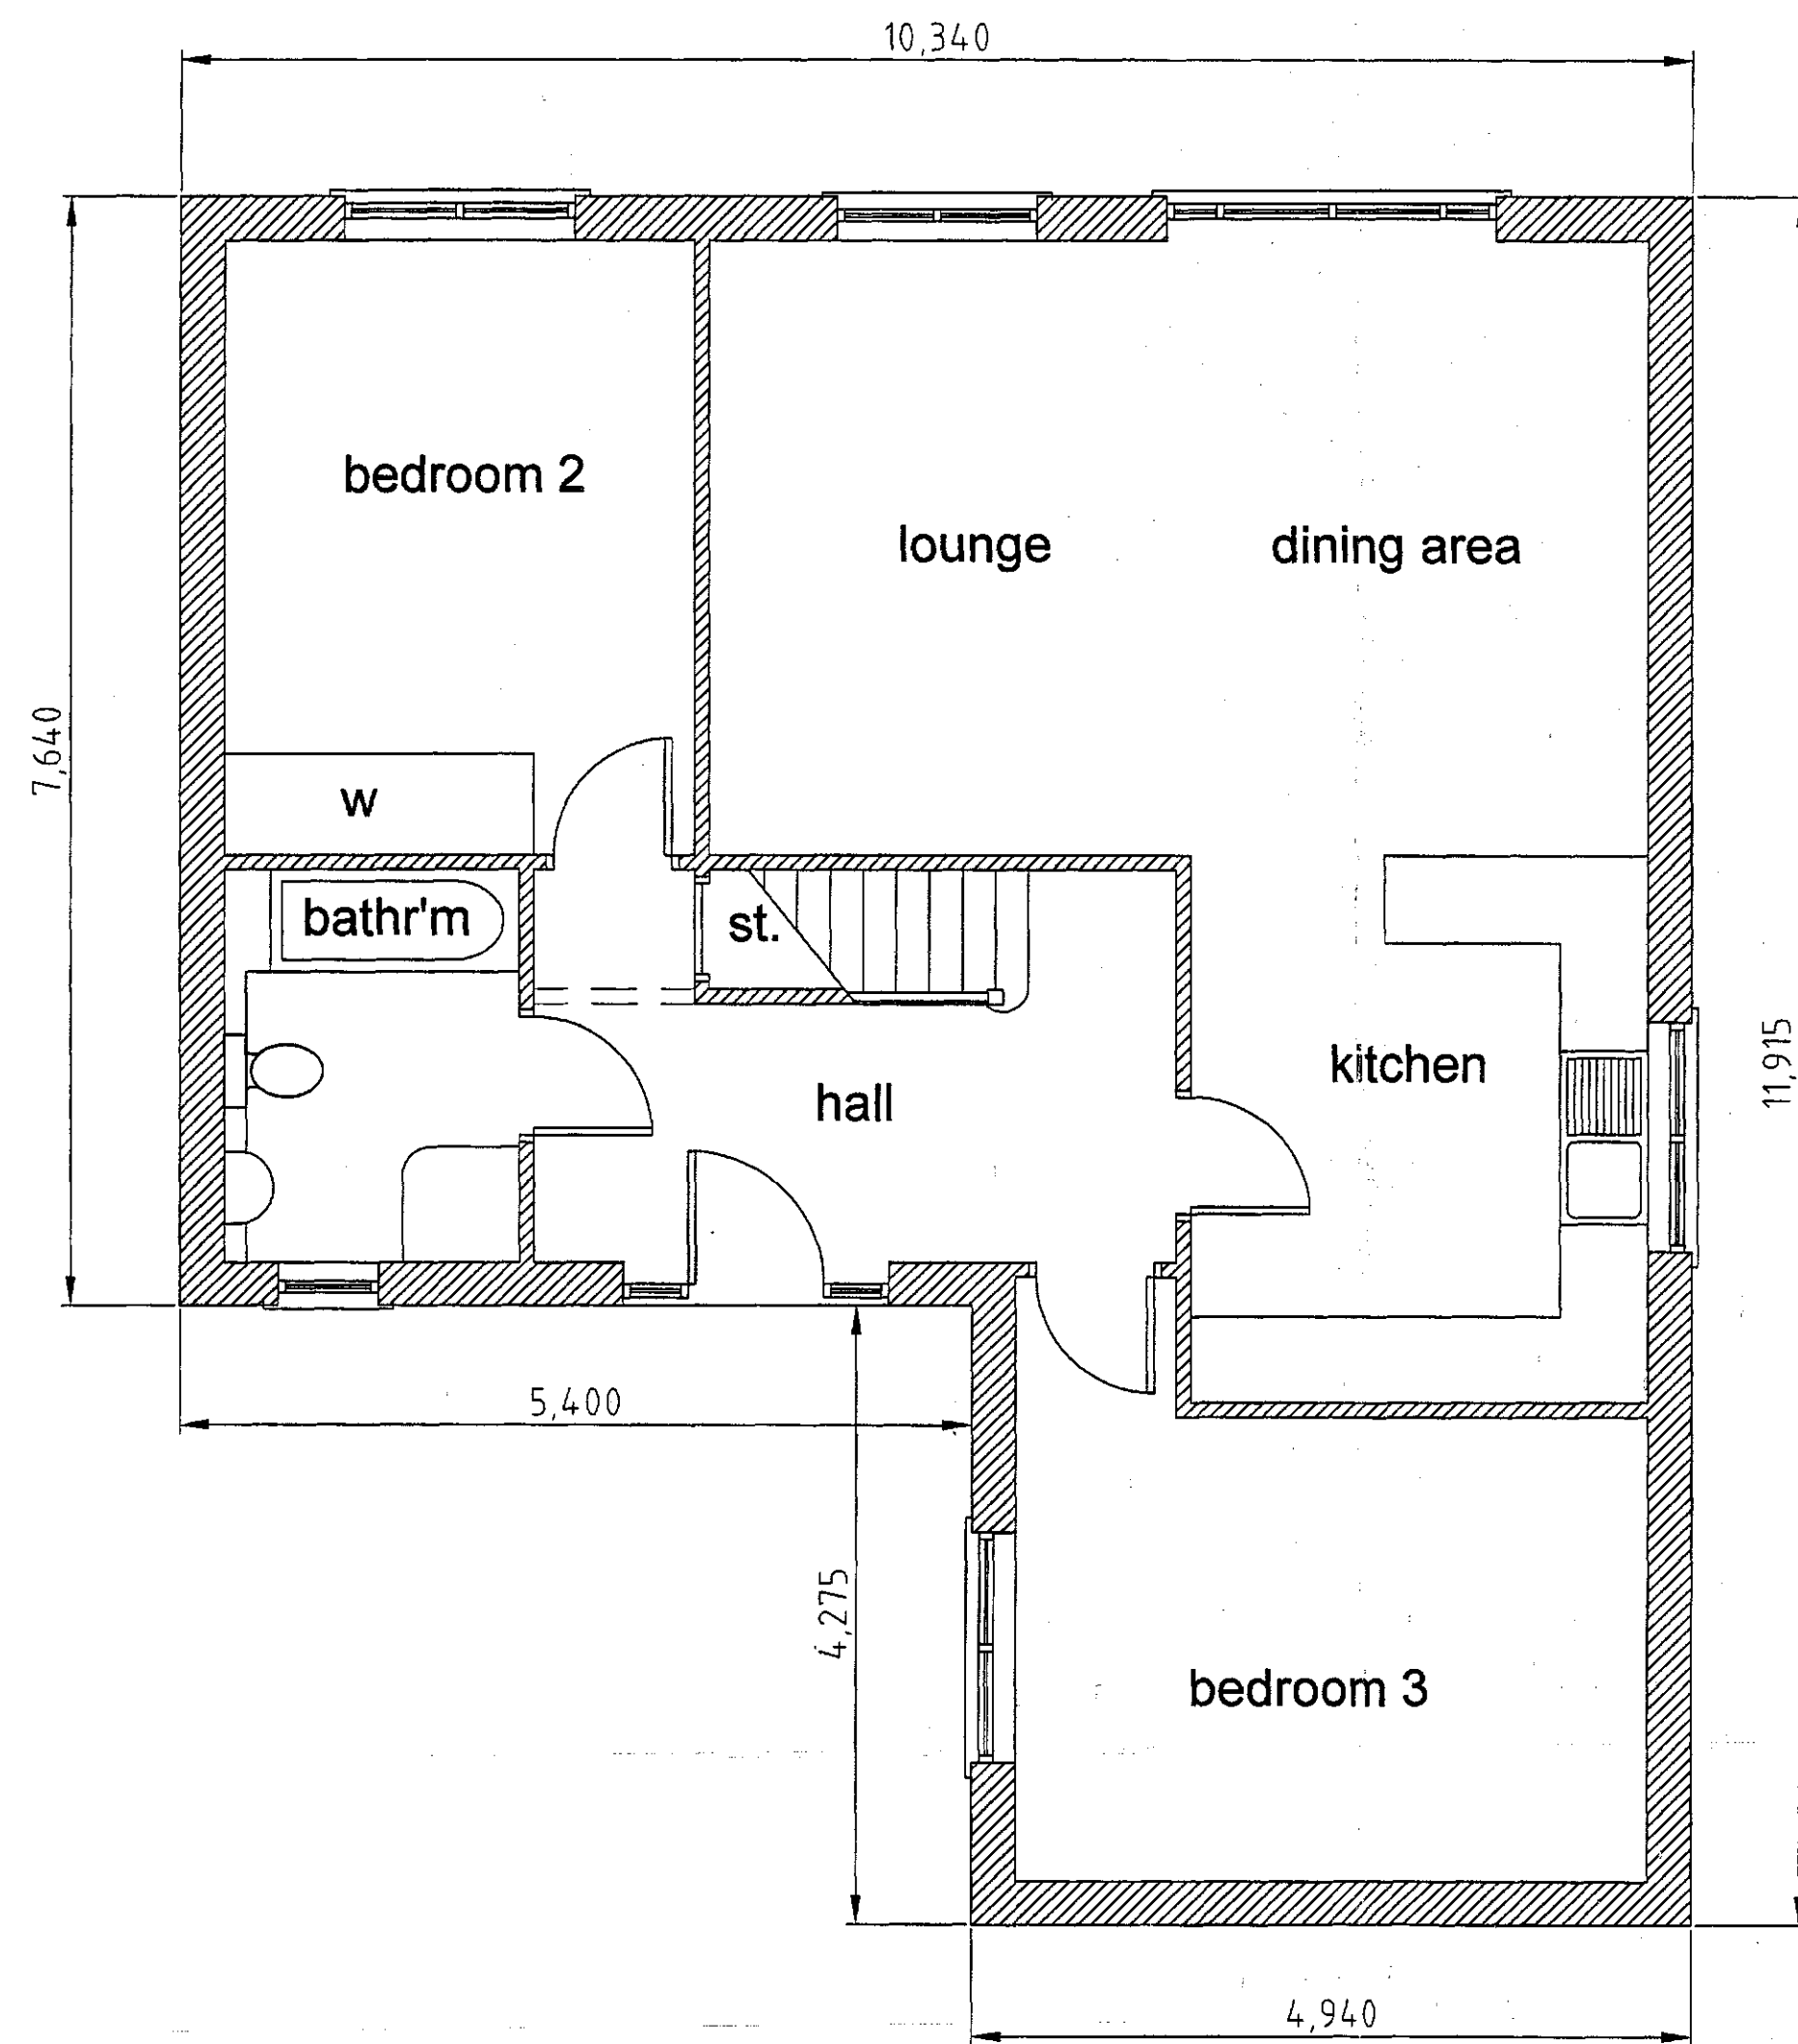

ground floor plan 1:50

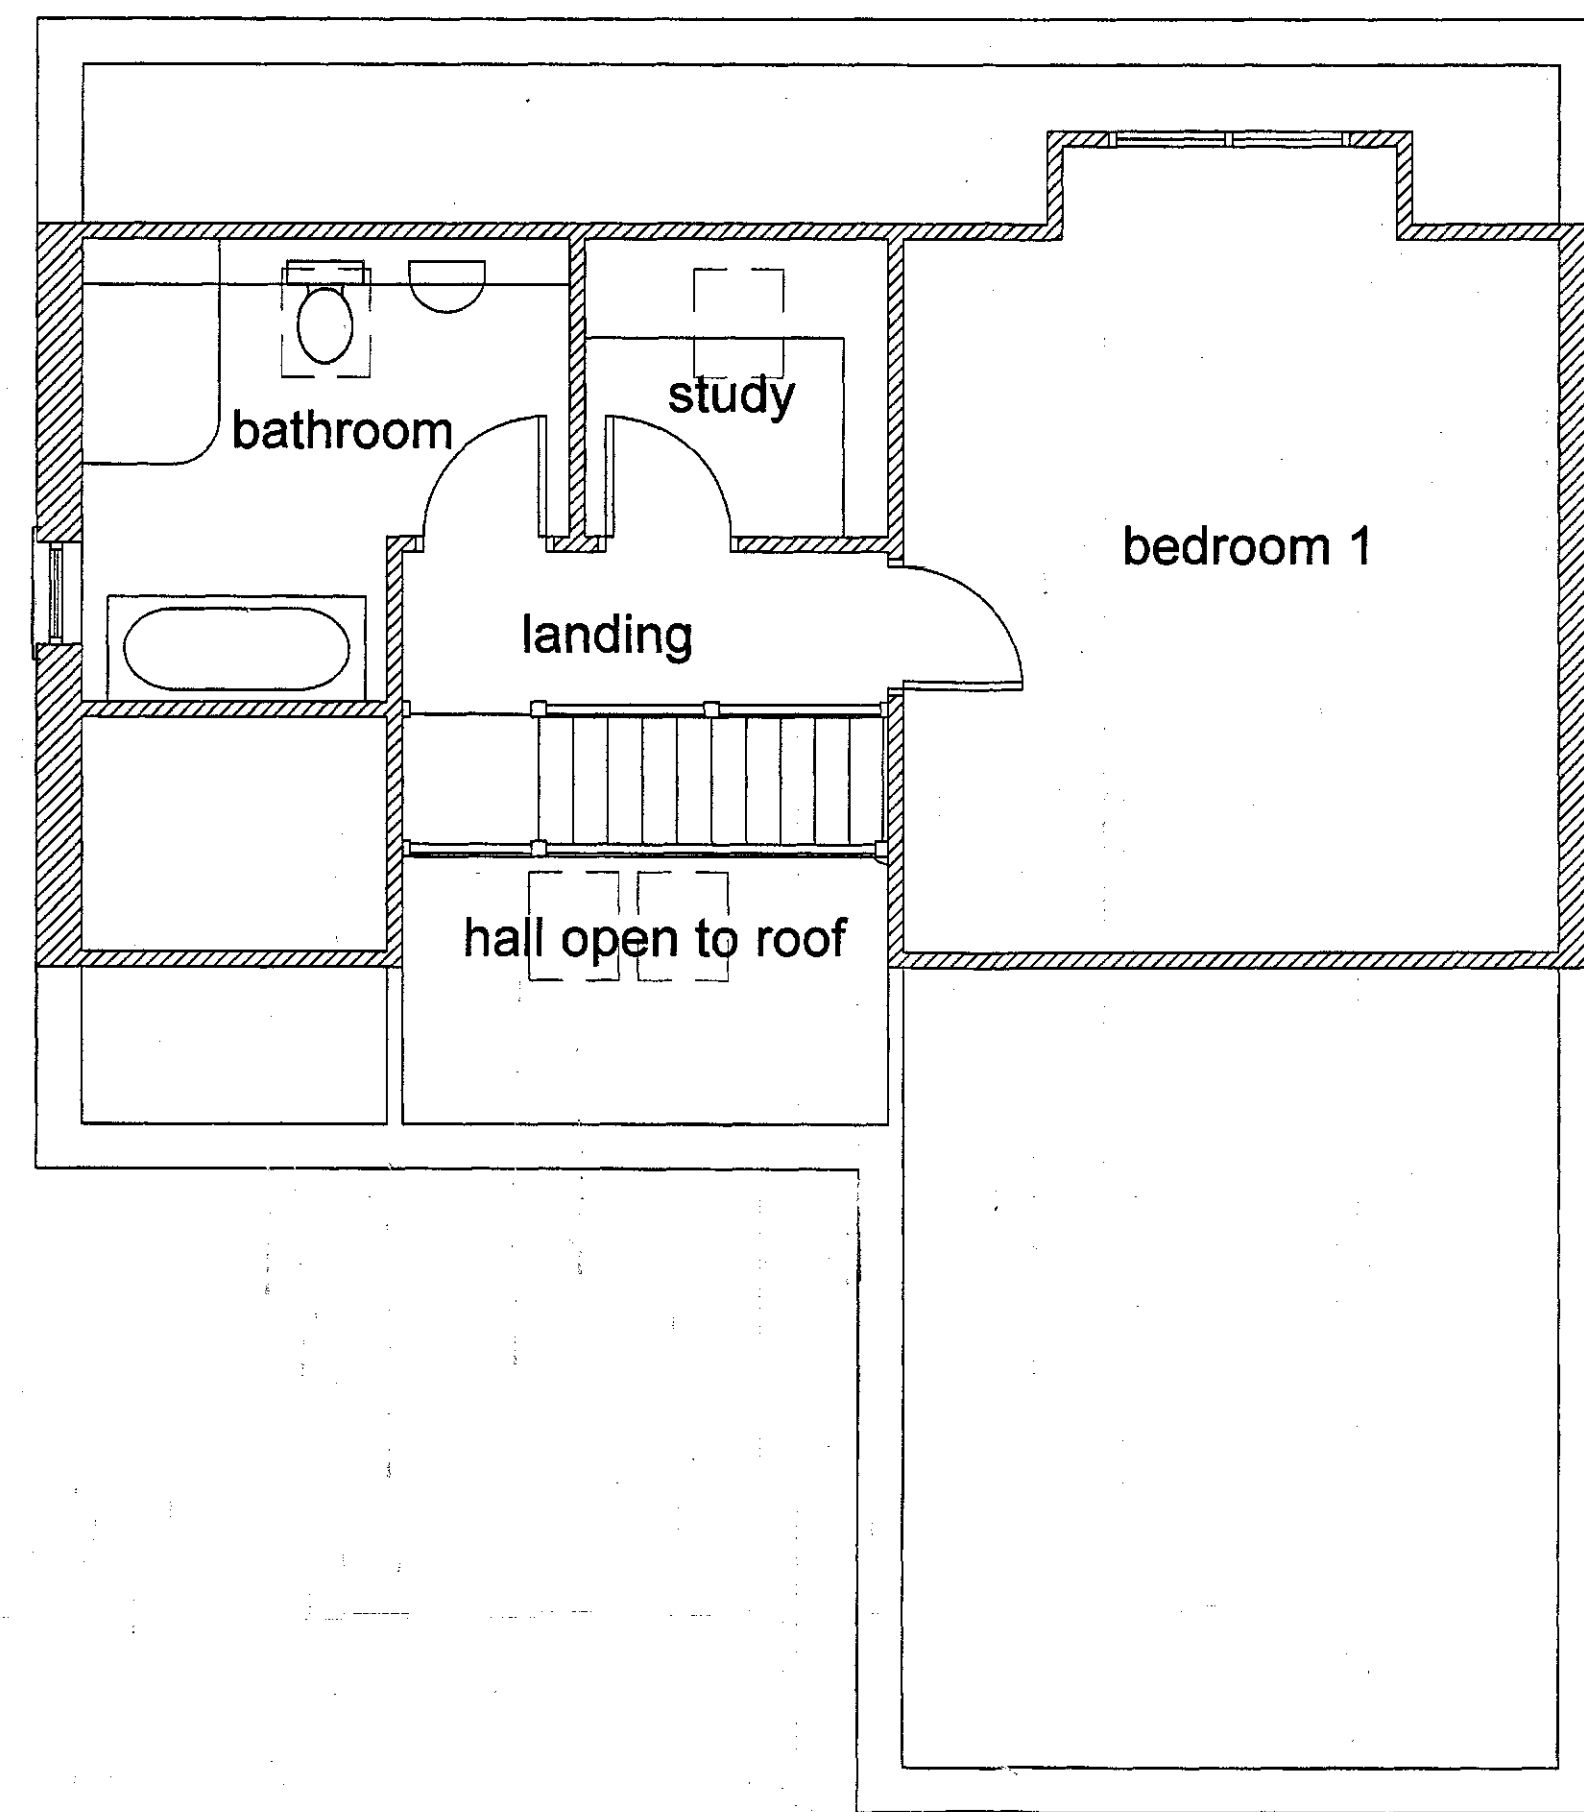


roof void plan 1:50

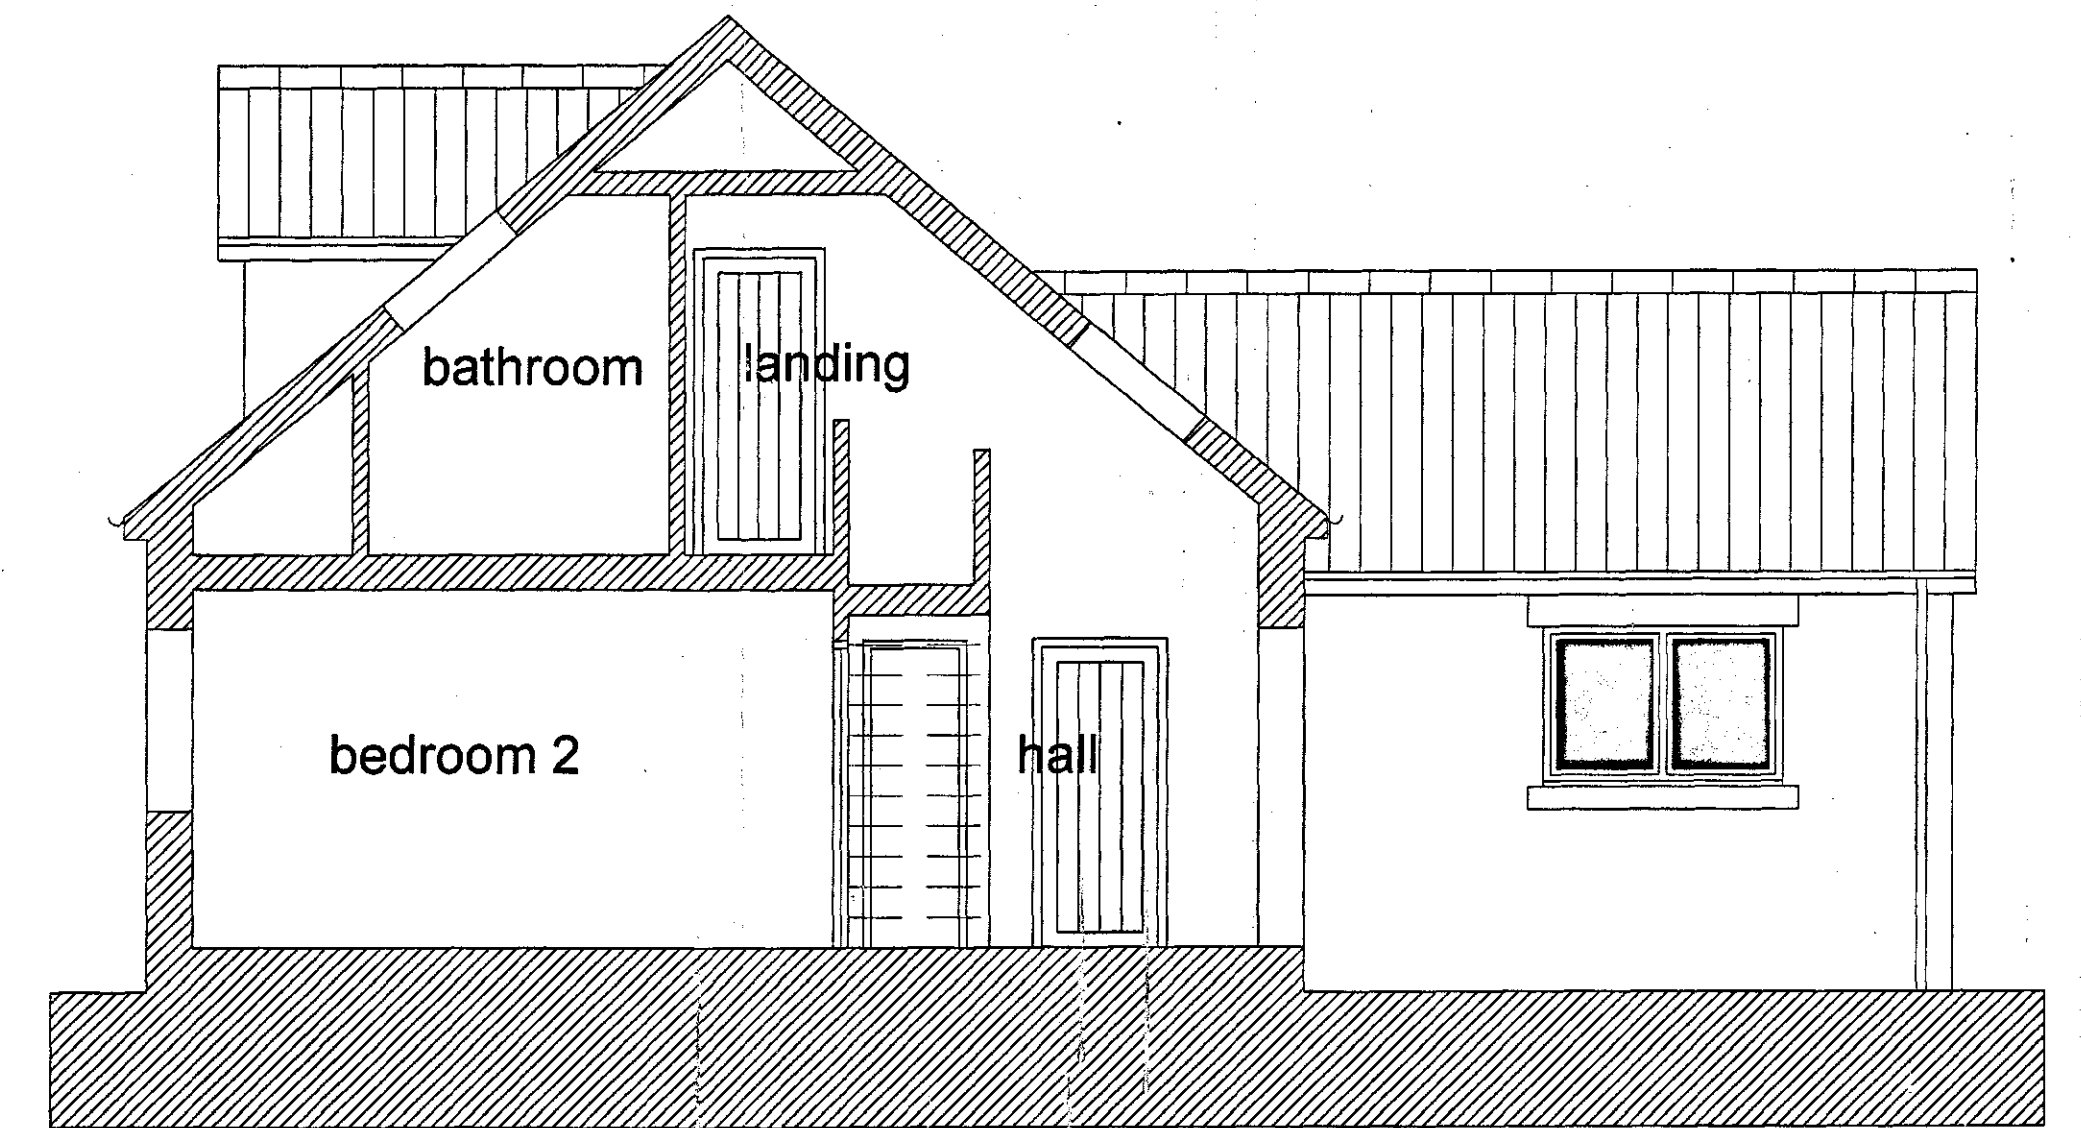


typical section 1:50


PROPOSED ELEVATIONS AT 1:100

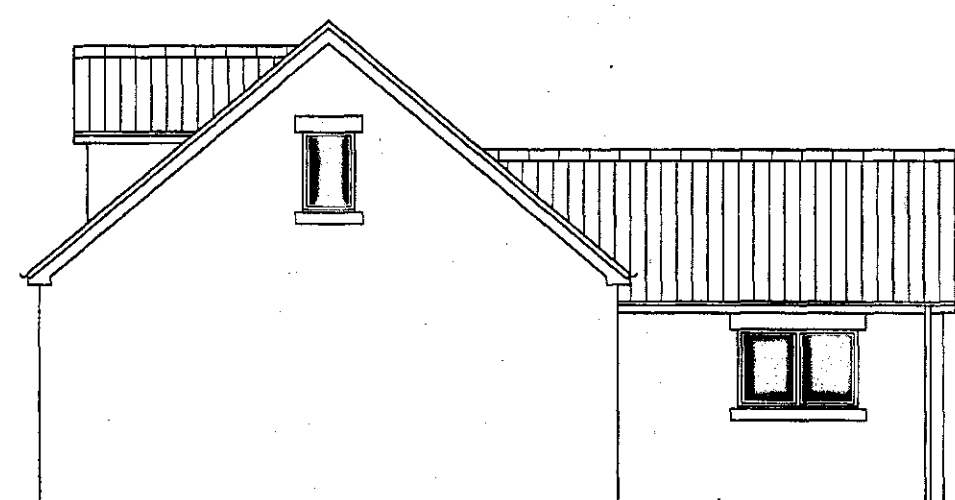


southwest elevation

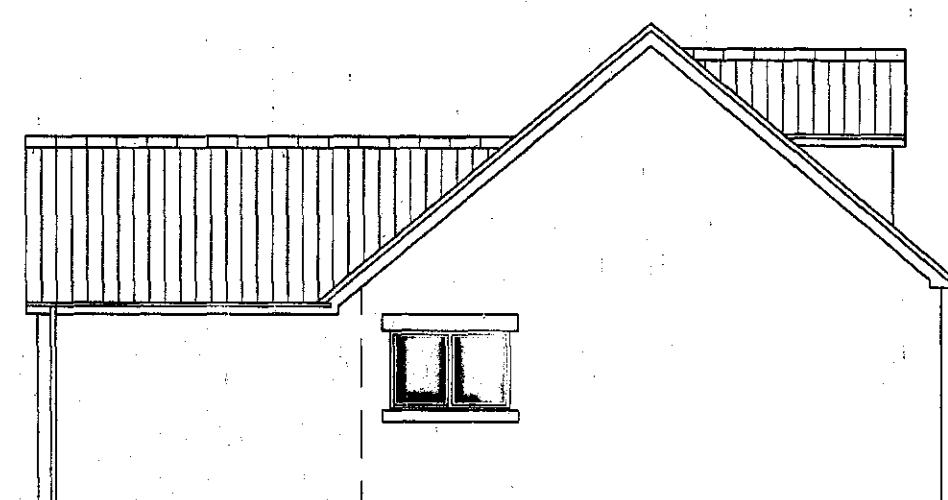

northeast elevation

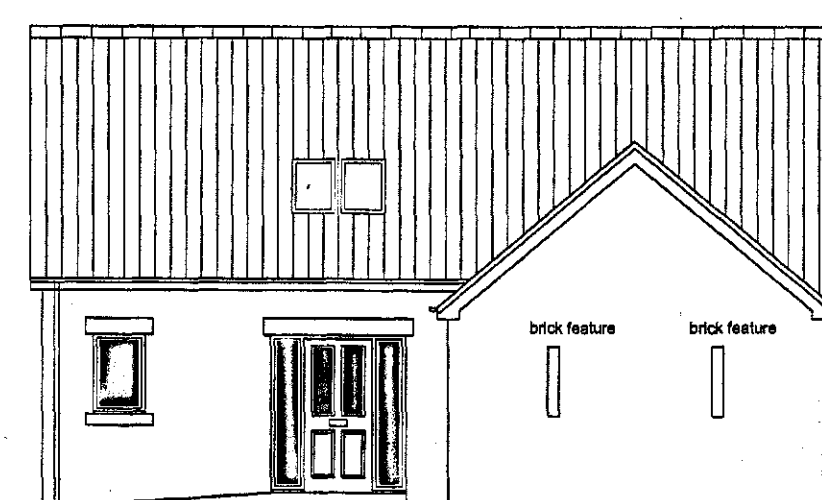

southeast elevation

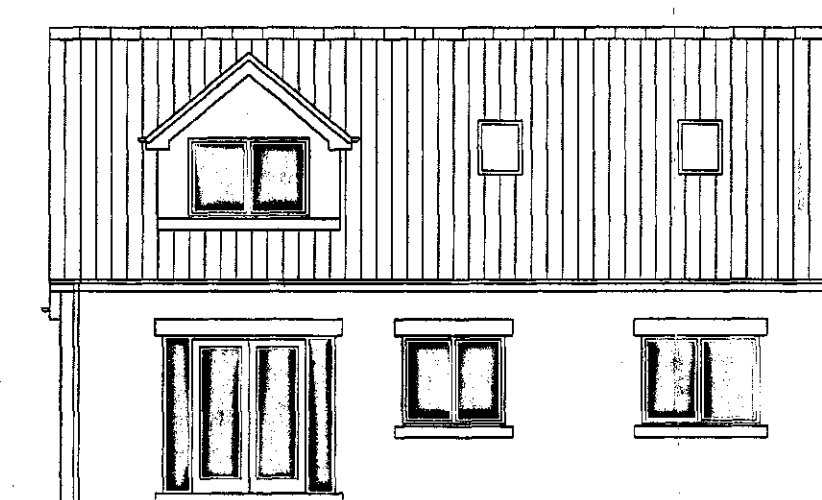

northwest elevation

REVISIONS

PETER DIMBERLINE Dip Arch, RIBA
CHARTERED ARCHITECT

2 TIPSEY COURT, STAINCROSS
 BARNSELY, S75 6FZ

tel/fax (01226) 390947
 email: pdimberline@tiscali.co.uk

CLIENT
 Mr S Warsop

PROJECT
 Proposed detached dormer bungalow

LOCATION
 Site off Waddington Road & to the rear of Porter Terrace, Pogmoor, Barnsley

DRAWING
 Detailed planning application drawing

SCALES 1:50, 1:100 DATE June '16