




This document is © Bond Bryan Architects Ltd. If in doubt ASK. Drawing measurements shall not be obtained by scaling. Verify all dimensions prior to construction. Immediately report any discrepancies on this document to the Originator. This document shall be read in conjunction with associated models, specifications and related consultants' documents.

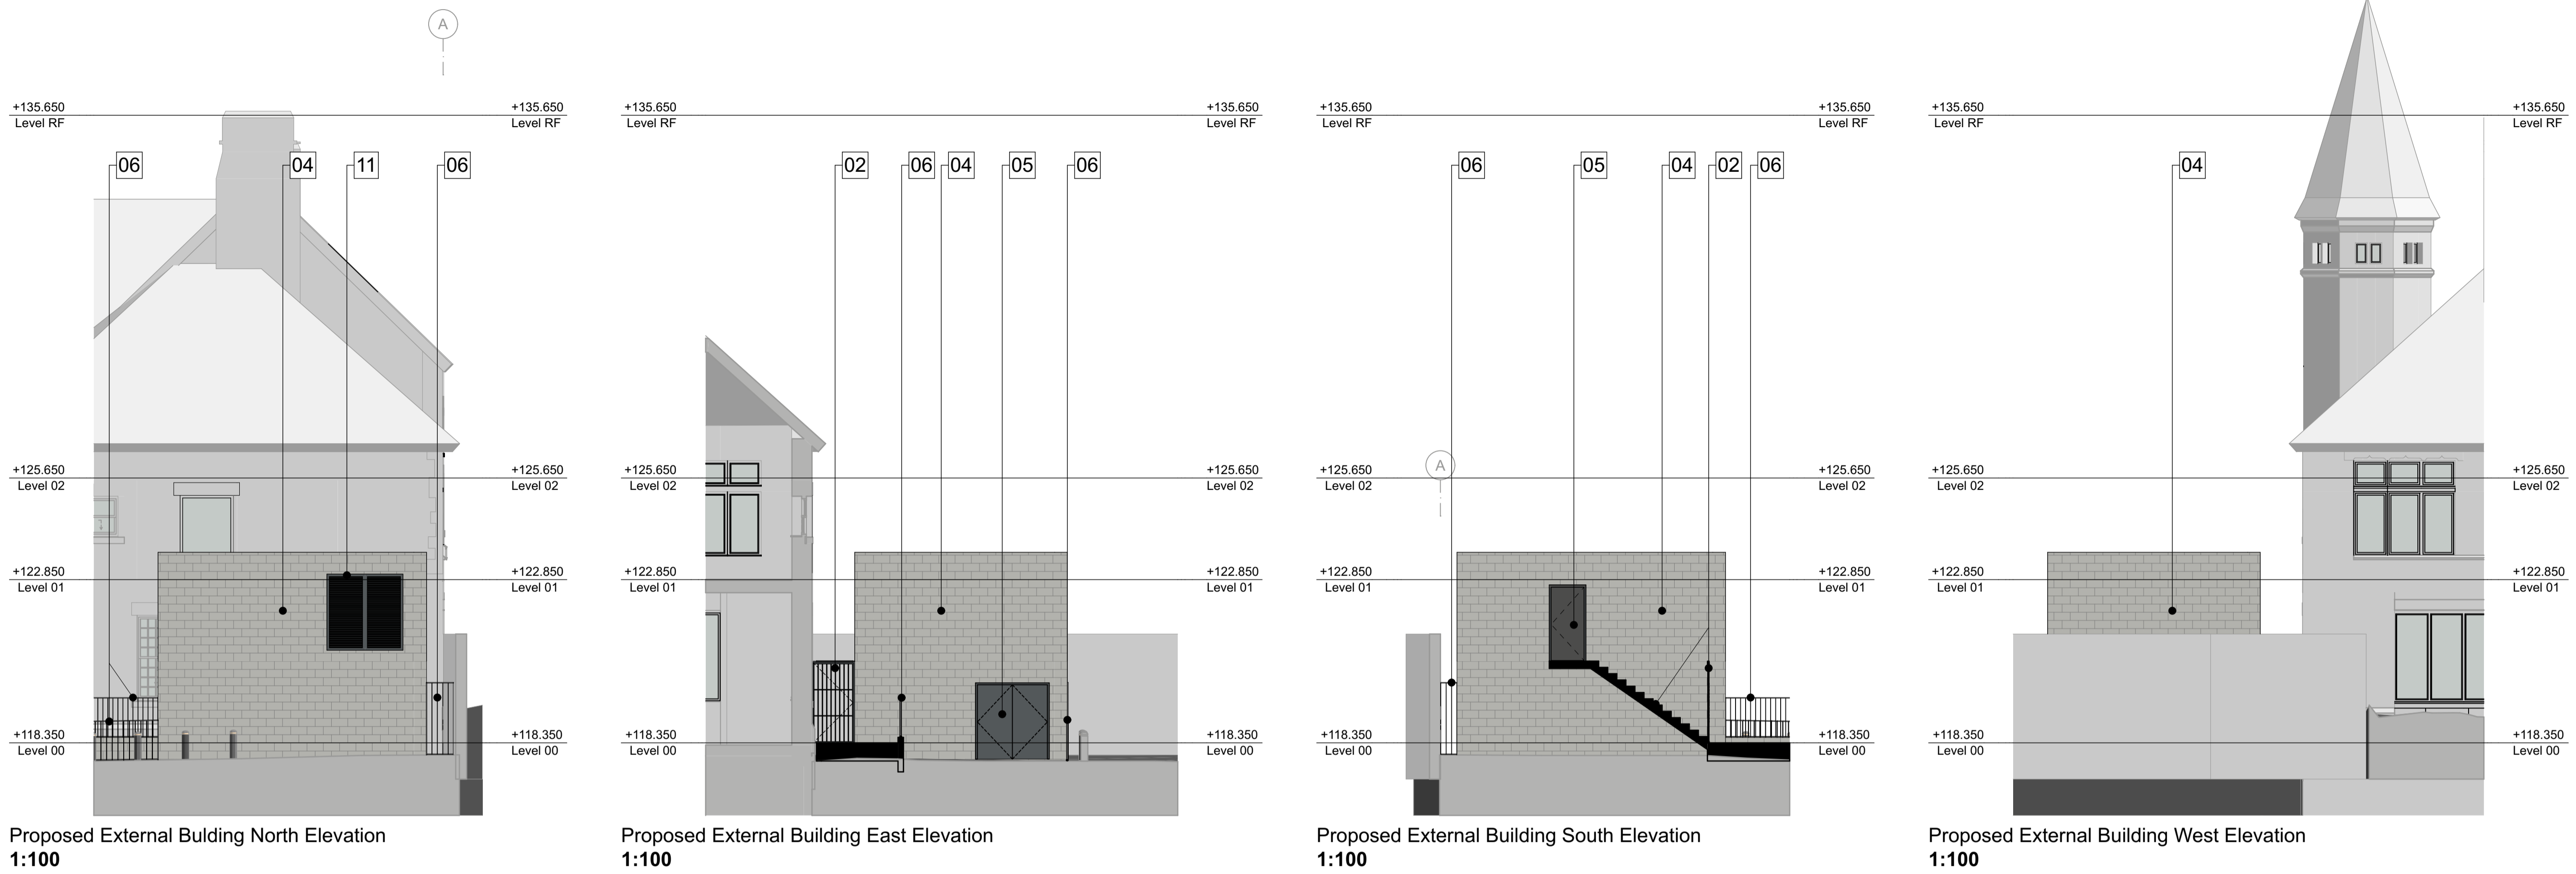

Key plan	North
-----------------	--------------

- PROPOSED ELEVATIONS KEY**
- EXISTING BUILDING ELEMENT
 - PROPOSED ELEMENT
 - PROPOSED VENTILATION LOUVRES, INDICATIVE ONLY; EXACT AREA TO BE DETERMINED AT RIBA STAGE 3
 - PROPOSED AREA FOR EXTERNAL SIGNAGE/ WAY-FINDING, INDICATIVE ONLY; EXACT AREA TO BE DETERMINED AT RIBA STAGE 3

- PROPOSED EXTERNAL MATERIALS KEY**
- 01 EXISTING WINDOWS REPAIRED & REFURBISHED; REPLACEMENT GLAZING WHERE REQUIRED; EXISTING VENTILATION GRILLES REMOVED
 - 02 NEW EXTERNAL PPC METAL SERVICES ACCESS STAIR WITH SECURE ACCESS GATE
 - 03 NEW EXTERNAL NATURAL STONE STAIR
 - 04 NEW NATURAL DRESSED STONE CAVITY WALL
 - 05 NEW PPC ALUMINIUM EXTERNAL DOOR
 - 06 NEW EXTERNAL TOP-FIXED PPC VERTICAL RAIL BALUSTRADE
 - 07 EXISTING DOOR RETAINED & REPAIRED/ REFURBISHED (NO ACCESS)
 - 08 EXISTING STAINED GLASS WINDOWS RETAINED & REPAIRED/REFURBISHED
 - 09 NEW MANUALLY-OPERATED DROP BOLLARD
 - 10 NEW TIMBER-FRAMED FULLY GLAZED ENTRANCE DOOR
 - 11 NEW PPC ALUMINIUM LOUVRES TO PLANT ROOM
 - 12 EXISTING TIMBER DOOR REFURBISHED OR REPLACED WITH NEW TO MATCH EXISTING
 - 13 NEW EXTERNAL TOP-FIXED PPC VERTICAL RAIL BALUSTRADE WITH OFFSET PPC METAL HAND RAIL ON LOW LEVEL NATURAL STONE WALL WITH COPING STONE
 - 14 NEW TIMBER-FRAMED WINDOW
 - 15 FLEXIBLE PROTECTIVE BOLLARD TO WALL CORNER
 - 16 NEW ACCESS GATE TO MATCH 06

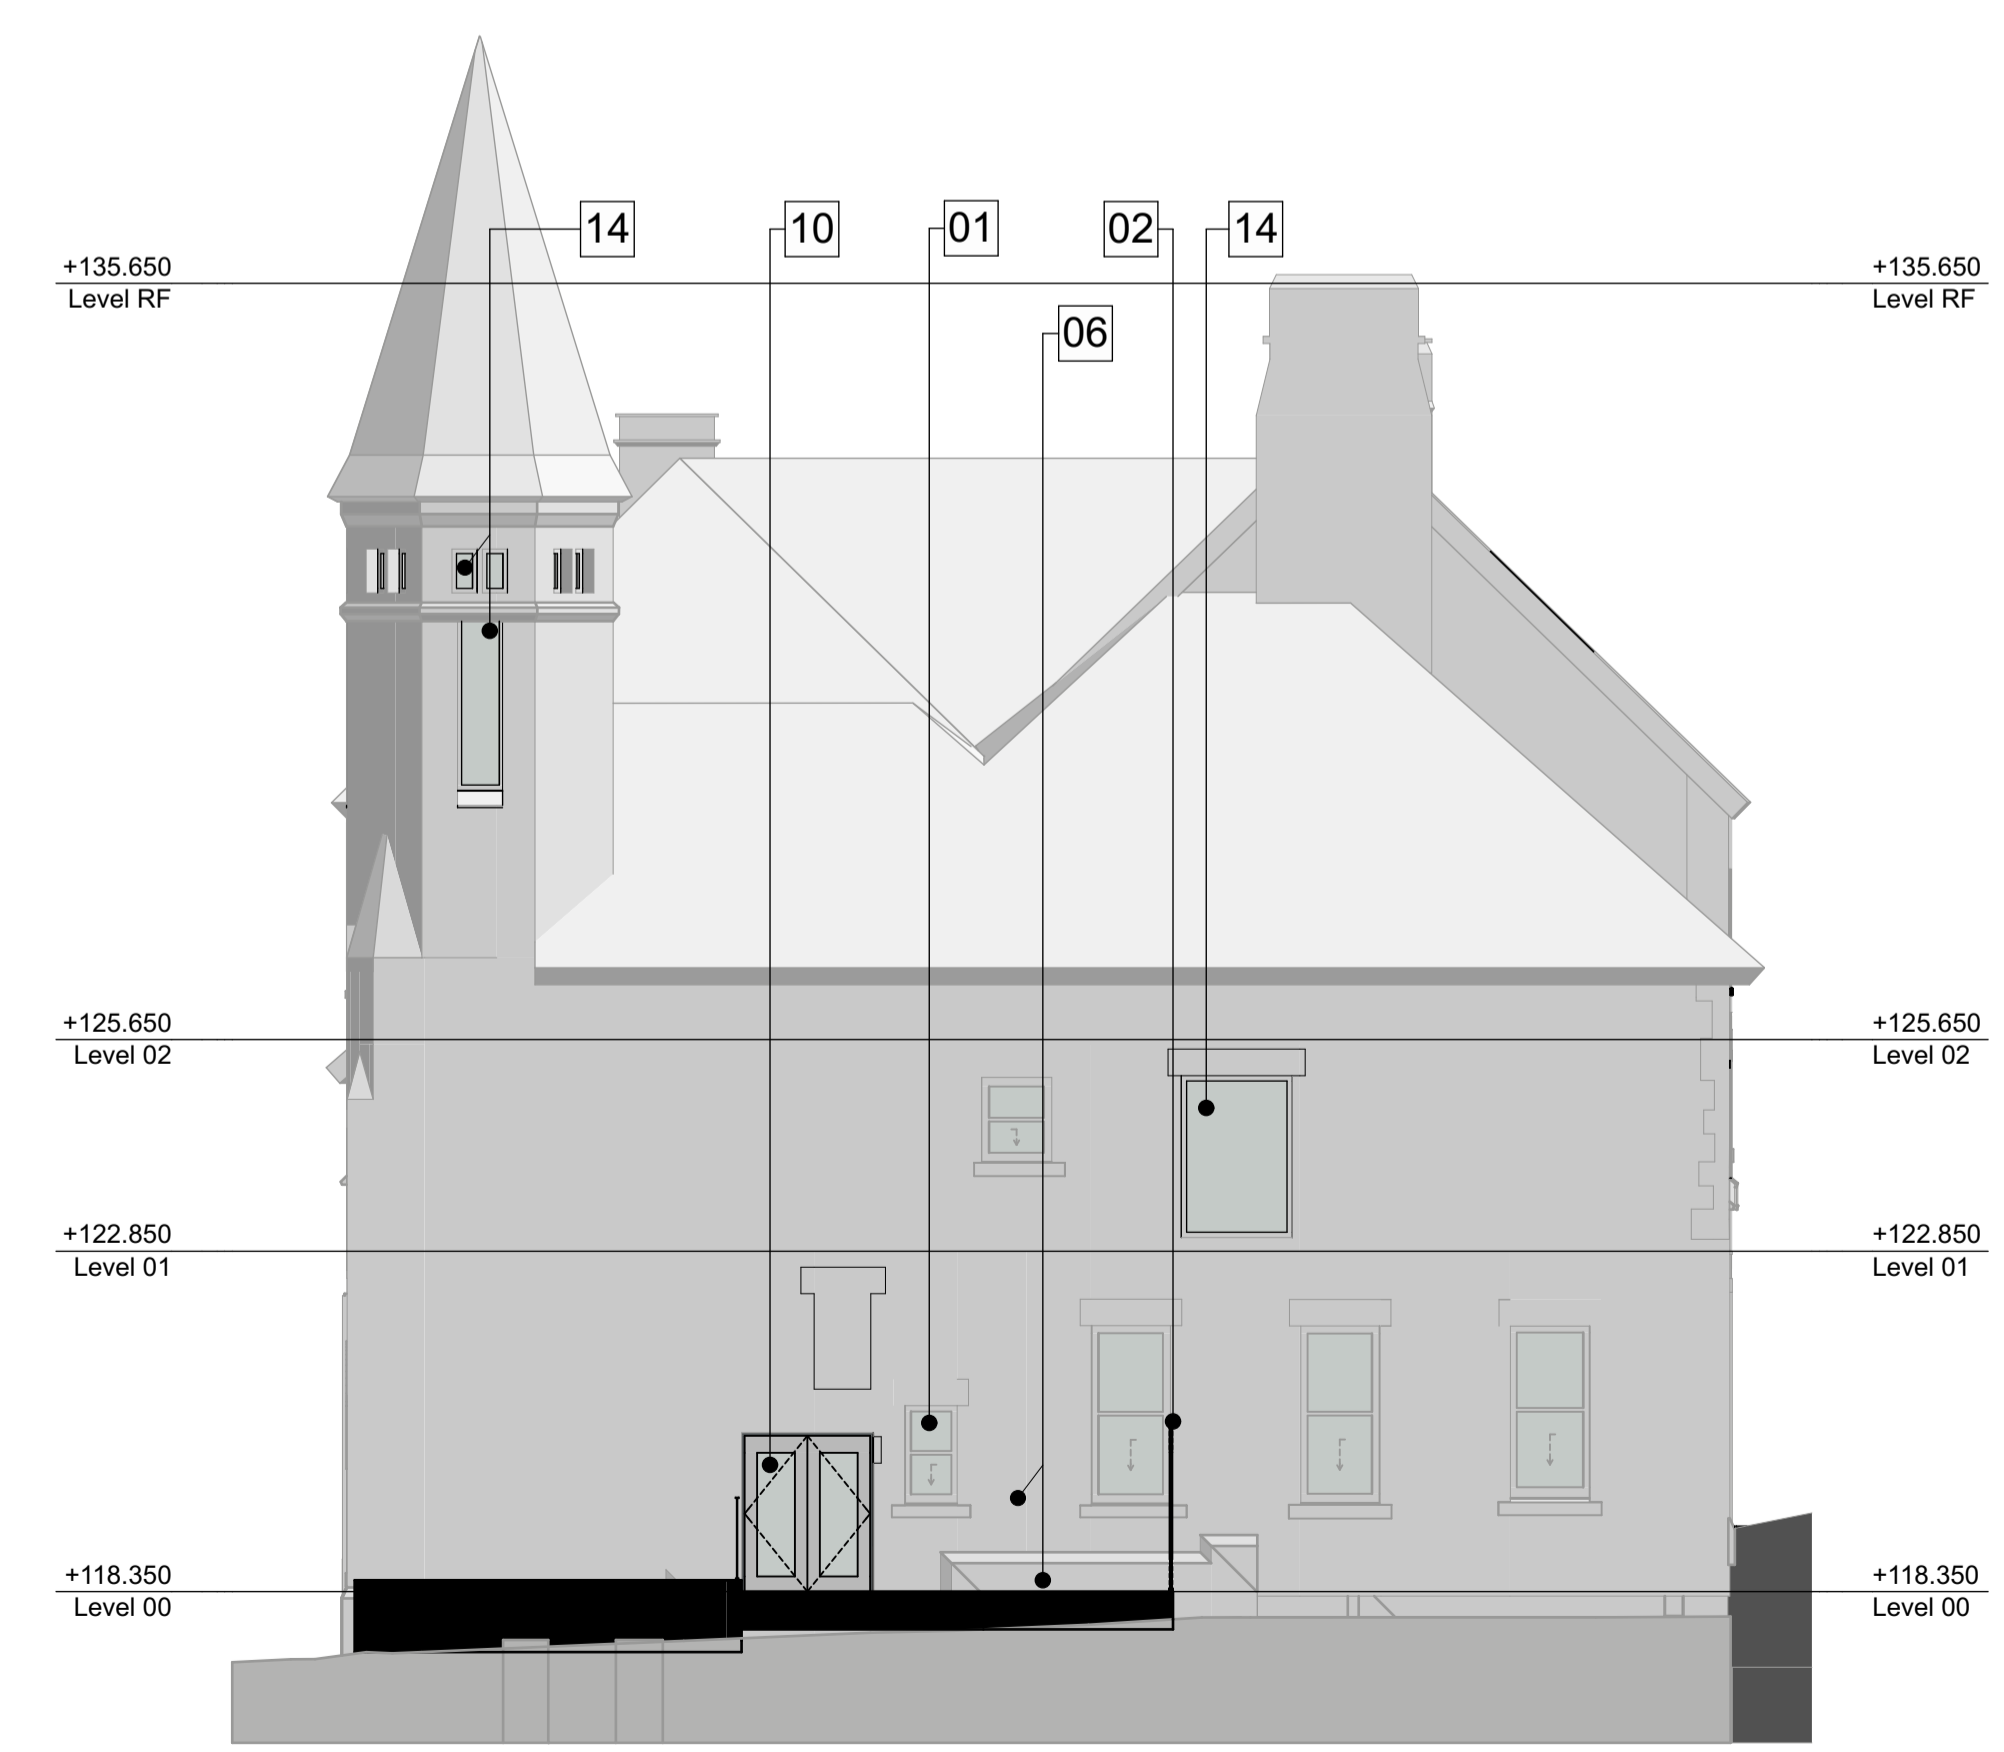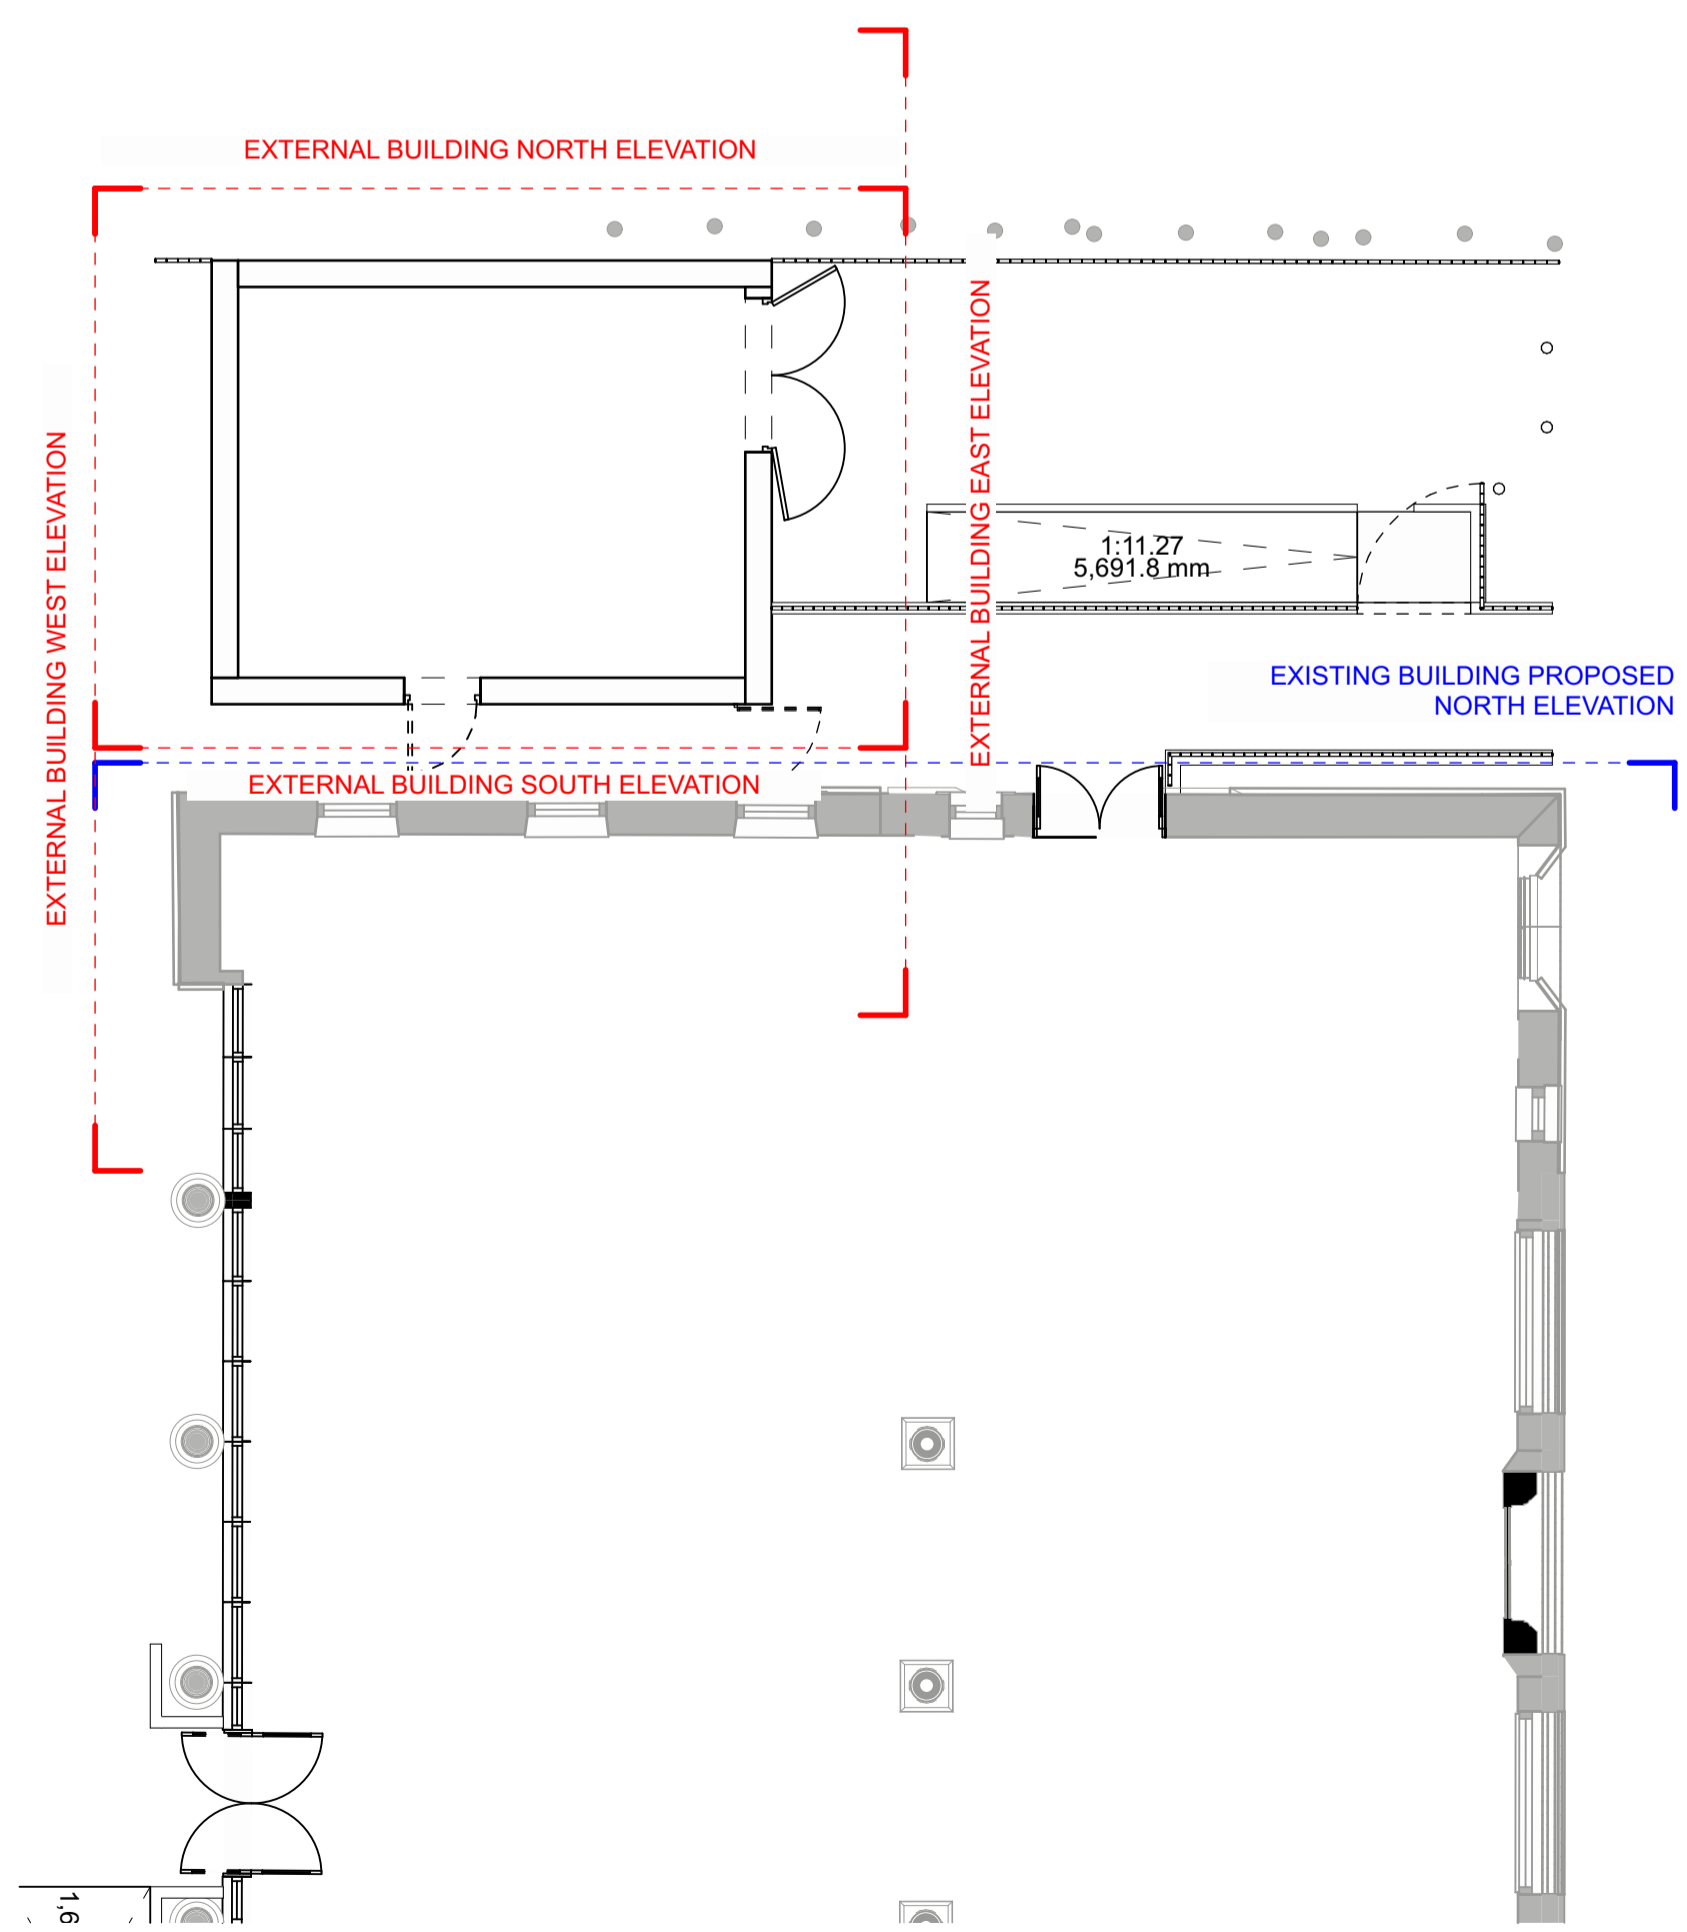

P01	Additional Elevations for Planning	JW	22/12/2023	
Rev	Description	Drawn	Checked	Date

B

BOND BRYAN

e info@bondbryan.co.uk
w www.bondbryan.co.uk

Barnsley Metropolitan Borough Council

BARNLSLEY Metropolitan Borough Council **CB Currie & Brown**

Barnsley Levelling Up Fund NAVE
St. Mary's Place

Proposed External Building Elevations	
Originator project ref 23048	Purpose of Issue Design Development
Paper size A1	Revision description Preliminary
project originator volume level type role number BALU - BBA - NV - XX - DR - A - 3401	revision P01