


⊕ 133.000 INDICATES SPOT LEVEL ON ROAD  
 ⊕ 133.333 INDICATES SPOT LEVEL ON TOP OF KERB

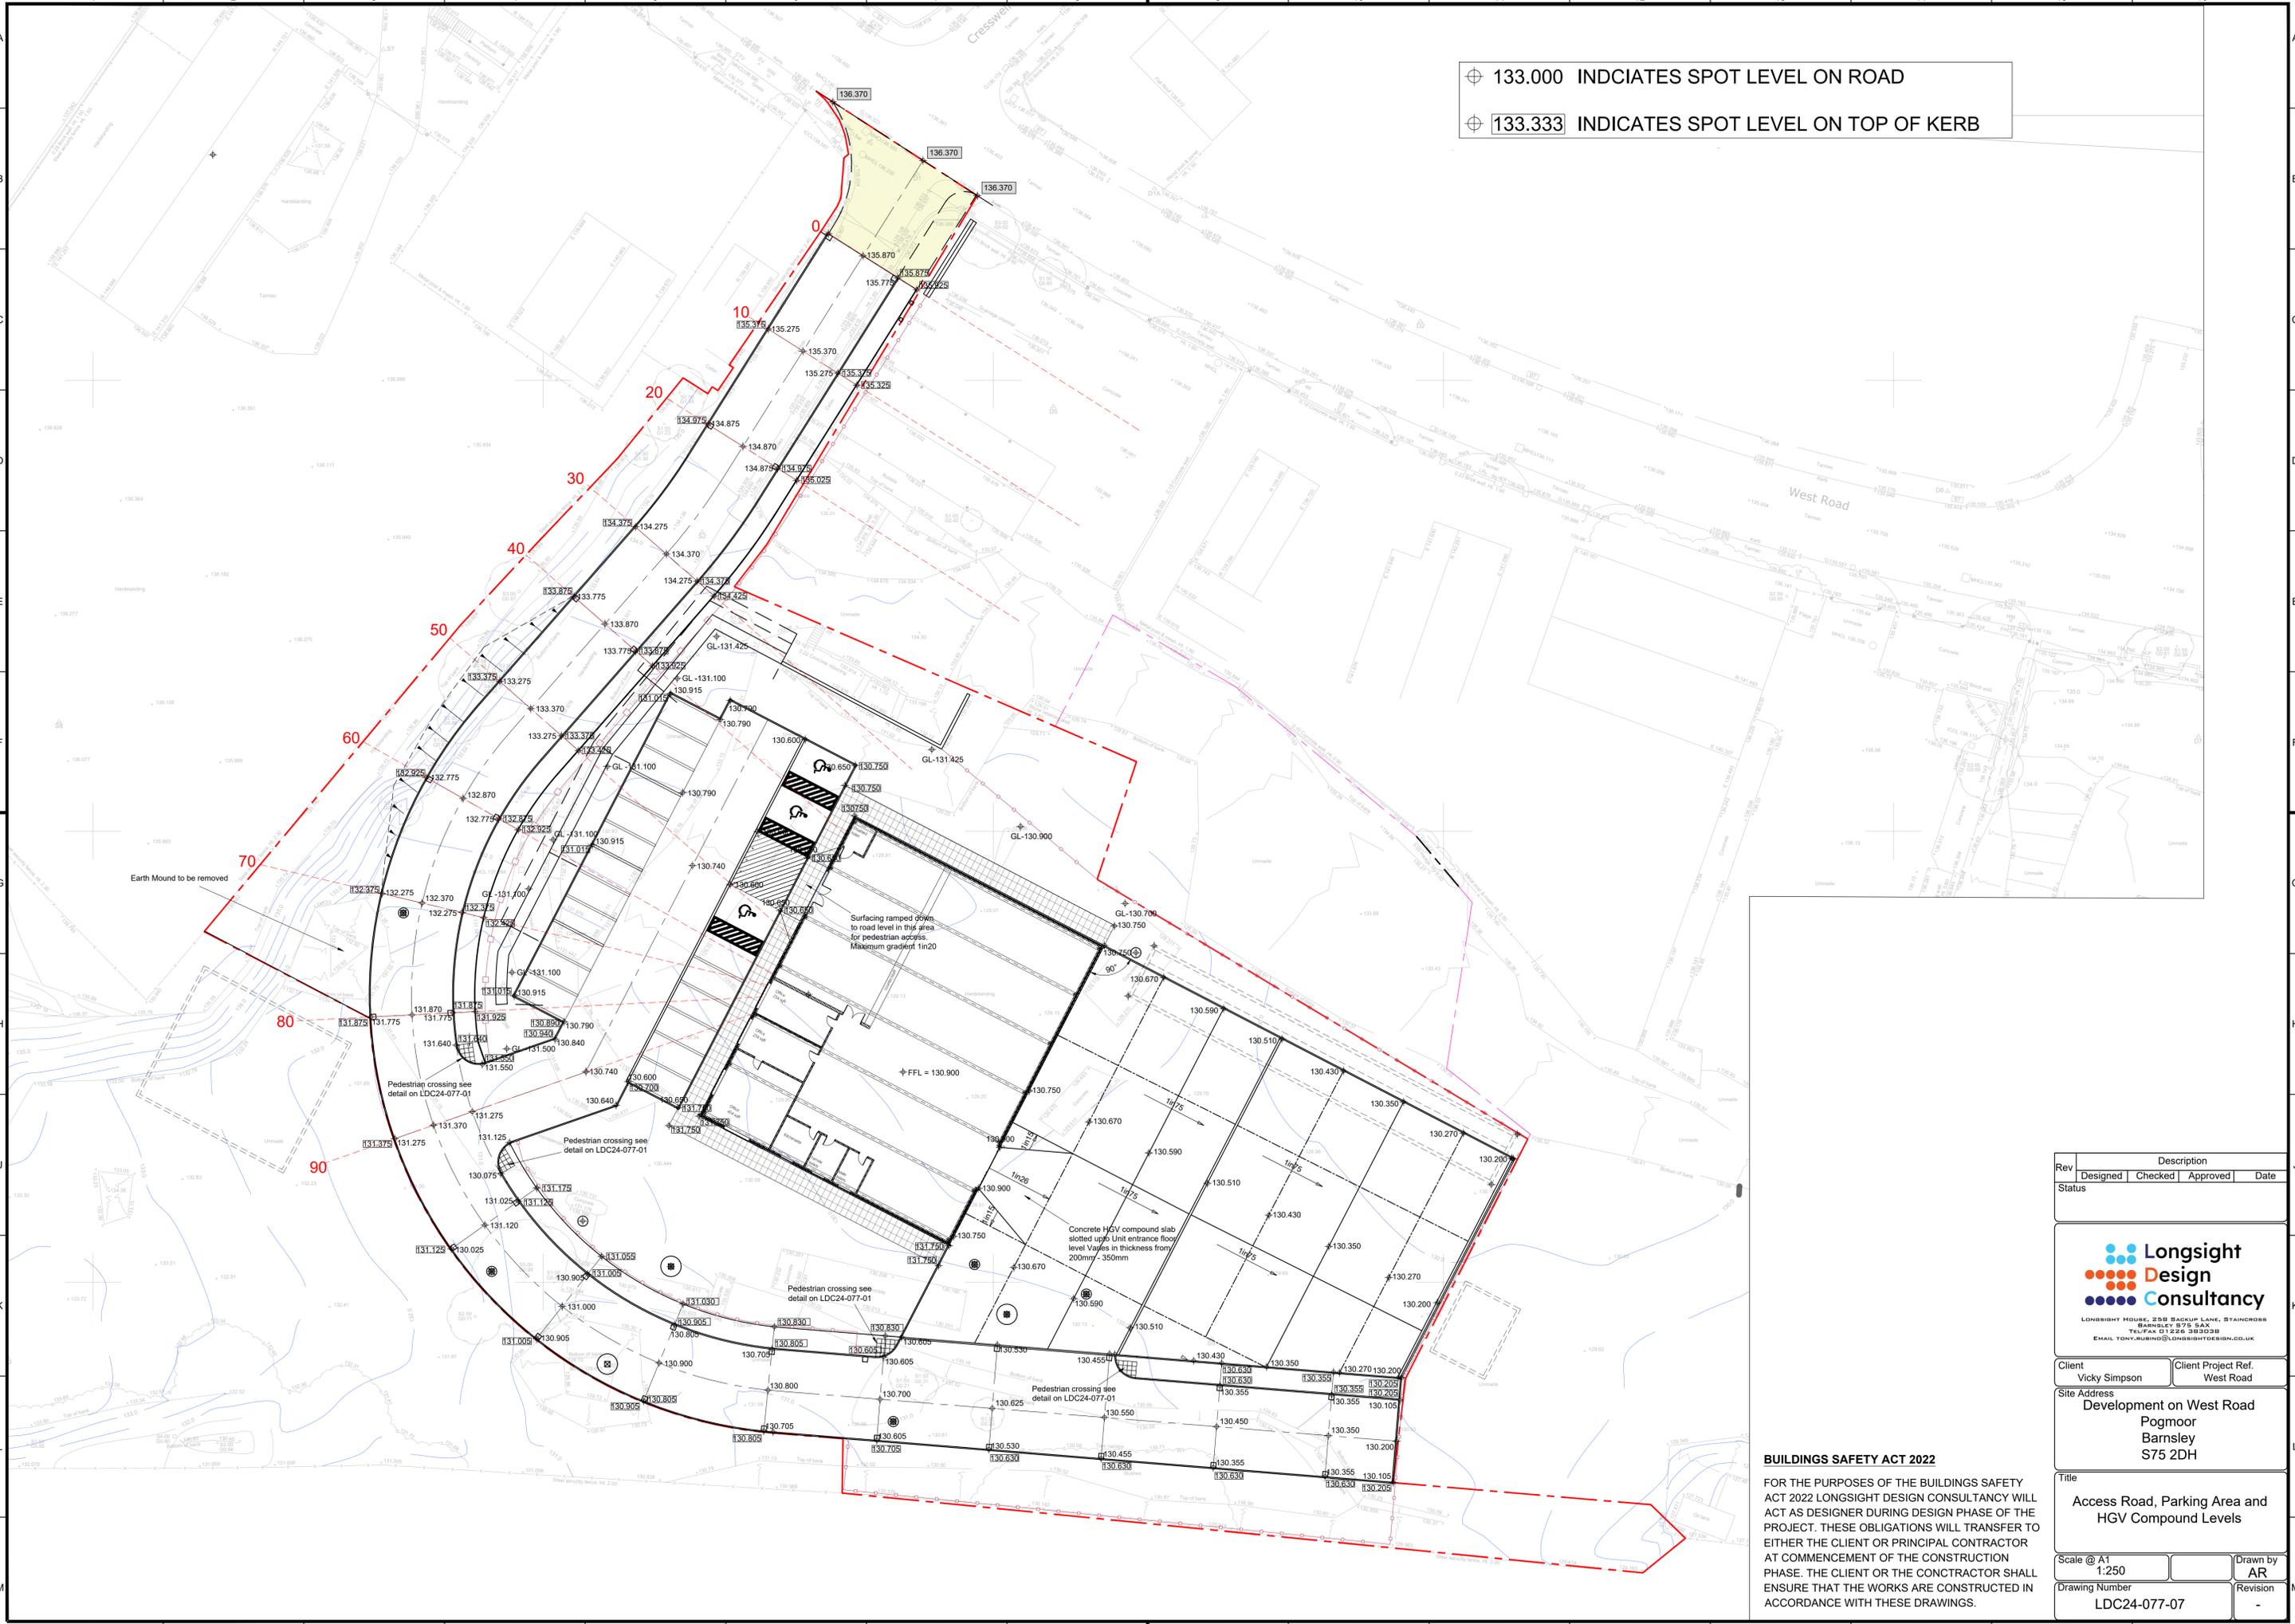

**BUILDINGS SAFETY ACT 2022**  
 FOR THE PURPOSES OF THE BUILDINGS SAFETY ACT 2022 LONGSIGHT DESIGN CONSULTANCY WILL ACT AS DESIGNER DURING DESIGN PHASE OF THE PROJECT. THESE OBLIGATIONS WILL TRANSFER TO EITHER THE CLIENT OR PRINCIPAL CONTRACTOR AT COMMENCEMENT OF THE CONSTRUCTION PHASE. THE CLIENT OR THE CONTRACTOR SHALL ENSURE THAT THE WORKS ARE CONSTRUCTED IN ACCORDANCE WITH THESE DRAWINGS.

Rev	Description			
	Designed	Checked	Approved	Date
Status				

<p>LONGSIGHT HOUSE, 258 BACKUP LANE, STAINCROSS        BARNSELY S75 5AX        TEL/FAX 01225 362038        EMAIL TONY.HUBING@LONGSIGHTDESIGN.CO.UK</p>	
Client	Client Project Ref.
Vicky Simpson	West Road
Site Address	
Development on West Road Pogmoor Barnsley S75 2DH	
Title	
Access Road, Parking Area and HGV Compound Levels	
Scale @ A1	Drawn by
1:250	AR
Drawing Number	Revision
LDC24-077-07	-