




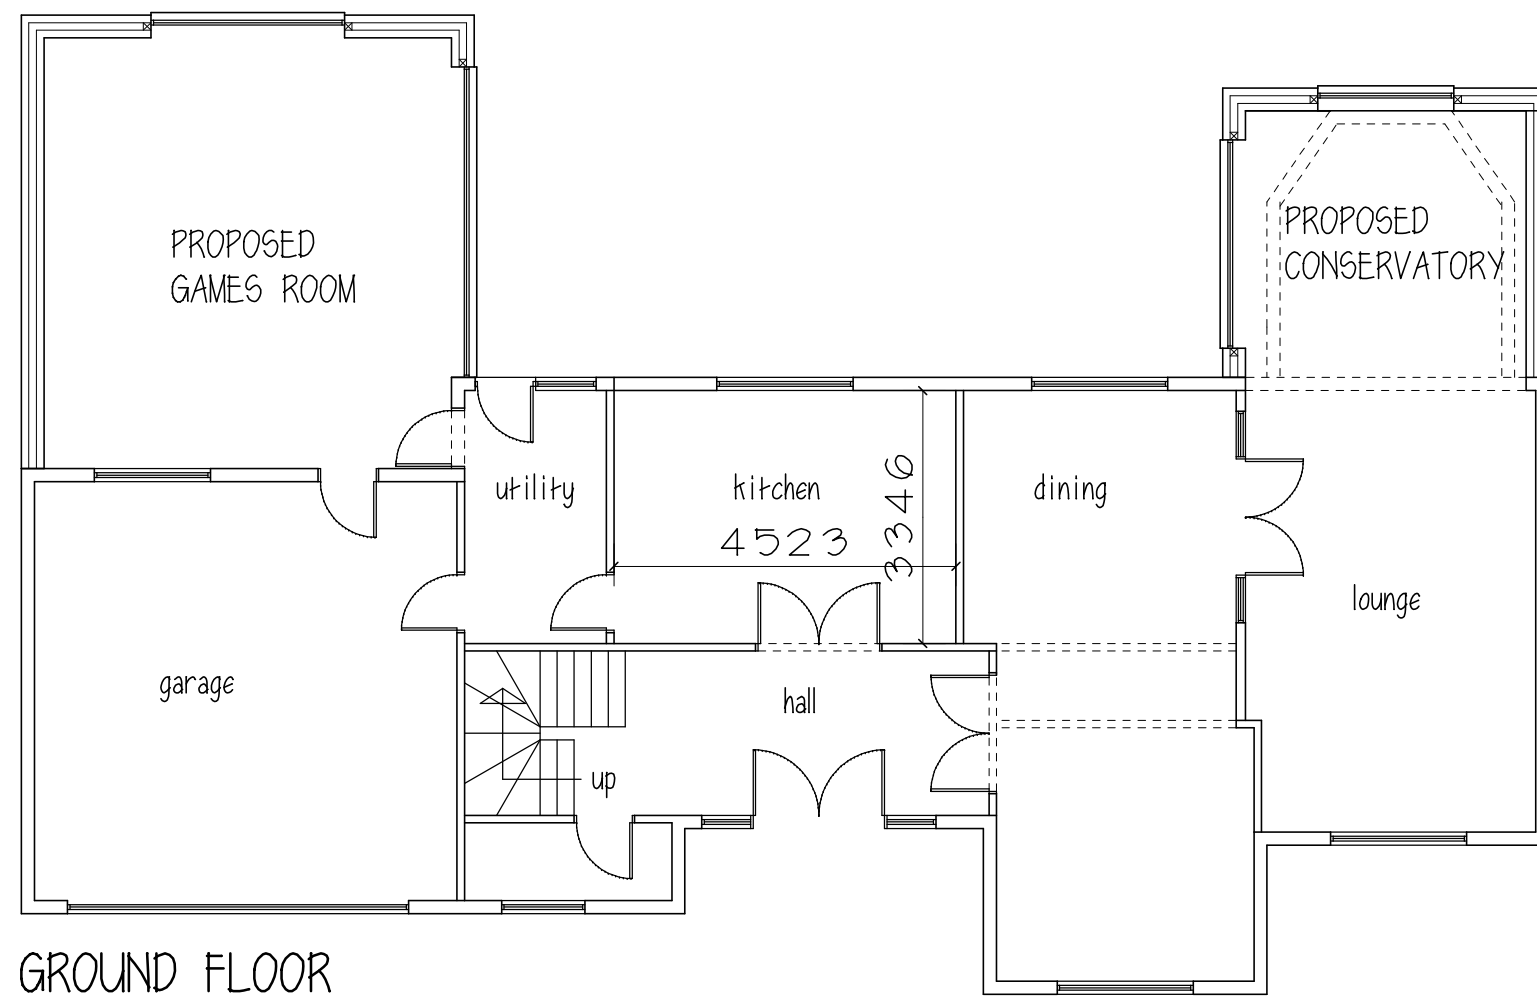


GROUND FLOOR

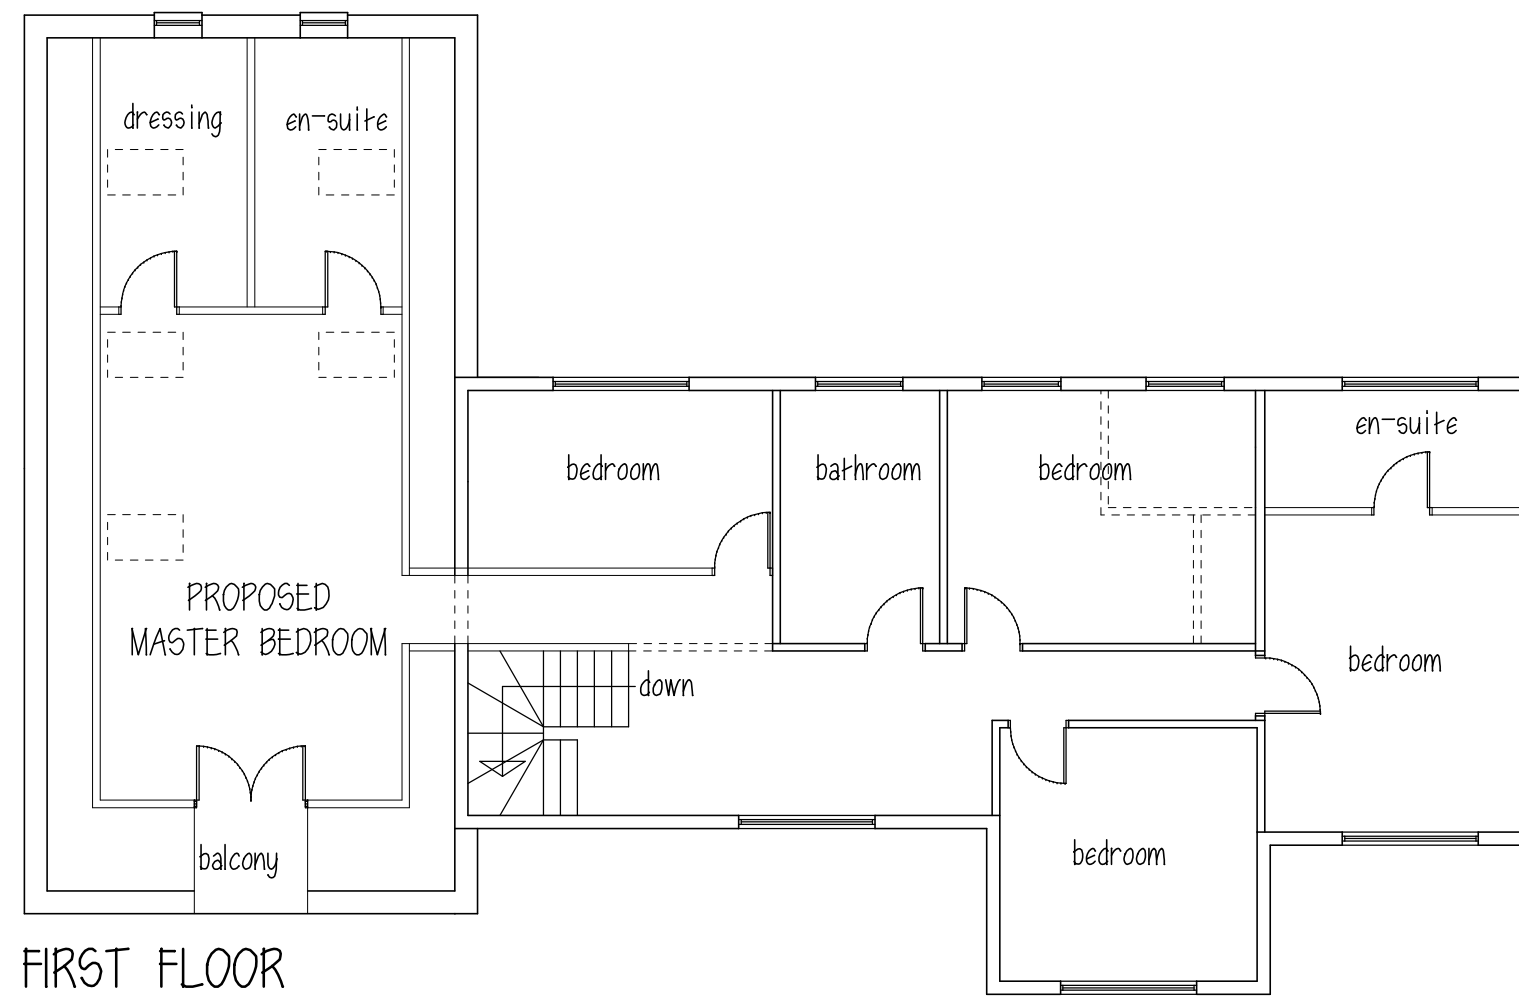


FIRST FLOOR

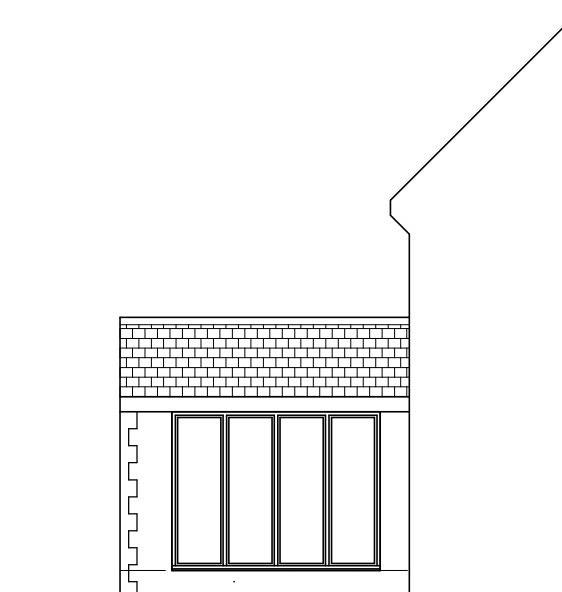


INTERNAL SIDE
ELEVATION CONSERVATORY

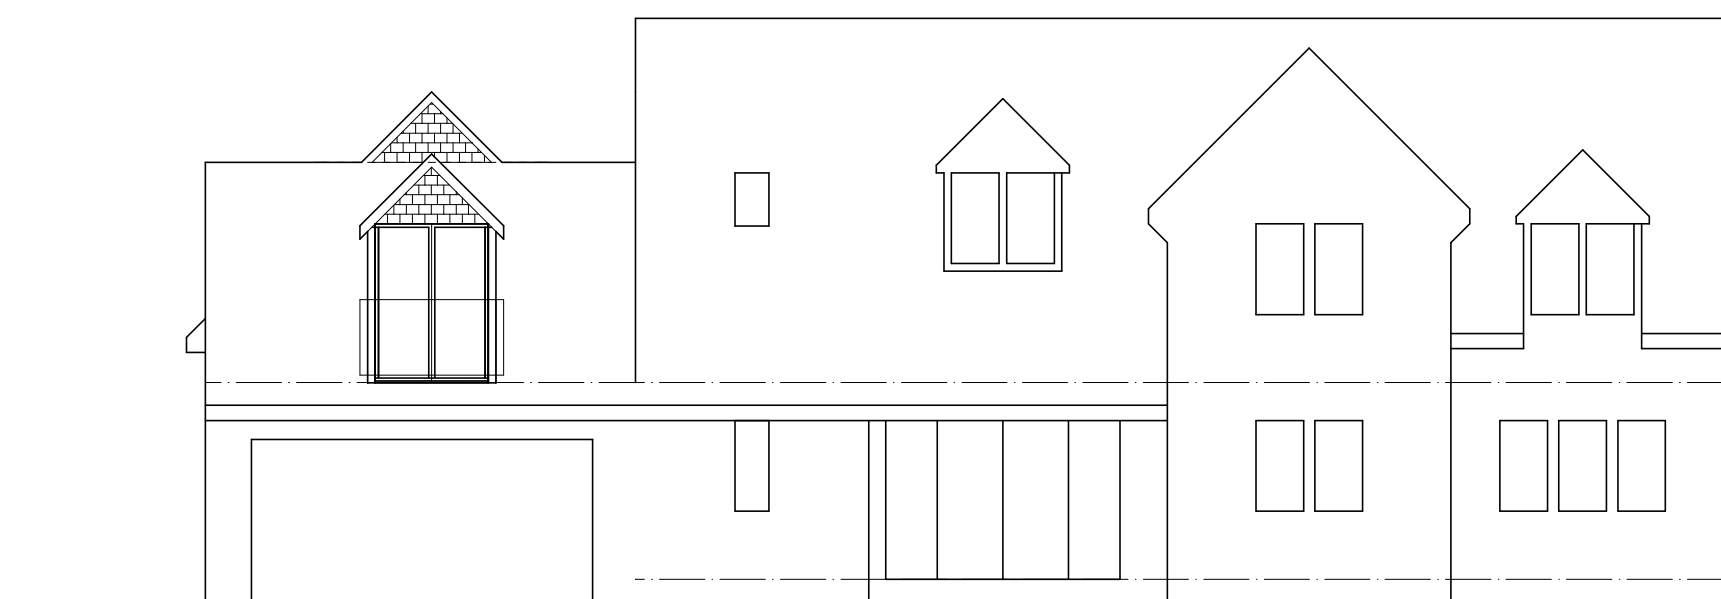


FRONT ELEVATION

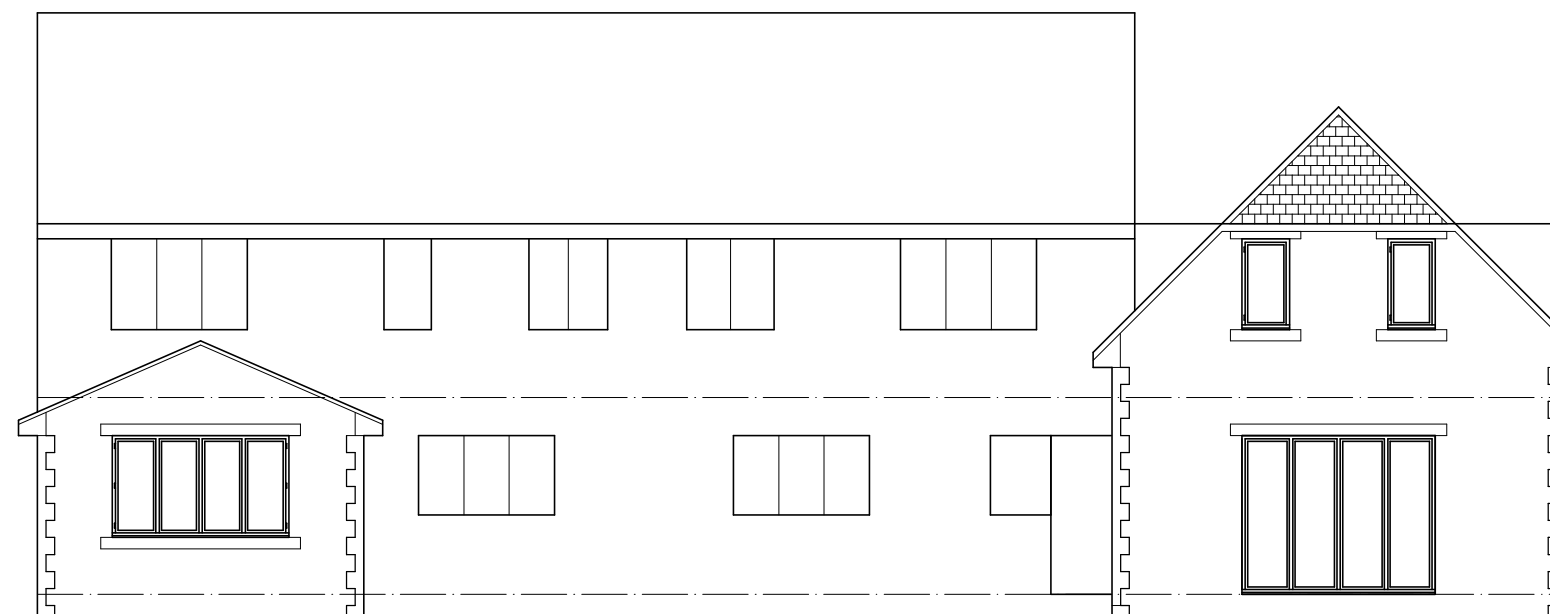


REAR ELEVATION

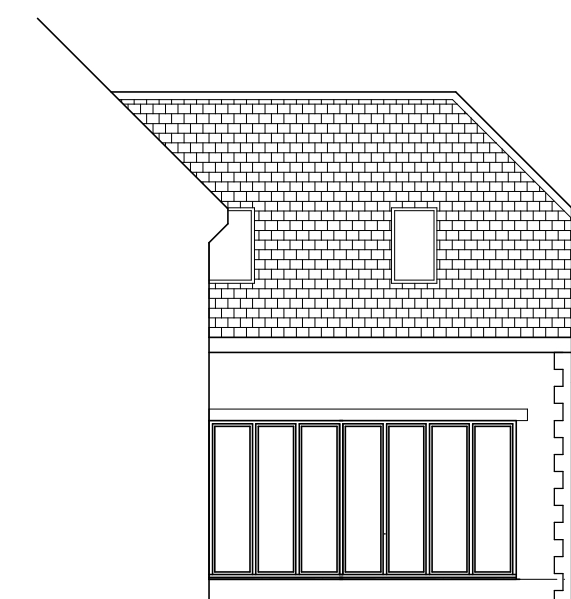

INTERNAL SIDE
ELEVATION GAMES ROOM

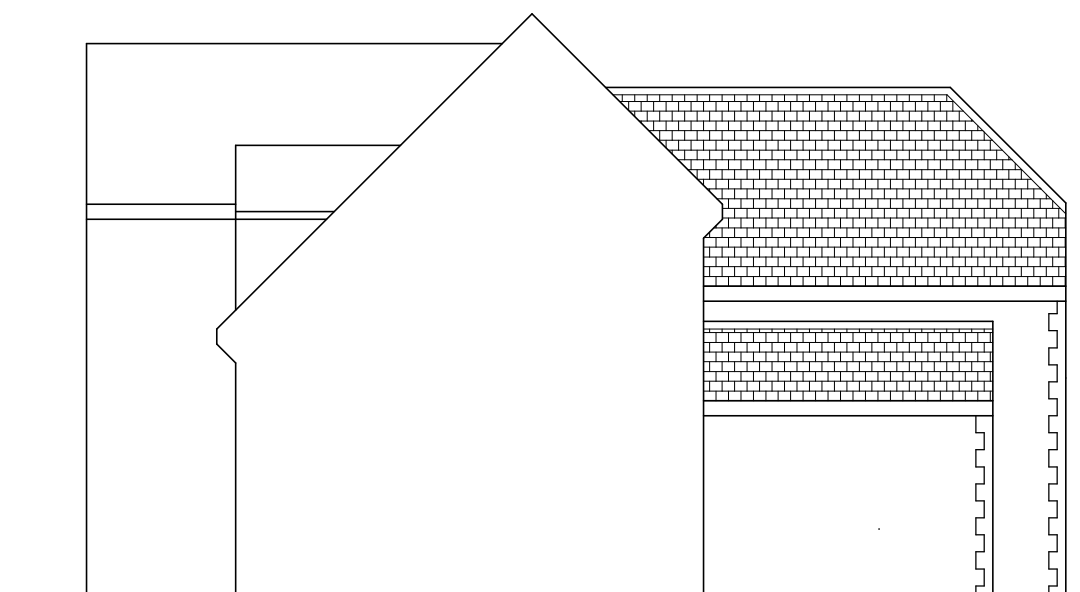

SIDE ELEVATION

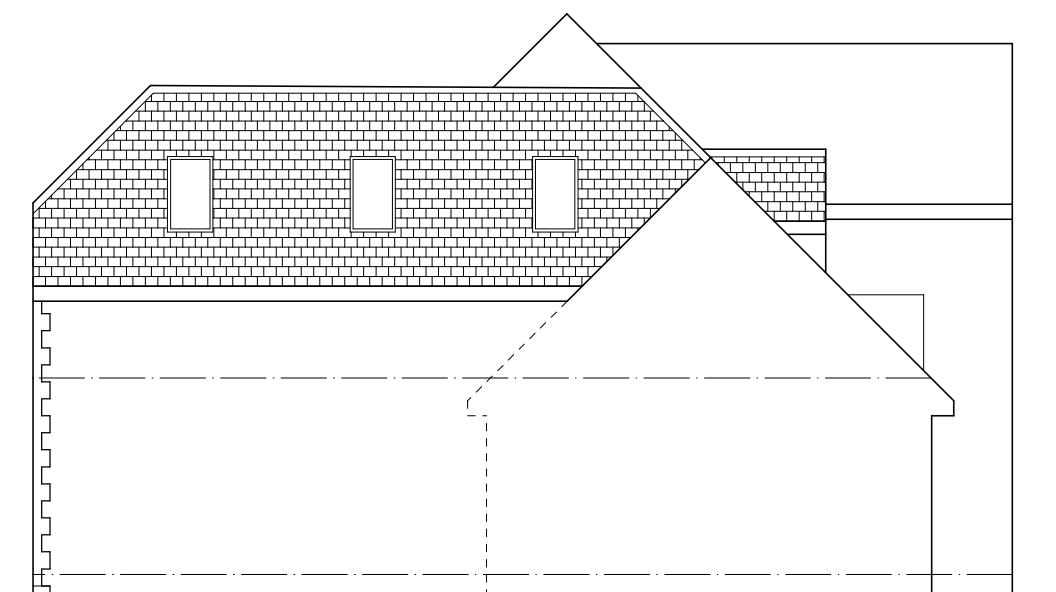

SIDE ELEVATION

ROOF - slates to match
WALLS - stone to match
WINDOWS & DOORS - brown timber to match

Mr & Mrs D EVANS

CROFT HOUSE
22 BACK LANE
BILLINGLEY


EXISTING PLANS & ELEVATIONS

1:100@A2 JULY18 Rev A

Peter Thompson

"Linwood"
Barnsley Road

Dodworth
Barnsley S75 3JR
e-mail peter-thompson@hotmail.co.uk

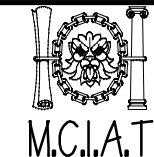

01226 201391
m. 07973251730