




ELEVATION - C - SOUTH

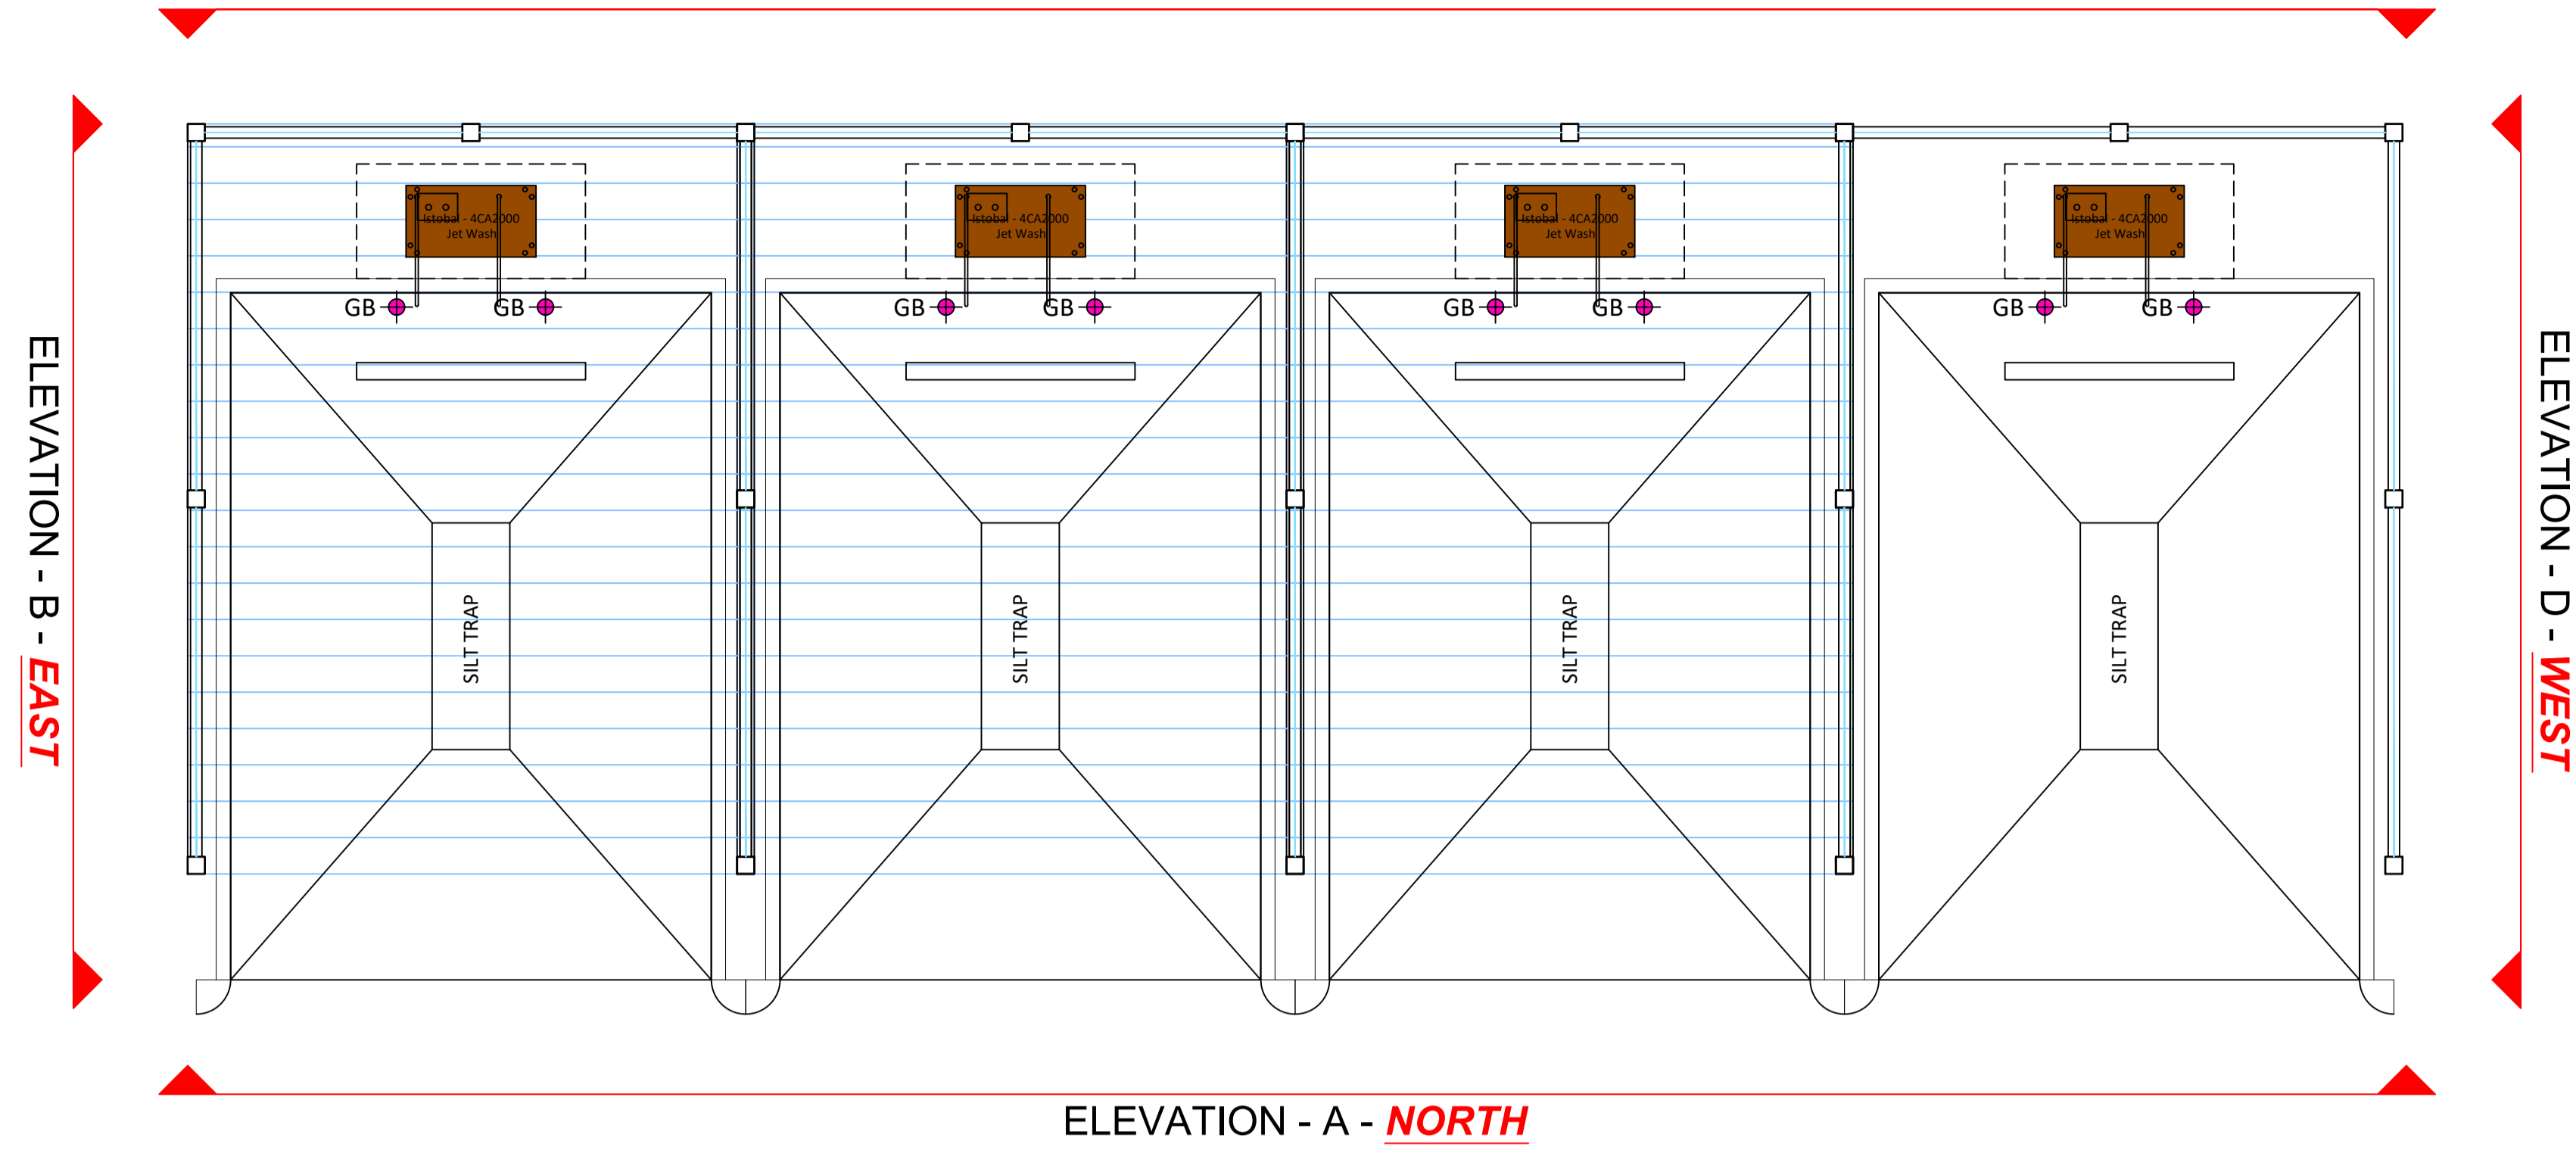


JET WASH
SCALE - 1:50

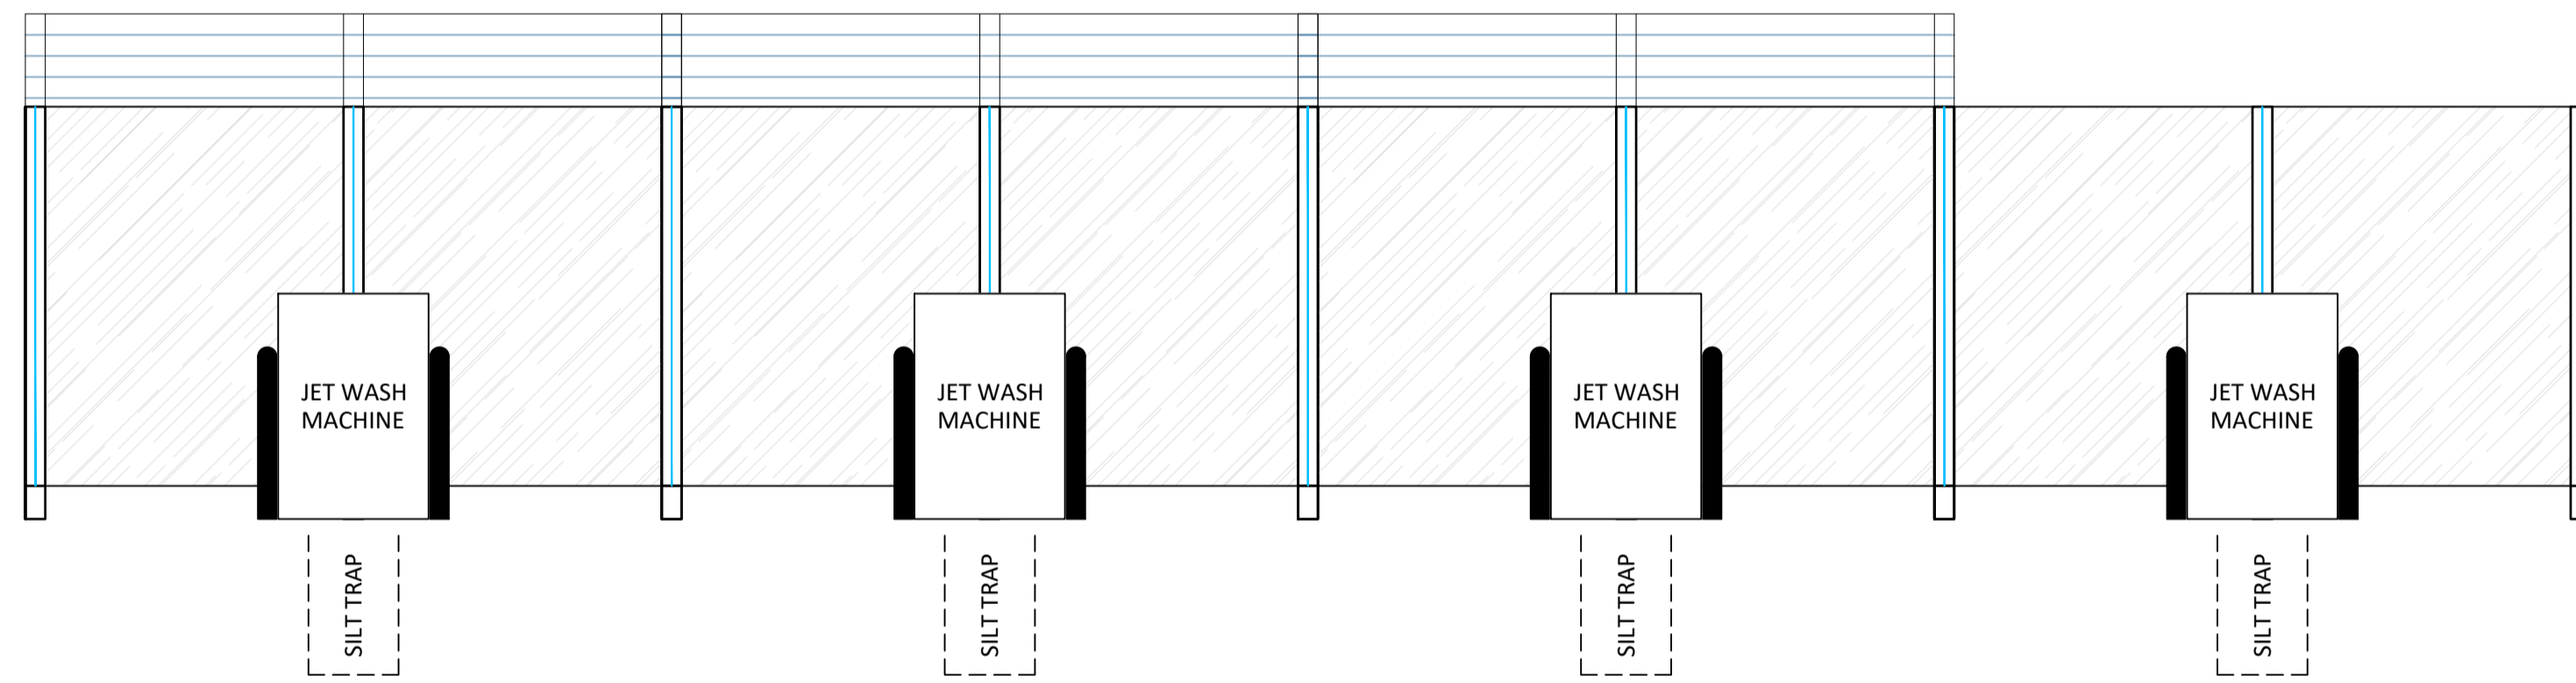


JET WASH - ELEVATION A - NORTH
SCALE - 1:50

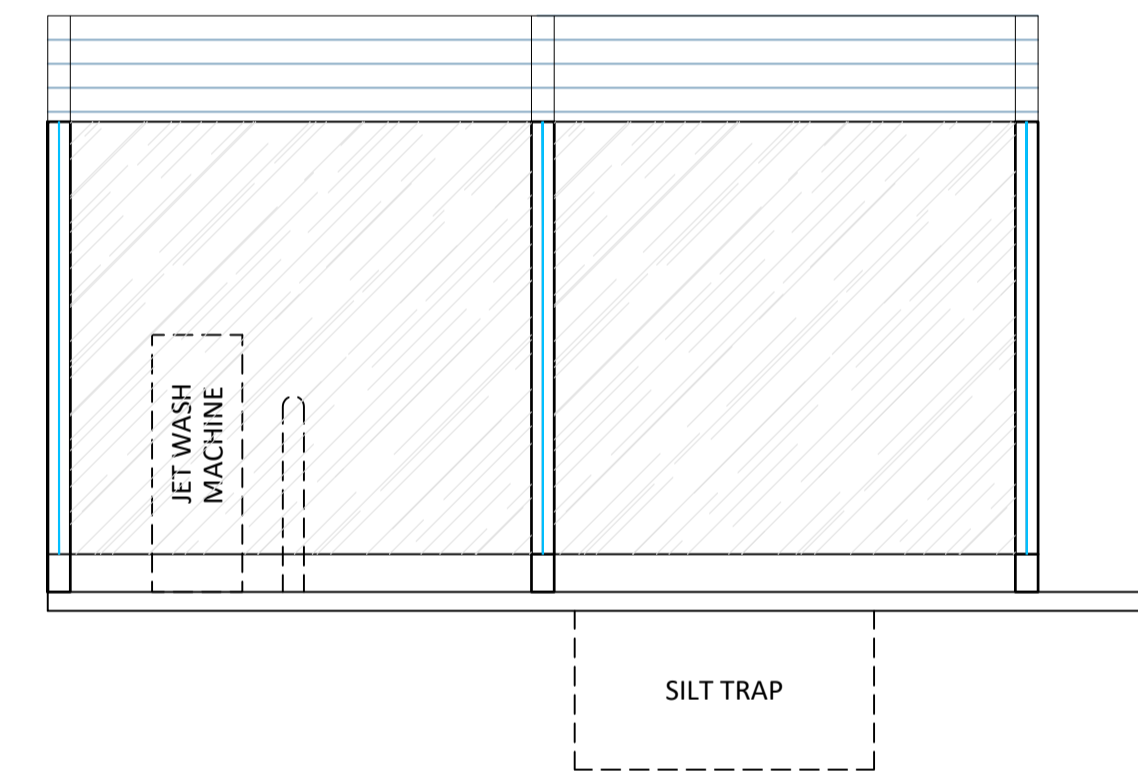

JET WASH - ELEVATION B - EAST
SCALE - 1:50

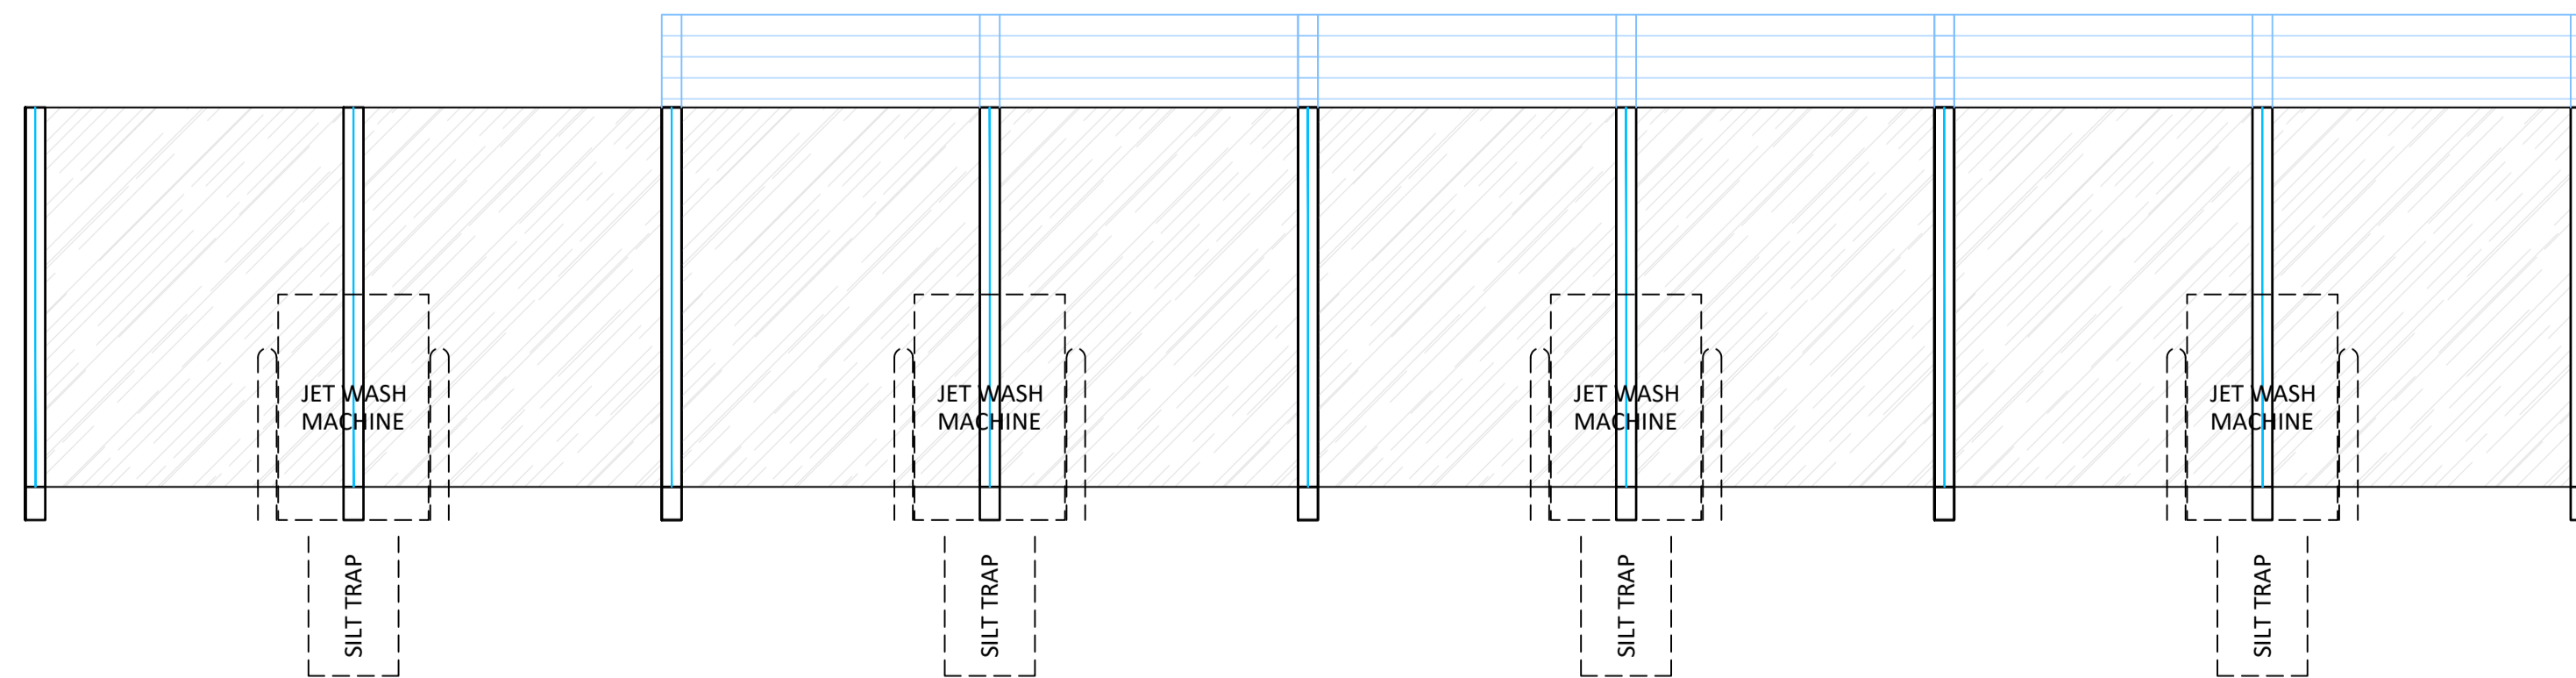


JET WASH - ELEVATION C - SOUTH
SCALE - 1:50

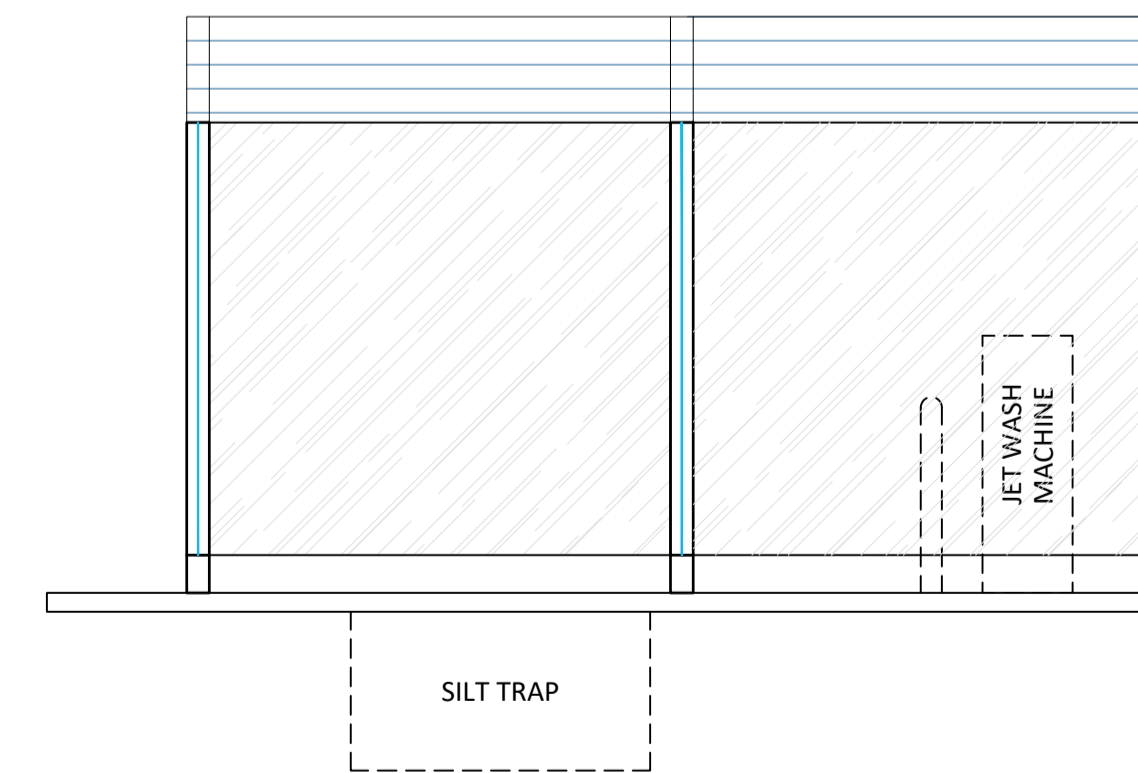

JET WASH - ELEVATION D - WEST
SCALE - 1:50

DRAWING NOTES

COPYRIGHT ©
This drawing and the details herein are the copyright of MBH Design Studio Ltd. and must not be reproduced, altered or passed to any third party without prior written consent.
This drawing has been produced for the project listed below, is submitted in support of this application to the Local Planning Authority and is not intended for use by any other person or for any other purpose.
Every effort has been made to ensure the accuracy of these drawings, however MBH Design Studio Ltd. accept no responsibility for any discrepancies arising from the reuse of survey information and preliminary drawings commissioned by the Applicant from others.

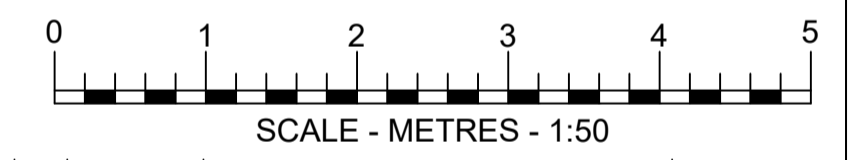

REV	DATE	DESCRIPTION	DRAWN/CHECKED
REVISION NOTES			

PLANNING

mbh

MBH Design Studio Ltd.
Brook House Apex Court, Camphill Road, West Byfleet, Surrey, KT14 6SQ
www.mbhstd.com t: 01932 352 727 f: 01932 351 545

CLIENT

mfg
motor fuel group

PROJECT
FS2098 - BARNSELY MORRISONS PFS
LOWER THOMAS ST
BARNSELY
S70 1LQ

DRAWING TITLE
JET WASH PLAN AND ELEVATIONS

DRAWN BY	DATE	SCALE	PAPER SIZE
HP	23.07.2024	1:50	A1
CHECKED BY	DRAWING NUMBER	REV.	
JN	14314-2098-210	-	