

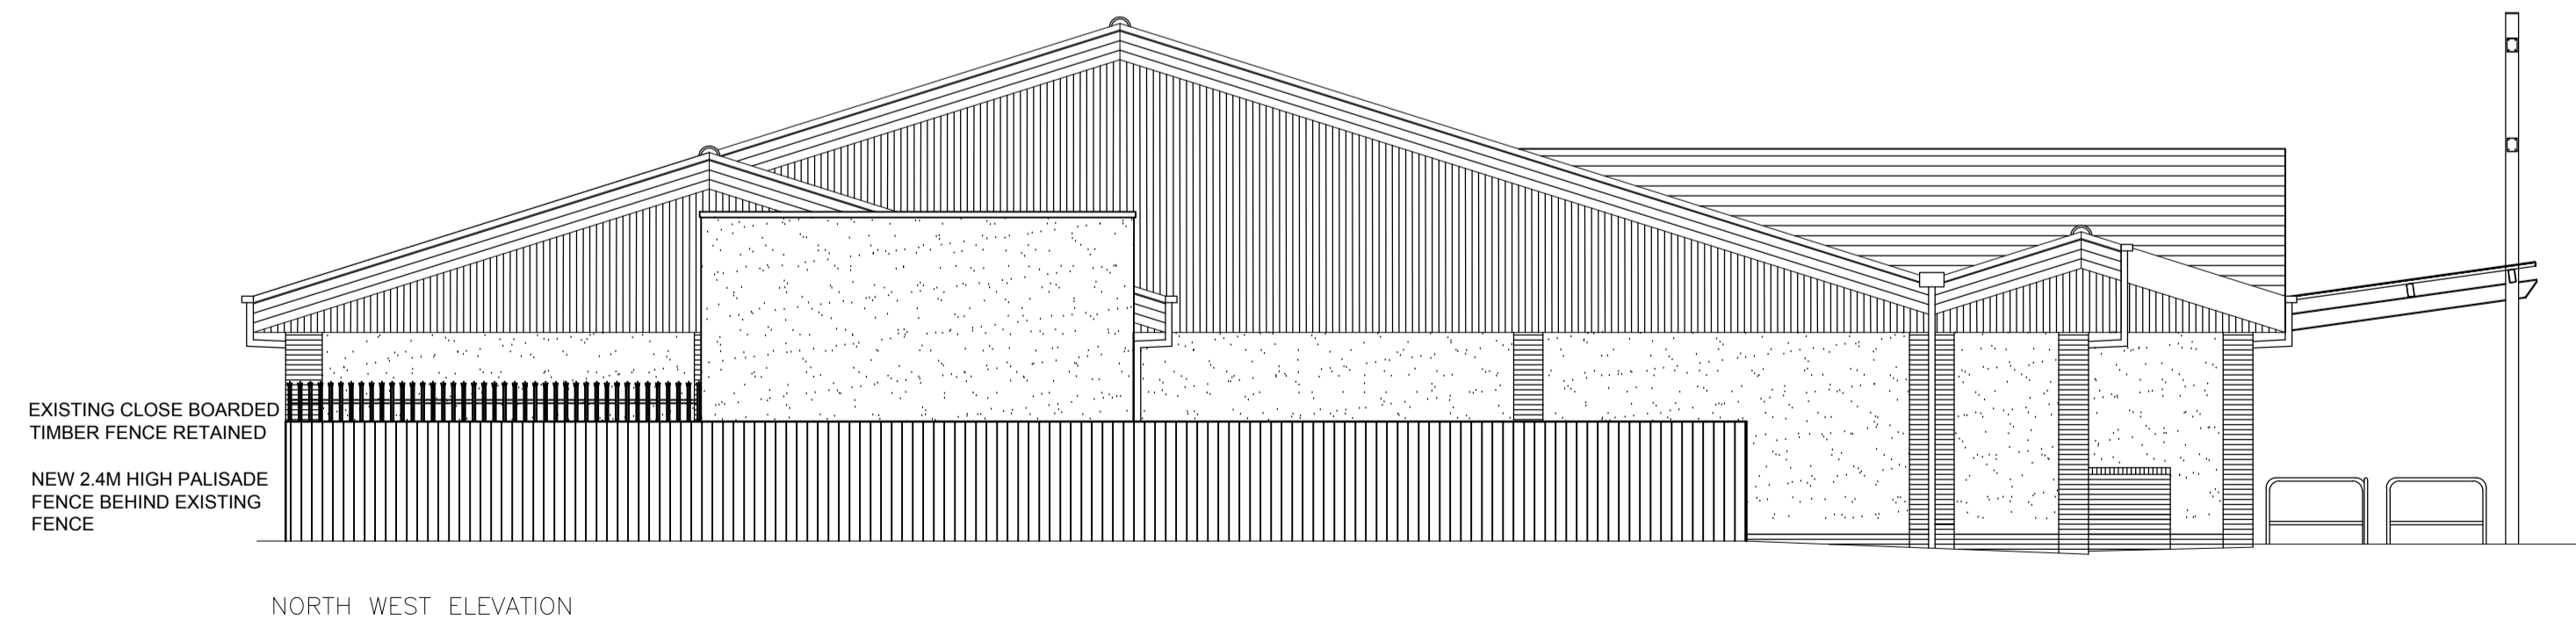


EXISTING ELEVATIONS 1:100

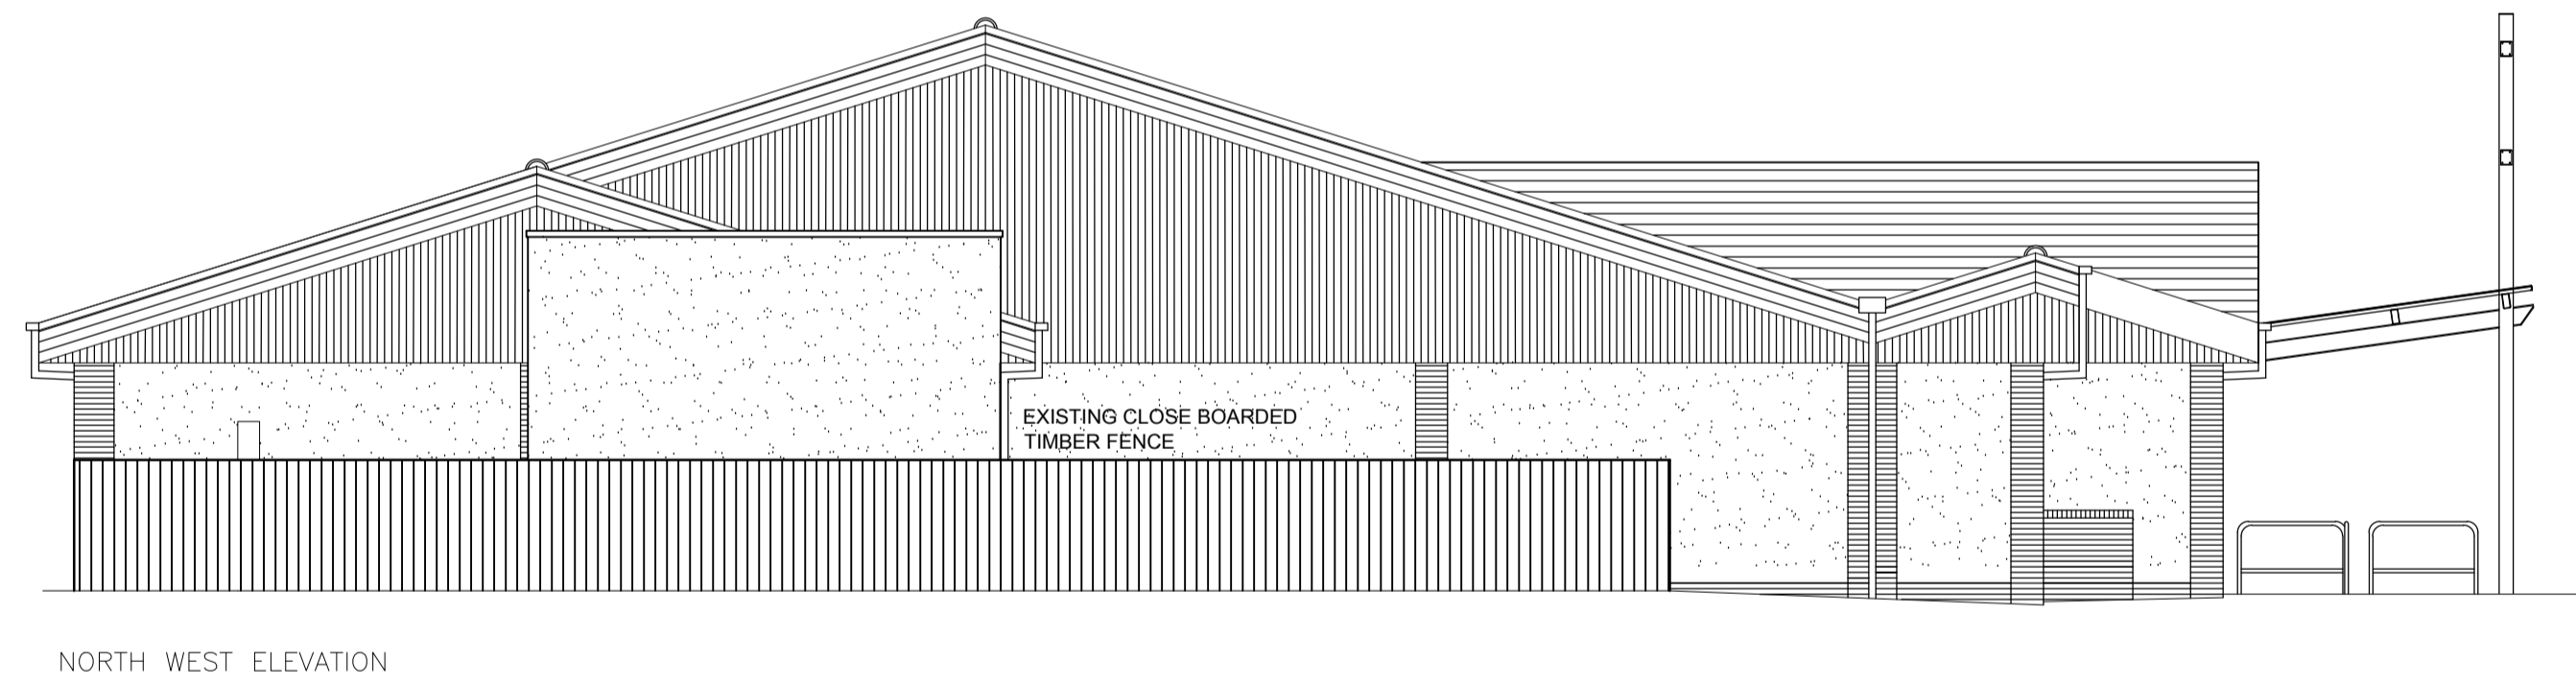

PROPOSED ELEVATIONS 1:100

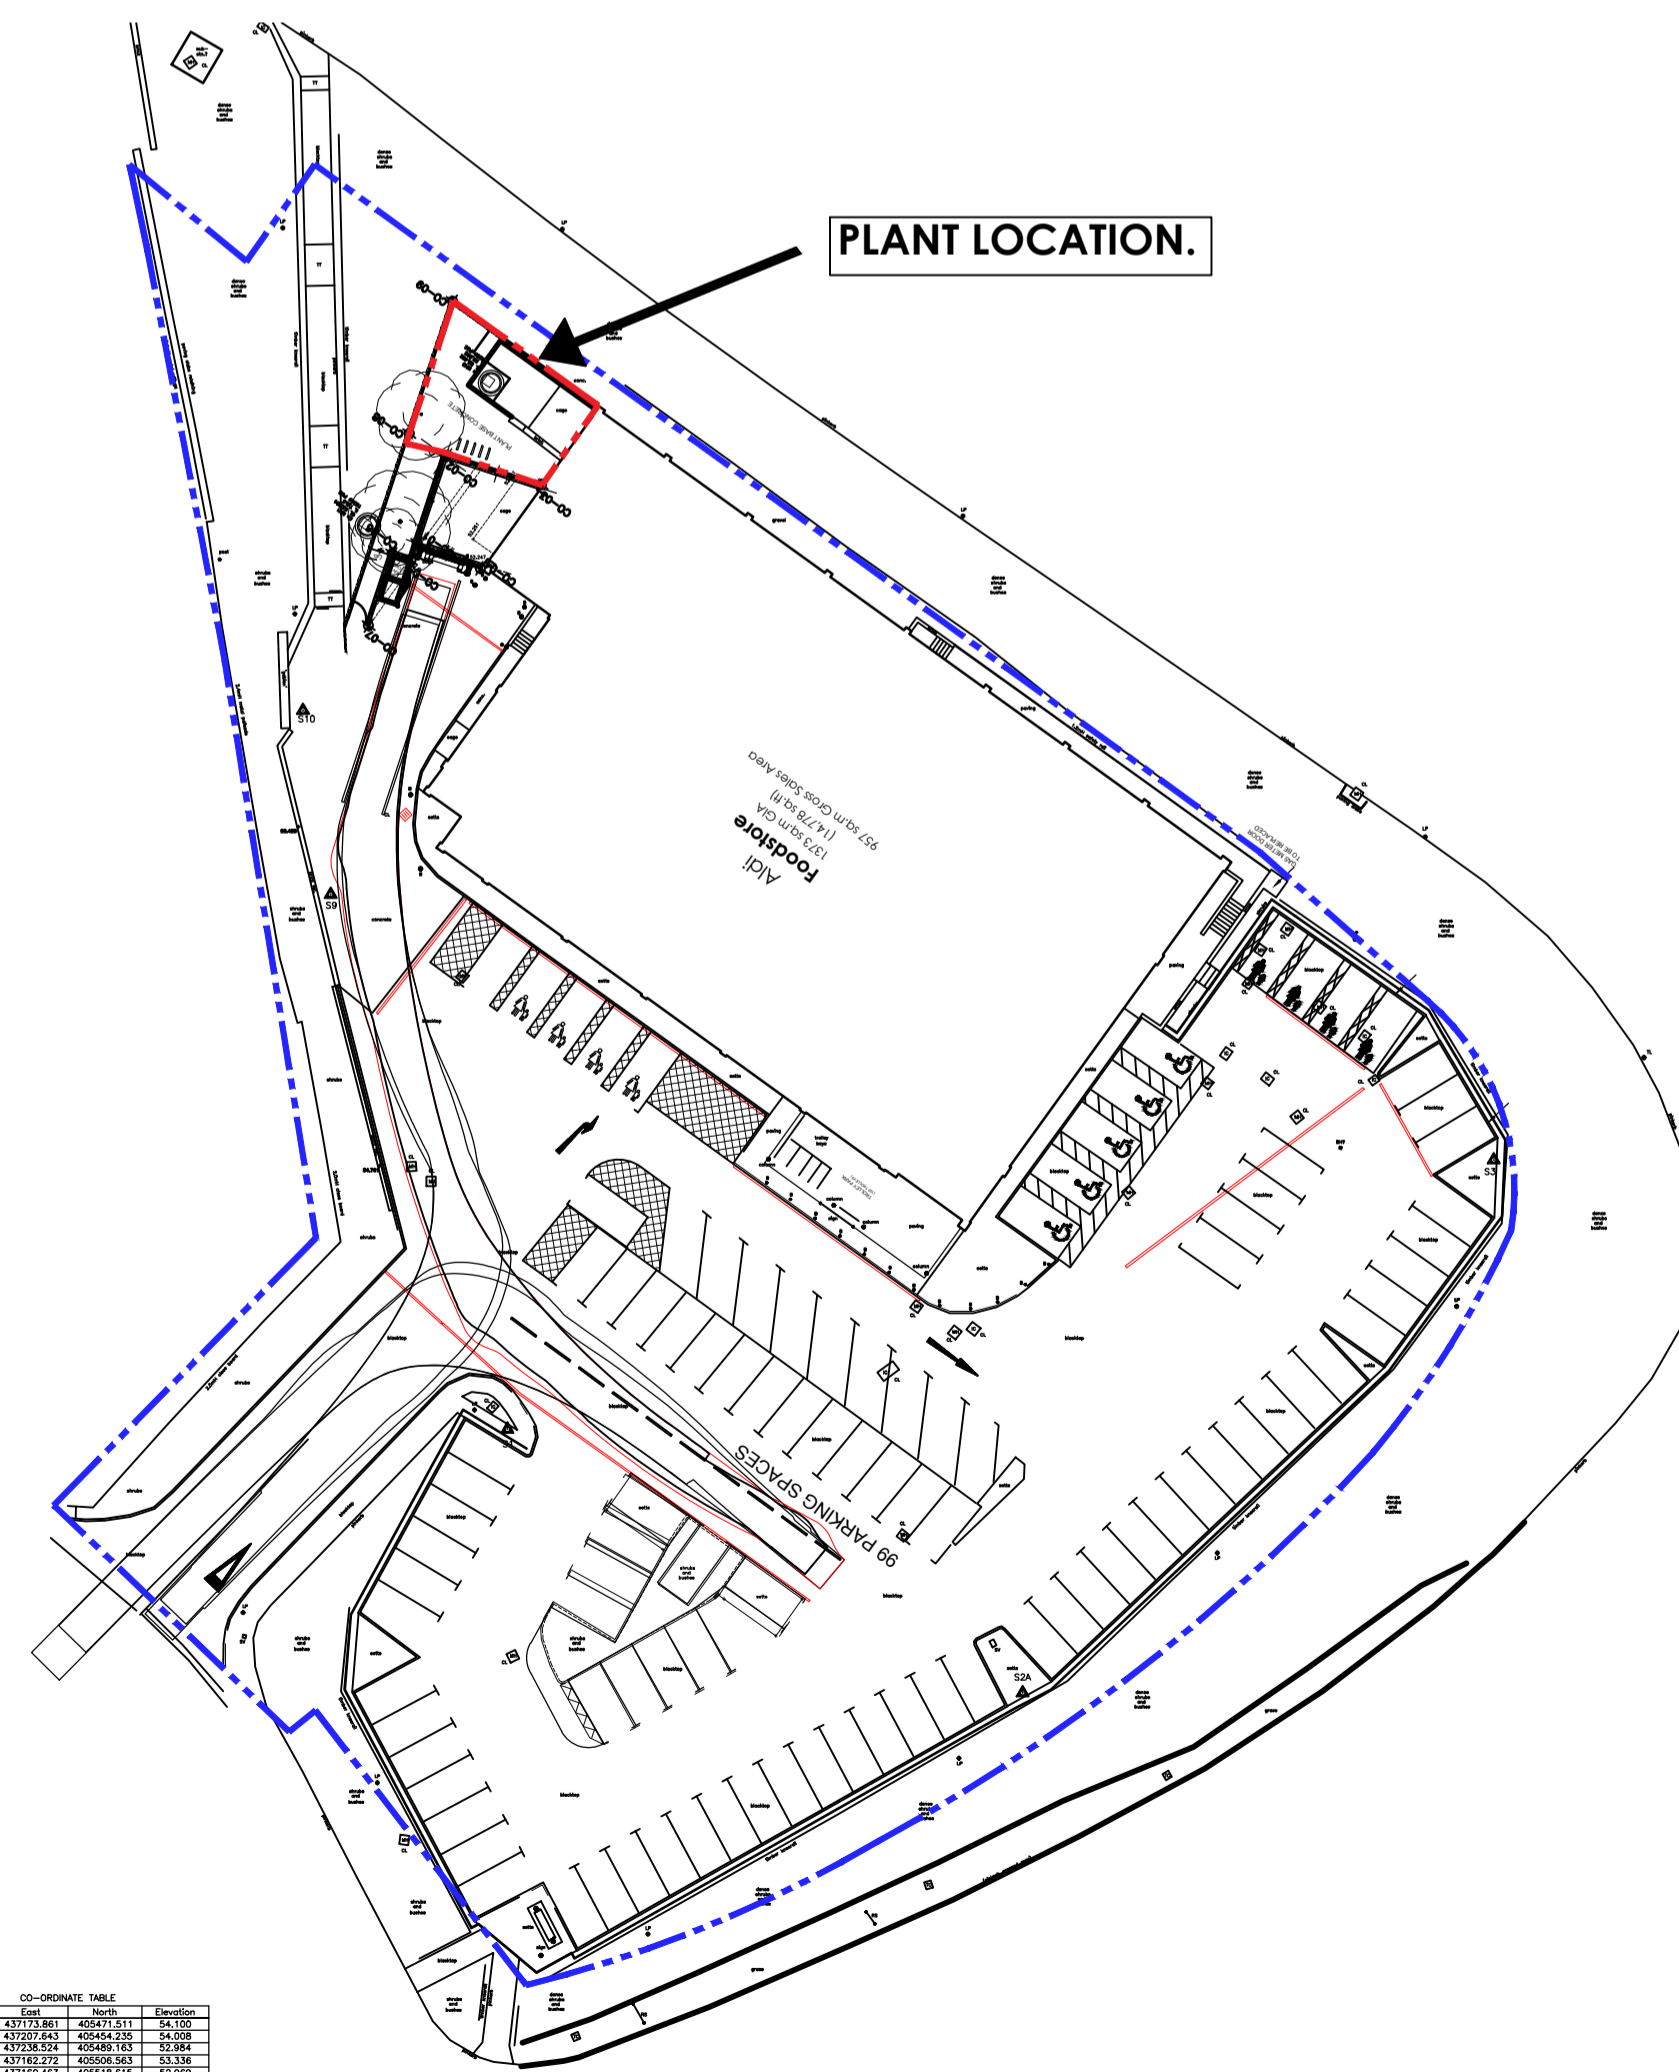

Rev	Date	Description	Rev By	Ch'd By
A	26.06.18	Plant Location line shown	JT	WH
Project Title				
PROJECT FRESH ALDI FOODSTORE DONCASTER ROAD BARNSELY				
Client				
ALDI FOODSTORES				
Status				
PLANNING				
Scale		Drawing Size		
1:100		A1		
Date	Drawn By	Checked		
JUNE 18	WH	JT		
Drawing Title				
PLANT ELEVATIONS				
Job-Dwg No		Rev		
2341-001		A		
<ul style="list-style-type: none"> <input checked="" type="checkbox"/> 2 St. Johns North, Wakefield, WF1 3GA 1, 01924 291800 <input type="checkbox"/> Carvers Warehouse, 77 Dale Street, Manchester, M1 2HG 1, 0161 2388555 <input type="checkbox"/> The Old Rectory, 79 High Street, Newport Pagnall, MK16 8AB 1, 01908 211577 <input type="checkbox"/> 101 London Road, Reading, RG1 5BT 1, 0118 9507700 <input type="checkbox"/> 10 Gees Court, St Christophers Place, London, W1U 1JJ 1, 0207 4091215 				