



GROUND FLOOR

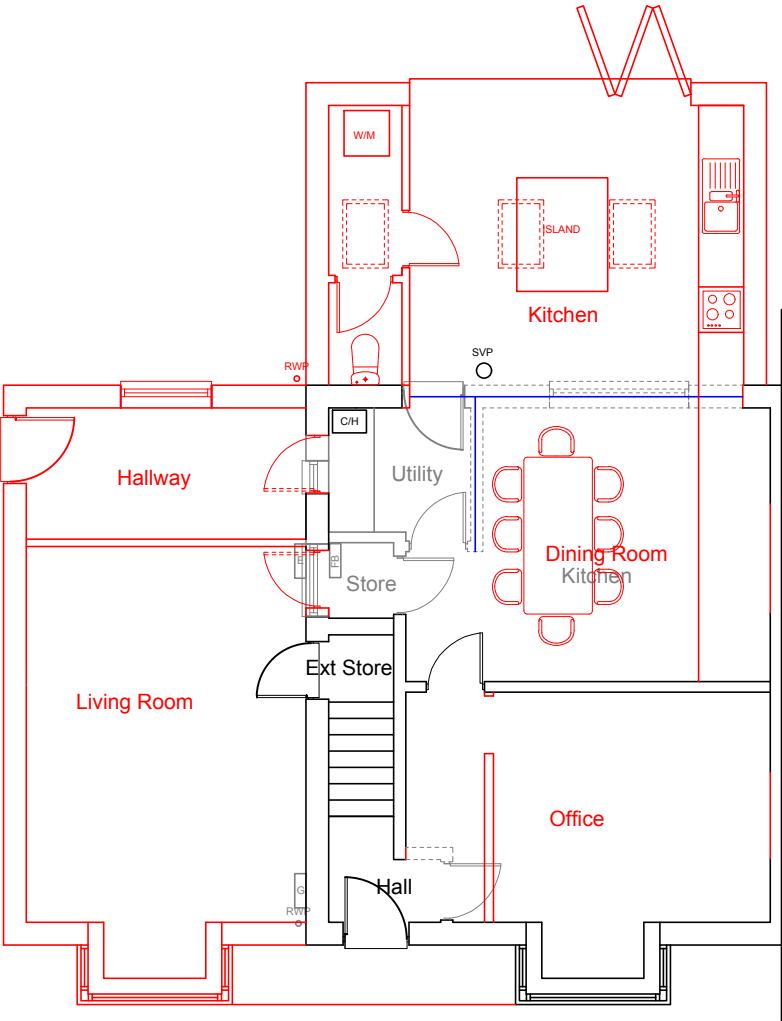

FIRST FLOOR

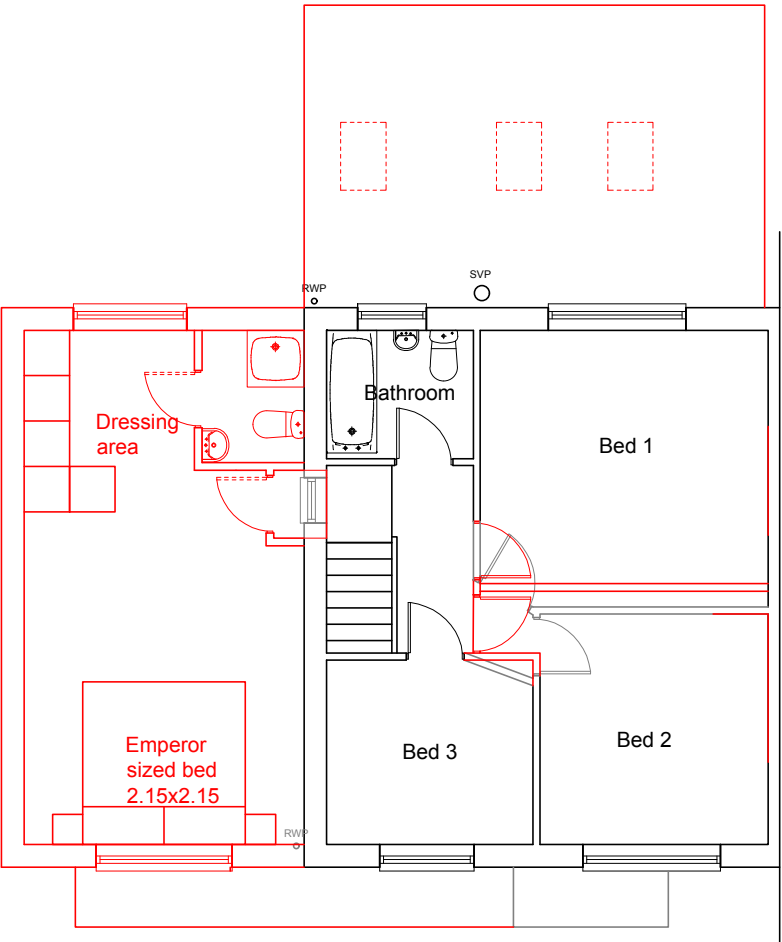

PROPOSED V
SHOWN IN R

Address 21 Gray Street, Elsecar, S74 8JR		O.S.Ref se3800		Date Aug 22	PROPOSED FLOORPLANS
Scale 1:100 @A3		Drawn By TE		Plan No 0147-5c	